


1 FIRST FLOOR DEMOLITION PLAN
 1/4" = 1'-0"

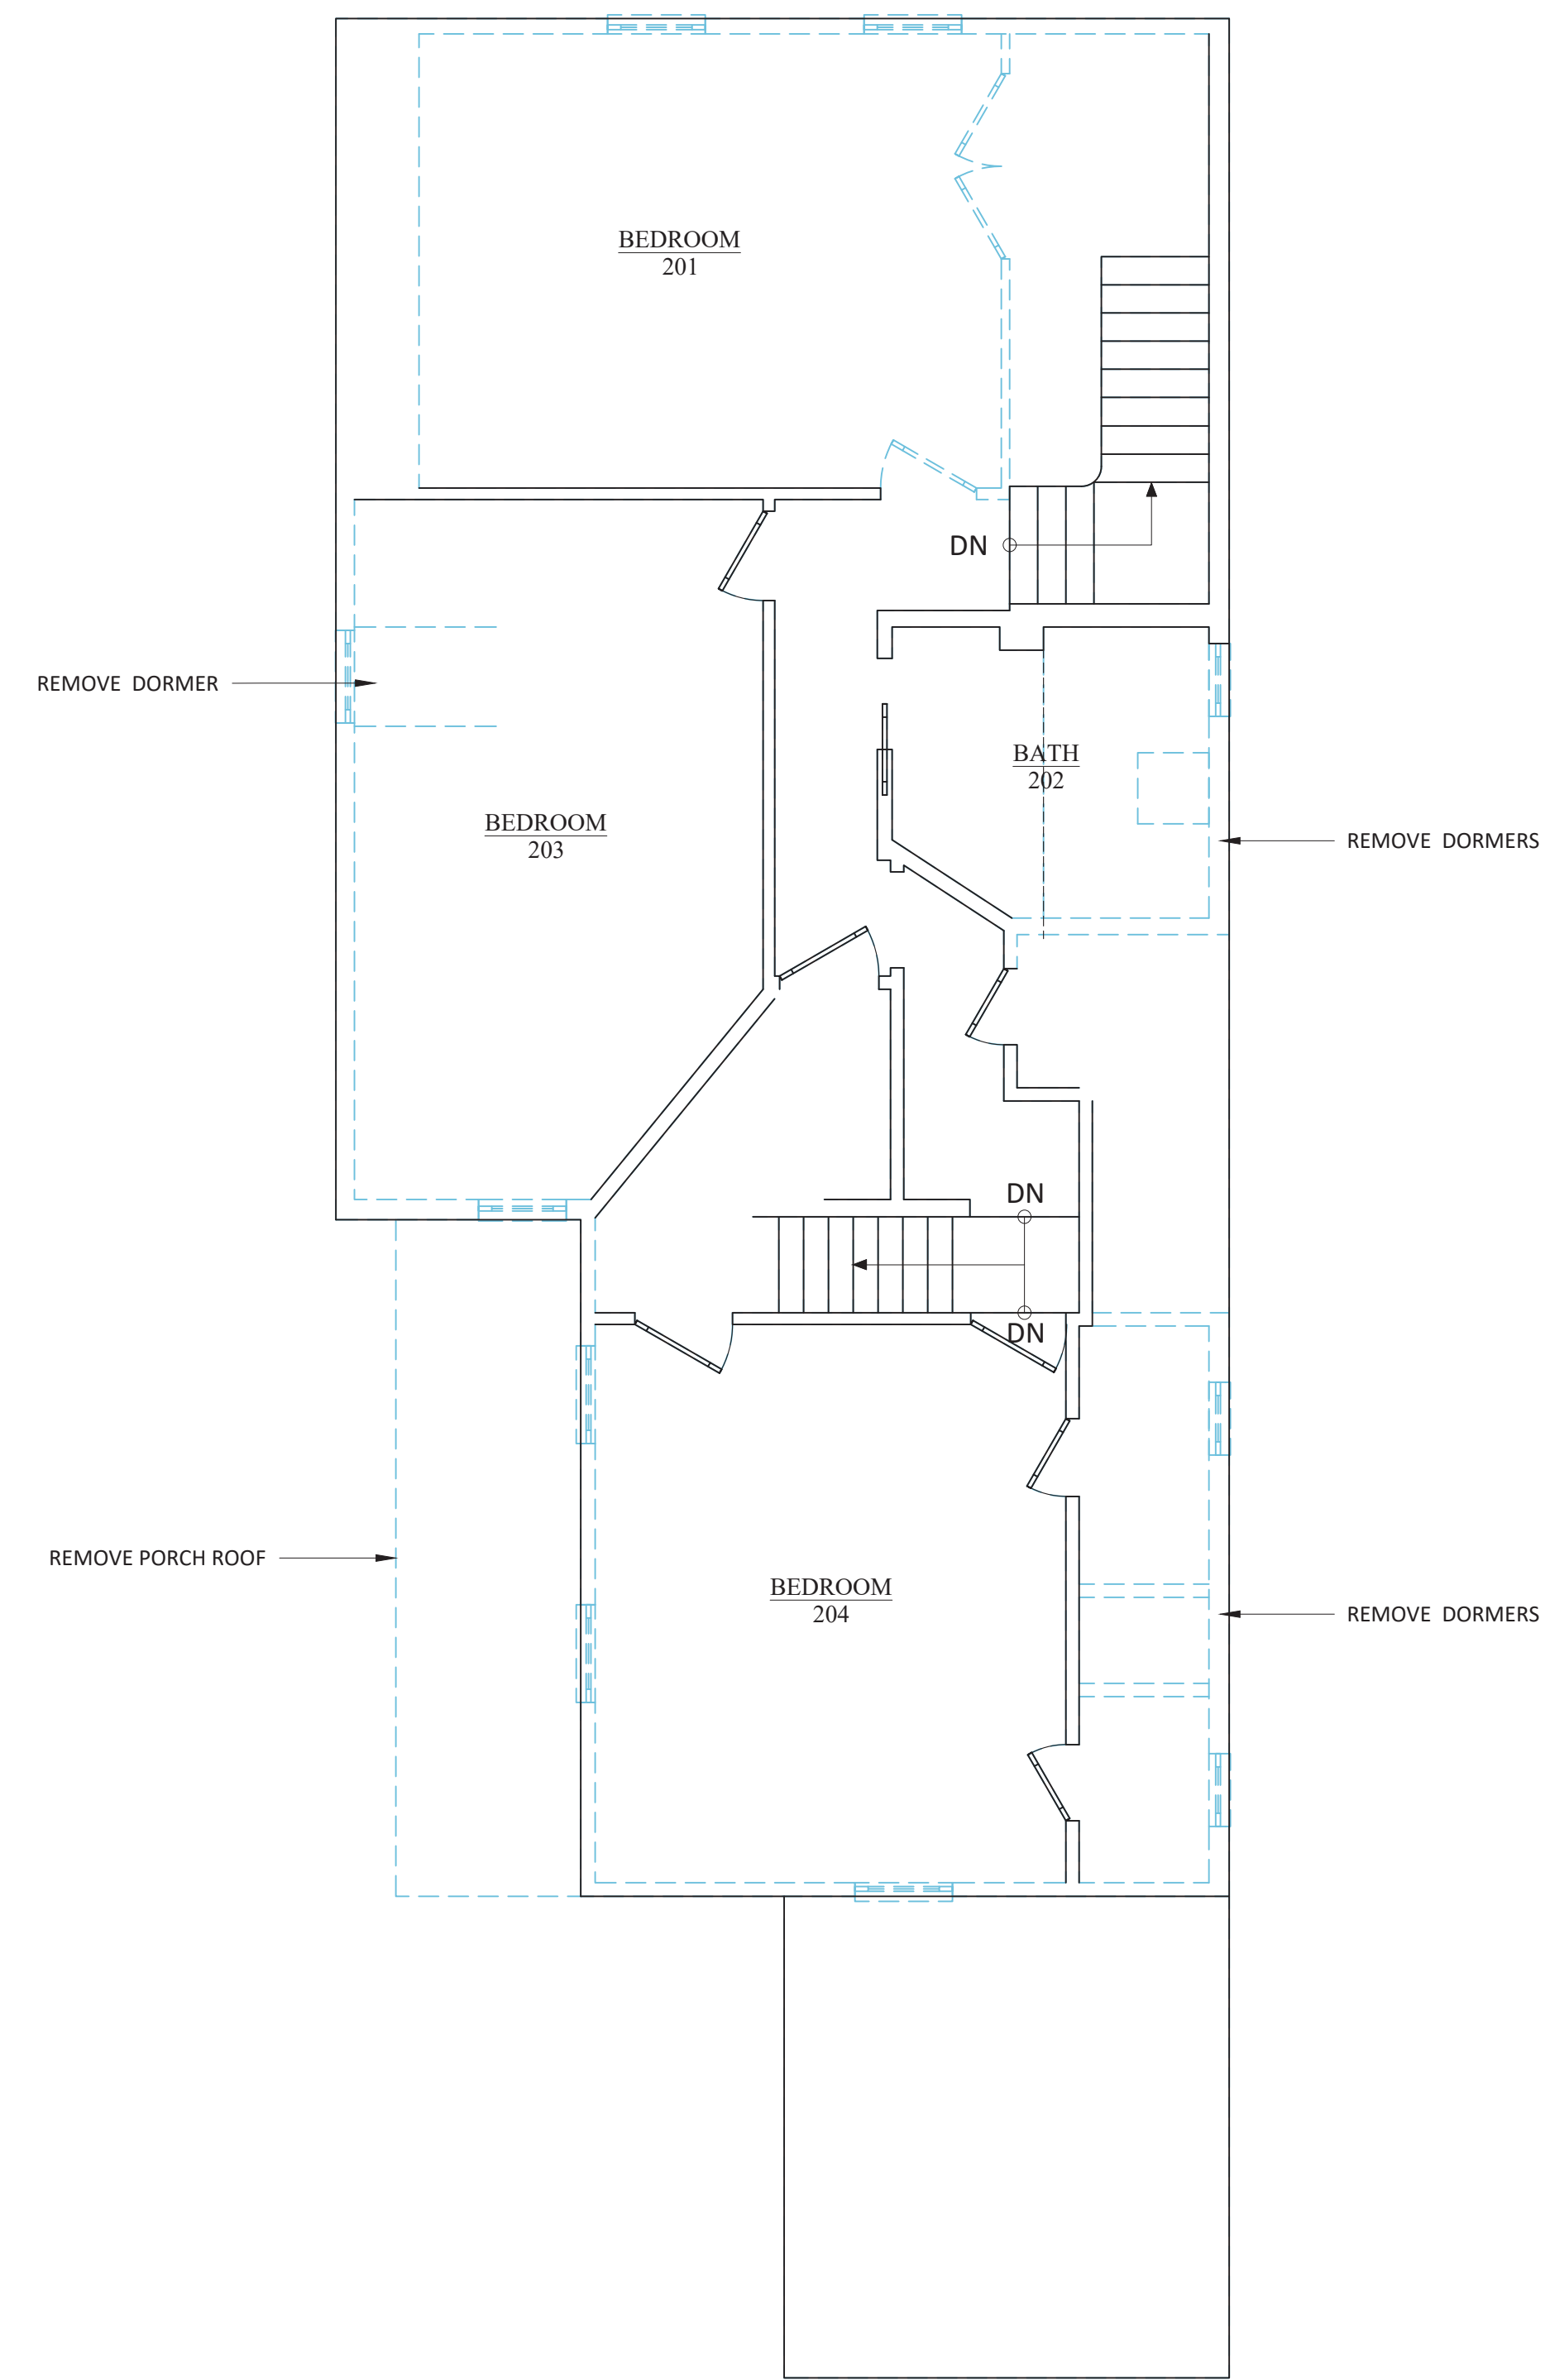

2 SECOND FLOOR DEMOLITION PLAN
 1/4" = 1'-0"

Legend:

