


1 FIRST FLOOR PLAN
1/4" = 1'-0"



2 SECOND FLOOR PLAN
1/4" = 1'-0"

- Legend:
- New construction
 - Existing construction
 - Construction to be removed

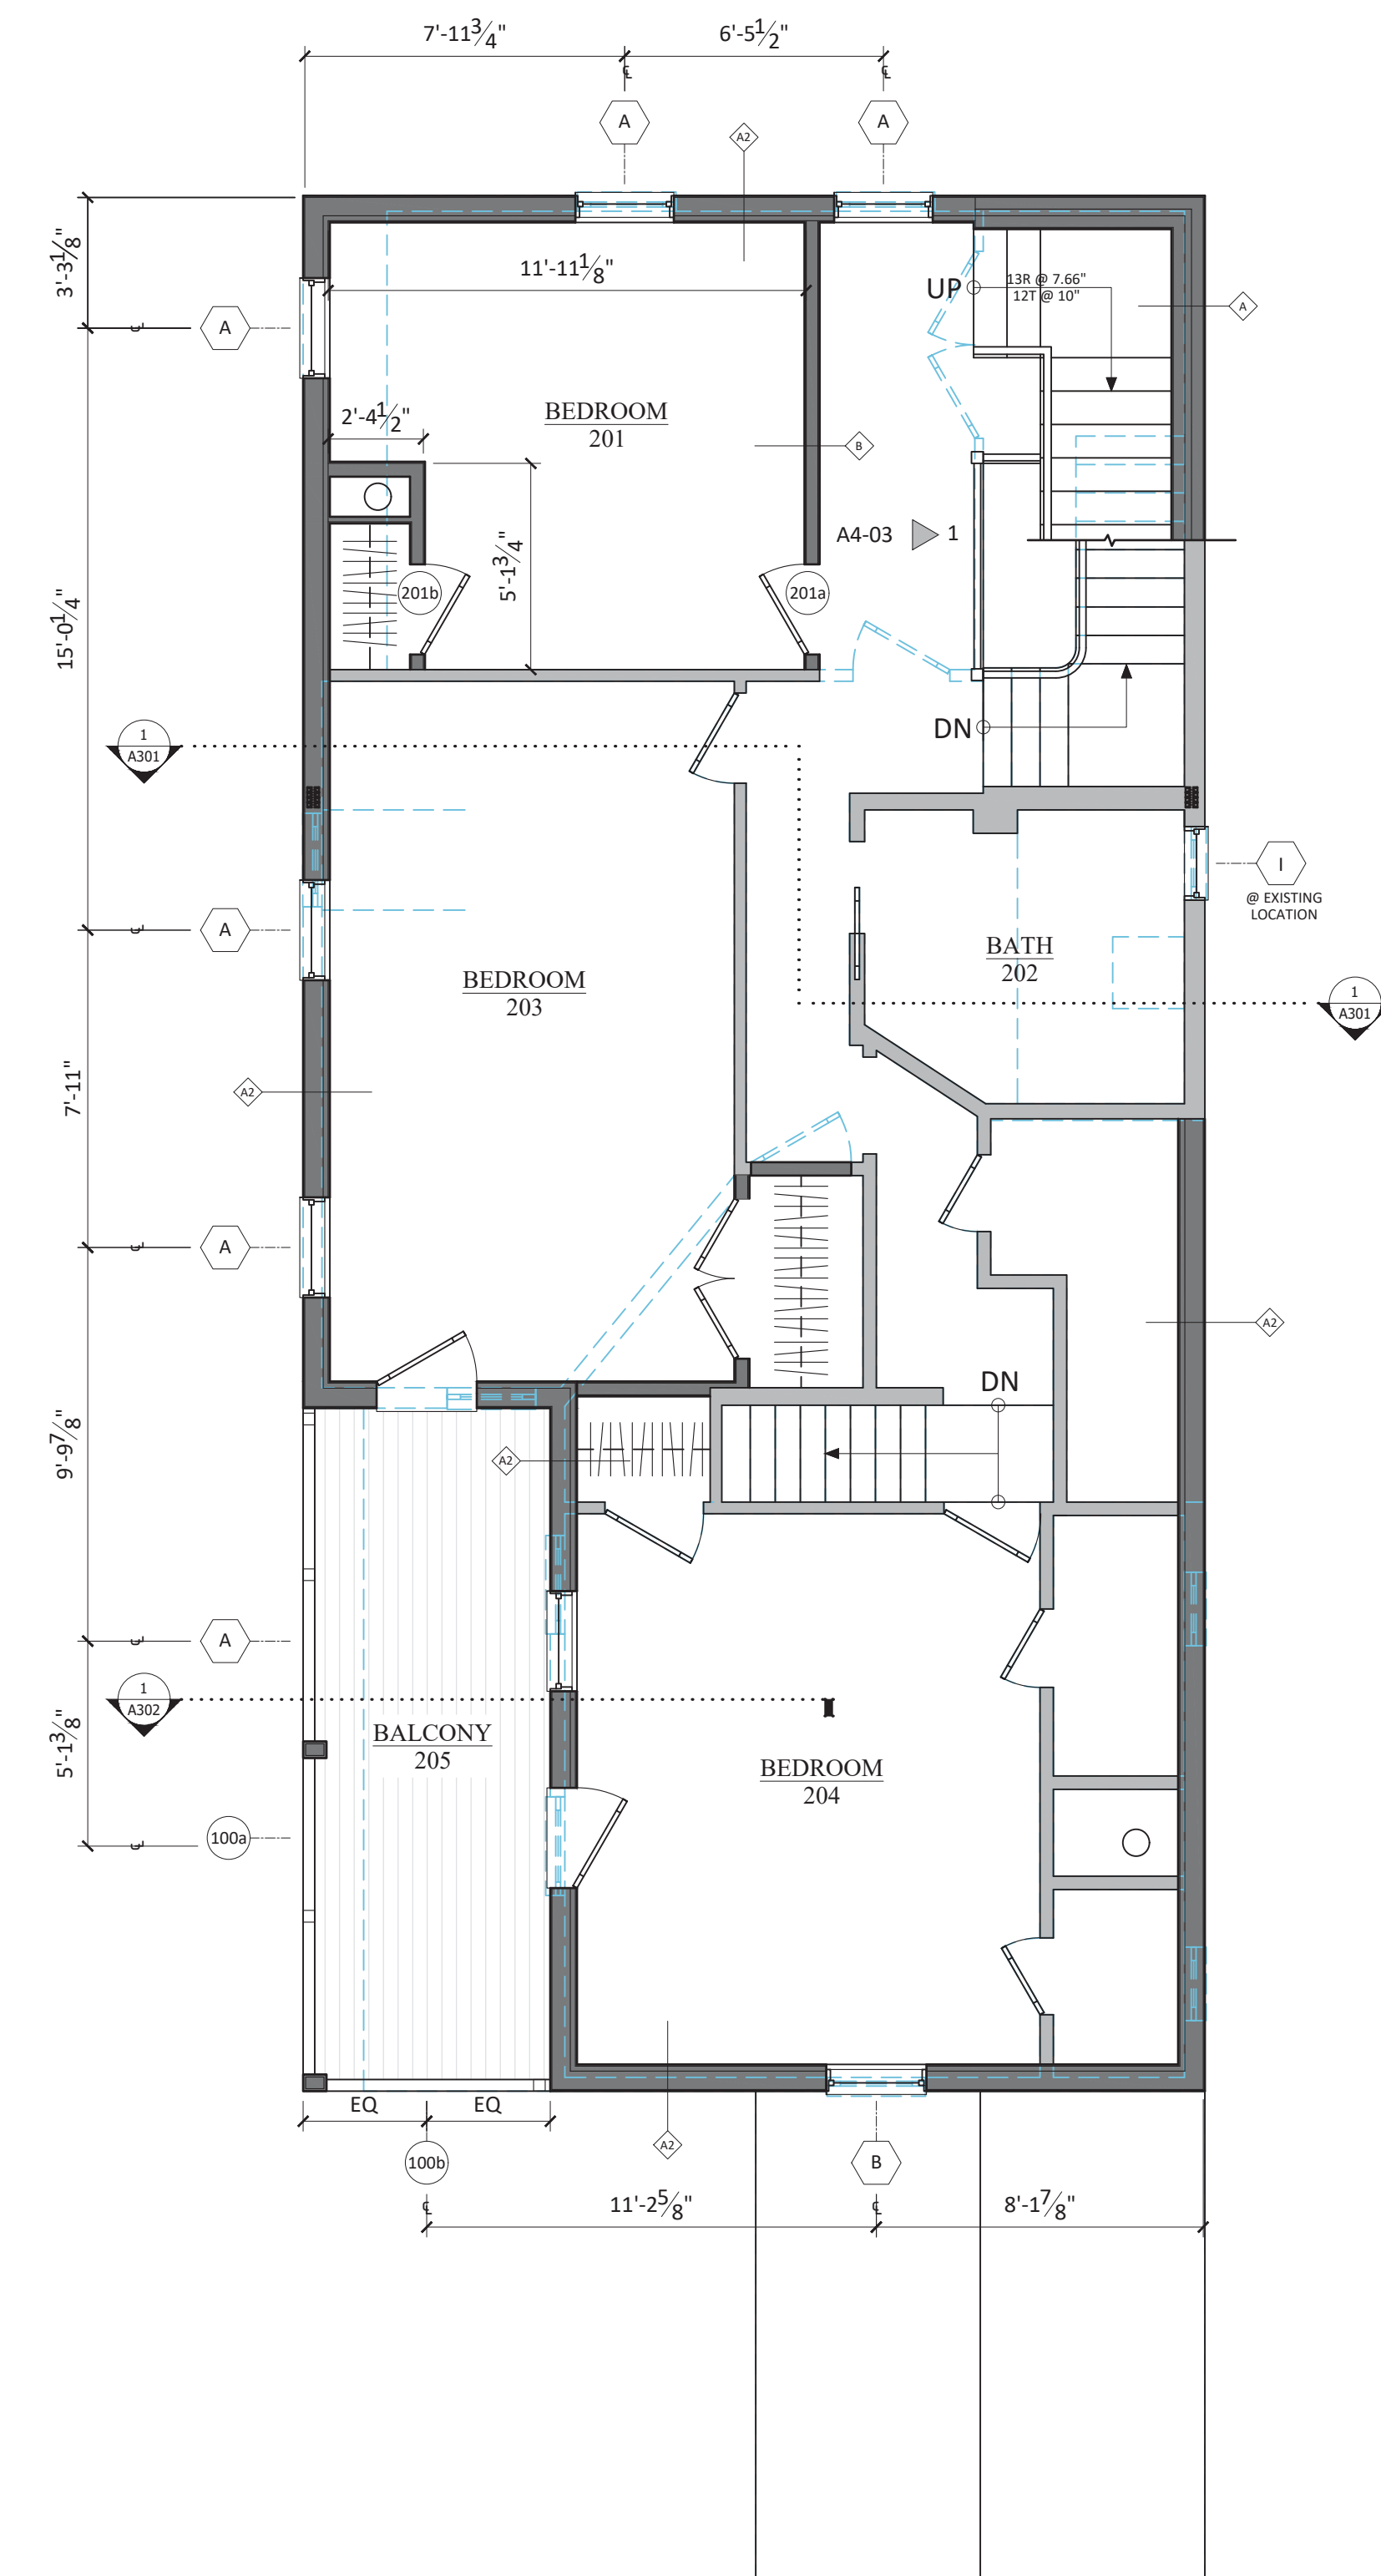