



NOTES:
1) FURNITURE BY OWNERS, TYP.

1 THIRD FLOOR PLAN
1/4" = 1'-0"

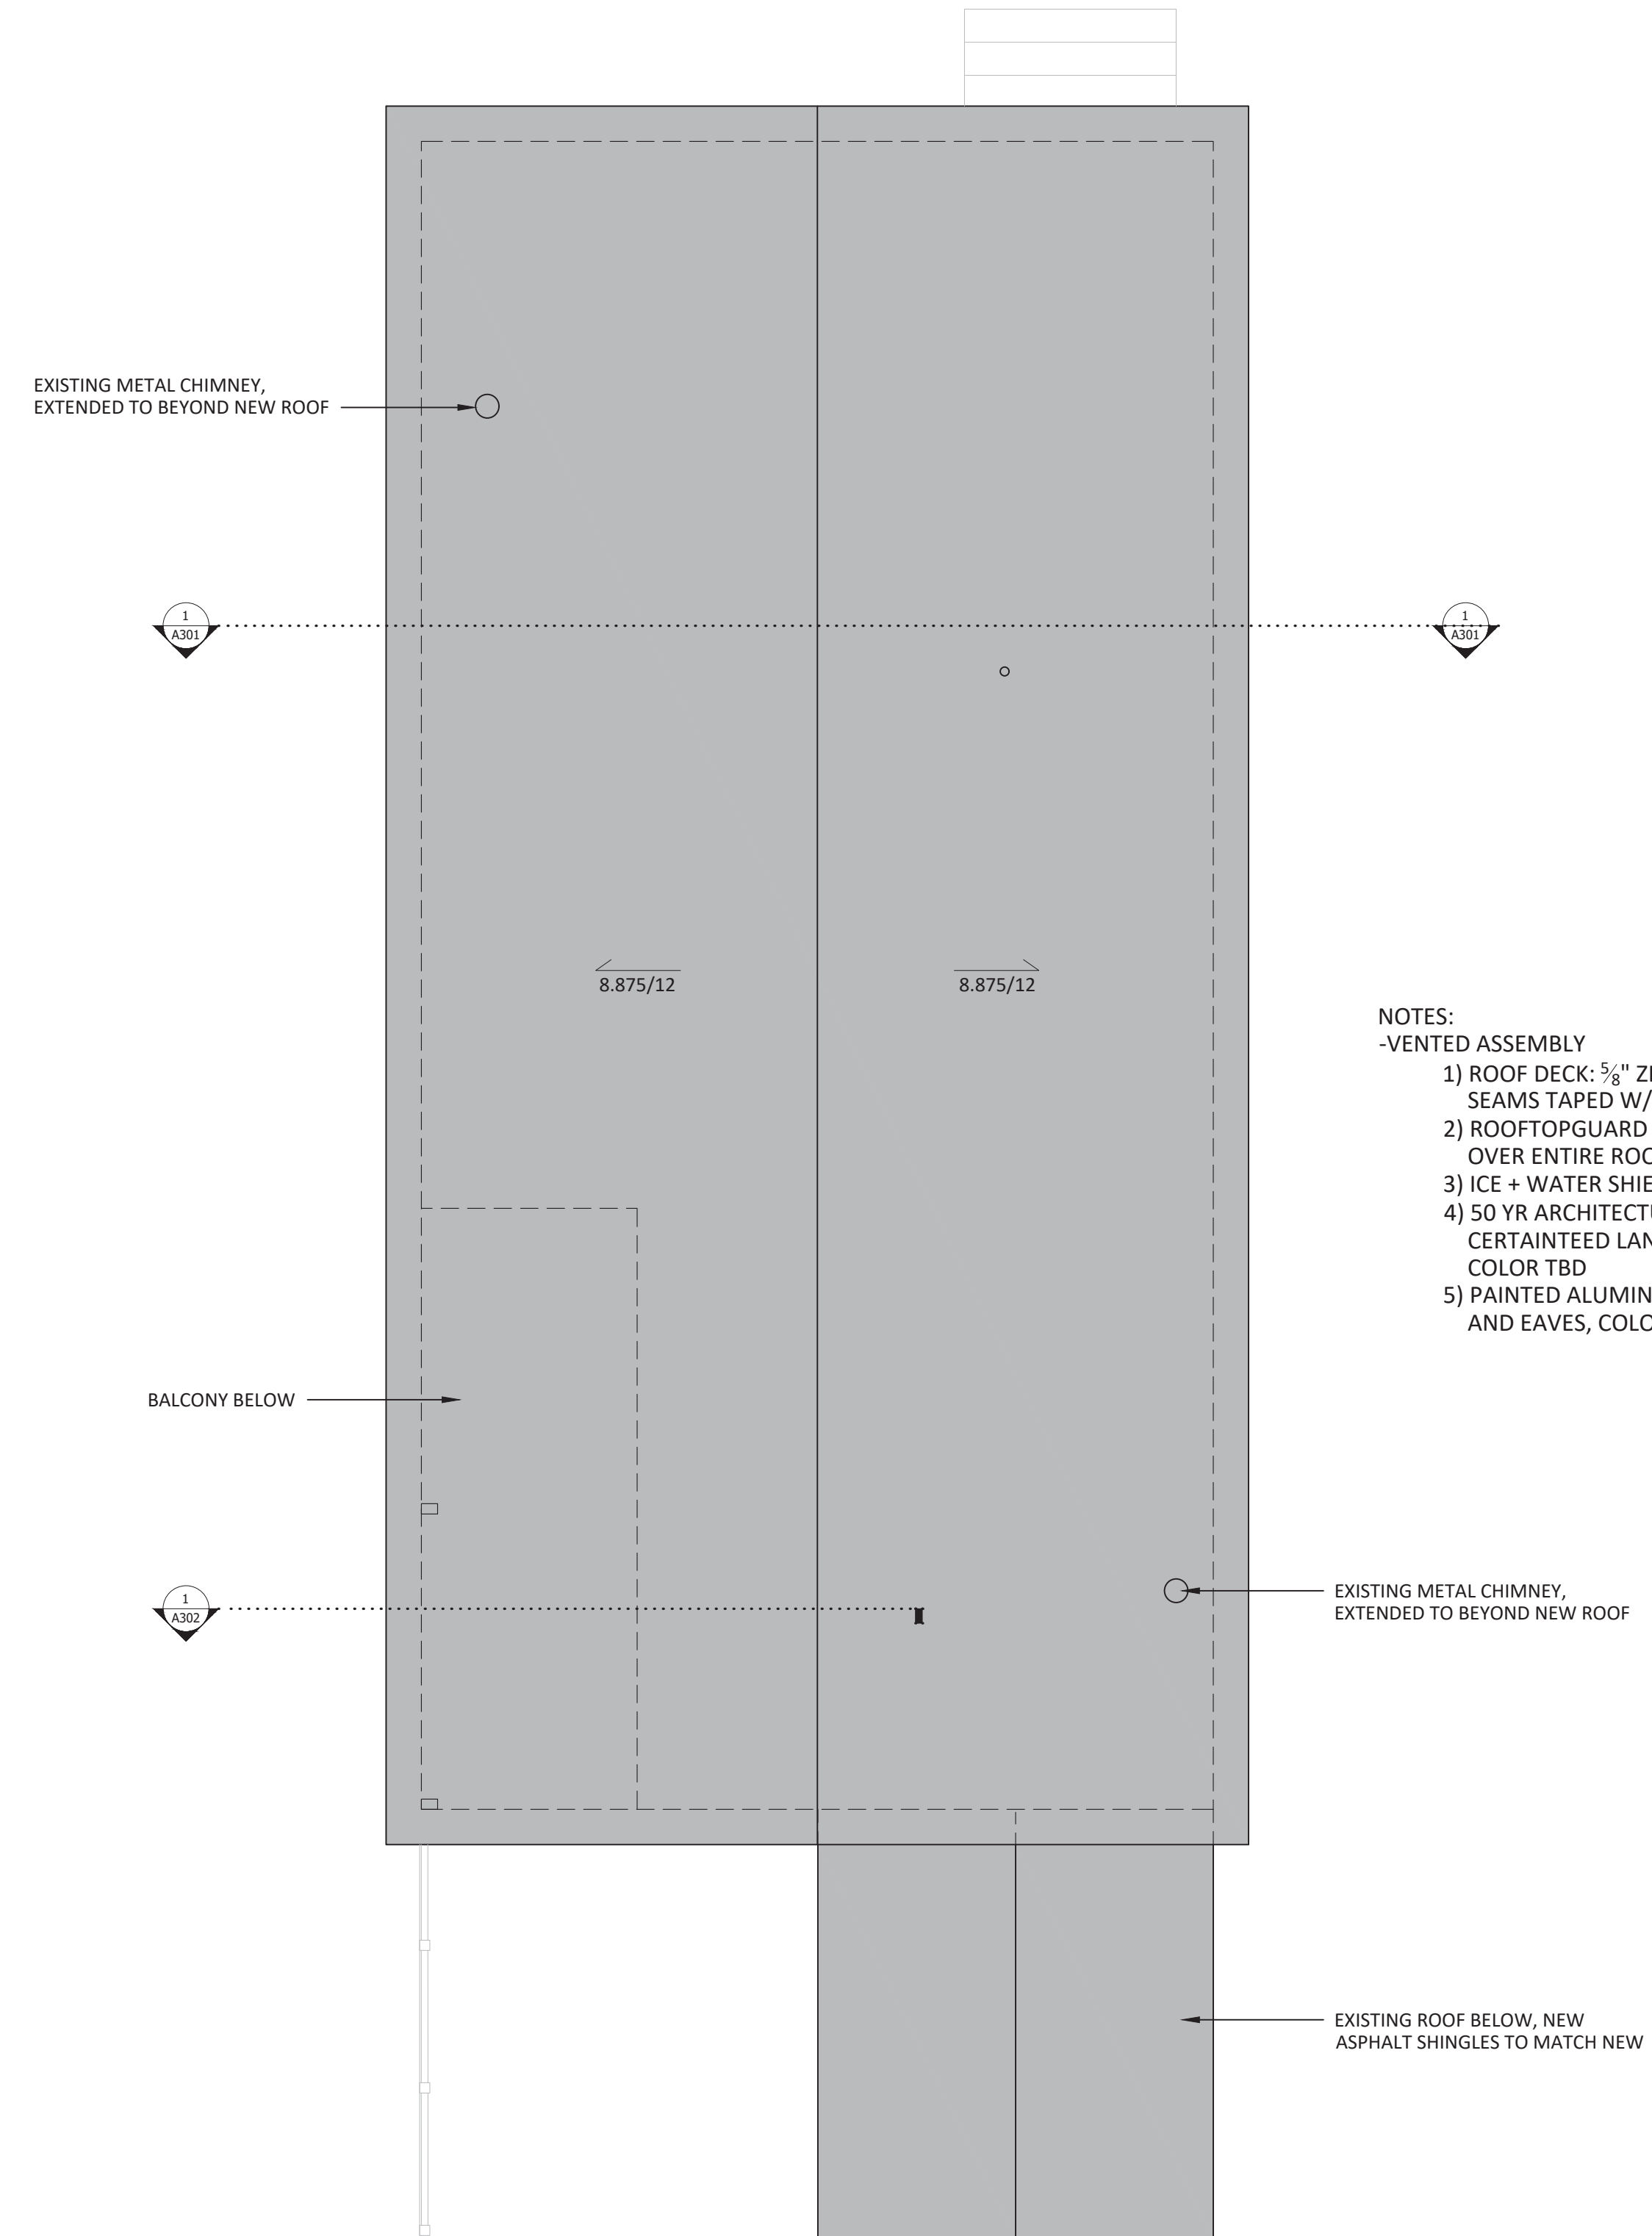

NOTES:
-VENTED ASSEMBLY
1) ROOF DECK: 5/8" ZIP SYSTEM SHEATHING, SEAMS TAPED W/ 4" ZIP SYSTEM TAPE
2) ROOFTOPGUARD 2 SYNTHETIC UNDERLAYMENT OVER ENTIRE ROOF.
3) ICE + WATER SHIELD @ EAVES, RAKES, AND VALLEYS
4) 50 YR ARCHITECTURAL ASPHALT SHINGLES, CERTAINTED LANDMARK OR APPROVED EQUAL, COLOR TBD
5) PAINTED ALUMINUM DRIP EDGE @ ALL RAKES AND EAVES, COLOR TBD.

2 ROOF PLAN
1/4" = 1'-0"

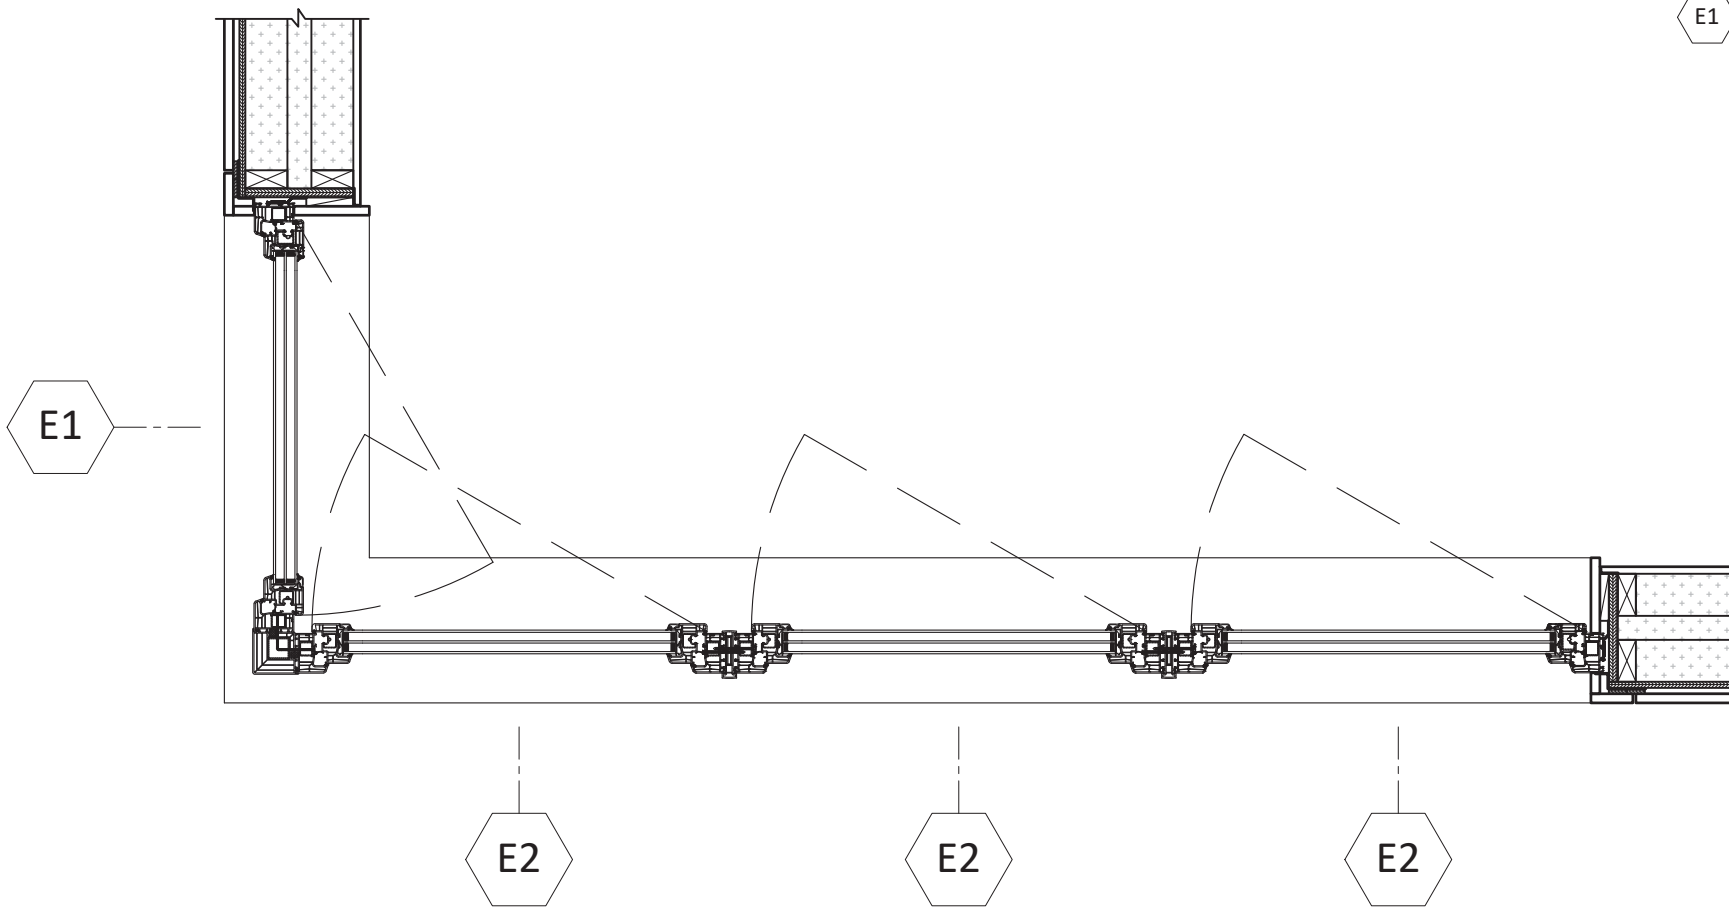

3 PLAN DETAIL @ GLAZED CRNR
3/4" = 1'-0"

Legend:
 ■ New construction
 ■ Existing construction
 - - - Construction to be removed

