



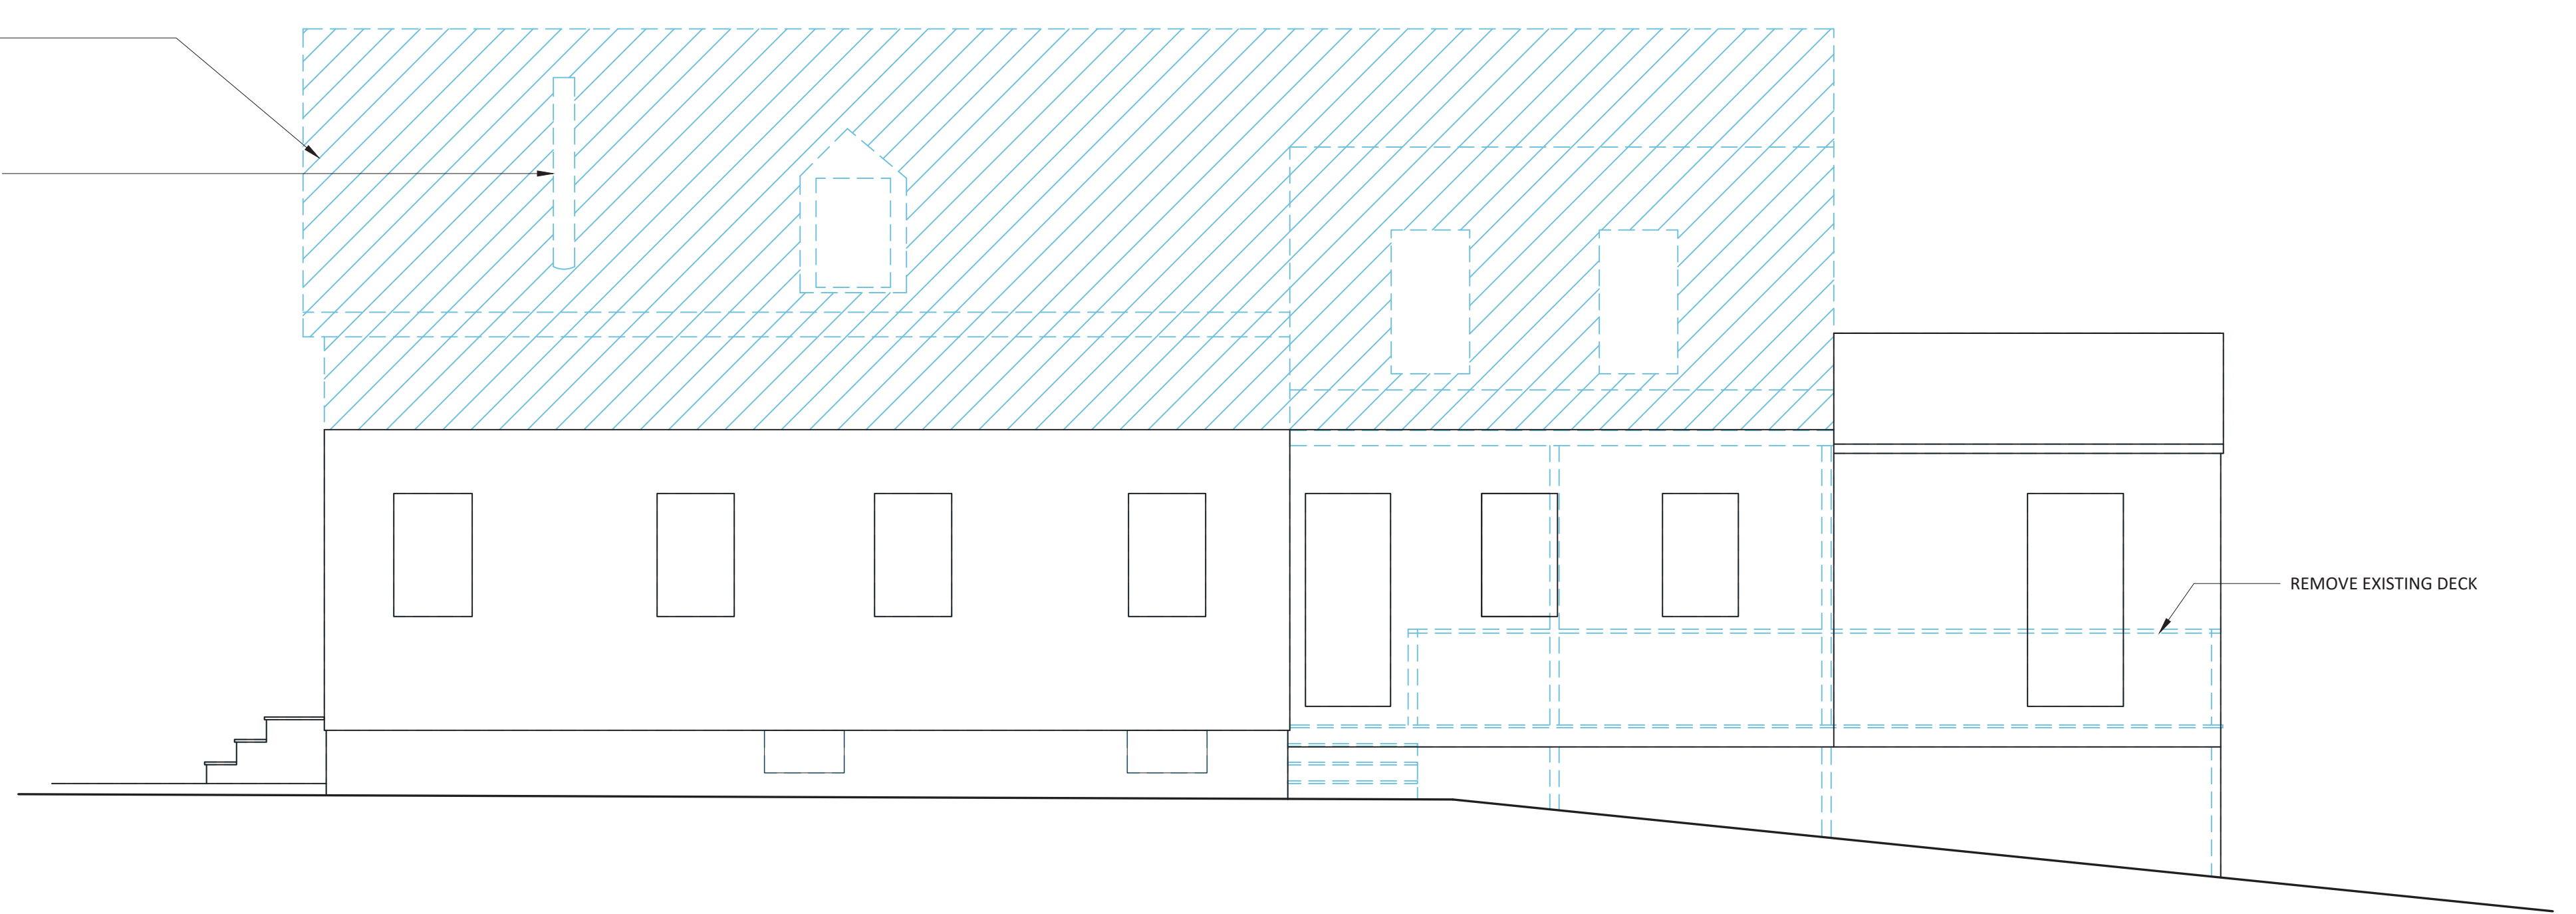


4 EXISTING WEST ELEVATION
 $\frac{3}{4}'' = 1'-0''$

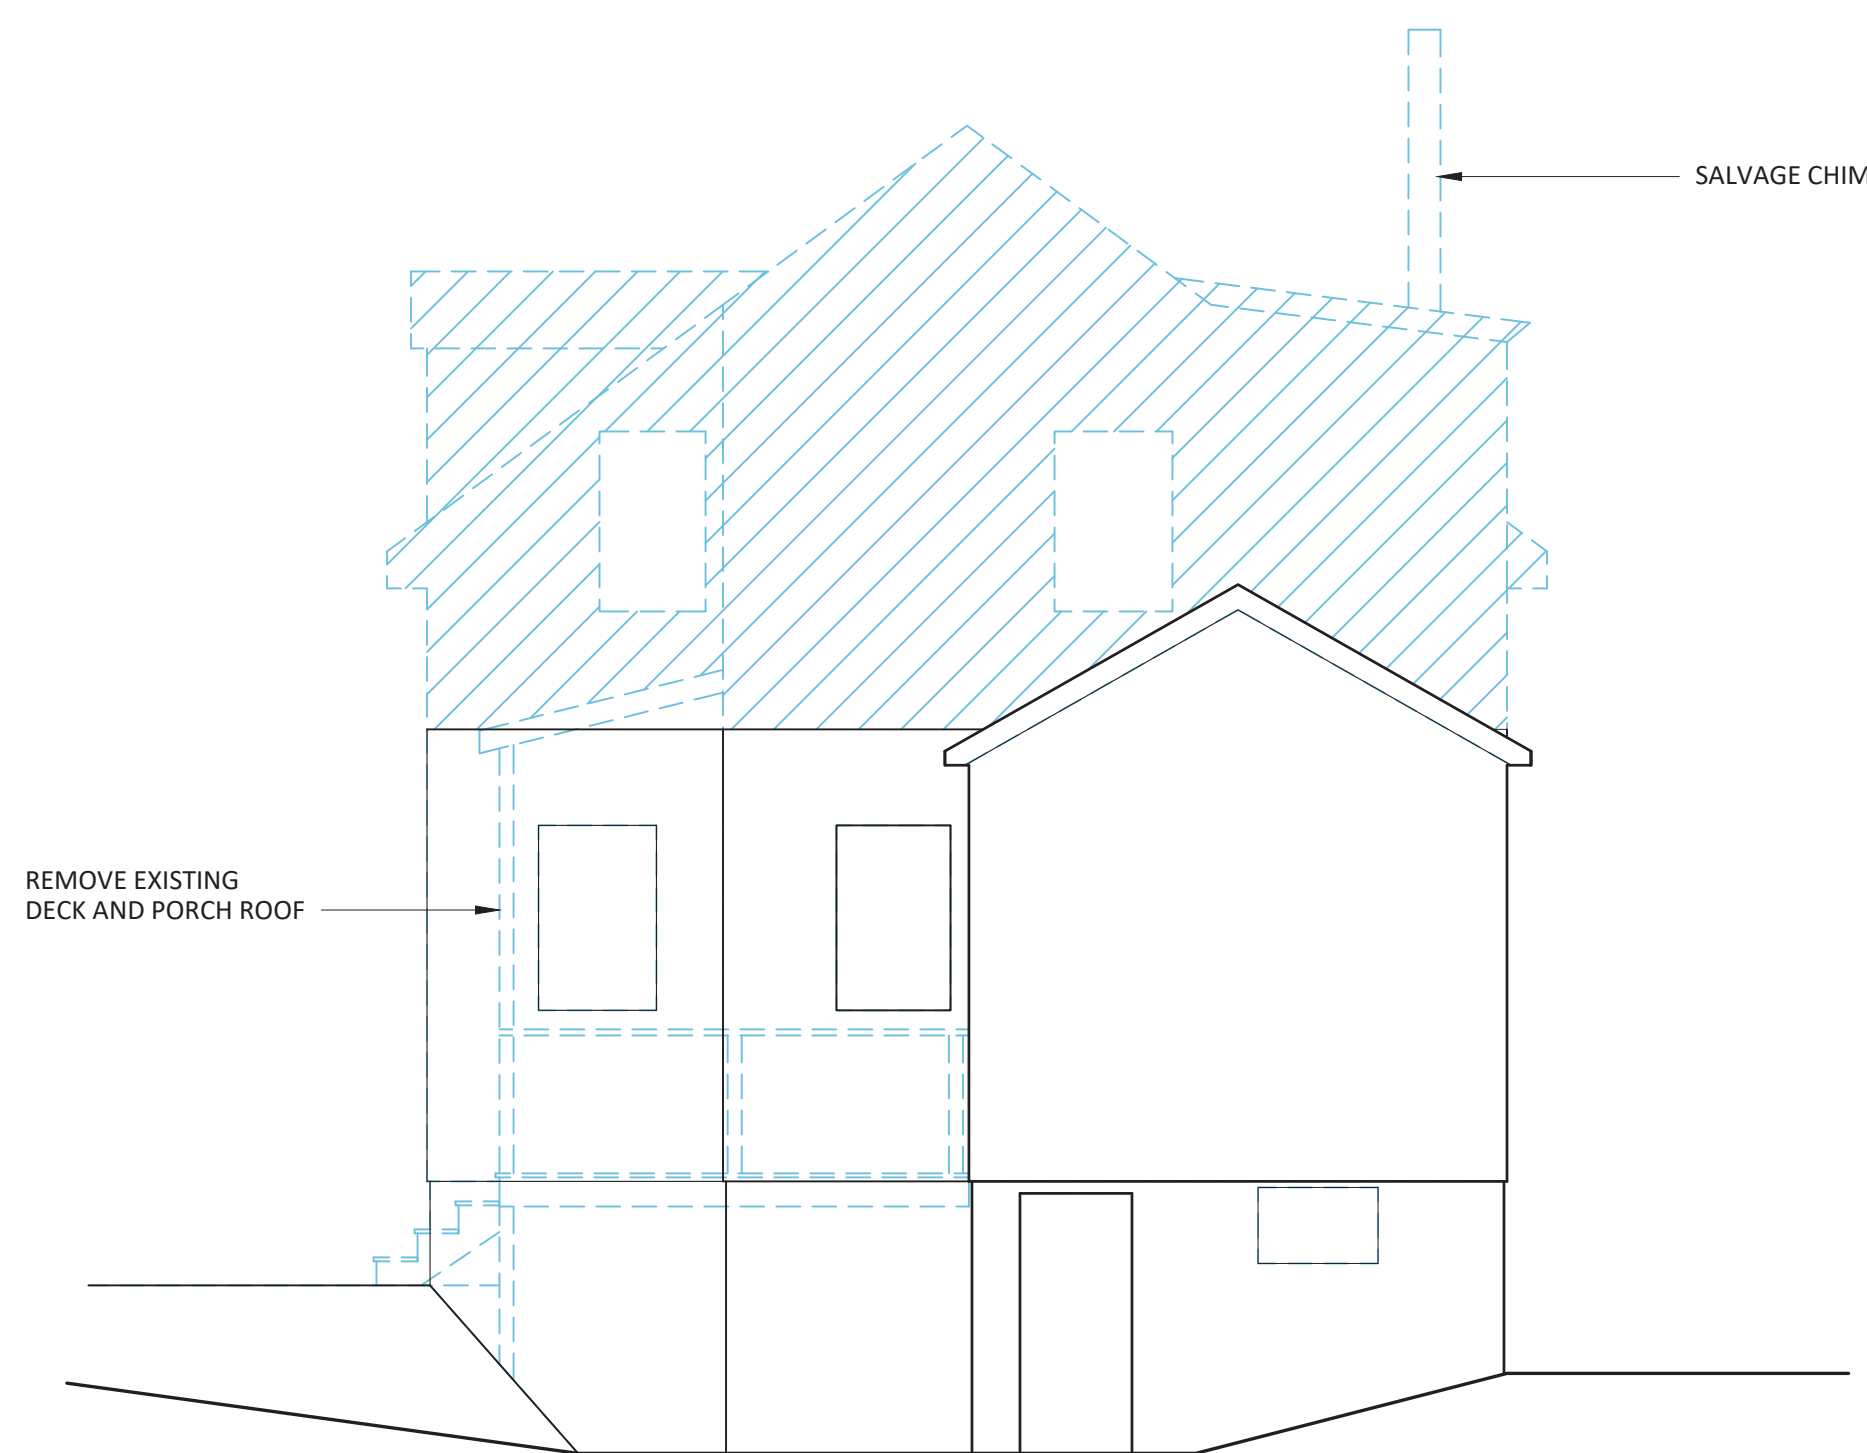

3 EXISTING SOUTH ELEVATION
 $\frac{3}{4}'' = 1'-0''$



2 EXISTING EAST ELEVATION
 $\frac{3}{4}'' = 1'-0''$

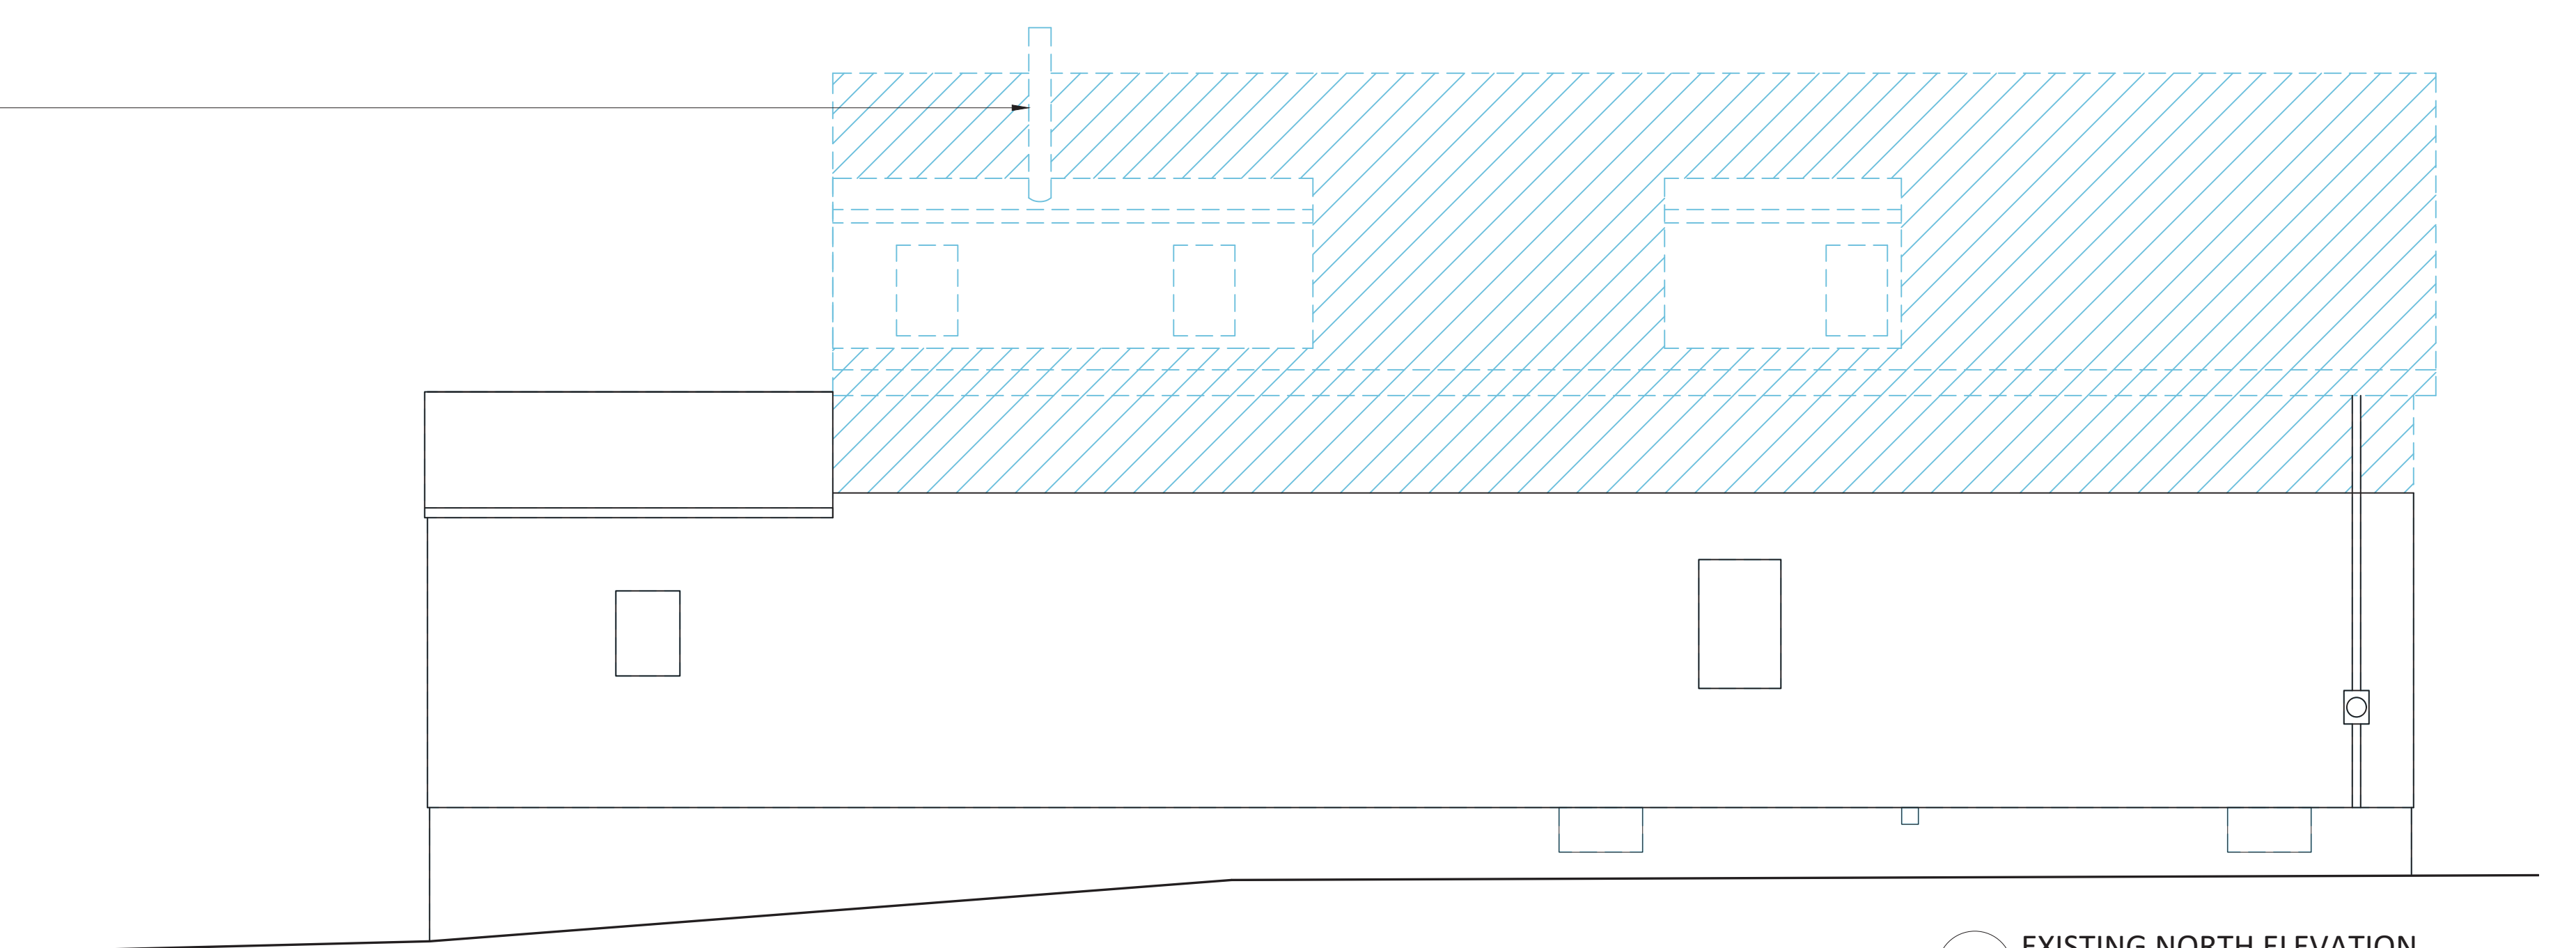

1 EXISTING NORTH ELEVATION
 $\frac{3}{4}'' = 1'-0''$

Legend:
 Construction to be removed

