


- PROPOSED ADDITIONS:
- INSTALLING COUNTER (REMOVABLE) + SHELVING
- EXTENDING PLUMBING FOR SINKS
- HANGING LIGHT FIXTURES
- INSTALLING NEW OUTLETS
- PAINTING INSIDE WALLS + FIXTURES
- SEATING FOR CUSTOMERS

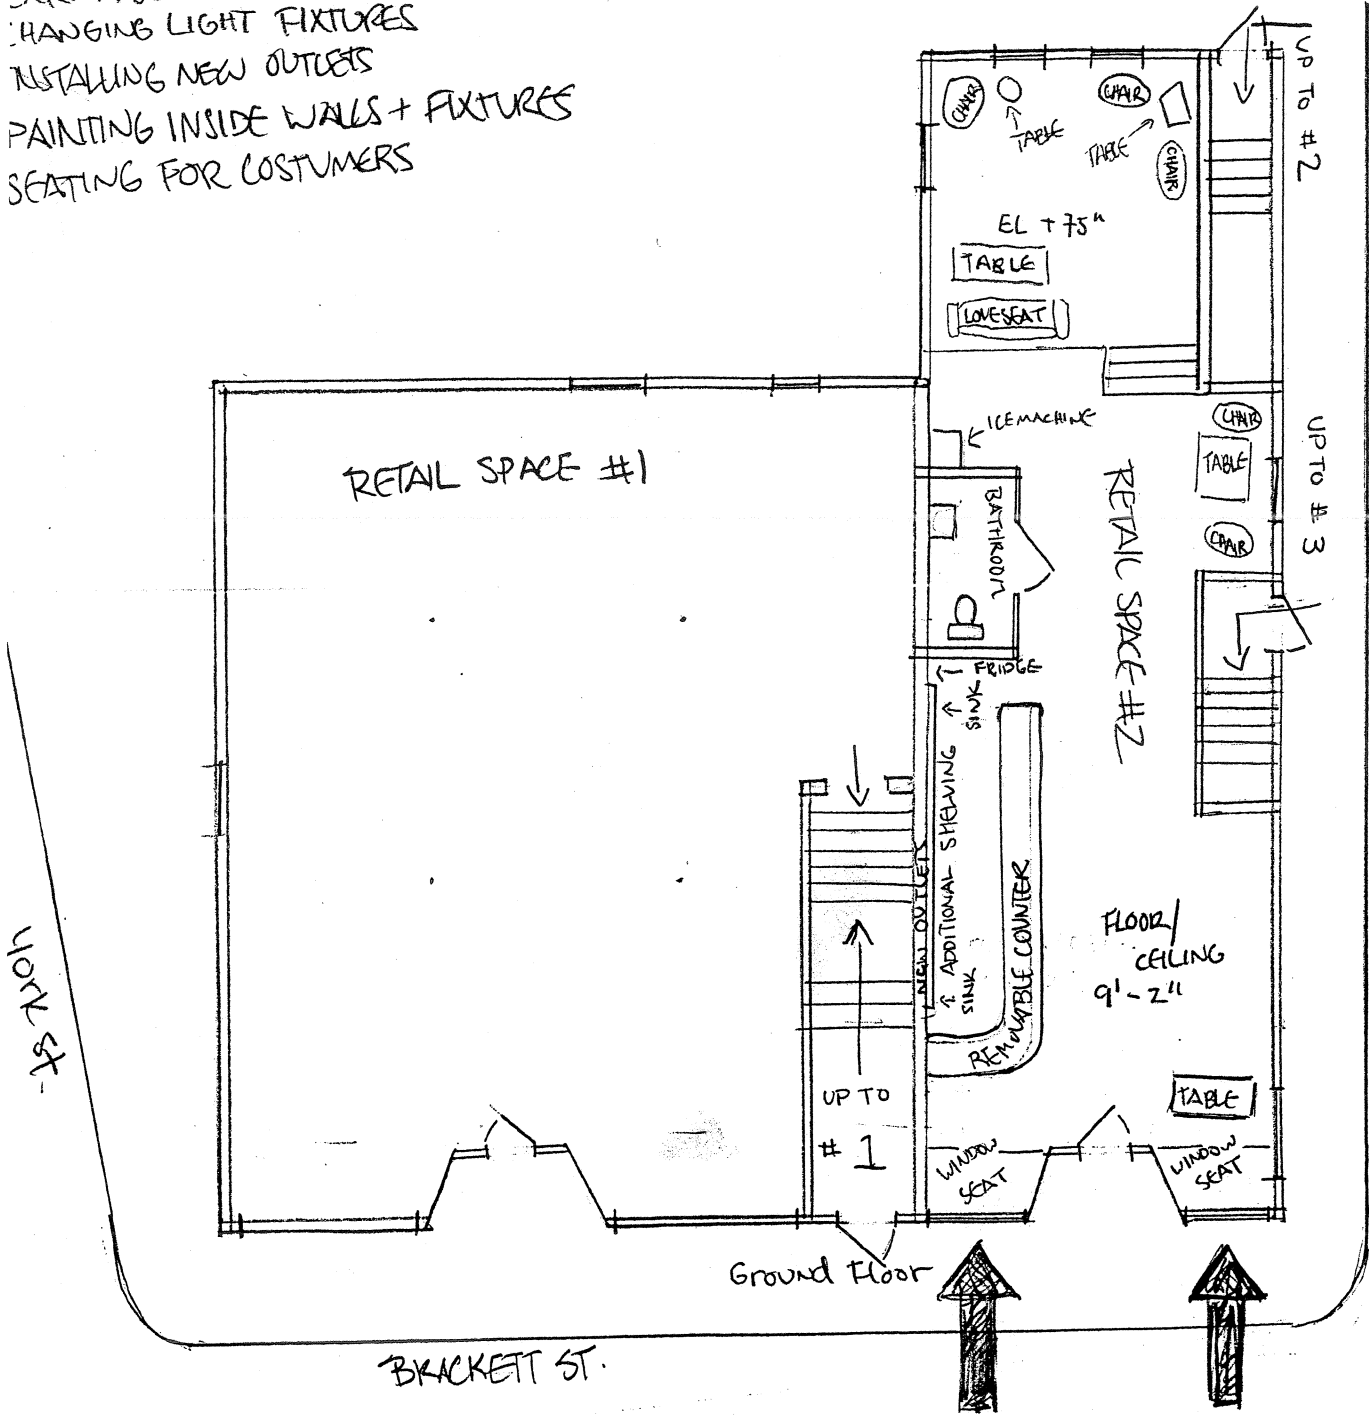

Summer St.

28 Brackett St.

1/4" = 1'7"
 COFFEE SHOP FLOOR PLAN FOR
 OMI'S LLC. (D.B.A. OMI'S)
 IN RETAIL SPACE #2 ONLY
 ALL PARKING IS ON STREET.