
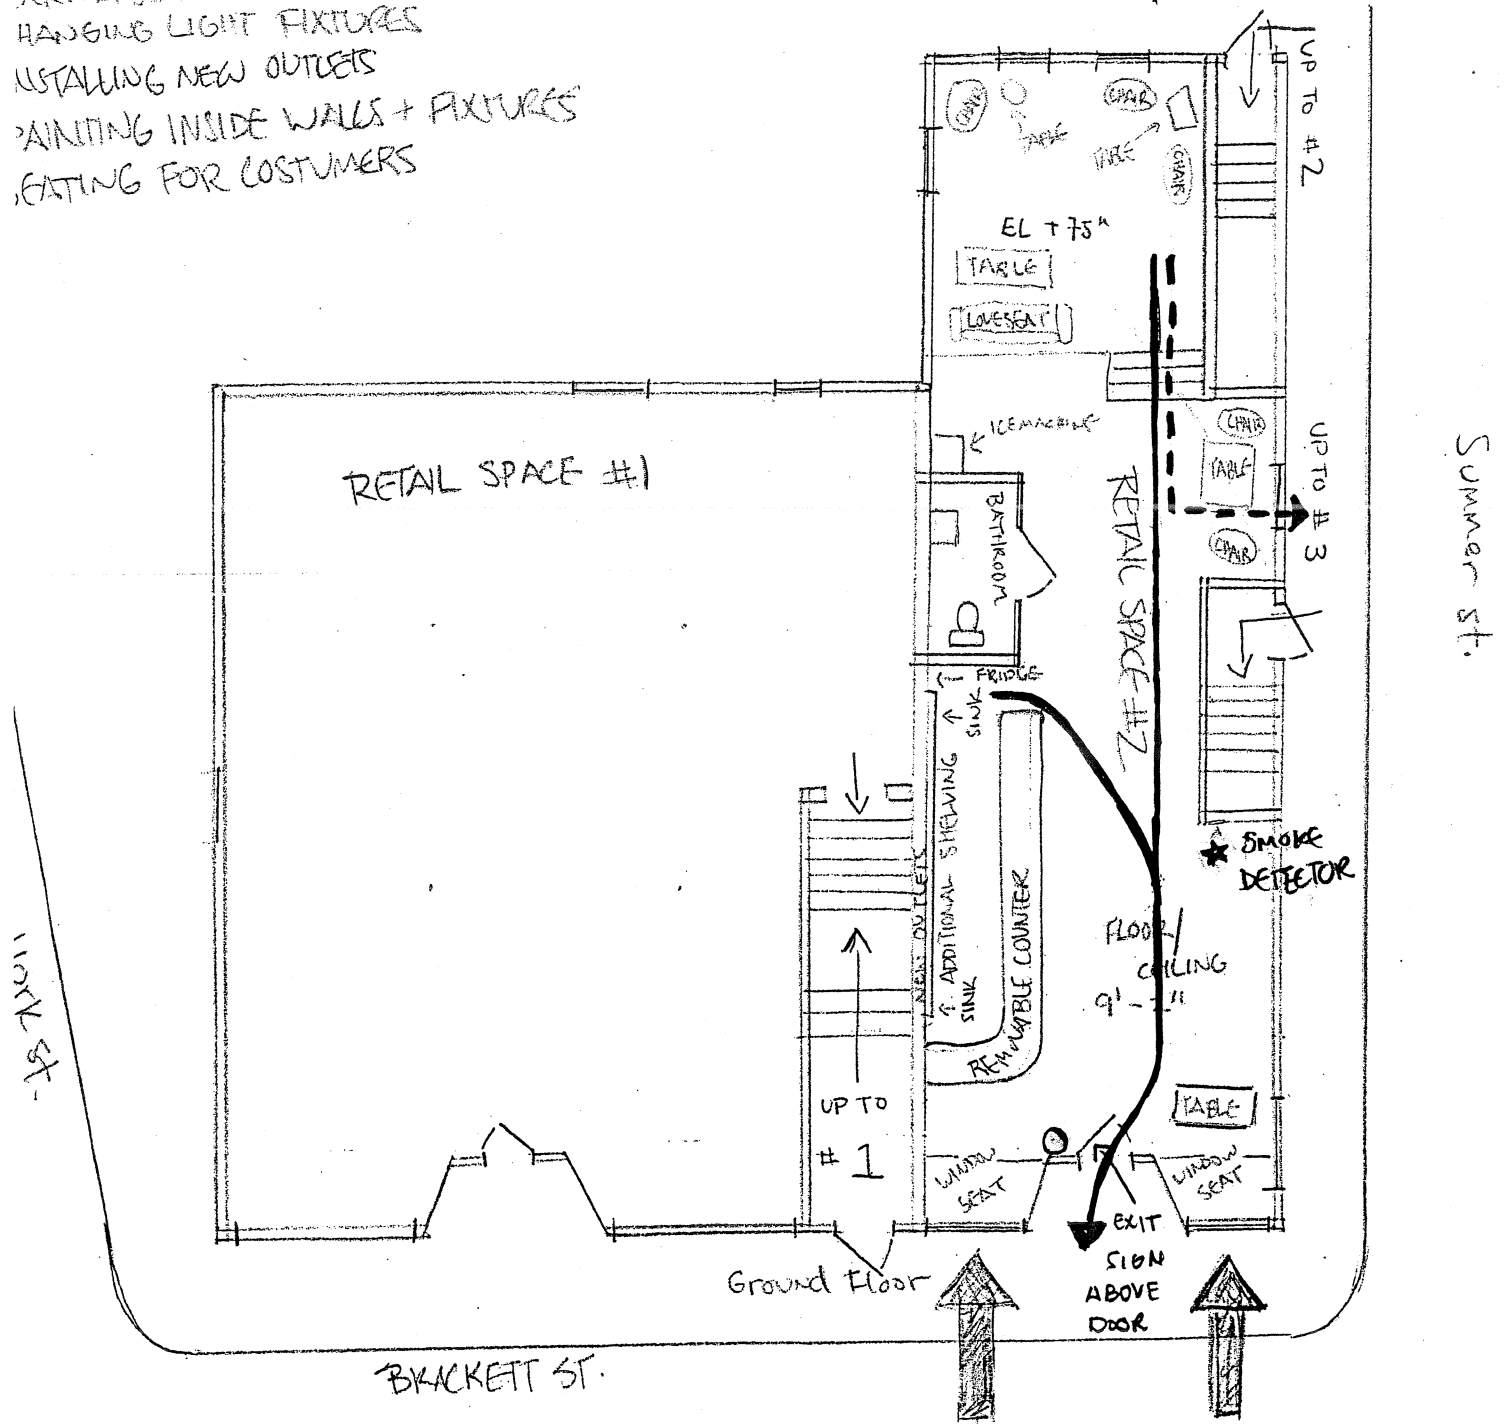


- PROPOSED ADDITIONS:
- INSTALLING COUNTER (REMOVABLE) + SHELVING
  - EXTENDING PLUMBING FOR SINKS
  - HANGING LIGHT FIXTURES
  - INSTALLING NEW OUTLETS
  - PAINTING INSIDE WALLS + FIXTURES
  - EATING FOR CUSTOMERS

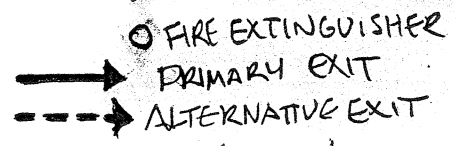

28 Brackett St.  
 1/4" = 1'7"  
 COFFEE SHOP FLOOR PLAN FOR  
 OMI'S LLC. (D.B.A. OMI'S)  
 IN RETAIL SPACE #2 ONLY  
 ALL PARKING IS ON STREET.