


SUMMER ST.

UP TO #2

UP TO #3

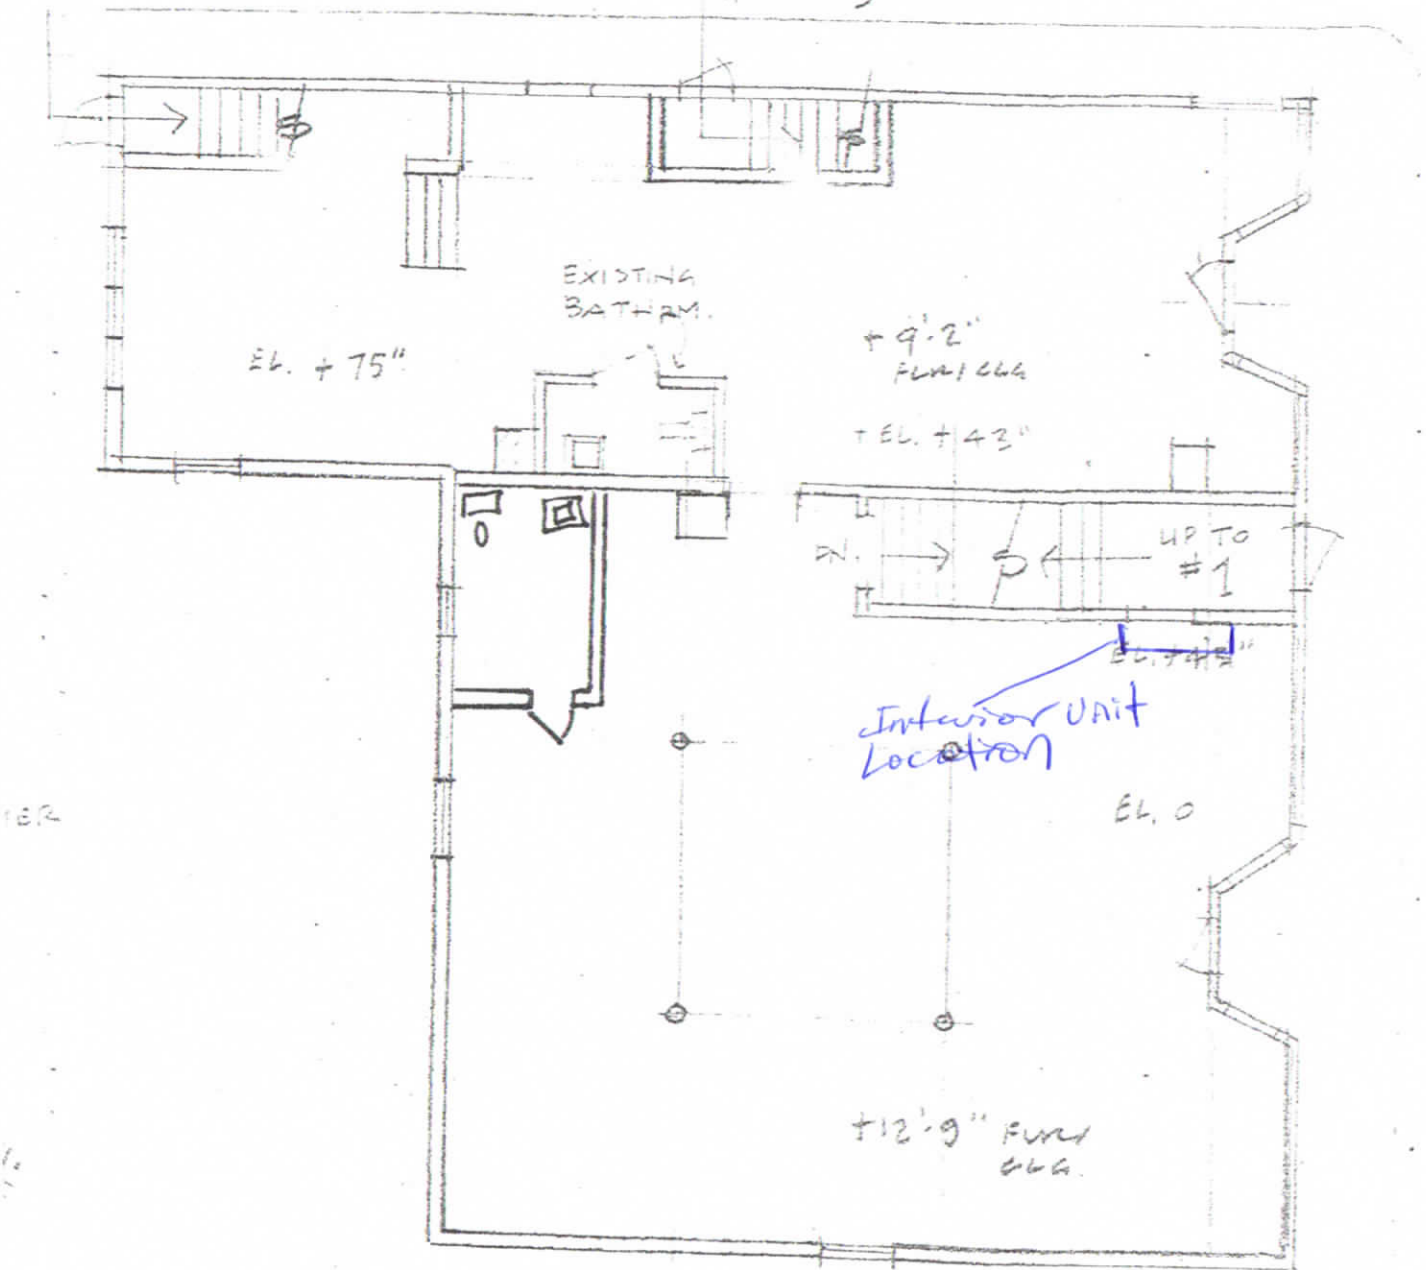

16R

YORK ST

~~GROUND~~ Third FLOOR

26 BRACKETT ST.

FLOOR PLANS 1/8" = 1'-0"

for ASHLEY SALSBURY

4/11

WHIPPLE COLLENDER ARCHITECTS