

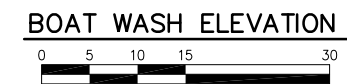
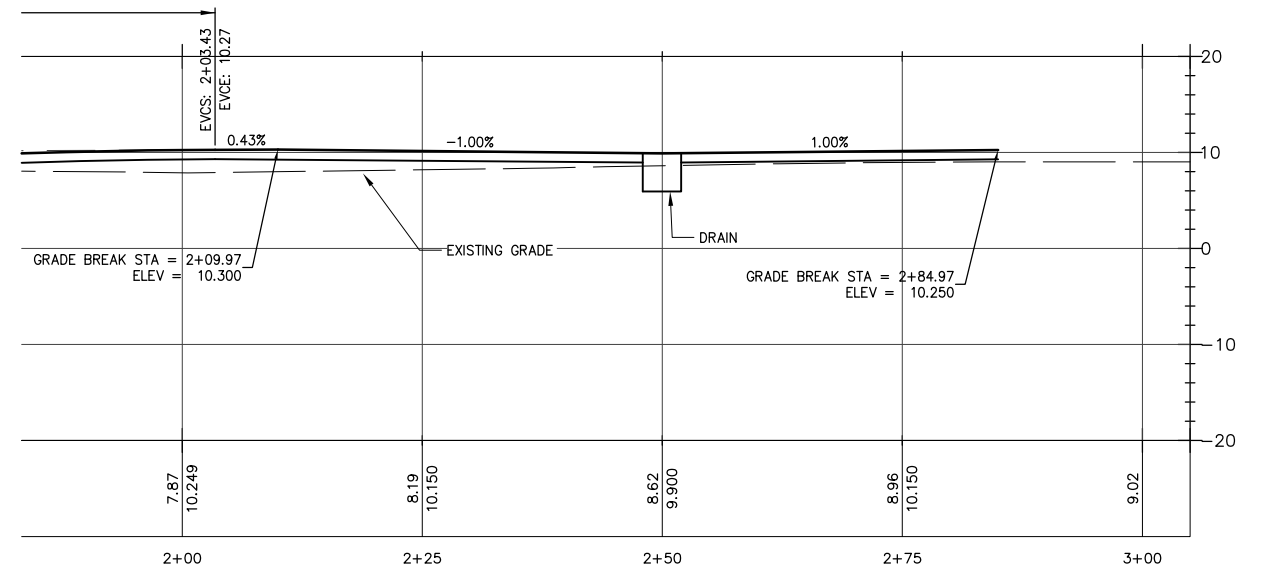
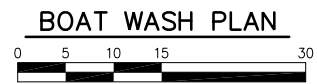
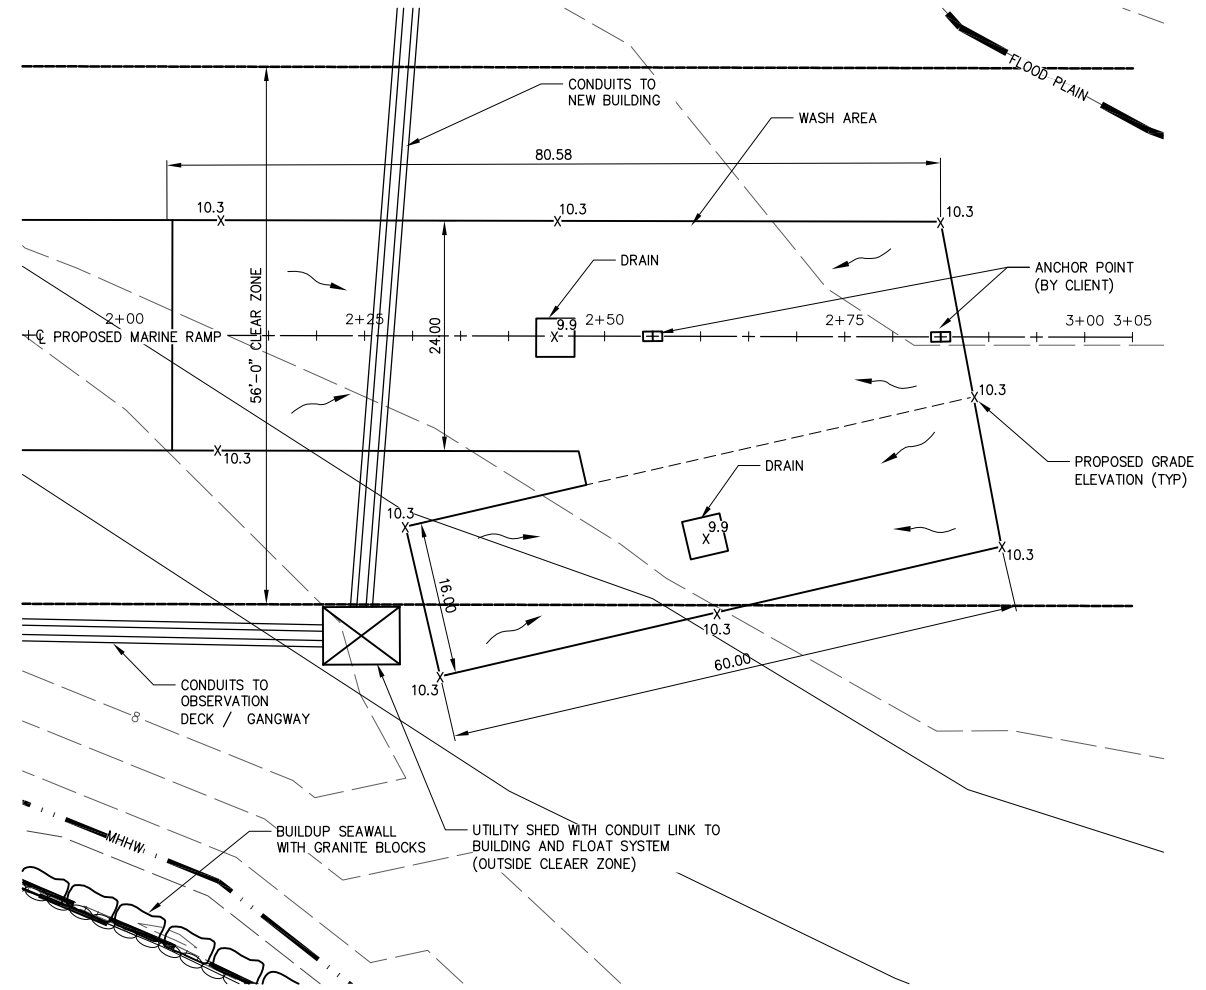
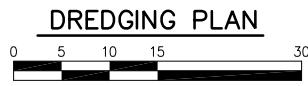


\\ds413\projects\11-46 sprague boatyard\cad\11-46 new yard llc civil.dwg

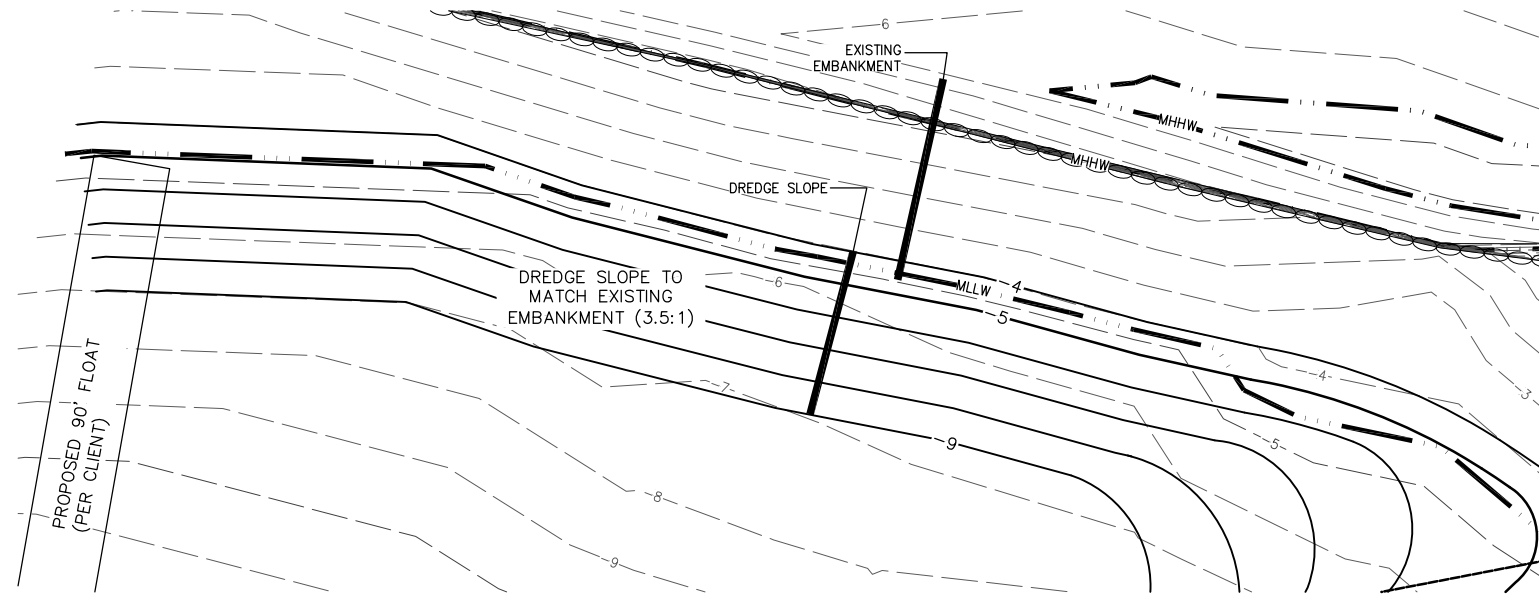


BAKER DESIGN CONSULTANTS
Civil, Marine, and Structural Engineering
7 Spruce Road • Freeport • Maine • 04032 • 207-866-9724 • info@bakerdsgn.com

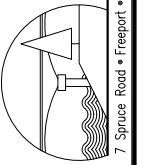

NO.	DATE	INT.
A	9-11-13	BUB
B	9-16-13	BUB
C	9-26-13	BUB

CONSTRUCTION (7' SHIFT NW)
CLIENT REVIEW
SUBMISSION

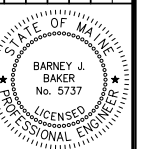

DESIGNED BY:	BUB
DRAWN BY:	JJC
CHECKED BY:	BUB
SCALE:	AS SHOWN

SHEET TITLE:	BOAT WASH AND DREDGING AREA
PROJECT:	NEW YARD LLC CANAL LANDING PORTLAND, MAINE
DATE:	AUG 2013
CONTRACT NO.:	11-46
SHEET NO.:	C-3
REV.:	C