


PROJECT: NEW YARD
 SUBJECT: OPERATIONS BUILDING
 ITEM: floor slab Sections, Details

GAGNON ENGINEERING INC.
 Structural Consultants

DATE: 07/11/14
 BY: RG
 SHEET: 8 OF 9
 PROJECT NO. 402

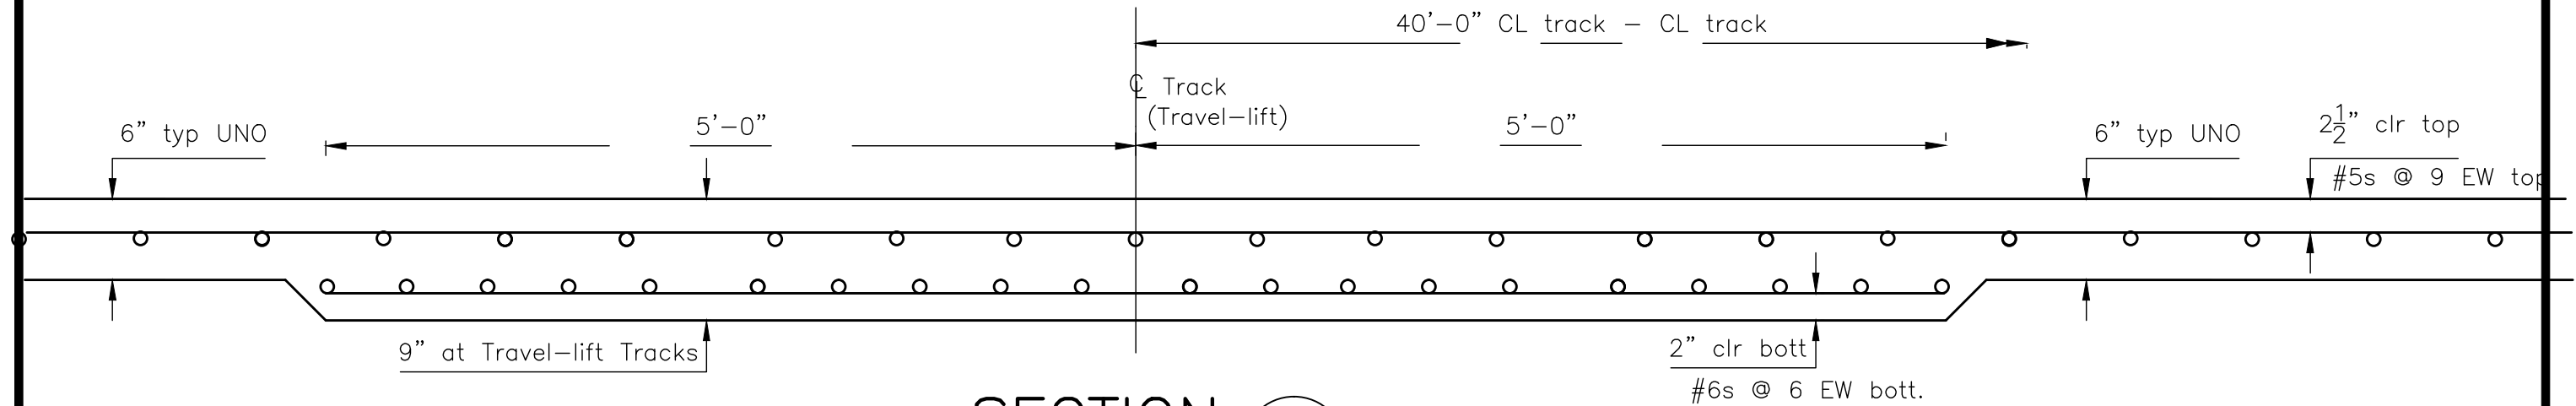


SECTION FS1
 SCALE: 1"=1'-0"

FLOOR SLAB AT TRAVEL-LIFT TRACK
 (see plan for locations)

NOTES:

4000 psi, 4" SLUMP CONCRETE, GRADE 60 REBAR
 SAMPLE & TEST CONCRETE PER CONTRACT SPECS.
 Lap-splice Bars 36 diameter UNO.

SUB-SLAB PREP & INSULATION NOT SHOWN,
 HEATING TUBES NOT SHOWN

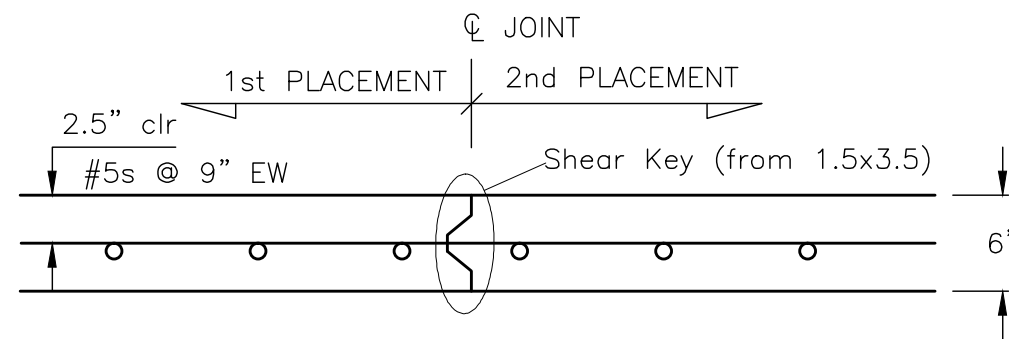

SECTION FS2
 SCALE: 1"=1'-0"

FLOOR SLAB CONSTRUCTION JOINT typ UNO
 (see plan for locations)

