


LEGEND	
EXISTING	PROPOSED

ELECTRICAL AREA CLASSIFICATION LEGEND

CLASS 1 DIVISION 1 AREA	
CLASS 1 DIVISION 2 AREA	

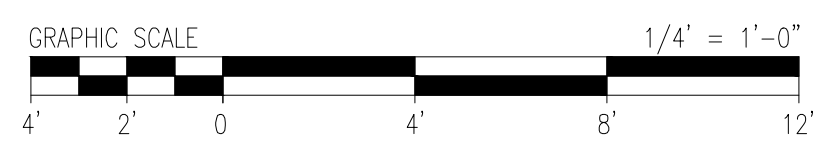

ISSUED FOR BID

REV	BY	DATE	DESCRIPTION	DWG NO.	REFERENCE DRAWINGS	SEAL AND SIGNATURE

PRJ MANAGER: MARK D. WOOD	CLIENT INFORMATION
PRJ ENGINEER: MARK D. WOOD	
PRJ NAME: WEST COMMERCIAL STREET	
PRJ NUMBER: 5183	ME GAS OPERATIONS
PRJ MILESTONE: ISSUED FOR BID	DESIGNED BY: MDW 05/20/16
PRJ PHASE: ISSUED FOR BID	DRAFTED BY: RPC 05/20/16
DESIGNED BY: MDW 05/20/16	DESIGN MANAGER: TIM BICKFORD
DRAFTED BY: RPC 05/20/16	REVIEWED BY:
CHECKED BY: SMR 05/20/16	DESIGN ENGINEER: BOB SCHUMMRICK
APPROVED BY: MDW 05/20/16	CHECKED BY:
	AUTH NO: 6039 167616
	APPROVED BY:

SHEET TITLE	ELECTRICAL AREA CLASSIFICATION
PROJECT NAME	WEST COMMERCIAL STREET REGULATOR STATION
PROJECT LOCATION	PORTLAND, ME 04101

1600 Providence Highway
Walpole, MA 02081
781.829.0524
processpipelineservices.com

FILE NAME: 5183_C00.DWG	SIZE	SHEET	REV
PLOT DATE: 05/25/2016 2:57 PM	22X34	E01	F
SCALE: 1/4" = 1'-0"	SHEET 25 OF 35		