


STATE OF MAINE
 DEPARTMENT OF TRANSPORTATION
 PROJECT NUMBER 022809.00
 WIN
 022809.00

NO.	DATE	BY	DESCRIPTION
1			ISSUED FOR PERMIT
2			ISSUED FOR PERMIT
PORTLAND INTERNATIONAL MARINE TERMINAL
 EXISTING LAYDOWN AND CONNECTING CORRIDOR CONNECTION
 CUMBERLAND COUNTY
 FIRE SAFETY PLAN

SHEET NUMBER
C17
 OF -

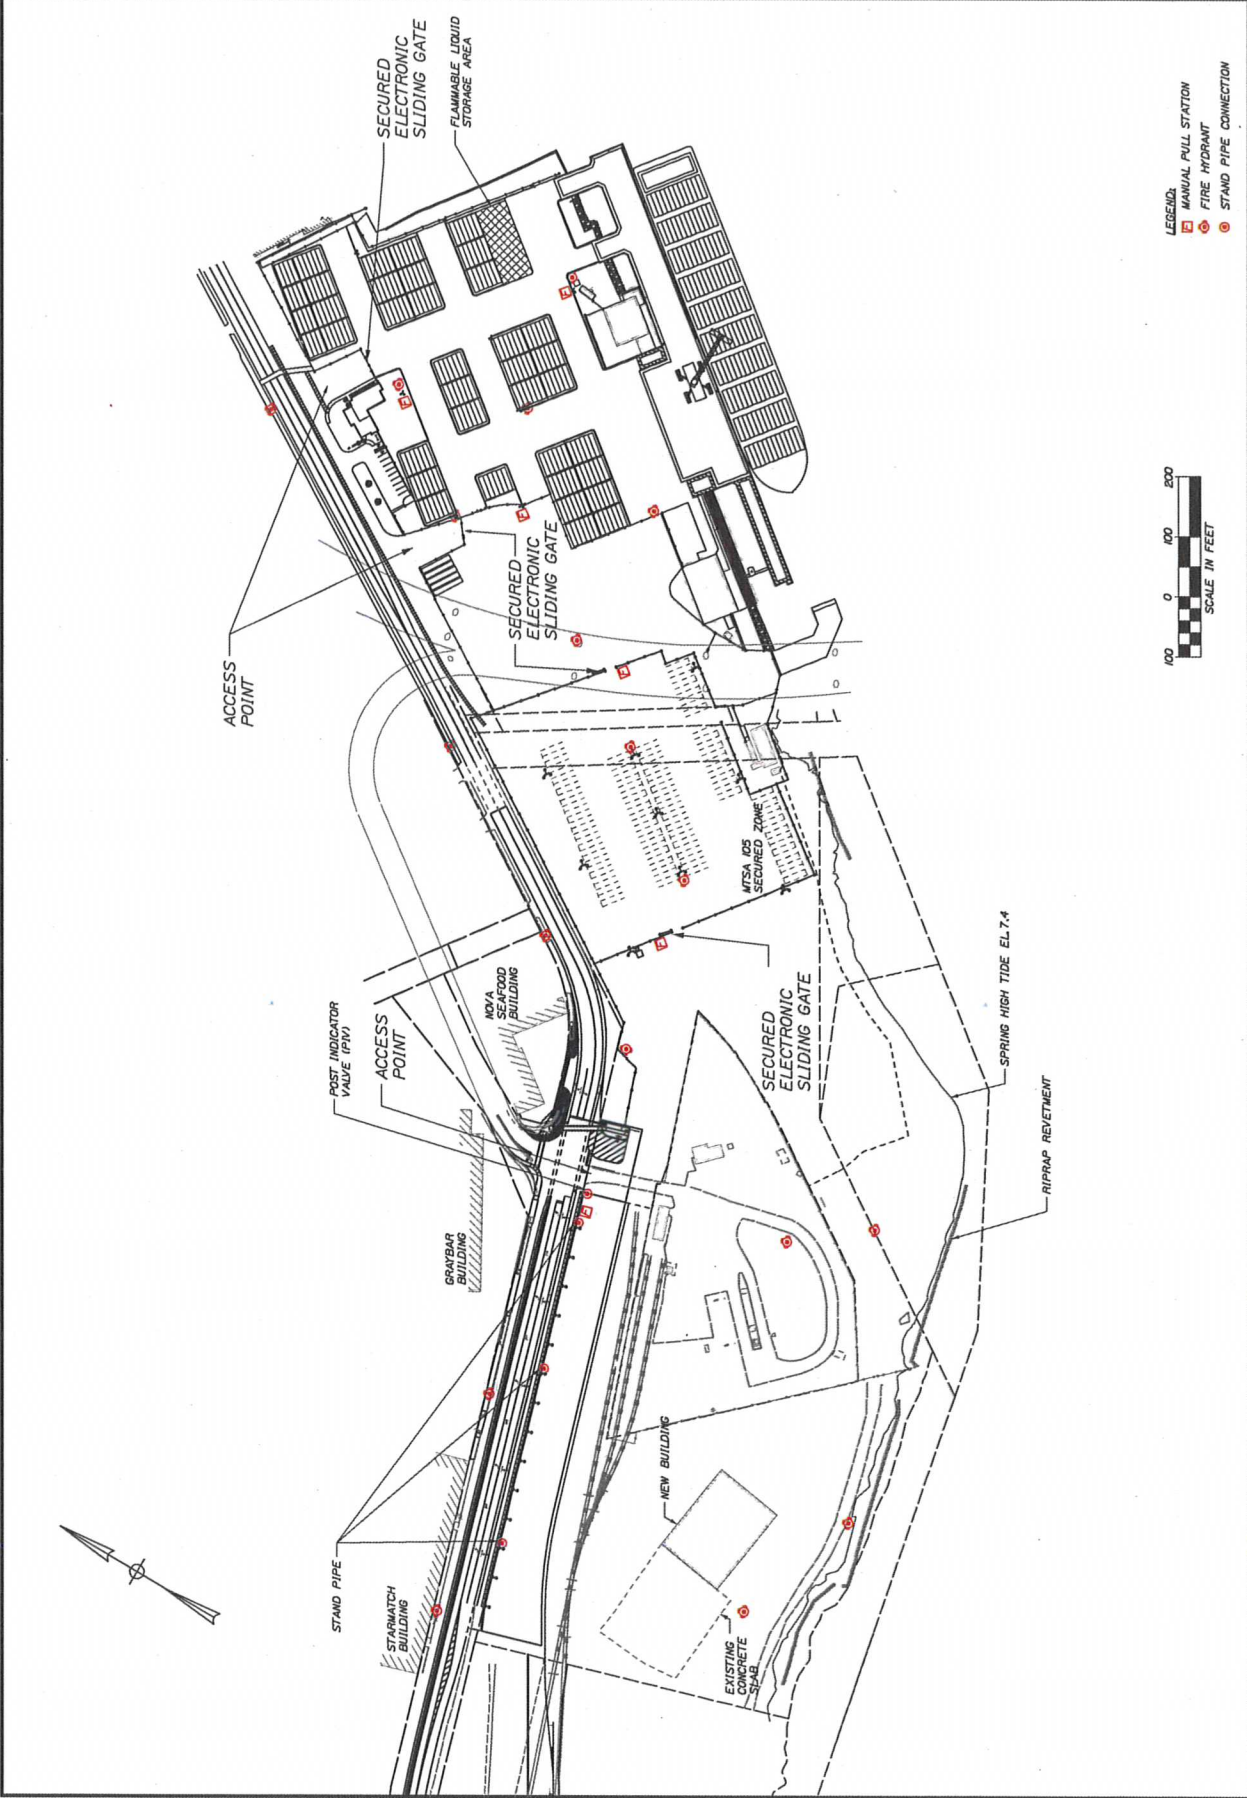

LEGEND:
 M MANUAL PULL STATION
 H FIRE HYDRANT
 S STAND PIPE CONNECTION

