
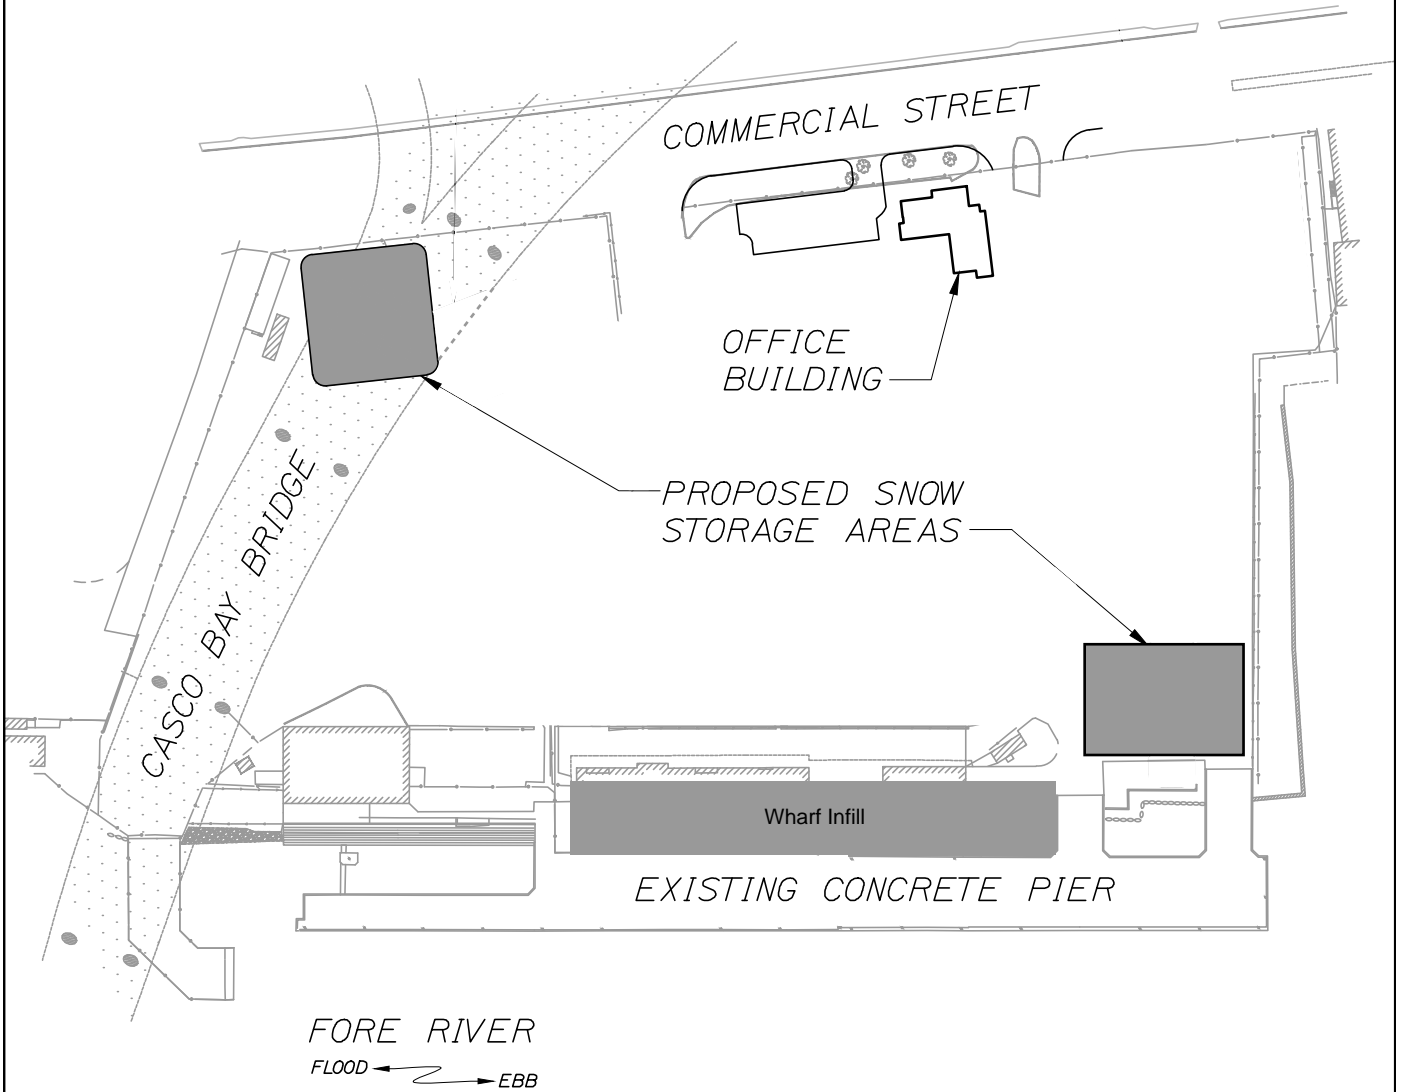


29. Snow Removal Plan

Snow Removal Plan

The snow removal plan at the IMT will not change as a result of this project. Please see the attached document that outlines the existing snow removal plan.

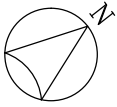

PROPOSED SNOW STORAGE PLAN

SCALE: 1"=150'

Modified 1/12/18

M:\jobs\50921 - Maine Port Authority\002 - Portland IMT Facility\CAD\SHEET C3-C6 PLANS.dwg, 1/6/2011 9:29:03 AM, mliellort



HNTB CORPORATION
ARCHITECTS ENGINEERS PLANNERS

PORTLAND INTERNATIONAL
MARINE TERMINAL
PORTLAND, CUMBERLAND COUNTY

Maine Department of Transportation
PIN NO.: 17820.00
DATE: JAN 5, 2011
FIGURE 1