

CLASS A-3 OR BETTER -12" THICK ¾" CRUSHED


STONE BASE

SECTION VIEW

OR TRUNCATED CONE, A FLAT TOP MAY BE USED. SHOP

WHERE DEPTH OF COVER IS NOT SUFFICIENT TO USE CONCENTIC

DRAWINGS REQUIRED FOR ALL STRUCTURES PRIOR TO CASTING.

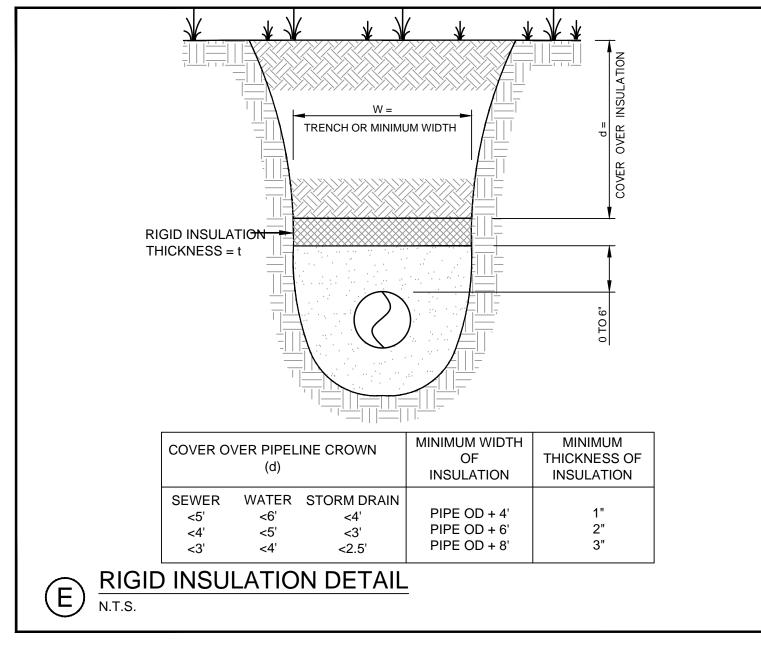


CONCRETE MANHOLE/


- POSITION PIPE FLUSH WITH


CATCH BASIN WALL


INNER WALL


- KORBAND

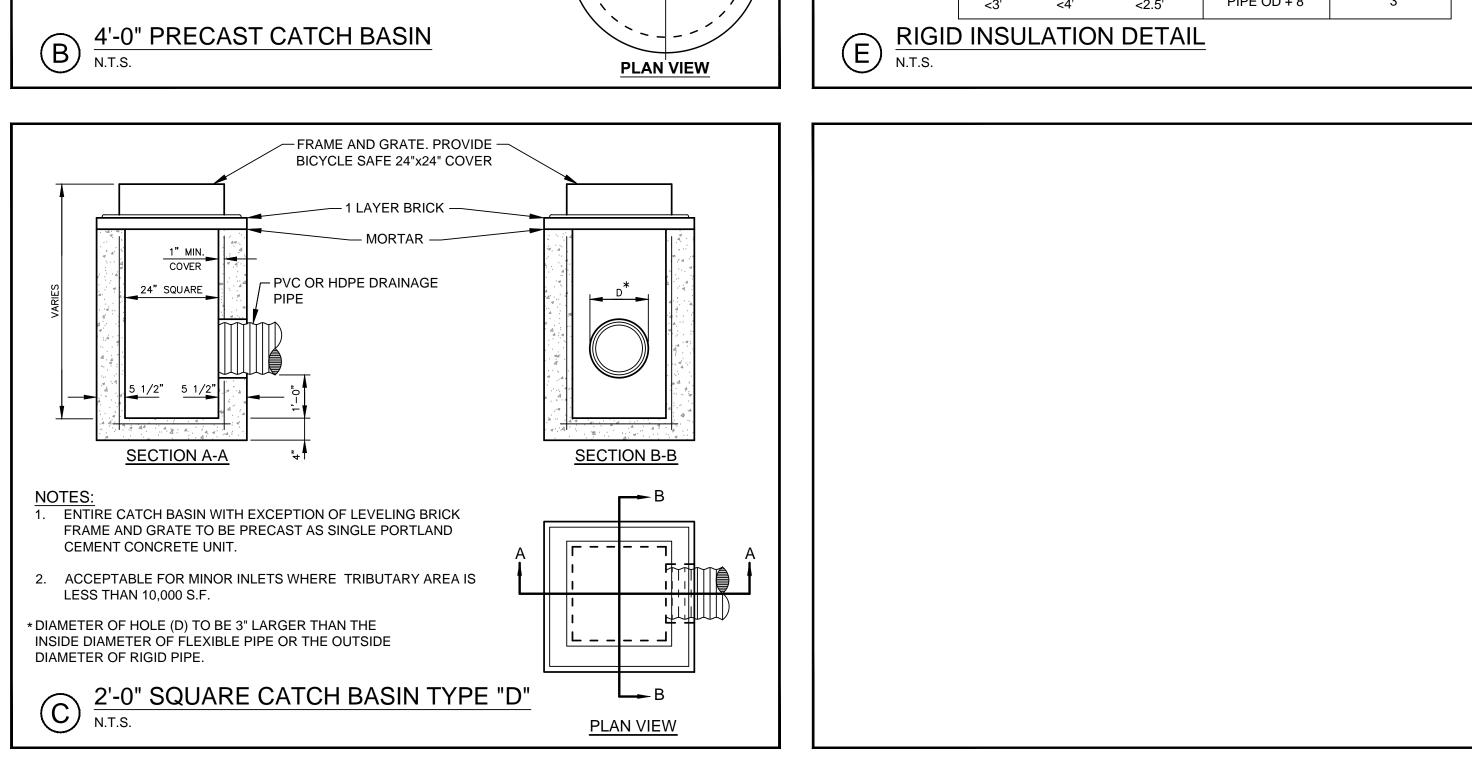

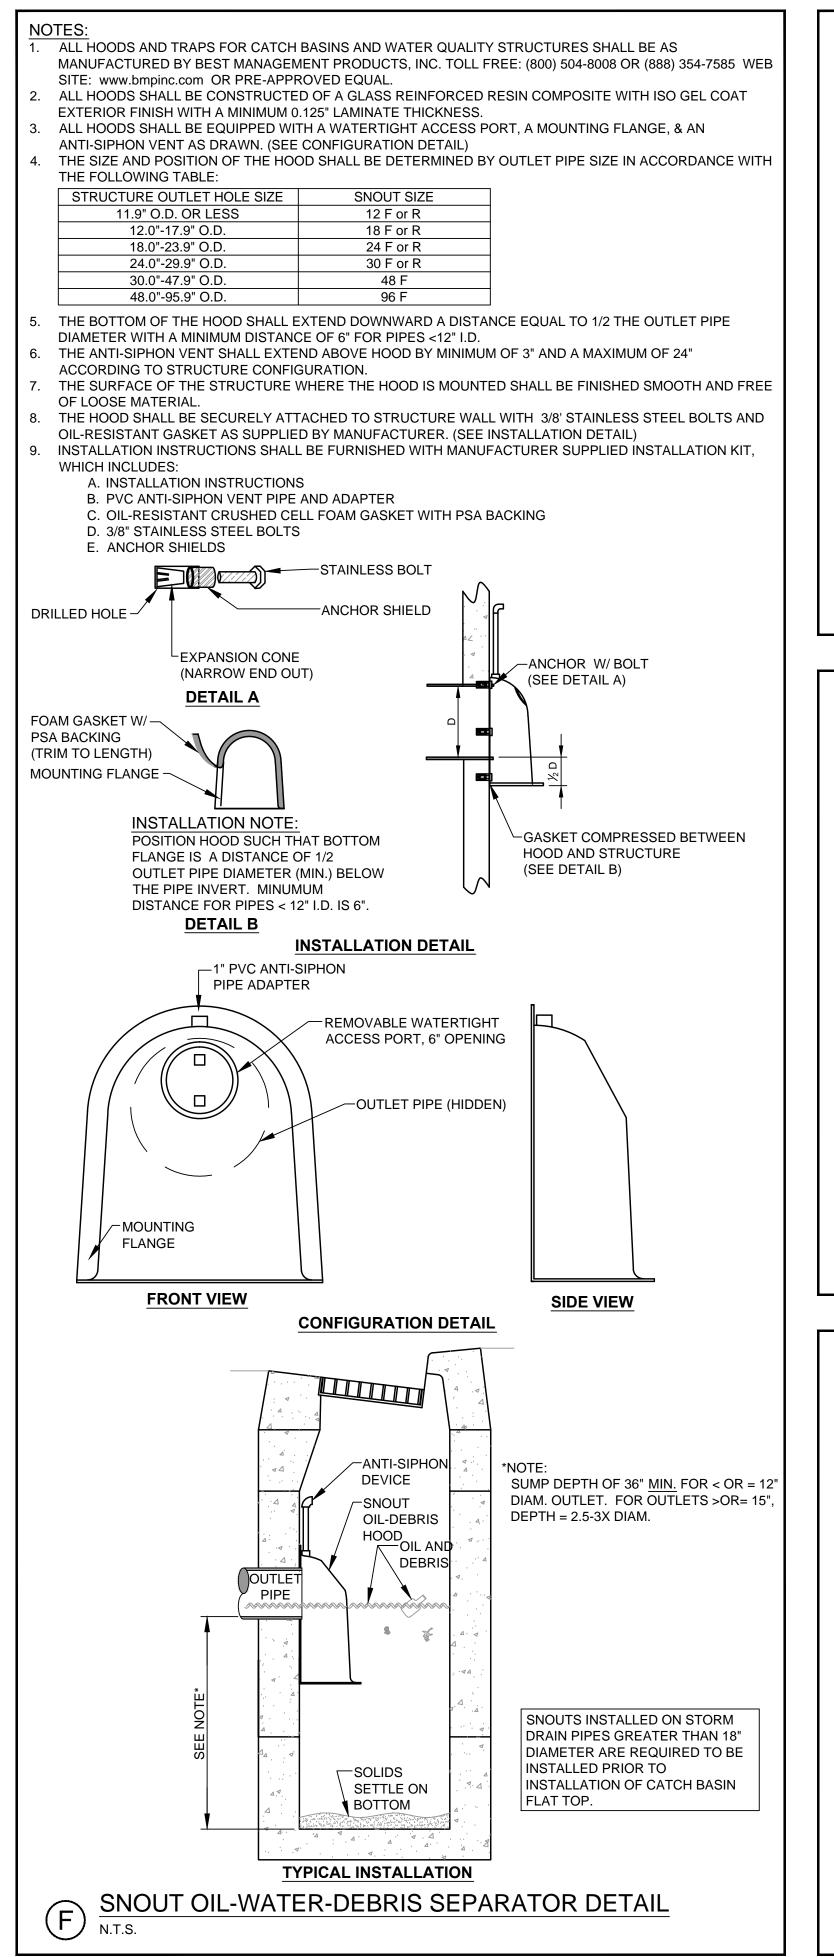

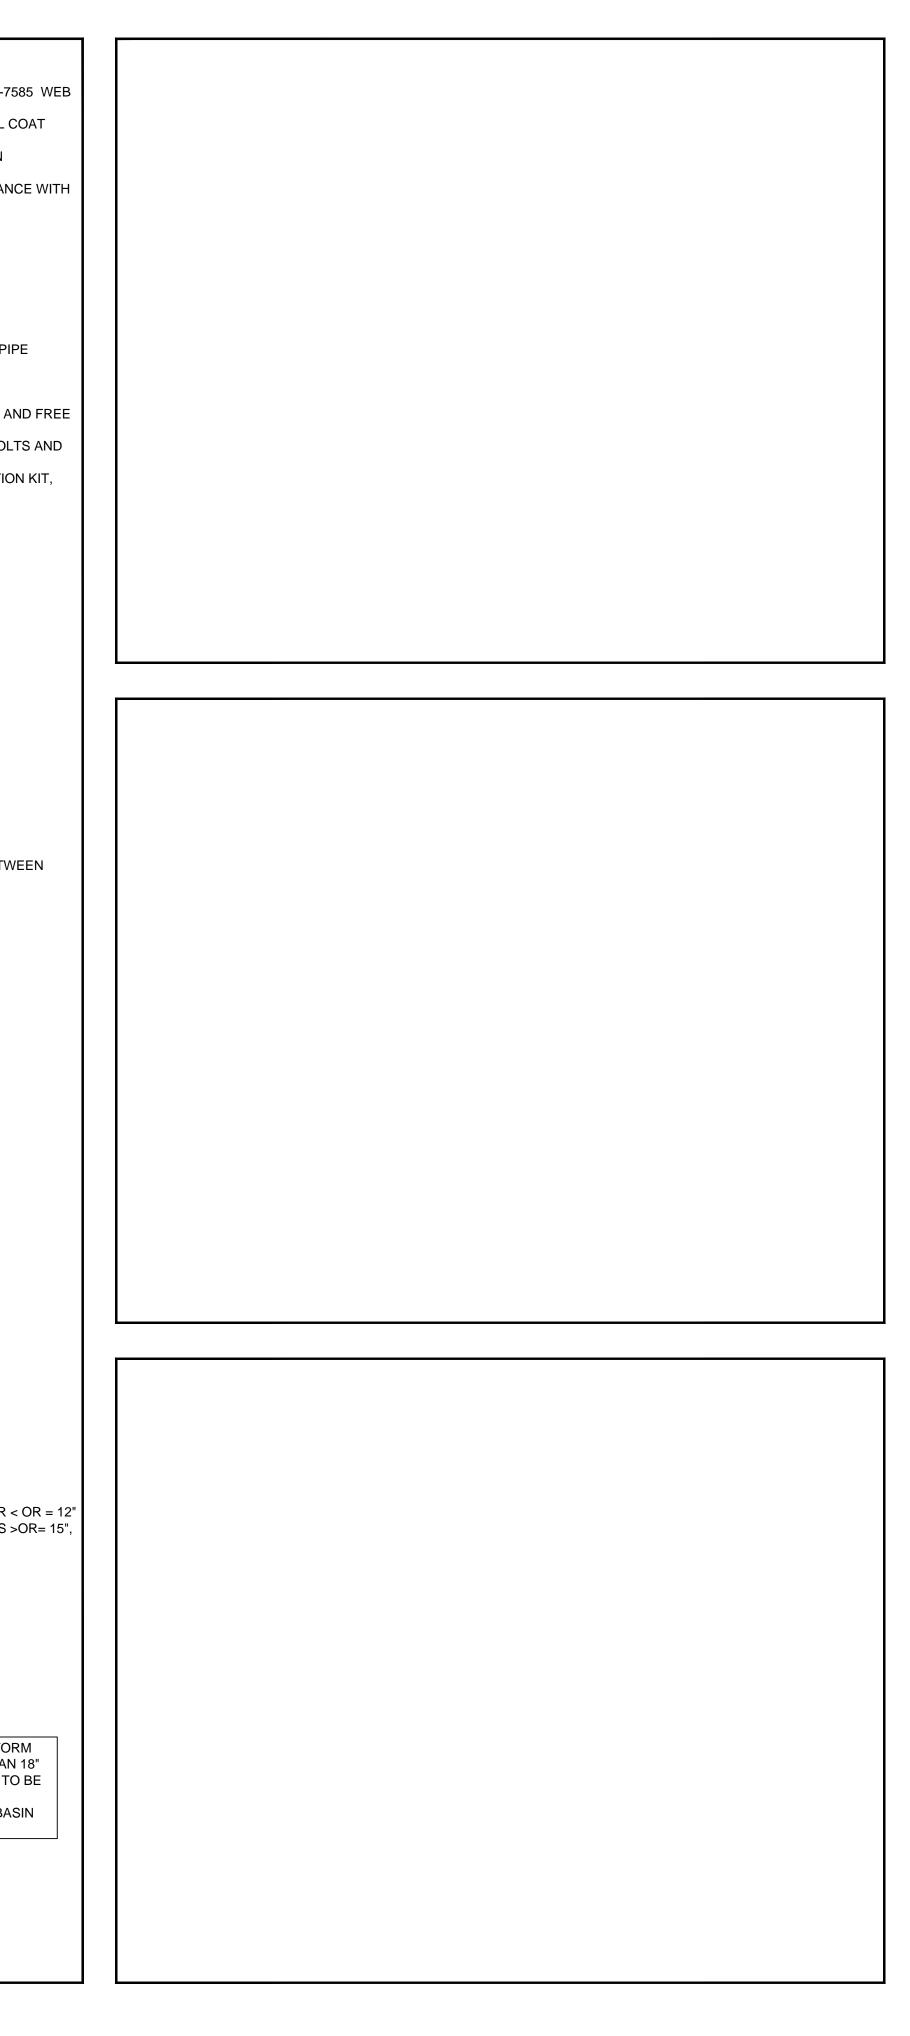

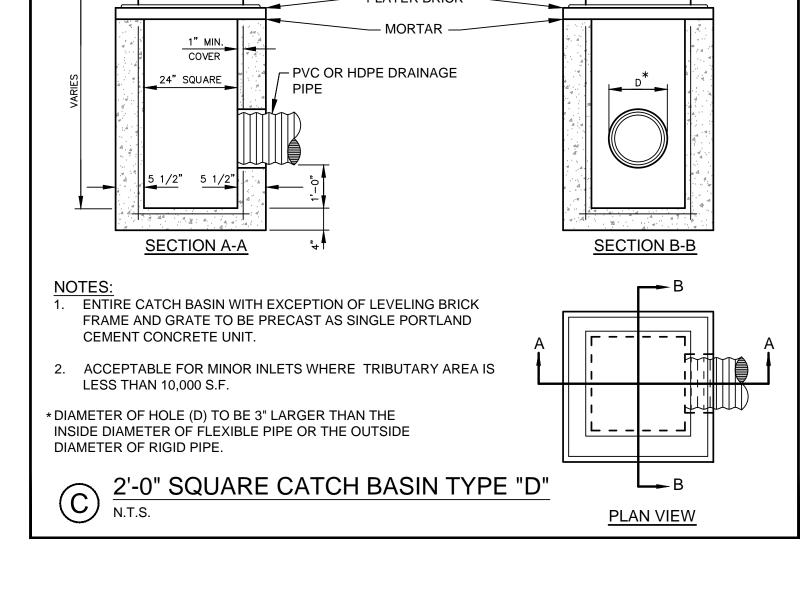

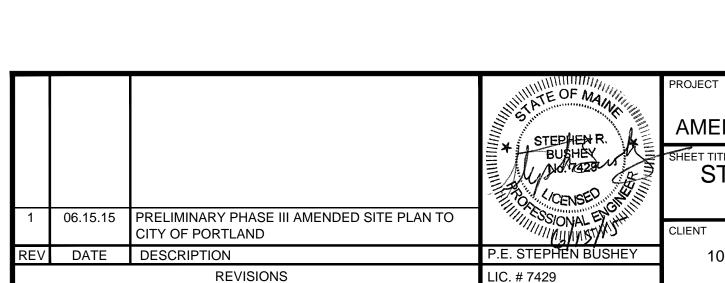

CANAL LANDING AMENDED SITE PLAN PHASE STORM DRAIN SYSTEM **DETAILS** CLIENT CANAL LANDING LLC 100 WEST COMMERCIAL STREET SHEET PORTLAND, ME 04101

FAY, SPOFFORD & THORNDIKE ENGINEERS · PLANNERS · SCIENTISTS 778 MAIN ST, SUITE 8, SOUTH PORTLAND, ME 04106 RAWN: PBF DATE: APRIL 2015 ESIGNED: SRB CHECKED: SRB JOB NO. 3091.04 ILE NAME: 3091.04-DET C-8.4