


SPLICE BOLT TABLE						
MARK	QTY			TYPE	DIA	LENGTH
	TOP	BOT	INT			
SP-1	2	2	12	A325	1.000	3.25
SP-2	2	2	6	A325	1.000	3.25
SP-3	2	2	4	A325	1.000	3.25

\* ALL A325 BOLTS TO RECIEVE (2) WASHERS

FRAME WEIGHT TABLE		
RF-1	1017.1 (x2)	2034.2
RF-2	1345.2 (x2)	2690.4
RF-3	1237.0 (x2)	2474.0
TOTAL	3599.3 (x2)	7198.6

MEMBER TABLE		
RIGID FRAME ELEVATIONS		
MARK	PART	LENGTH
P-1	HSS 4x4x14ga	19'-11 1/16"
P-3	4" ROUND x 11ga	19'-10"
P-4	HSS 5x2x11ga	19'-10 1/2"
S-1	HSS 4x4x14ga	19'-2 3/8"
S-2	HSS 4x4x14ga	19'-3 7/8"
S-3	HSS 4x4x14ga	19'-2 1/8"
S-4	HSS 4x4x14ga	19'-1 15/16"
S-5	HSS 4x4x14ga	19'-0 7/8"
CB-1	1/2" CBL	266"
CB-2	1/2" CBL	254"
CB-3	1/2" CBL	252"
CB-4	3/8" CBL	268"
CB-5	3/8" CBL	266"
FB-4	L1.5x1.5x1/8"	3'-0"
ITS-E	HSS 6x2x11ga	19'-10"

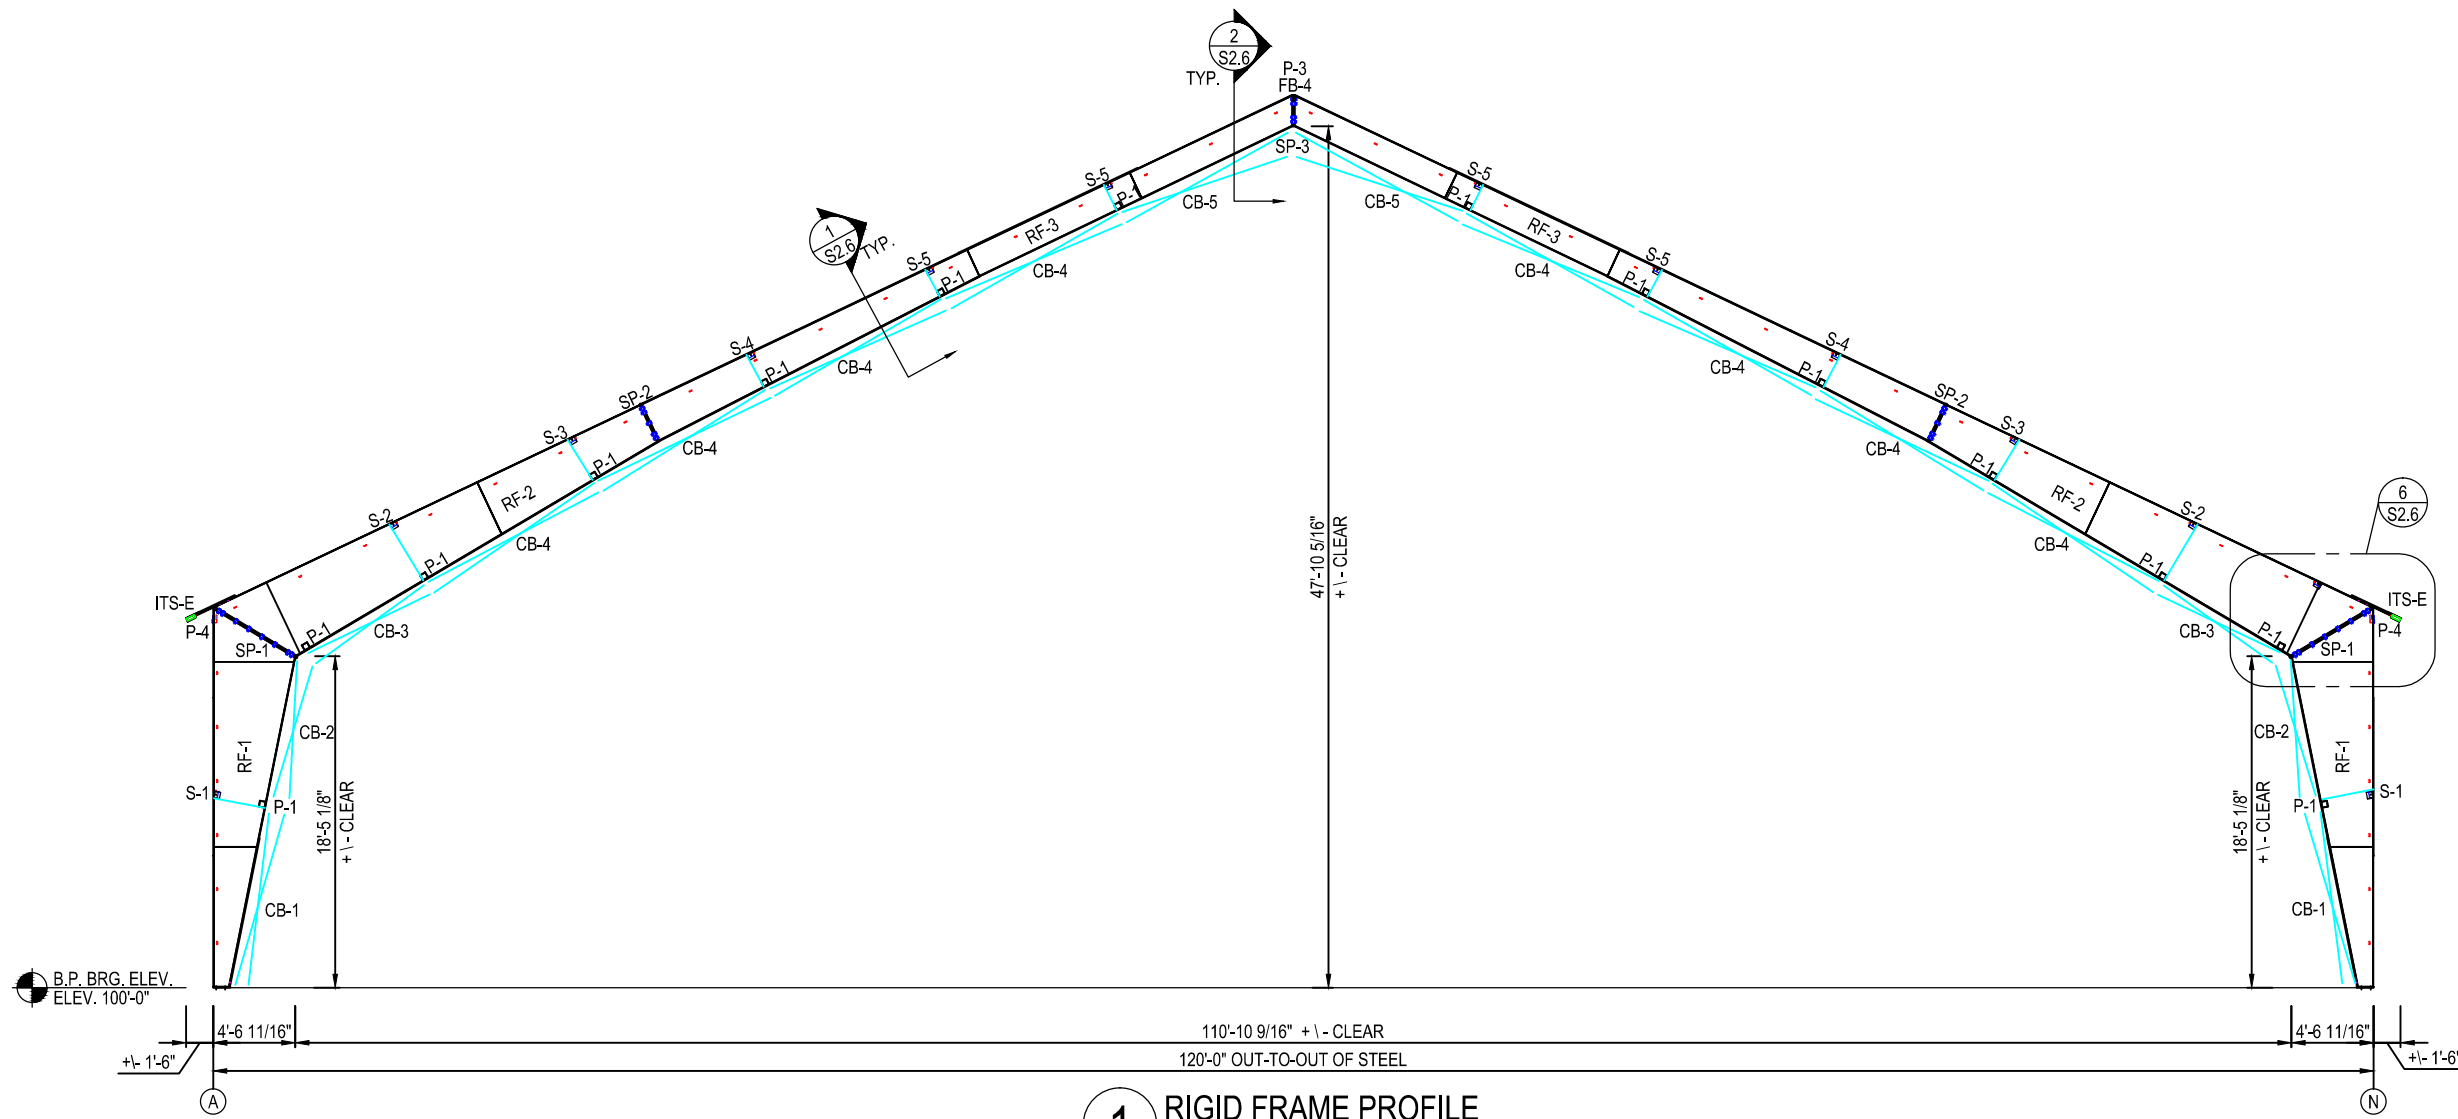

**1 RIGID FRAME PROFILE**  
FRAME LINE 1 @ BAY 1



www.LegacyBuildingSolutions.com  
1-877-259-1528

**NEW YARD LLC**  
**120'-0" x 160'-6"**  
PORTLAND, ME

Legacy Building Solutions  
19500 County Rd 142  
South Haven, MN 55830  
p. 320-259-7126

THIS DRAWING AND THE INFORMATION HEREON, REMAINS THE PROPERTY OF LEGACY BUILDING SOLUTIONS. IT IS PROVIDED FOR ERRECTING THE BUILDING DESCRIBED IN THE APPLICABLE PURCHASE ORDER AND SHALL NOT BE MODIFIED, REPRODUCED OR USED FOR ANY OTHER PURPOSE WITHOUT PRIOR WRITTEN APPROVAL OF LEGACY BUILDING SOLUTIONS.

PATENT PENDING

RIGID FRAME PROFILE  
FRAME LINE 1 @ BAY 1

DRAWING SET:	DATE:
△ STAMPED DRAWING	10-07-2013
△	
△	
△	

Project No.:	13-025
Date:	10-07-2013
Drawn By:	AMH
Checked By:	INSERT CHECKED BY

Sheet Number:

**S2.1**

SCALE: 3/32" = 1'-0"