

NEW YARD LLC
120'-0" x 160'-6"
PORTLAND, ME

Legacy Building Solutions
19500 County Rd 142
South Haven, MN 55830
p. 320-259-7126

THIS DRAWING AND THE INFORMATION HEREON, REMAINS THE PROPERTY OF LEGACY BUILDING SOLUTIONS. IT IS PROVIDED FOR ERECTING THE BUILDING DESCRIBED IN THE APPLICABLE PURCHASE ORDER AND SHALL NOT BE MODIFIED, REPRODUCED OR USED FOR ANY OTHER PURPOSE WITHOUT PRIOR WRITTEN APPROVAL OF LEGACY BUILDING SOLUTIONS.

PATENT PENDING


SIDE WALL FRAMING DETAILS

DRAWING SET:	DATE:
△ STAMPED DRAWING	10-07-2013
△	
△	
△	


Project No.:	13-025
Date:	10-07-2013
Drawn By:	AMH
Checked By:	INSERT CHECKED BY

Sheet Number:


S3.7

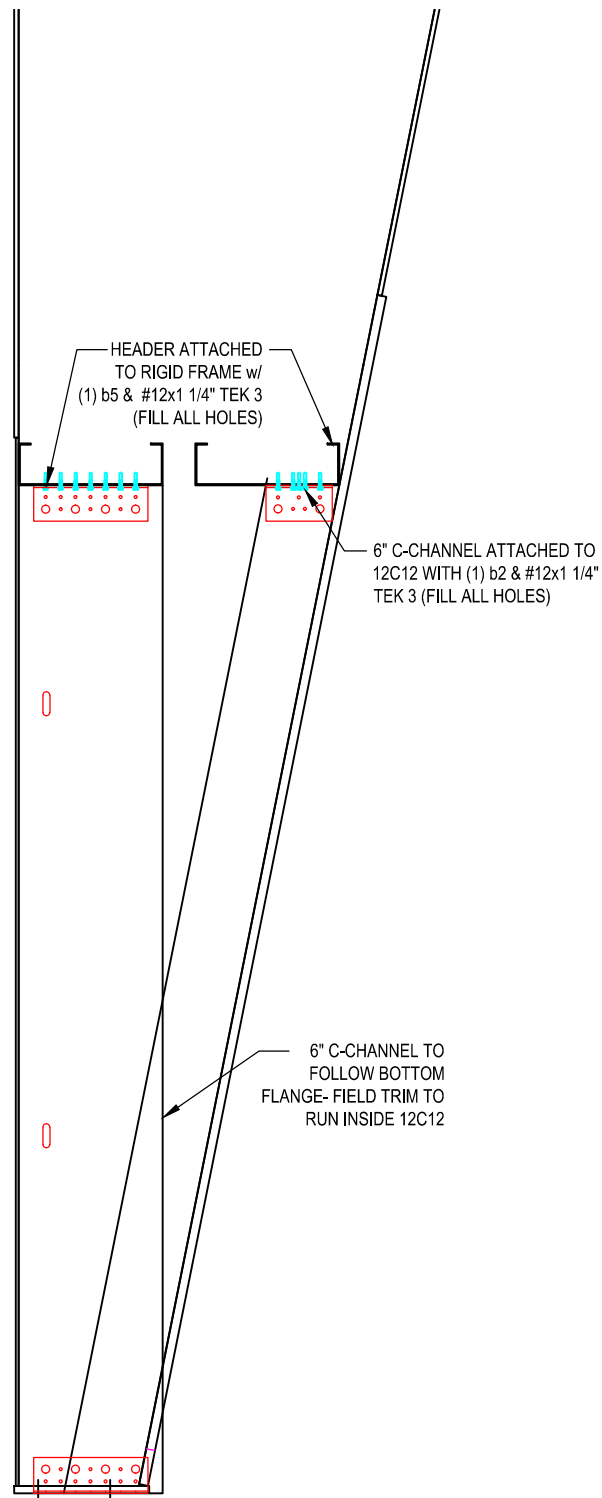


1 SIDEWALL DOOR FRAME DETAIL
SCALE: 3/4" = 1'-0"

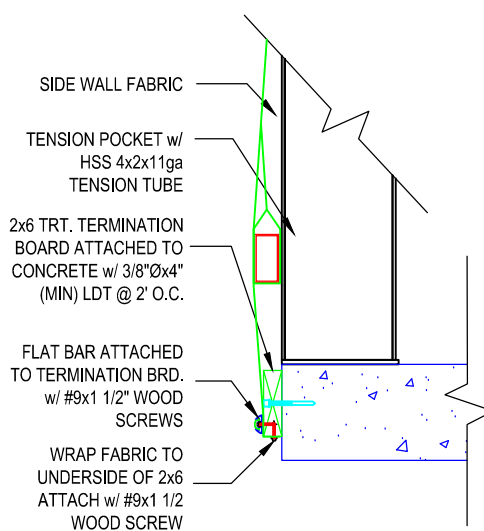


2 SIDE WALL TERMINATION
SCALE: 3/4" = 1'-0"

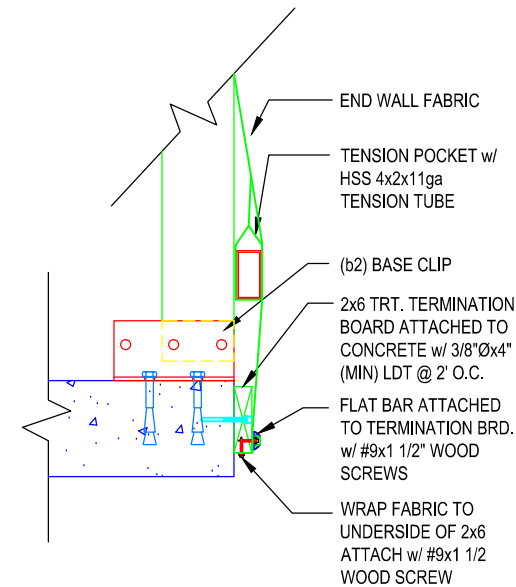


3 END WALL TERMINATION
SCALE: 3/4" = 1'-0"

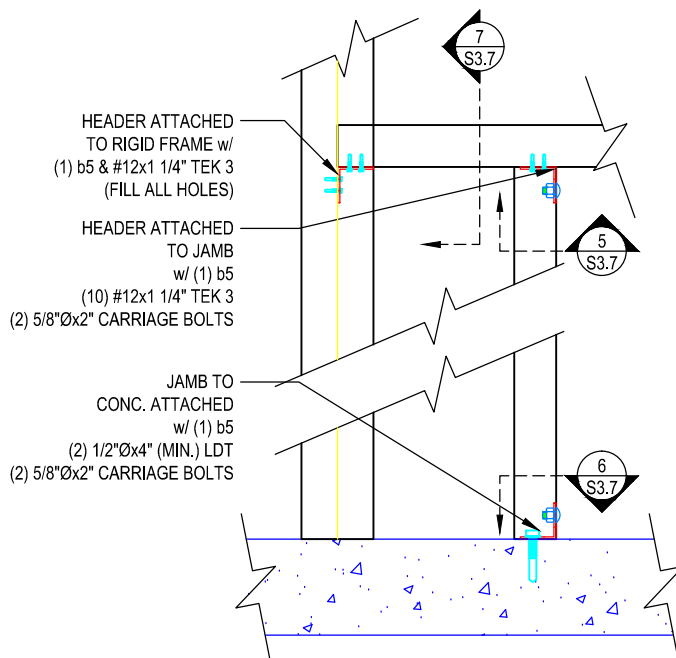


4 12C12 DOOR FRAME DETAIL
SCALE: 3/4" = 1'-0"

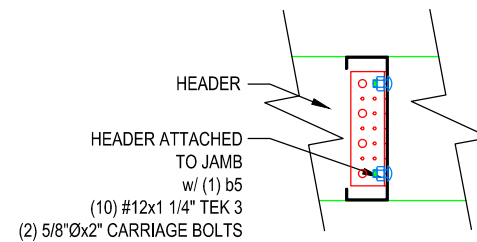

5 12C12 HEADER TO JAMB
SCALE: 3/4" = 1'-0"

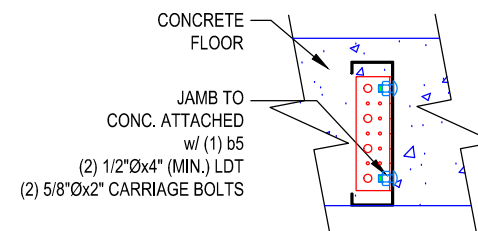

6 12C12 JAMB TO CONCRETE
SCALE: 3/4" = 1'-0"

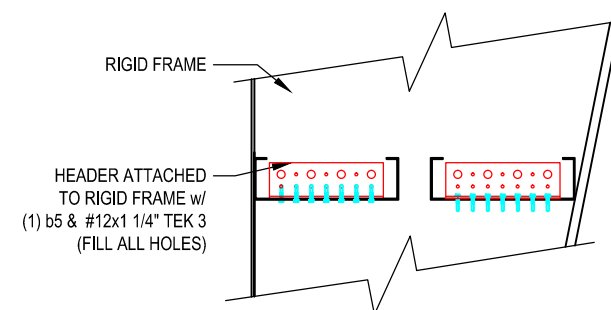

7 12C12 TO RIGID FRAME
SCALE: 3/4" = 1'-0"