



\\ds413\projects\11-46 sprague boatyard\cad\11-46 new yard llc civil.dwg

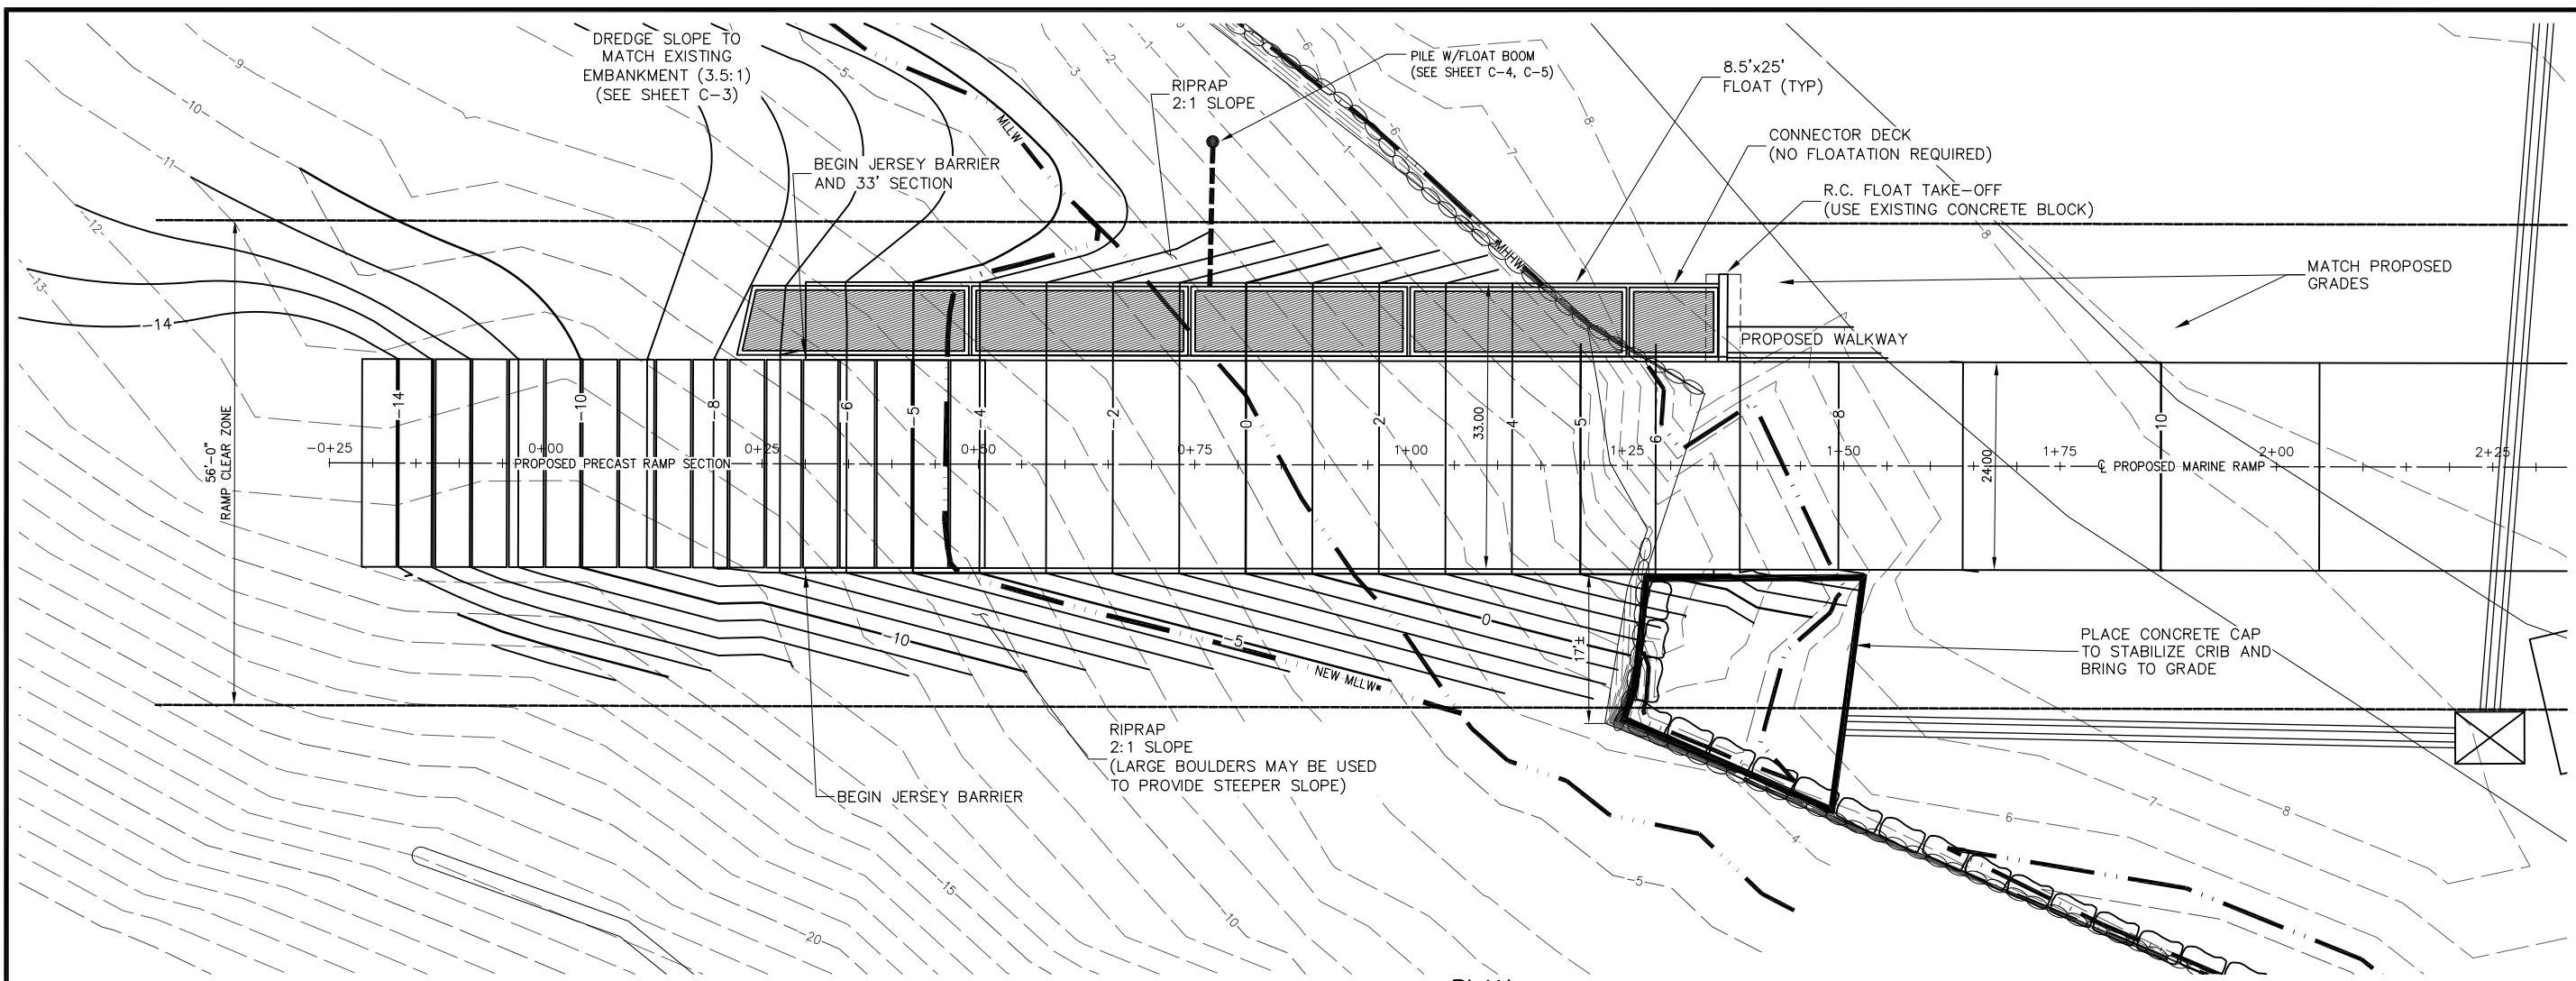


PLAN



- LEGEND:
- - - INDEX CONTOUR (EG)
  - - - INTERMEDIATE CONTOUR (EG)
  - MHHW
  - MLLW
  - 10— INDEX CONTOUR (FG)
  - 9 — INTERMEDIATE CONTOUR (FG)
  - FLOOD PLAIN

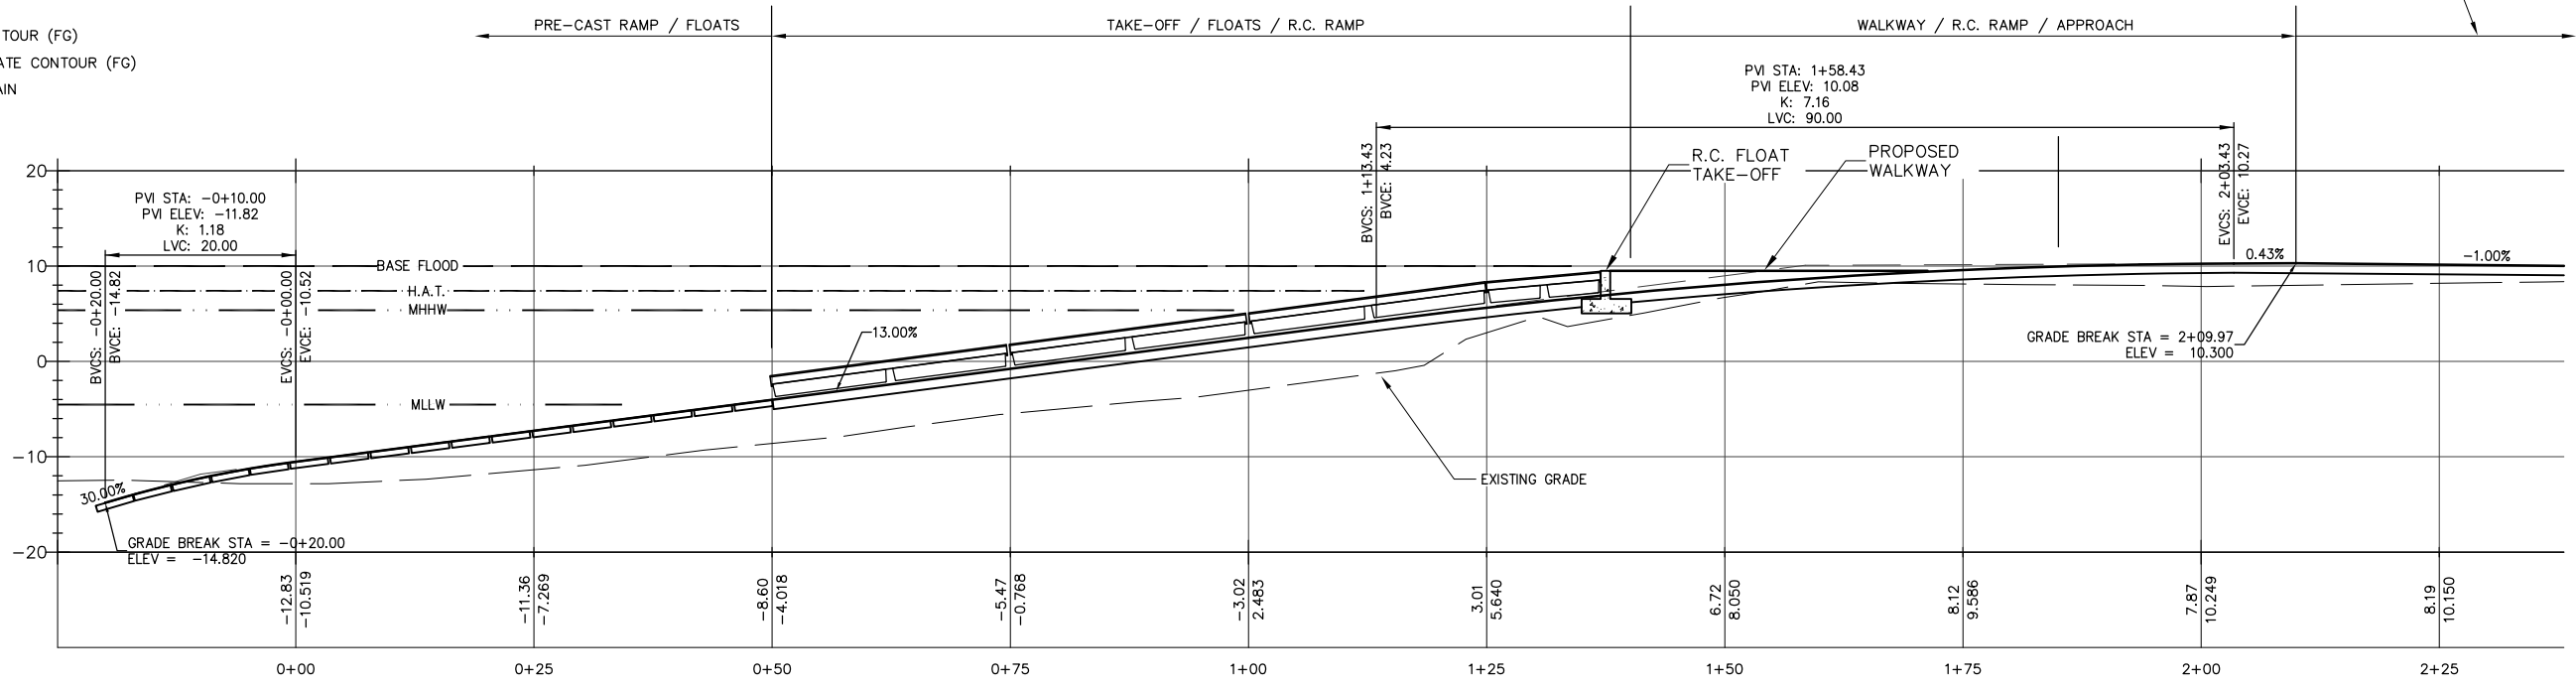

ELEVATION

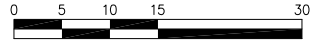

NOTES:  
 1. SEE SHEET C-1 FOR GENERAL NOTES AND DATUM INFORMATION.  
 2. REFER TO RAMP SECTIONS ON SHEET C-4

<b>BAKER DESIGN CONSULTANTS</b> Civil, Marine, and Structural Engineering <small>7 Spruce Road • Freeport • Maine • 04032 • 207-866-5724 • info@bakerdcs.com</small>	
	DESIGNED BY: BJB DRAWN BY: JJC CHECKED BY: JJC CONSTRUCTION (7' SHIFT NW) SCALE: AS SHOWN
<b>BOAT RAMP PLAN &amp; ELEVATION</b> NEW YARD LLC <b>CANAL LANDING</b> PORTLAND, MAINE	ONSTRUCTION (7' SHIFT NW) DATE: AUG 2013 CONTRACT NO.: 11-46 SHEET NO.: C-2 REV.: E
E CONSTRUCTION (7' SHIFT NW) D CLIENT REVIEW C CLIENT REVIEW B CLIENT REVIEW A FINAL ALIGNMENT REVIEW NO. DATE INT.	9-26-13 BJB 9-17-13 JJC 9-16-13 BJB 9-11-13 BJB 8-29-13 BJB DATE INT.