

SPLICE BOLT TABLE						
MARK	QTY			TYPE	DIA	LENGTH
	TOP	BOT	INT			
SP-1	2	2	12	A325	1.000	3.25
SP-2	2	2	6	A325	1.000	3.25
SP-3	2	2	4	A325	1.000	3.25

\* ALL A325 BOLTS TO RECIEVE (2) WASHERS



FRAME WEIGHT TABLE		
RF-1	1017.1 (x2)	2034.2
RF-2	1345.2 (x2)	2690.4
RF-3	1237.0 (x2)	2474.0
TOTAL	3599.3 (x2)	7198.6

MEMBER TABLE		
RIGID FRAME ELEVATIONS		
MARK	PART	LENGTH
P-1	HSS 4x4x14ga	19'-11 1/16"
P-3	4" ROUND x 11ga	19'-10"
P-4	HSS 5x2x11ga	19'-10 1/2"
S-1	HSS 4x4x14ga	19'-2 3/8"
S-2	HSS 4x4x14ga	19'-3 7/8"
S-3	HSS 4x4x14ga	19'-2 1/8"
S-4	HSS 4x4x14ga	19'-1 15/16"
S-5	HSS 4x4x14ga	19'-0 7/8"
CB-1	1/2" CBL	266"
CB-2	1/2" CBL	254"
CB-3	1/2" CBL	252"
CB-4	3/8" CBL	268"
CB-5	3/8" CBL	266"
FB-4	L1.5x1.5x1/8"	3'-0"
ITS-E	HSS 6x2x11ga	19'-10"



www.LegacyBuildingSolutions.com  
1-877-259-1126

NEW YARD LLC  
120'-0" X 160'-6"  
PORTLAND, ME

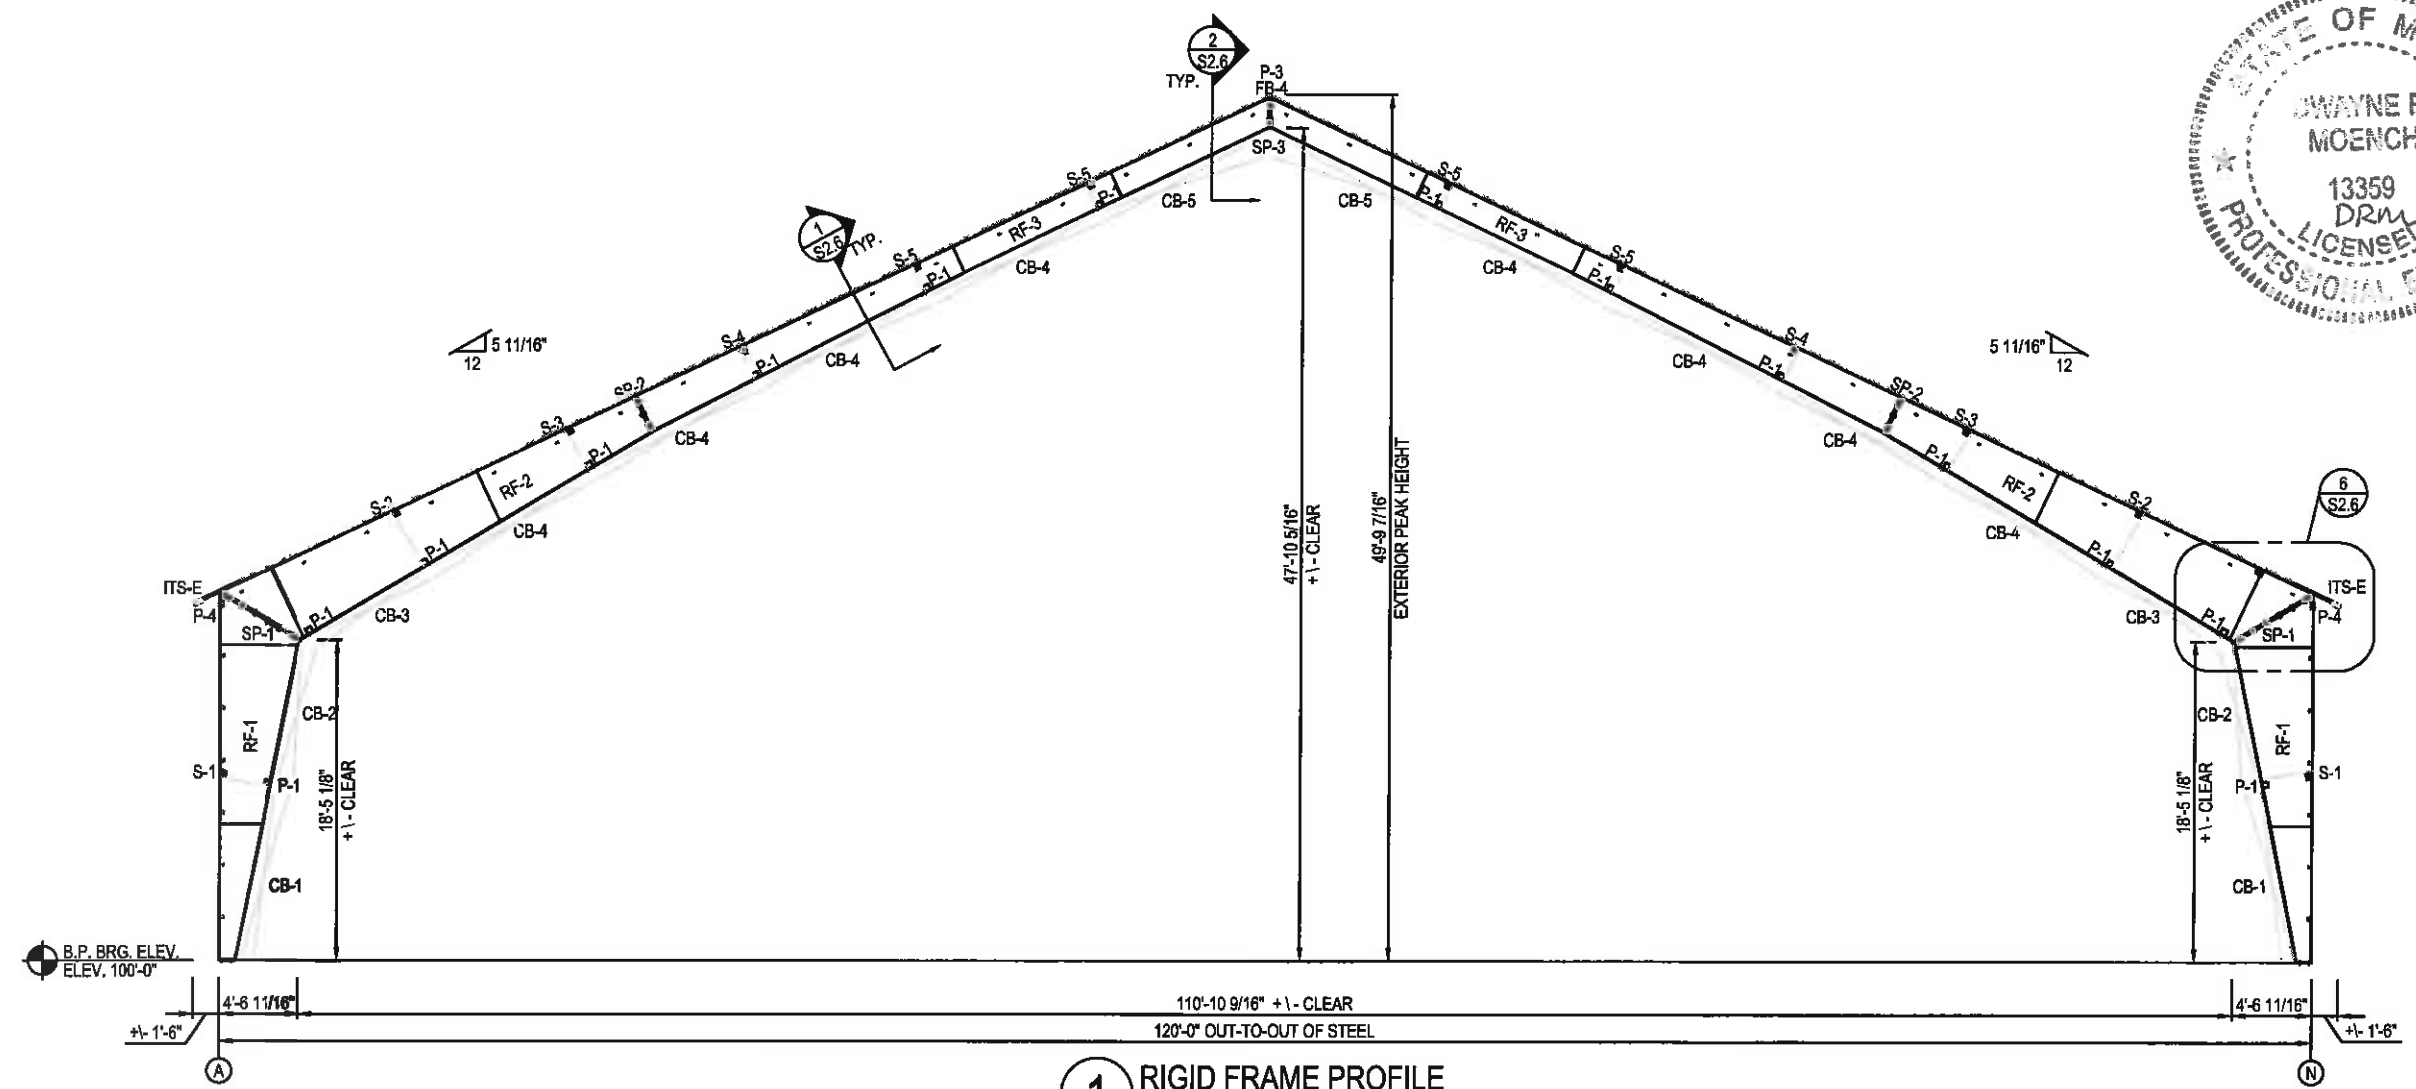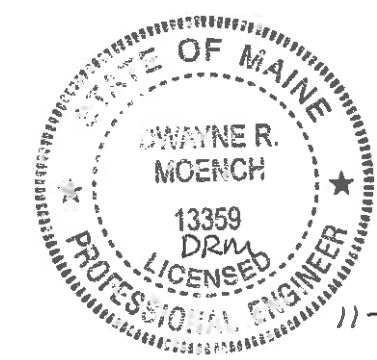

**1 RIGID FRAME PROFILE**  
FRAME LINE 1 @ BAY 1

Legacy Building Solutions  
19500 County Rd 142  
South Haven, MN 55830  
p. 320-259-7126

You warrant and the manufacturer warrant, without limitation of liability, that the design and construction of the structure shown on this drawing shall conform to the applicable building code and all applicable laws, rules and regulations. This warranty shall be void if the structure is altered, modified, or repaired in any way without the written consent of Legacy Building Solutions.

PATENT PENDING

RIGID FRAME PROFILE  
FRAME LINE 1 @ BAY 1

SYMBOL	DESCRIPTION
△	COMPASS
△	---
△	---
△	---

DATE:	11/13/13
BY:	WMO
CHECKED:	---
DESIGNED:	---

Sheet Number:  
**S2.1**

SCALE: 3/32" = 1'-0"