

SPLICE BOLT TABLE						
MARK	QTY			TYPE	DIA	LENGTH
	TOP	BOT	INT			
SP-1	2	2	12	A325	1.000	3.25
SP-2	2	2	6	A325	1.000	3.25

* ALL A325 BOLTS TO RECEIVE (2) WASHERS



FRAME WEIGHT TABLE			
RF-4	1190.0 (x2)	2380.0	
RF-5	1687.2 (x2)	3374.4	
RF-6	1505.7 (x2)	3011.4	
TOTAL	4382.9 (x2)	8765.8	

MEMBER TABLE		
RIGID FRAME ELEVATIONS		
MARK	PART	LENGTH
P-2	HSS 3x3x14ga	19'-11 1/16"
P-3	4" ROUND x 11ga	19'-10"
P-4	HSS 5x2x11ga	19'-10 1/2"
FB-1	L1.5x1.5x1/8"	3'-0"
FB-2	L2x2x3/16"	5'-0"
FB-3	L2.5x2.5x3/16"	7'-0"
FB-4	L1.5x1.5x1/8"	3'-0"
ITS-C	HSS 6x2x11ga	19'-8 9/16"



www.legacybuilding.com
1-877-555-1528

NEW YARD LLC
120'-0" x 160'-0"
PORTLAND, ME

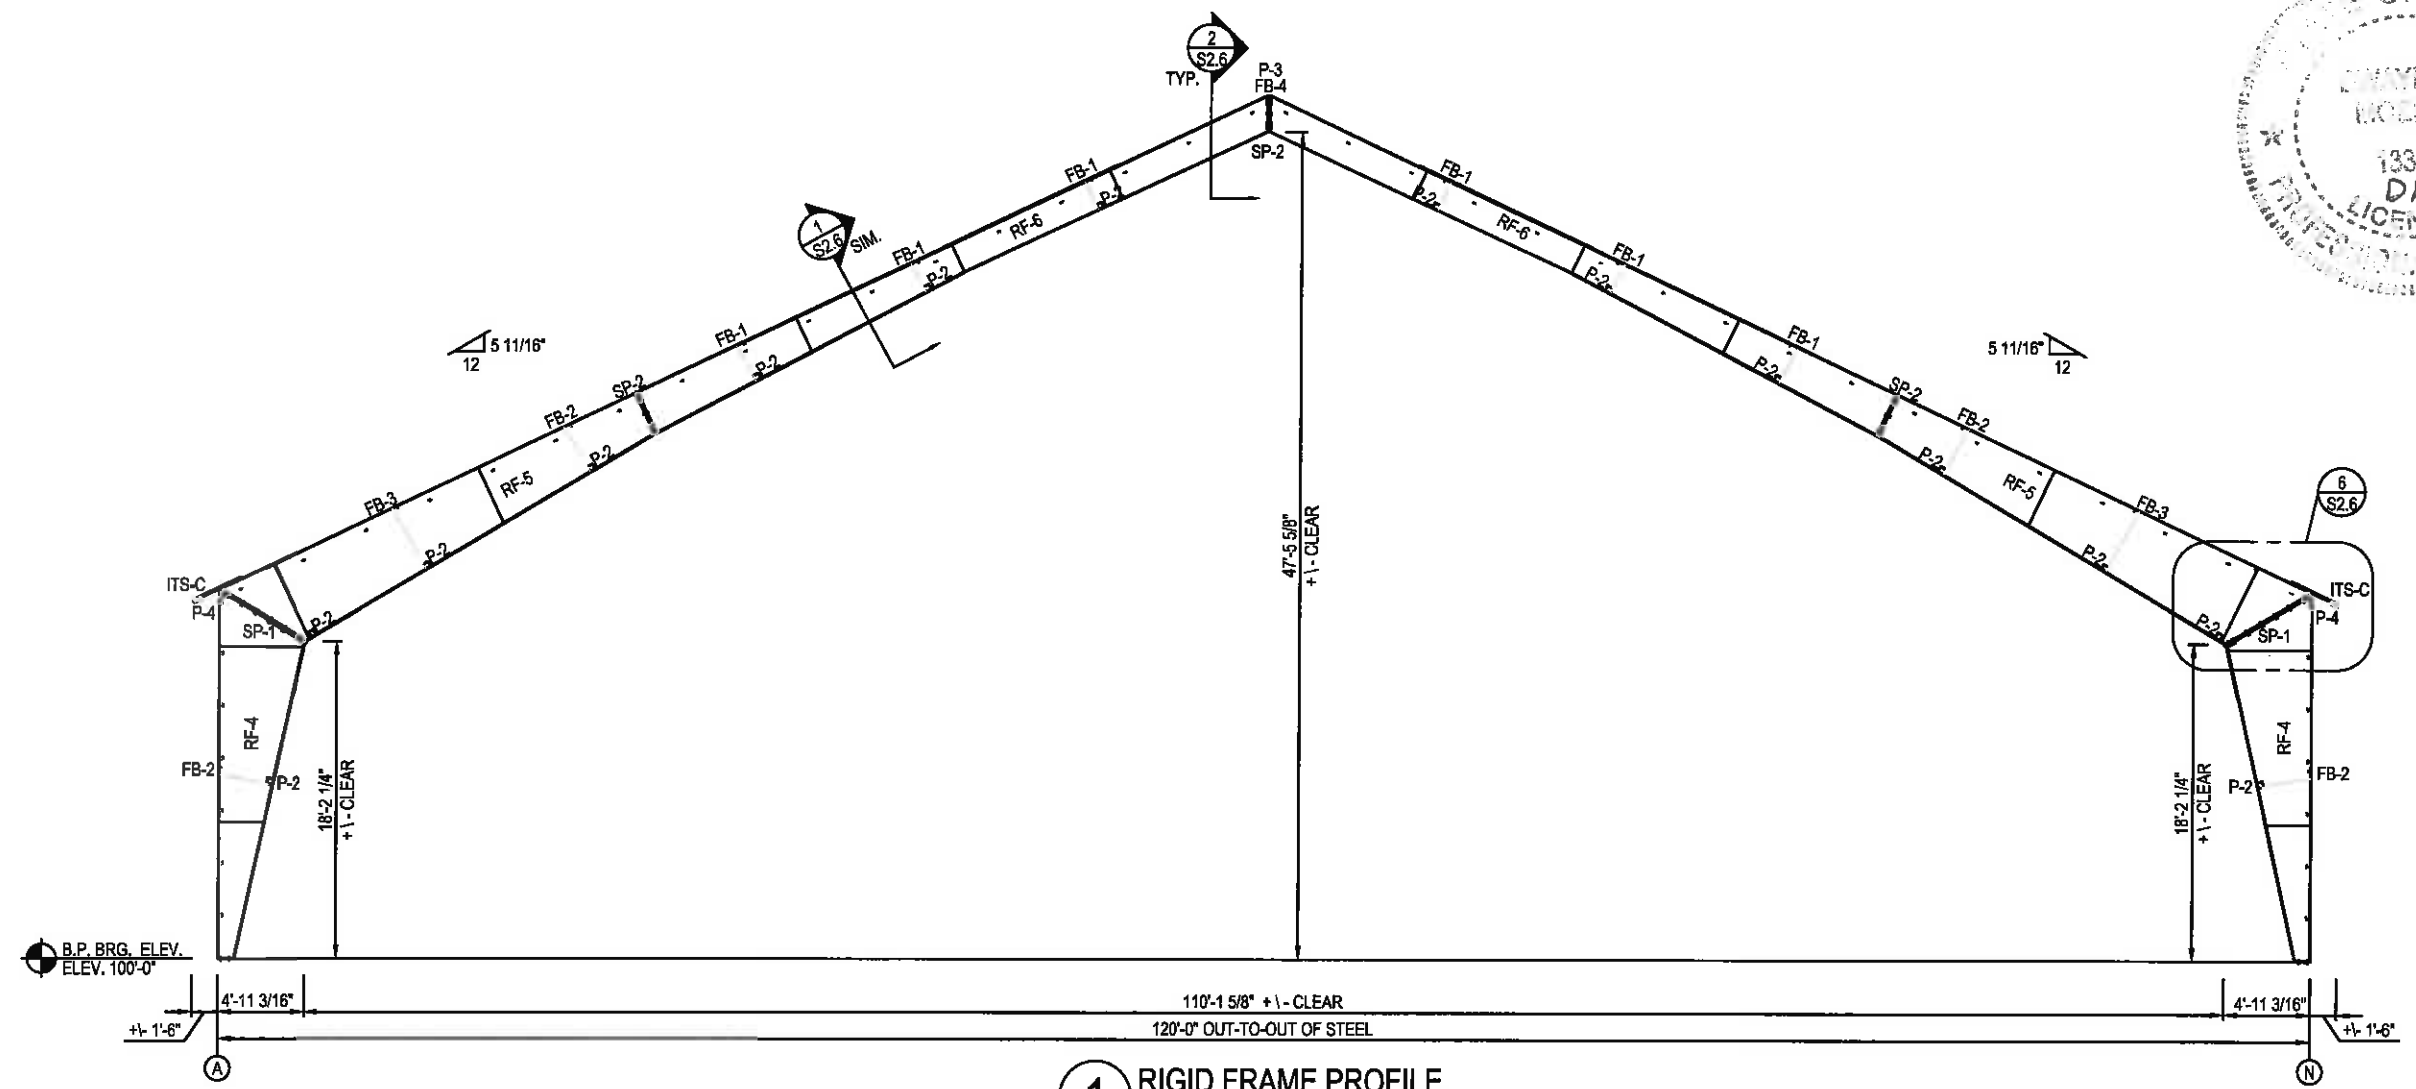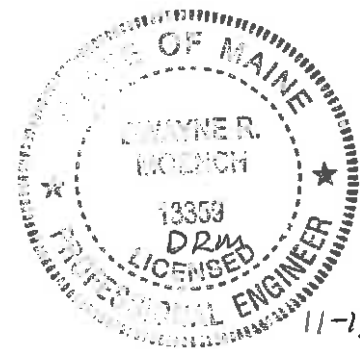

1 RIGID FRAME PROFILE
FRAME LINES 4-6 @ BAYS 4 & 5

Legacy Building Solutions
19500 County Rd 142
South Haven, MN 55830
p. 320-259-7126

This document and the information herein are the property of Legacy Building Solutions, LLC. It is to be used only for the project and location specified on the title block. No part of this document may be reproduced or transmitted in any form or by any means, electronic or mechanical, including photocopying, recording, or by any information storage and retrieval system, without the prior written permission of Legacy Building Solutions, LLC.

PATENT PENDING

RIGID FRAME PROFILE
FRAME LINES 4-6 @ BAYS 4 & 5

DATE	REV
△	△
△	△
△	△

DATE	REV
DATE	REV
DATE	REV
DATE	REV

Sheet Number:

S2.3

SCALE: 3/32" = 1'-0"