
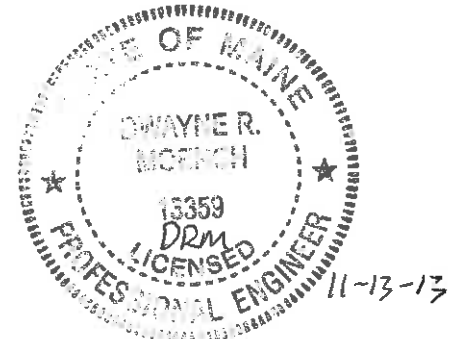


SPLICE BOLT TABLE						
MARK	QTY			TYPE	DIA	LENGTH
	TOP	BOT	INT			
SP-1	2	2	12	A325	1.000	3.25
SP-2	2	2	6	A325	1.000	3.25

* ALL A325 BOLTS TO RECIEVE (2) WASHERS

FRAME WEIGHT TABLE			
RF-4	1190.0	(x2)	2380.0
RF-5	1687.2	(x2)	3374.4
RF-6	1505.7	(x2)	3011.4
TOTAL	4382.9	(x2)	8765.8

MEMBER TABLE RIGID FRAME ELEVATIONS		
MARK	PART	LENGTH
P-1	HSS 4x4x14ga	19'-11 1/16"
P-3	4" ROUND x 11ga	19'-10"
P-4	HSS 5x2x11ga	19'-10 1/2"
S-1	HSS 4x4x14ga	19'-2 3/8"
S-2	HSS 4x4x14ga	19'-3 7/8"
S-3	HSS 4x4x14ga	19'-2 1/8"
S-4	HSS 4x4x14ga	19'-1 15/16"
S-5	HSS 4x4x14ga	19'-0 7/8"
CB-1	1/2" CBL	266"
CB-2	1/2" CBL	254"
CB-3	1/2" CBL	252"
CB-4	3/8" CBL	268"
CB-5	3/8" CBL	266"
FB-4	L1.5x1.5x1/8"	3'-0"
ITS-E	HSS 6x2x11ga	19'-10"

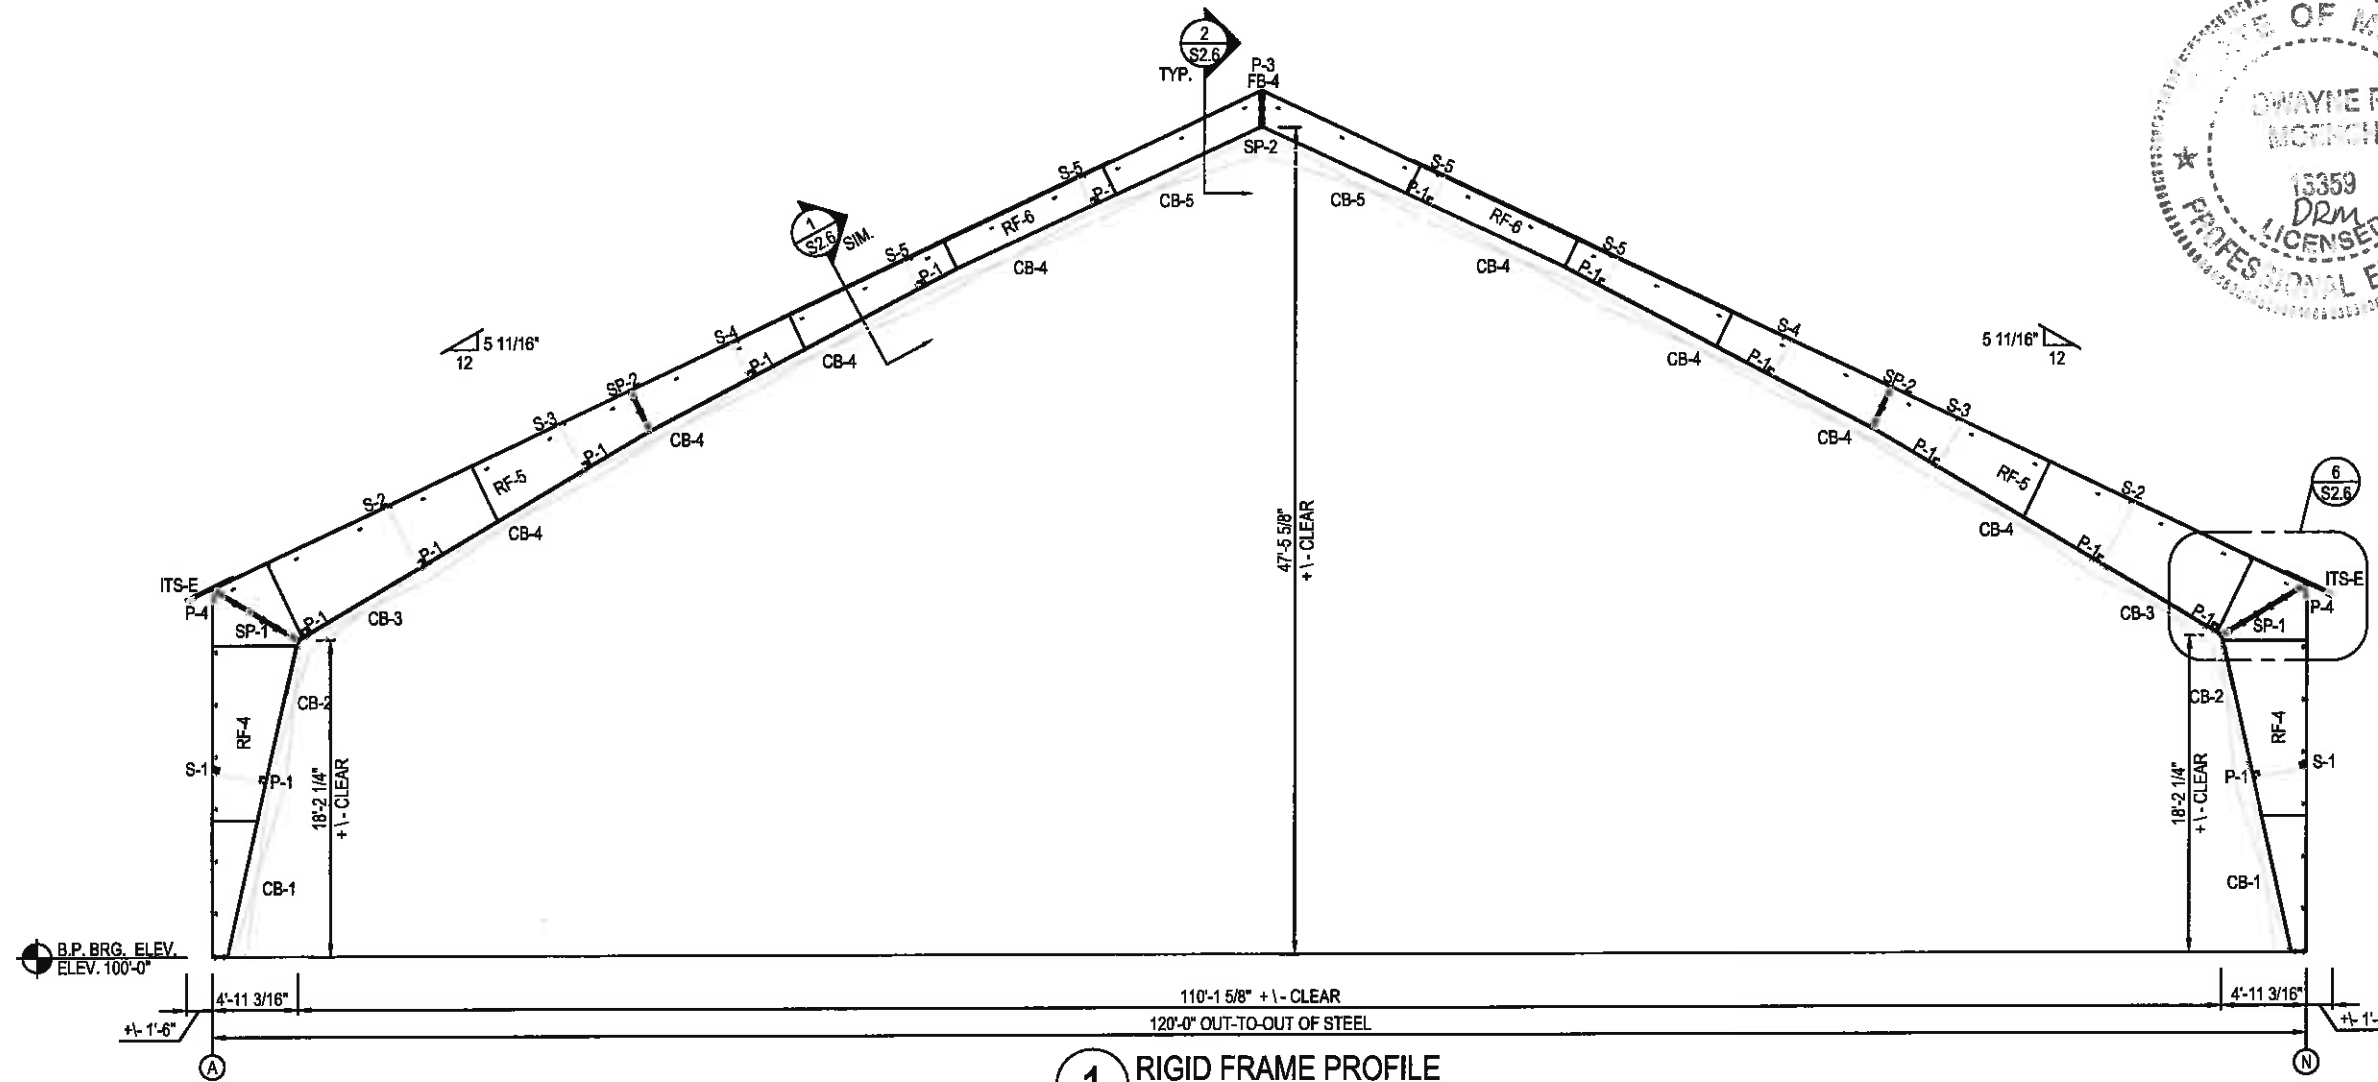

NEW YARD LLC
120'-0" X 160'-6"
PORTLAND, ME

Legacy Building Solutions
19500 County Rd 142
South Haven, MN 55830
p. 320-259-7126

This drawing and the information herein are the property of Legacy Building Solutions. It is to be used only for the project and location specified. No part of this drawing may be reproduced, stored in a retrieval system, or transmitted in any form or by any means, electronic, mechanical, photocopying, recording, or by any information storage and retrieval system, without the prior written permission of Legacy Building Solutions.

PATENT PENDING

RIGID FRAME PROFILE
FRAME LINE 9 @ BAY 8

DATE: 11/13/13
DRAWN BY: [Signature]
CHECKED BY: [Signature]
APPROVED BY: [Signature]

Project: [Blank]
Site: [Blank]
Sheet: [Blank]
Drawn: [Blank]

1 RIGID FRAME PROFILE
FRAME LINE 9 @ BAY 8

S2.4

SCALE: 3/32" = 1'-0"