



www.LegacyBuildingSolutions.com  
1-877-259-7126

NEW YARD LLC  
120'-0" X 160'-6"  
PORTLAND, ME

Legacy Building Solutions  
19500 County Rd 142  
South Haven, MN 55830  
p. 320-259-7126

THIS DOCUMENT IS THE PROPERTY OF LEGACY BUILDING SOLUTIONS. IT IS TO BE USED ONLY FOR THE PROJECT AND SITE SPECIFICALLY IDENTIFIED HEREIN. IT IS NOT TO BE REPRODUCED, COPIED, OR TRANSMITTED IN ANY FORM OR BY ANY MEANS, ELECTRONIC OR MECHANICAL, INCLUDING PHOTOCOPYING, RECORDING, OR BY ANY INFORMATION STORAGE AND RETRIEVAL SYSTEM, WITHOUT THE WRITTEN PERMISSION OF LEGACY BUILDING SOLUTIONS.

PATENT PENDING

FLOOR LAYOUT

DATE	BY
11-13-13	MOENCH

Scale:	1" = 10'-0"
Rev:	01/13/13
Drawn:	MM
Checked:	DRM


Sheet Number

S6.0

SIDEWALLS AS VIEW FROM OUTSIDE

EXTRUSION

EXTRUSION

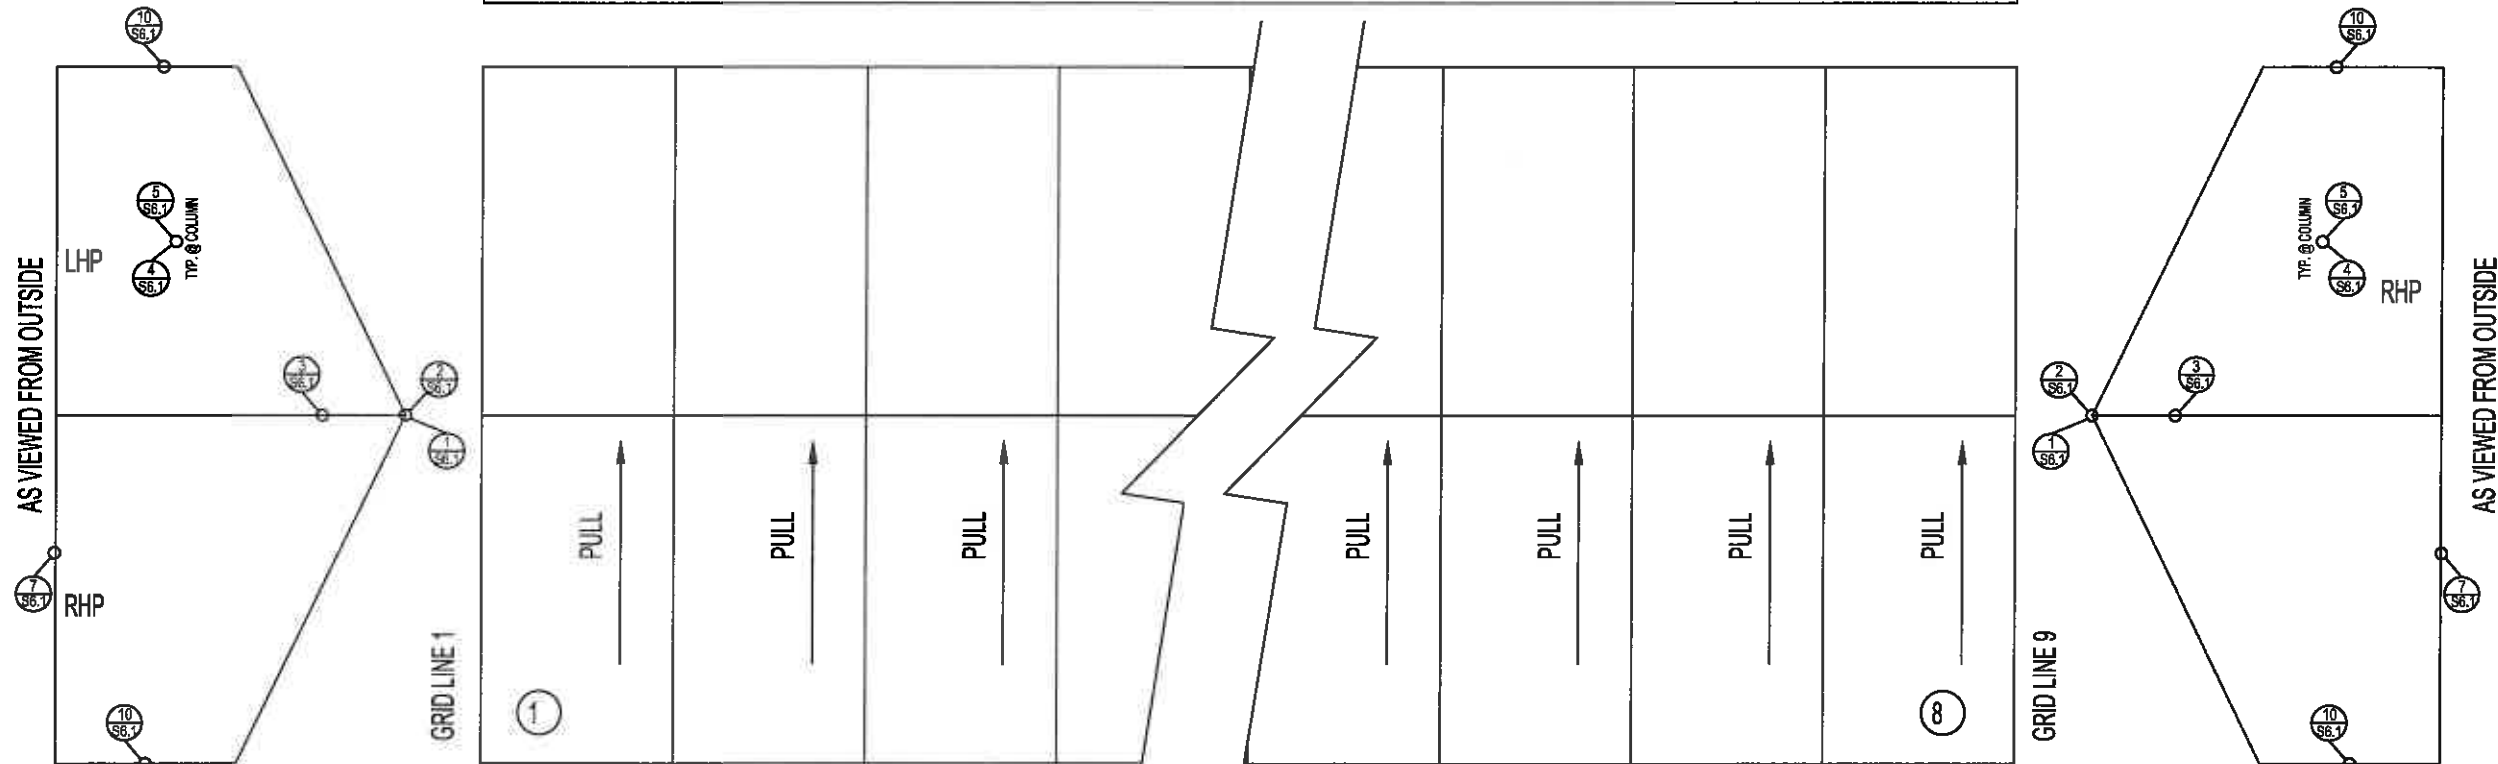


GRID LINE 1

GRID LINE 9

SIDEWALLS AS VIEW FROM OUTSIDE

EXTRUSION

EXTRUSION

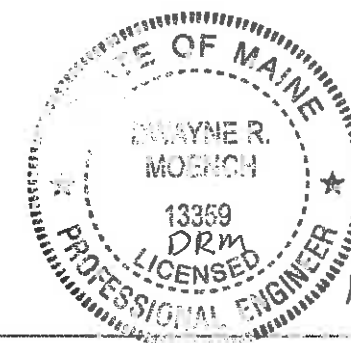

11-13-13