




Reviewed for Code Compliance  
Inspection Division  
Approved with Conditions  
03/21/17

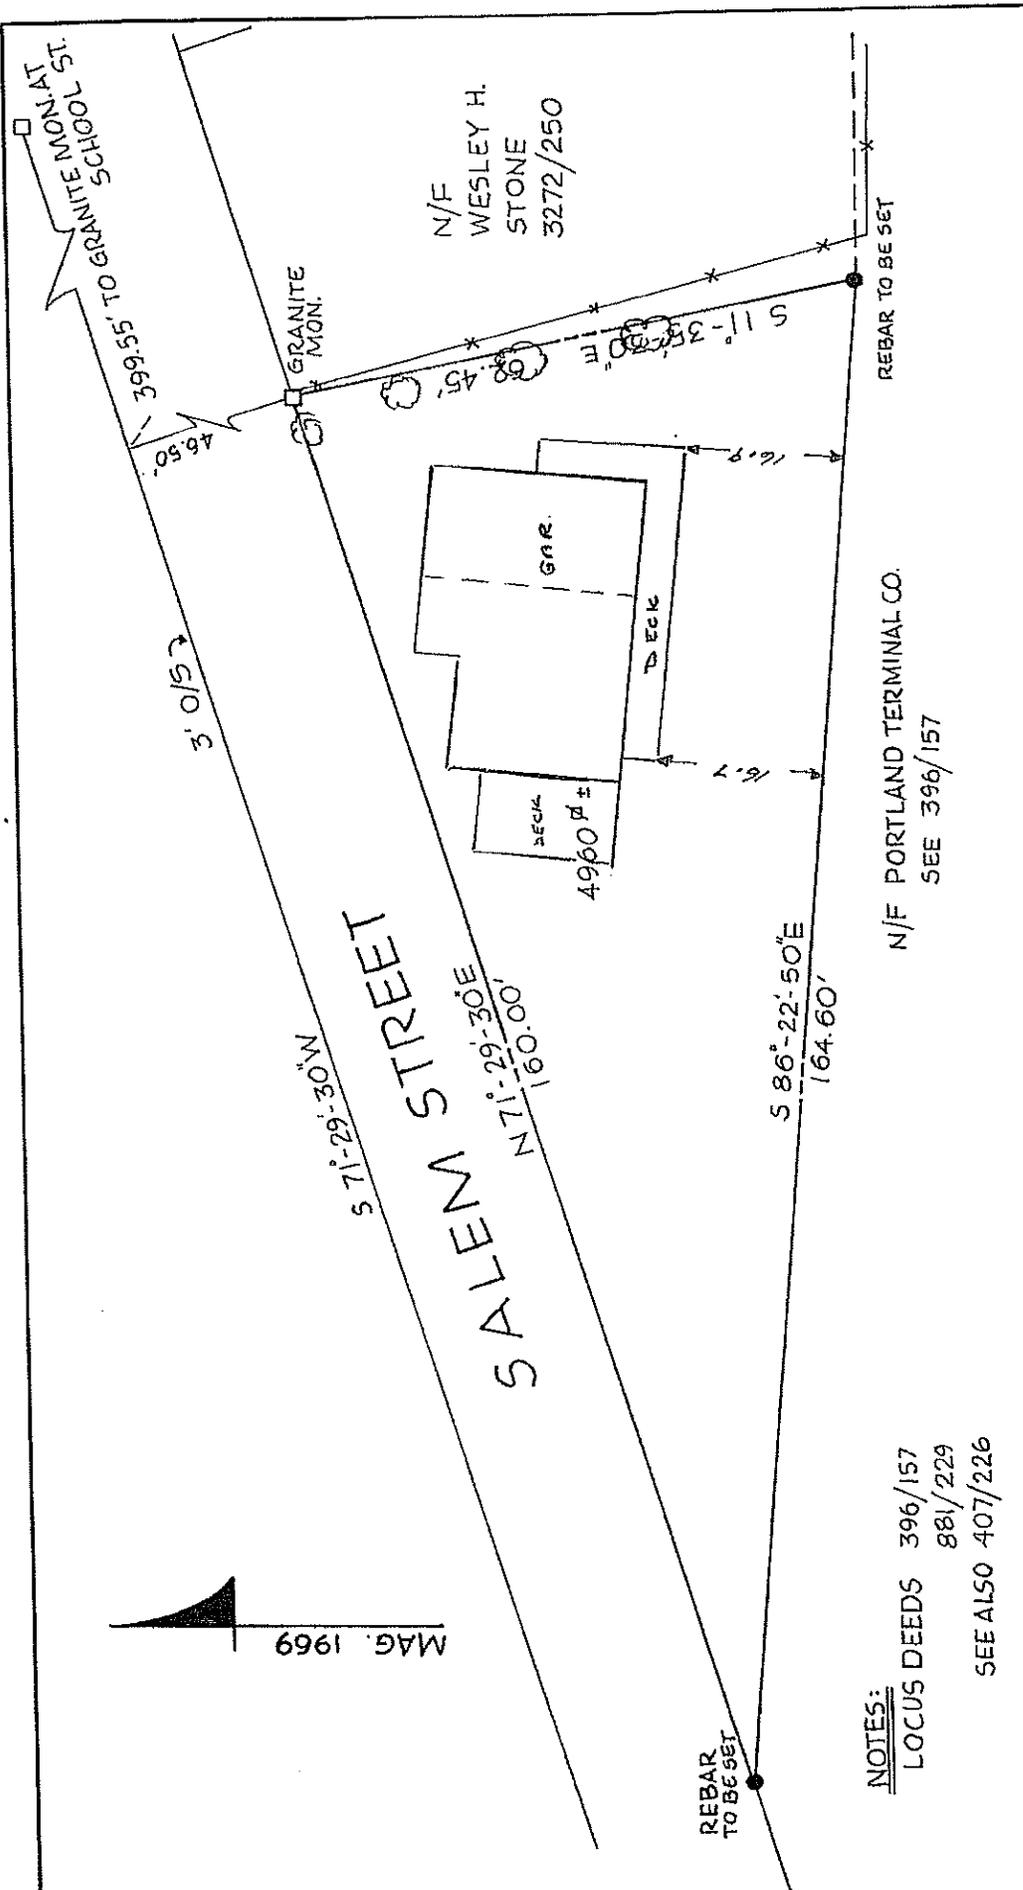

N/F  
WESLEY H.  
STONE  
3272/250

GRANITE  
MON.

GAR.

DECK

4960 ±

REBAR TO BE SET

N/F PORTLAND TERMINAL CO.  
SEE 396/157

REBAR  
TO BE SET

NOTES:  
LOCUS DEEDS 396/157  
881/229  
SEE ALSO 407/226

SEE PLAN BOOK 2 PAGE 5


SEE CITY ASSESSOR'S MAP # 60 PARCEL C-2

REV. 1 4-7-14 ADDED STRUCTURES

PLAN OF LAND ON  
SALEM STREET  
FOR ARTHUR BLANK  
PORTLAND, MAINE

Owen Haskell, Inc.  
Civil Engineers  
South Portland, Maine  
Land Surveyors

DATE	11-10-86	86
DRAWN BY	BLF	BL
TRACE BY	BLF	BL
CHECK BY	WMD	DI
BOOK NO.	364 P	
SCALE	1" = 20'	

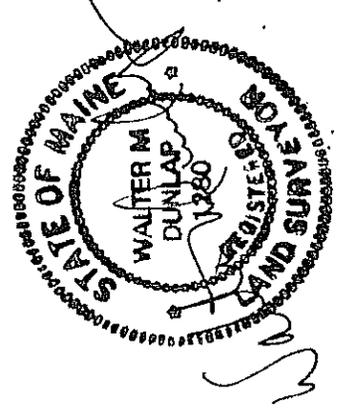

SCALE:

