


DETAIL OF FRAMING ATTACHMENT TO BALLOON FRAMING
1" = 1'-0"
1

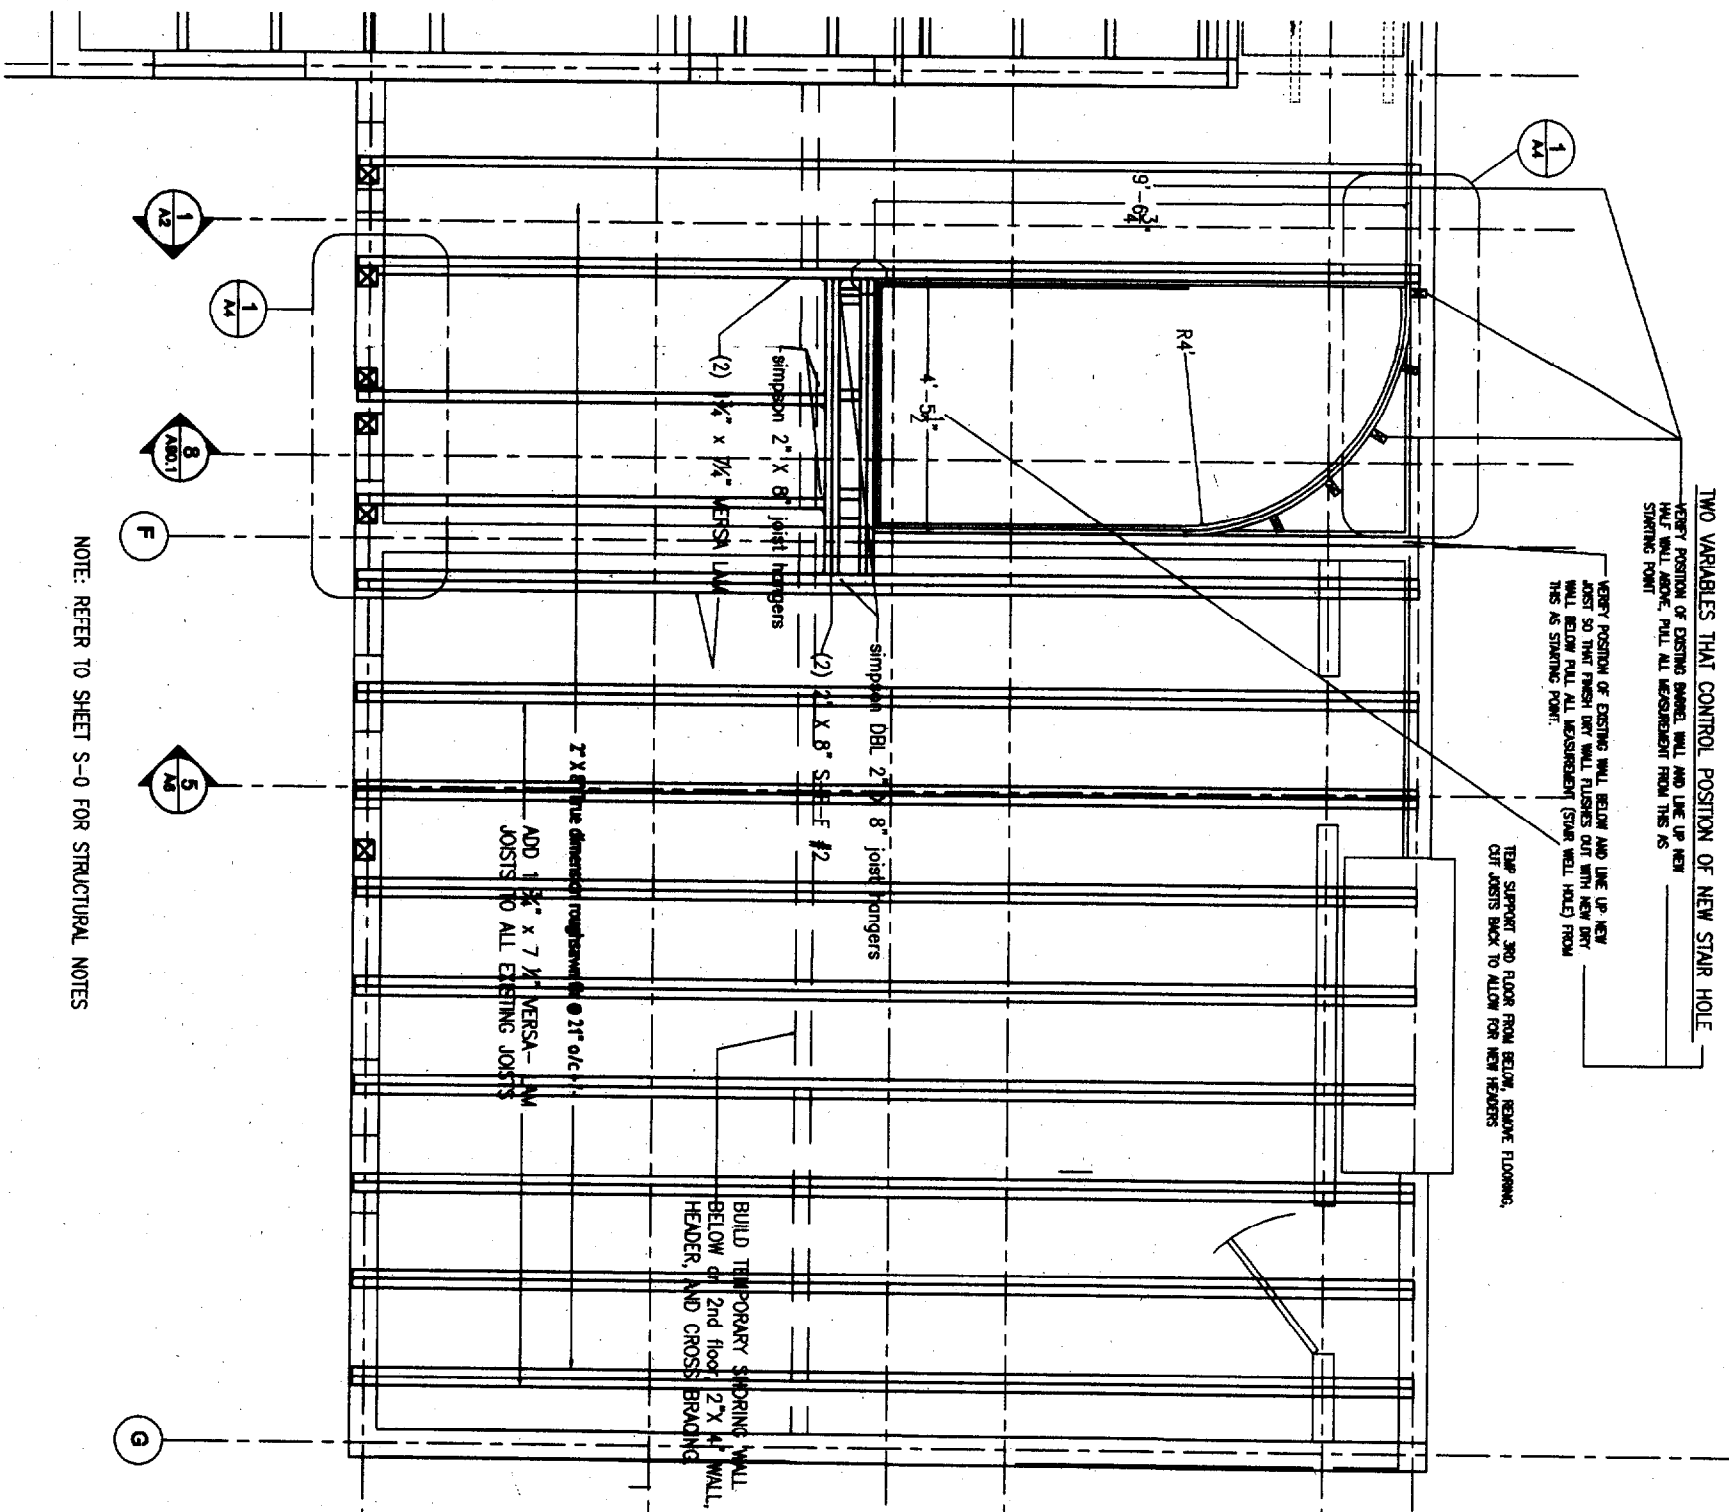

NOTE: REFER TO SHEET S-0 FOR STRUCTURAL NOTES

3RD FLOOR FRAMING PLAN
1/2" = 1'-0"
2

Eckart and Molly Horn residence
46 Clifford Street
Portland, Maine 04102

3rd FLOOR FRAMING OF STAIR WELL
AND DETAILS

invision
architectural design
98 Gray Street Apt. 2
Portland Maine, 04102
tel 207.807.1418

A4