



Scale 1/8" = 1'-0"

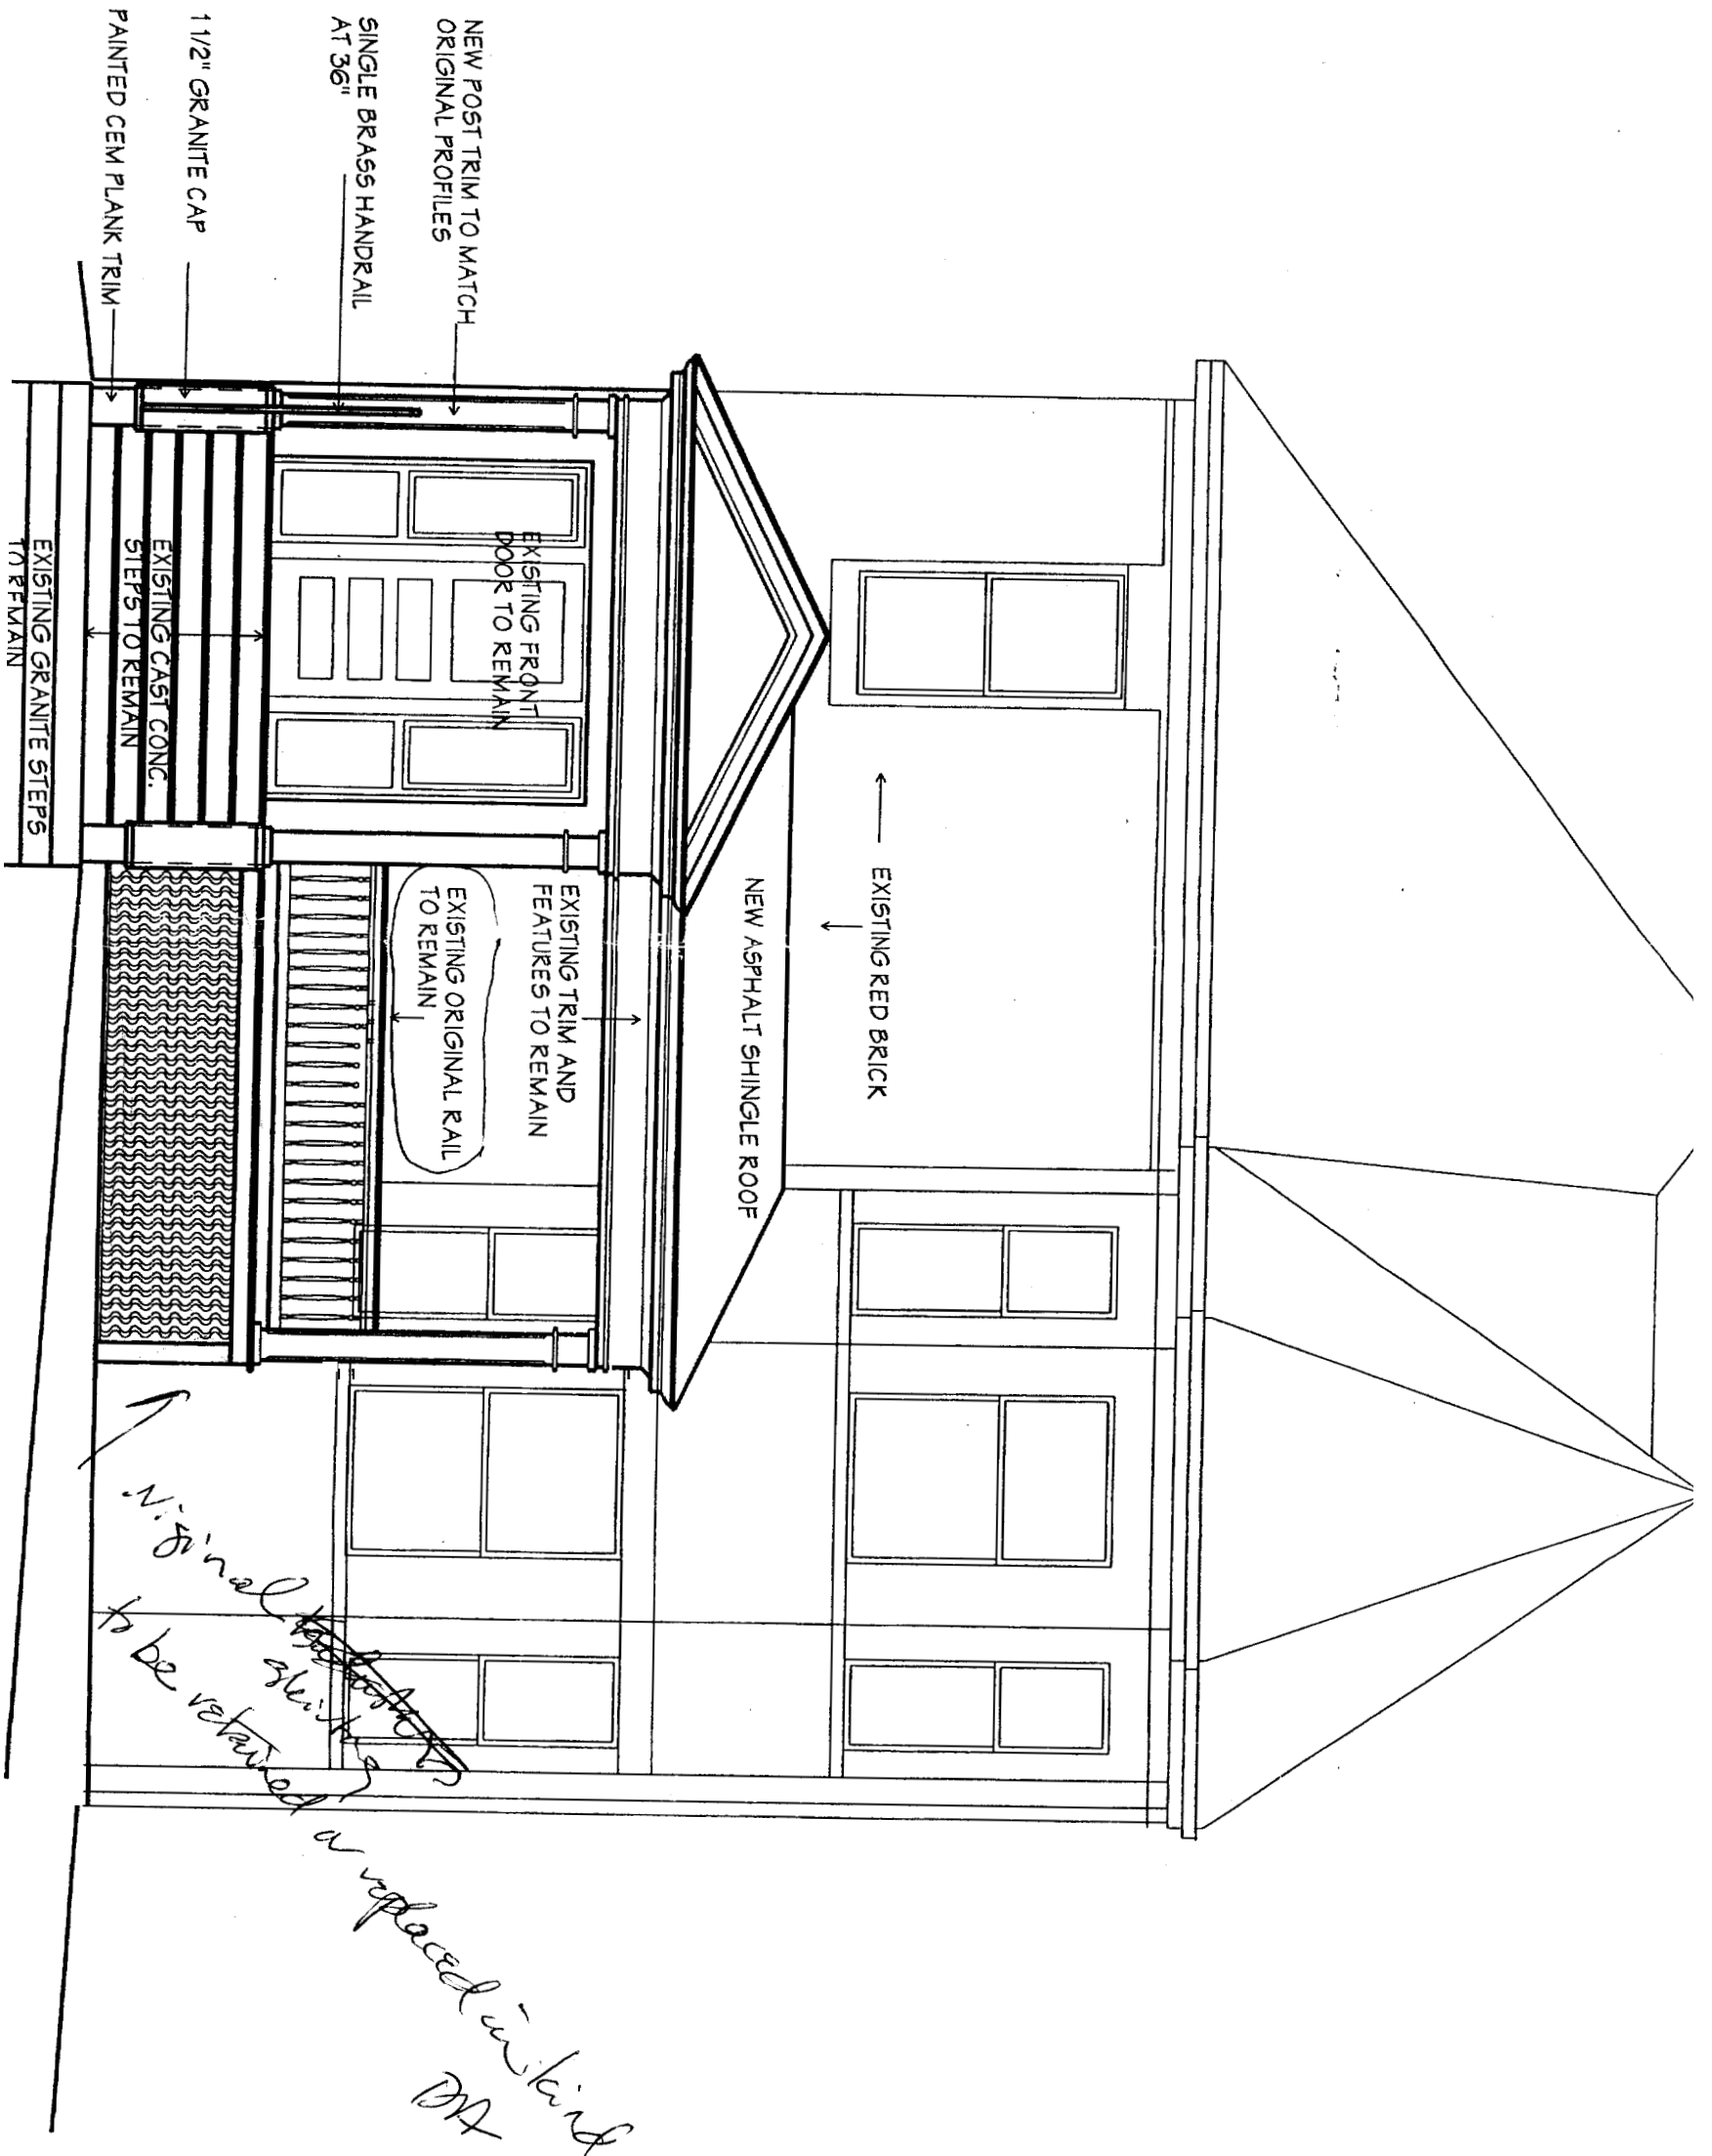

Original shutters to be retained or replaced with DP.

A12	SHEET 2 of 2	WHIPPLE-CALLENDER ARCHITECTS 551 CONGRESS STREET PORTLAND, ME. 04101 775-2696	FRONT ENTRY RENOVATIONS FOR THE JAEGERMAN RESIDENCE 398 SPRING STREET, PORTLAND, ME.	
	DATE: JULY 1998 PROJECT NUMBER: SCALE: AS NOTED DRAWN: JAD CHECKED: REVISED:		CONTENTS SIDE ELEVATION	

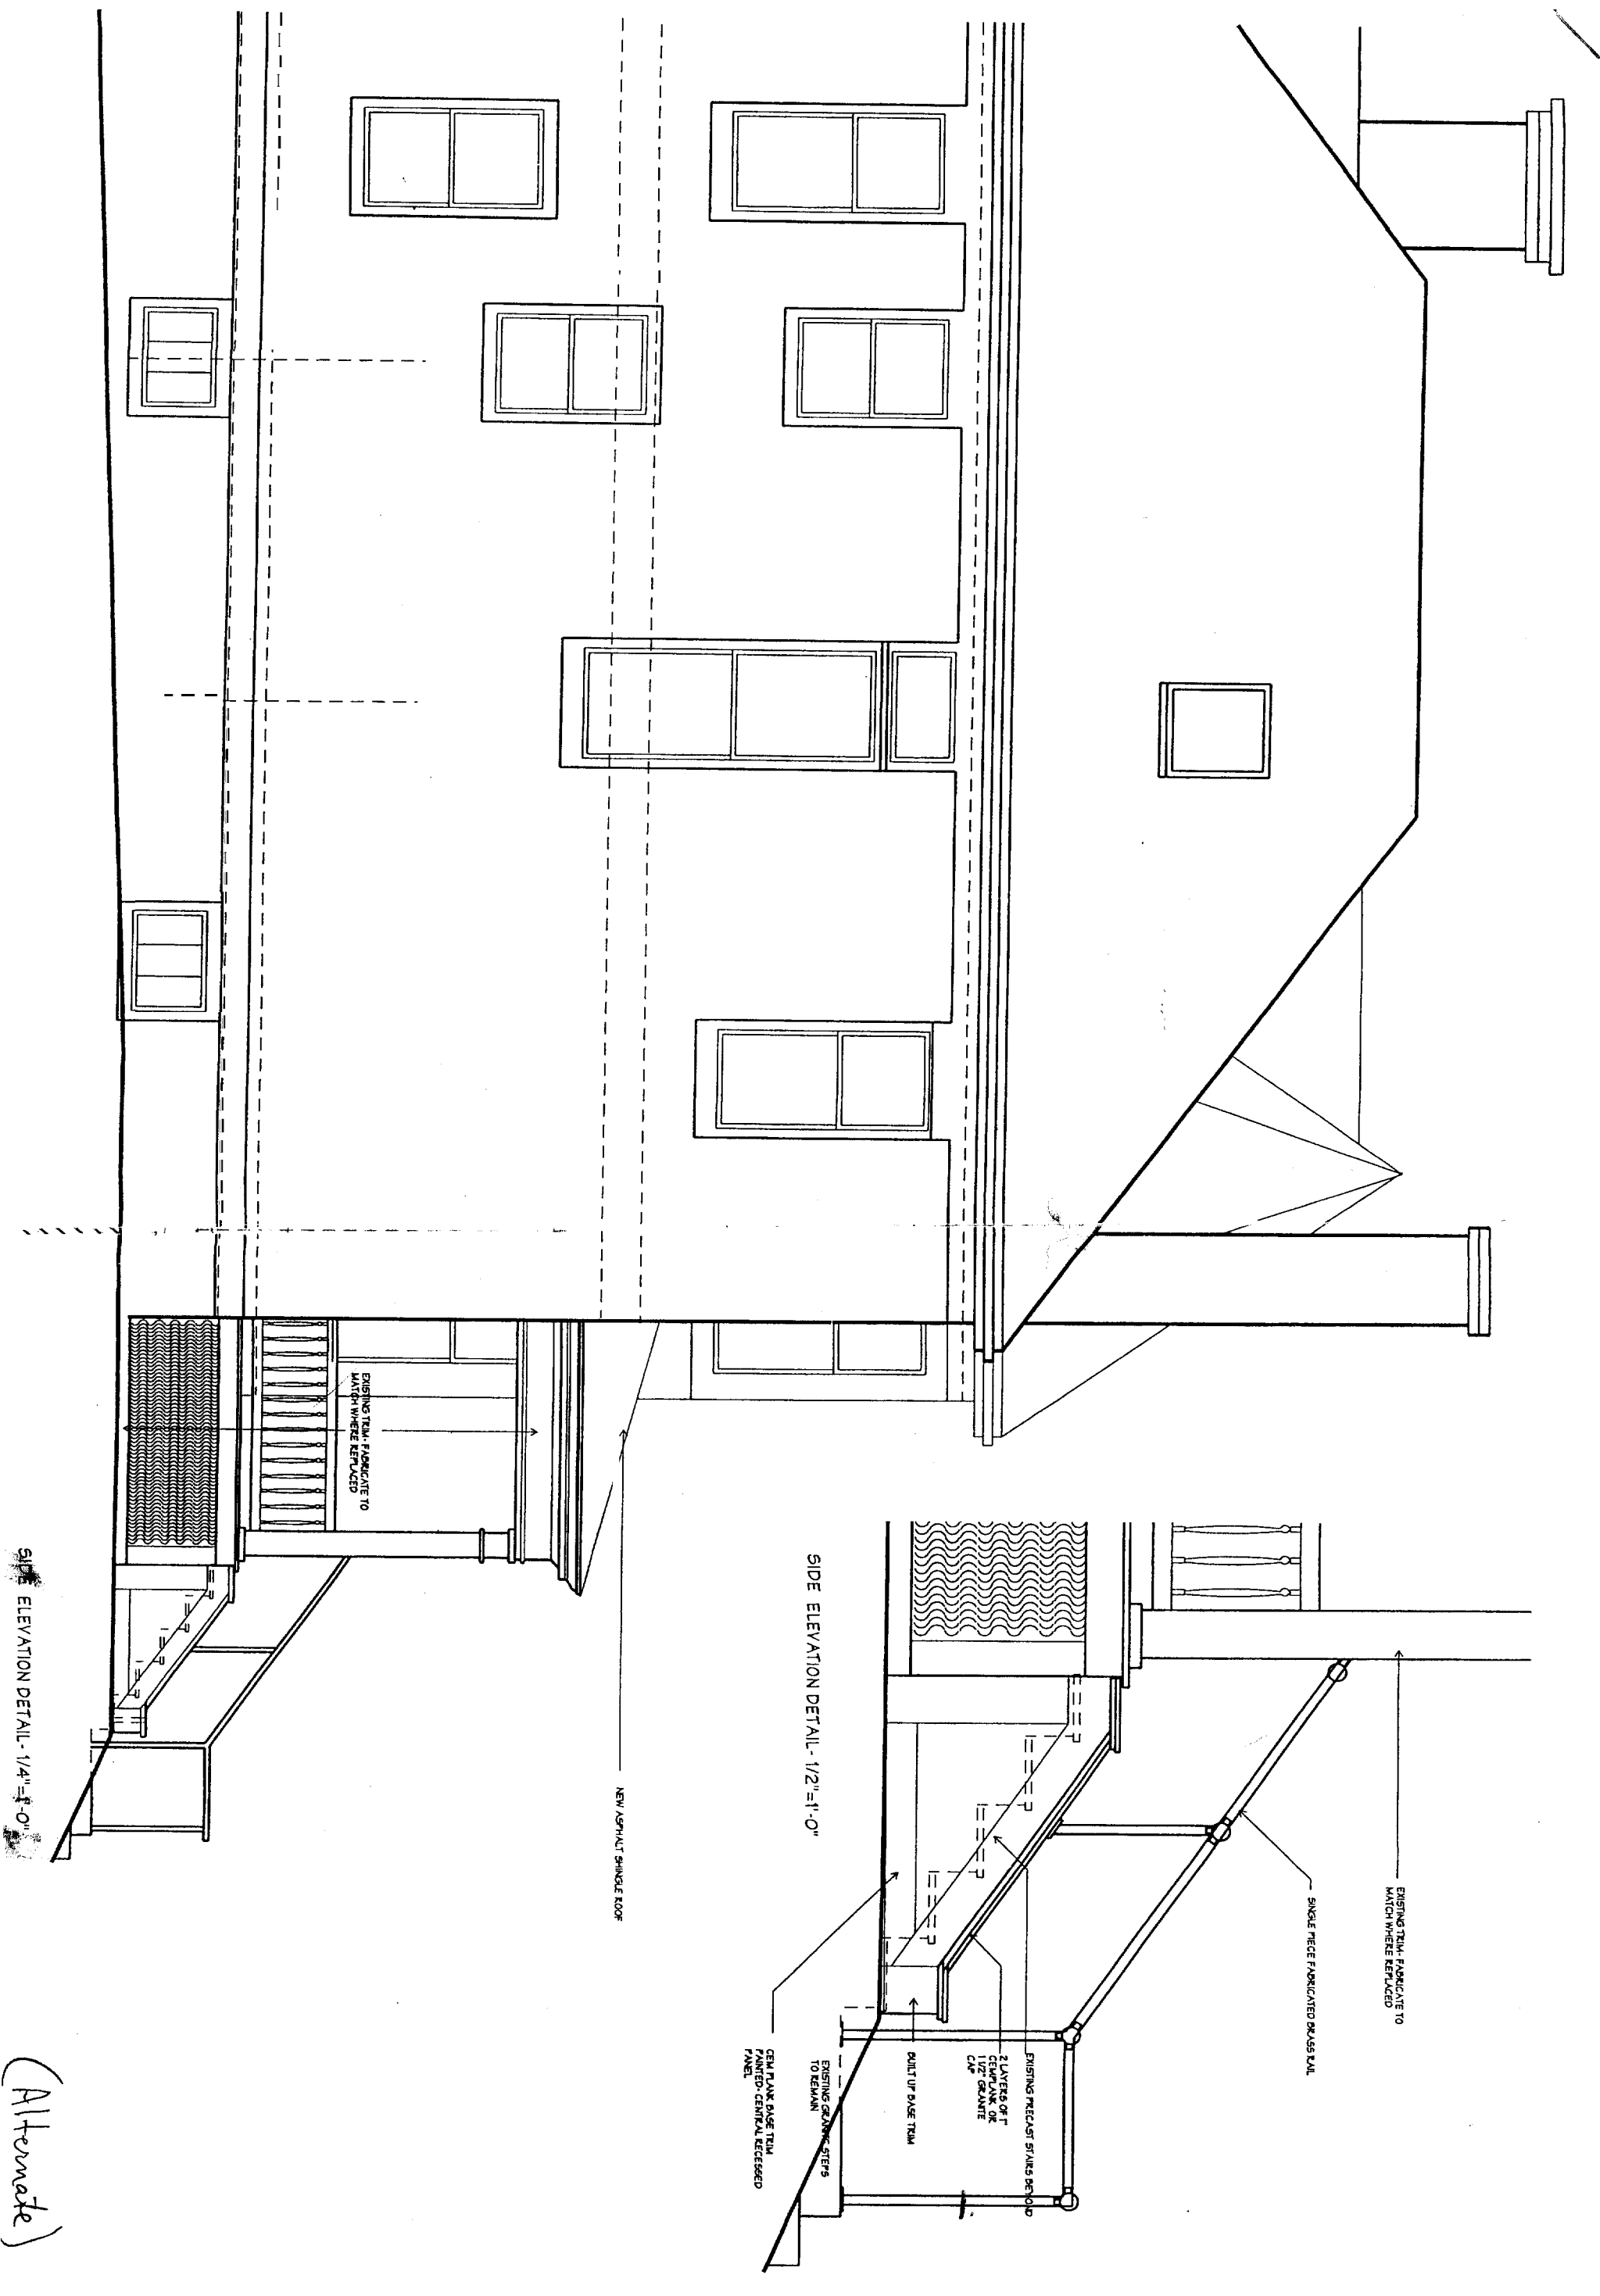

SIDE ELEVATION DETAIL - 1/4" = 1'-0"

SIDE ELEVATION DETAIL - 1/2" = 1'-0"

(Alternate)

SHEET 2 of 2 	CONTENTS SIDE ELEVATION	DATE JULY 1998 PROJECT NUMBER SCALE AS NOTED DRAWN JAD CHECKED REVISED	WHIPPLE-CALLENDER ARCHITECTS 551 CONGRESS STREET PORTLAND, ME. 04101 775-2696	FRONT ENTRY RENOVATIONS FOR THE JAEGERMAN RESIDENCE 398 SPRING STREET, PORTLAND, ME.	