## **GENERAL NOTES:**

1. EXISTING CONDITIONS BASED ON BOUNDARY AND TOPOGRAPHIC SURVEY BY OWEN HASKELL, INC. 390 US ROUTE ONE, FALMOUTH, MAINE 04105. DATED MAY 16, 2011. CONTRACTOR SHALL PERFORM ON-SITE INSPECTION OF CONDITIONS PRIOR TO CONSTRUCTION AND NOTIFY ARCHITECT OF ANY DISCREPANCIES WHICH MAY EXIST.

2. CONTRACTOR SHALL VERIFY ALL DIMENSIONS AND GRADES IN THE FIELD AND NOTIFY THE ARCHITECT IMMEDIATELY OF ANY DISCREPANCIES.

3. ALL DIMENSIONS SHOWN ARE TO FACE OF ALL WALLS, BUILDINGS, CURBS, AND OTHER SITE ELEMENTS UNLESS OTHERWISE NOTED.

4. EXISTING UNDERGROUND UTILITIES SHOWN ARE APPROXIMATE ONLY. CALL DIG-SAFE PRIOR TO BEGINNING WORK (1-800-225-4977).


5. ALL EXISTING VEGETATION TO BE PRESERVED AS SHOWN ON PLANS. PROVIDE A SMOOTH TRANSITION WHERE NEW WORK MEETS EXISTING. AREAS NOT REQUIRING GRADING SHALL BE LEFT UNDISTURBED. NO EQUIPMENT .

6. STORAGE OR PARKING WILL BE ALLOWED OVER THE ROOTS OF VEGETATION WHICH ARE TO BE PRESERVED. CONTRACTOR SHALL SECURE ALL NECESSARY PERMITS REQUIRED FOR THE WORK ON THESE PLANS.

7. ALL WORK SHALL COMPLY WITH LOCAL, STATE, AND FEDERAL REGULATIONS.

8. ALL AREAS DISTURBED OR WORK REQUIRED WITHIN TEMPORARY CONSTRUCTION AREAS ON PROPERTY SHALL BE REPAIRED BY REPAVING OR LOAM/SEEDING AS REQUIRED TO RETURN THE SITE TO PRE-CONSTRUCTION CONDITIONS.

9. ALL WORK WITHIN THE RIGHT-OF-WAY MUST BE COORDINATED WITH THE DEPARTMENT OF PUBLIC SERVICES.

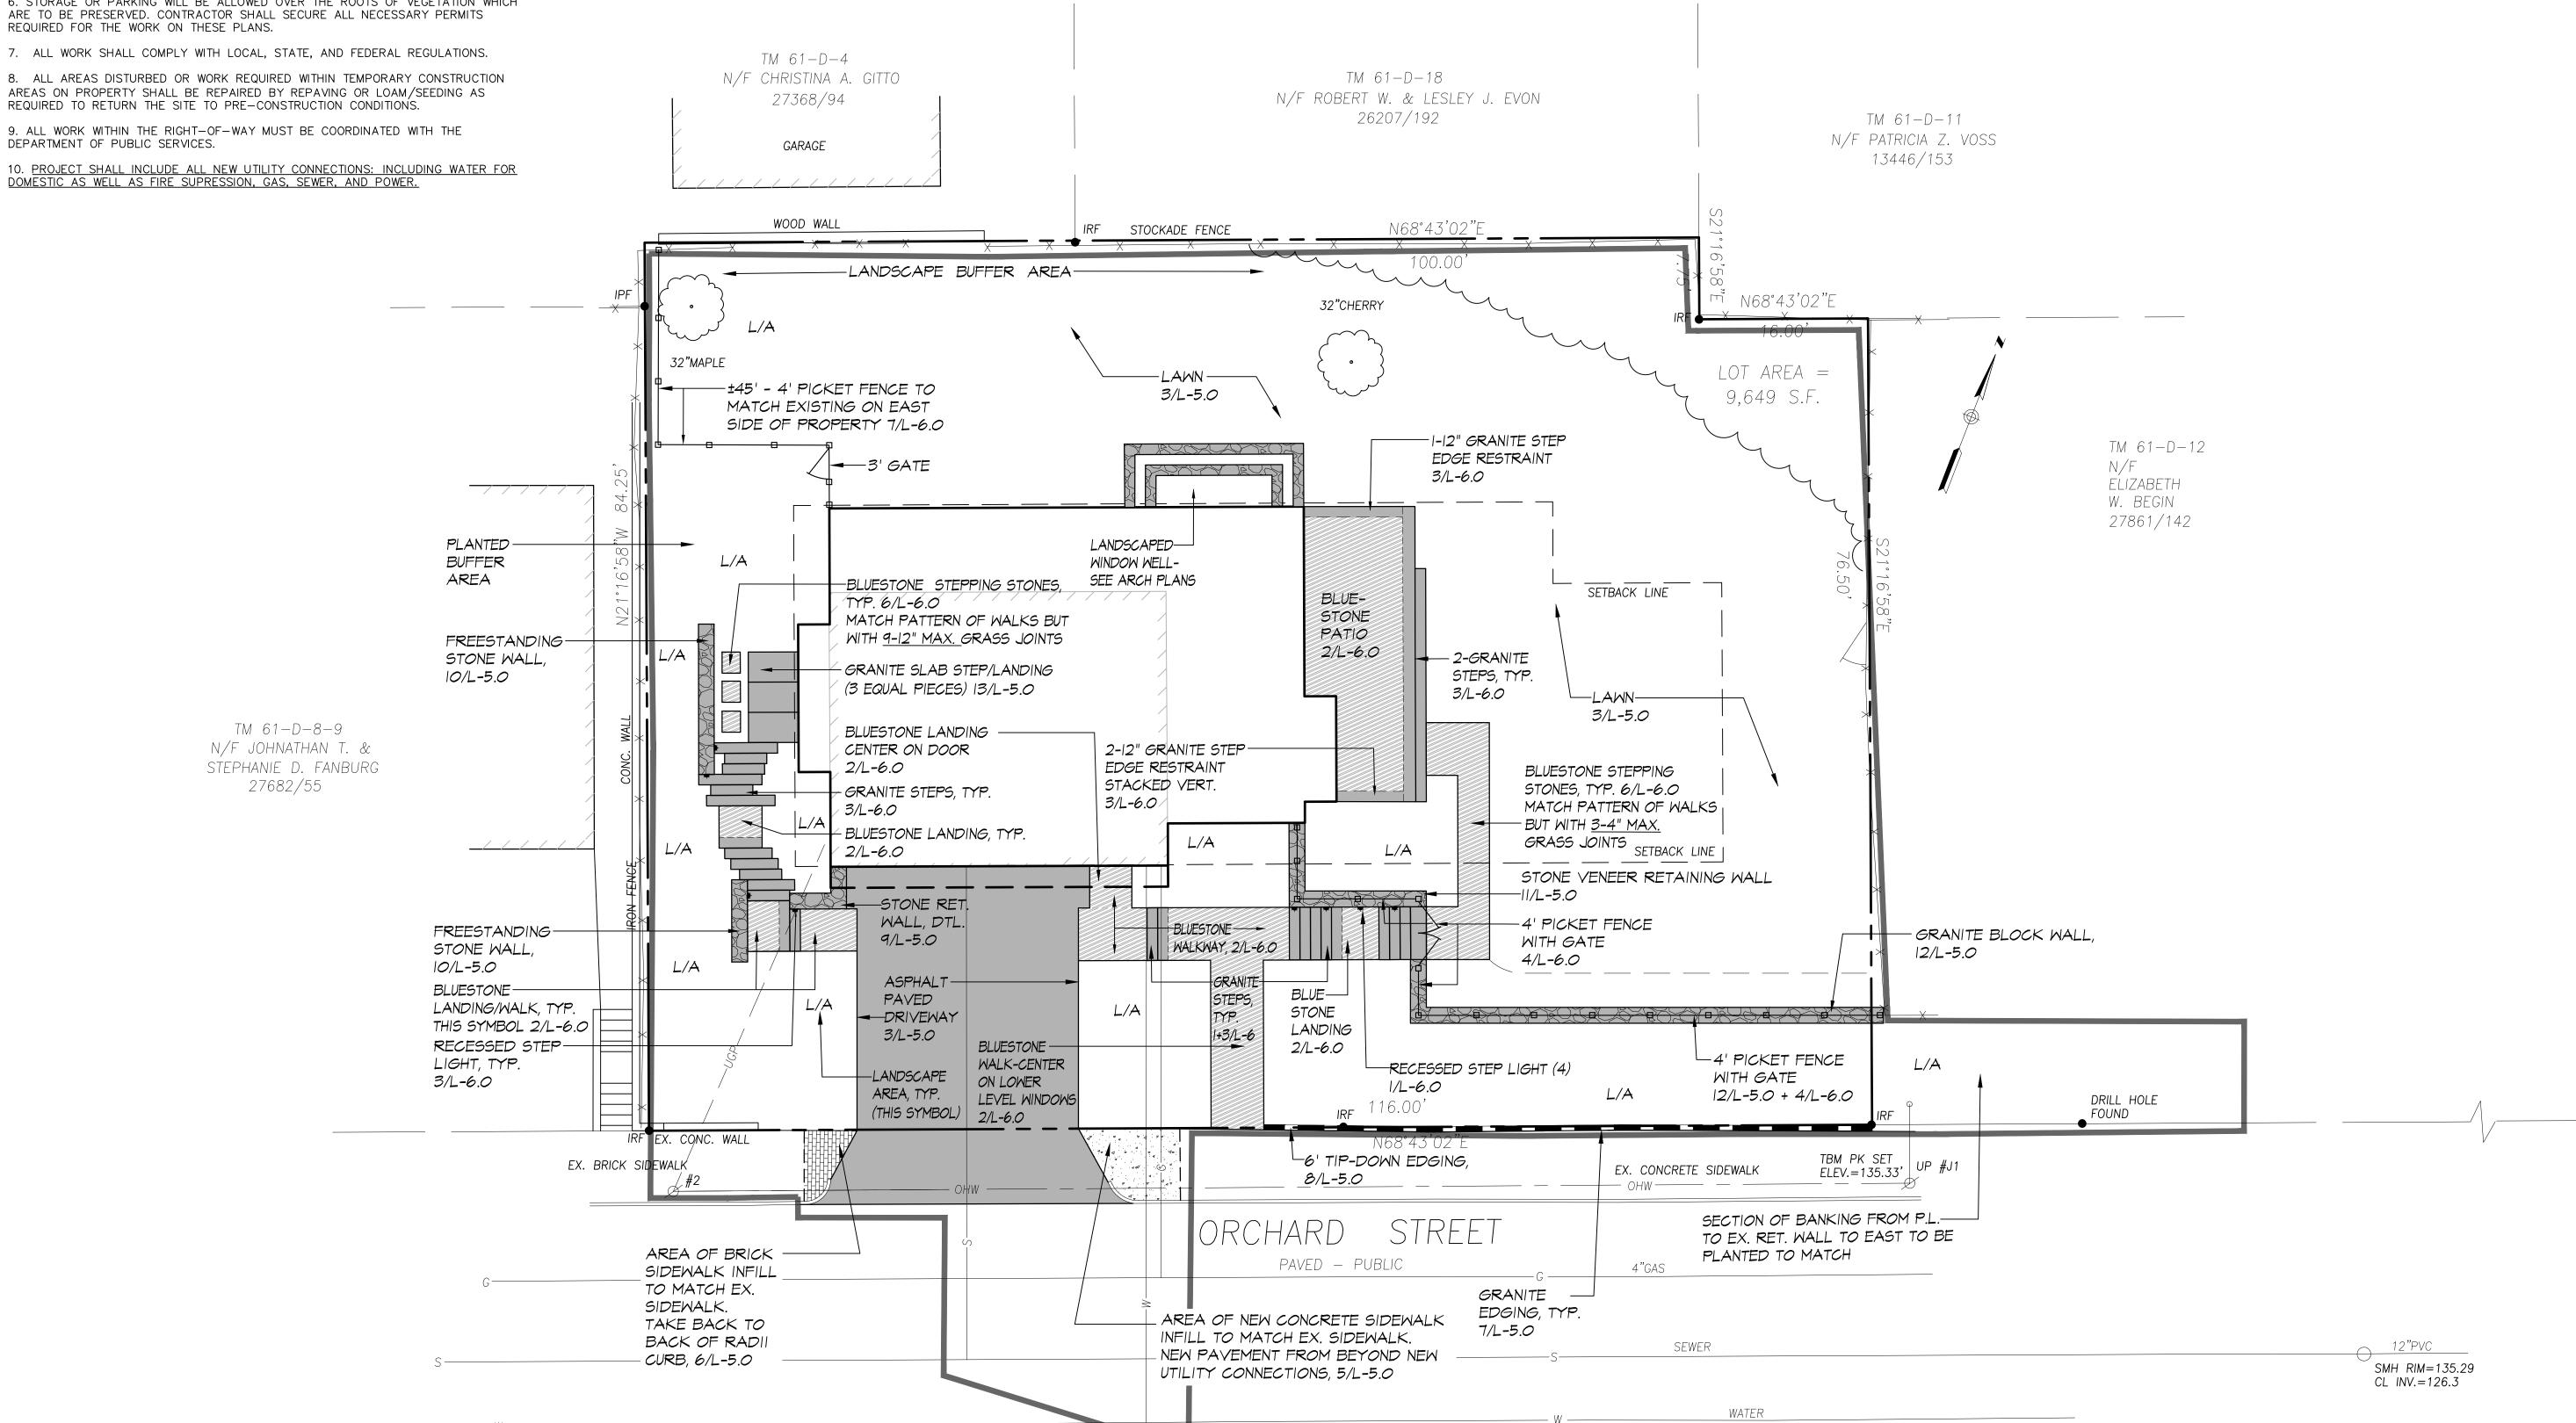

## ORCHARD STREET

PORTLAND, ME

SSOCIATES vrchitects andscape ARROLL

Consultants: SURVEYOR: Owen Haskell, Inc. 390 US Route 1 Falmouth, ME 04102 207-774-0424 ARCHITECT: Mark Mueller Architects 100 Commercial Street

Portland, ME 04101

207-774-9057

Drawing Set: Date Revision 11-11-14 SITE REVISIONS 12-19-14 FOR HP REVIEW 2-20-15 BUILDING PERMIT / PRICING

Drawing Set:

PERMITTING

Drawn: MΡ Checked: РC

Approved РC

Drawing Title:

MATERIALS PLAN

Job Number:

Date: 11-5-2013 | Scale: 1"=8" Drawing Number:

© 2014 CARROLL ASSOCIATES