




1 SILT FENCE DETAIL NOT TO SCALE

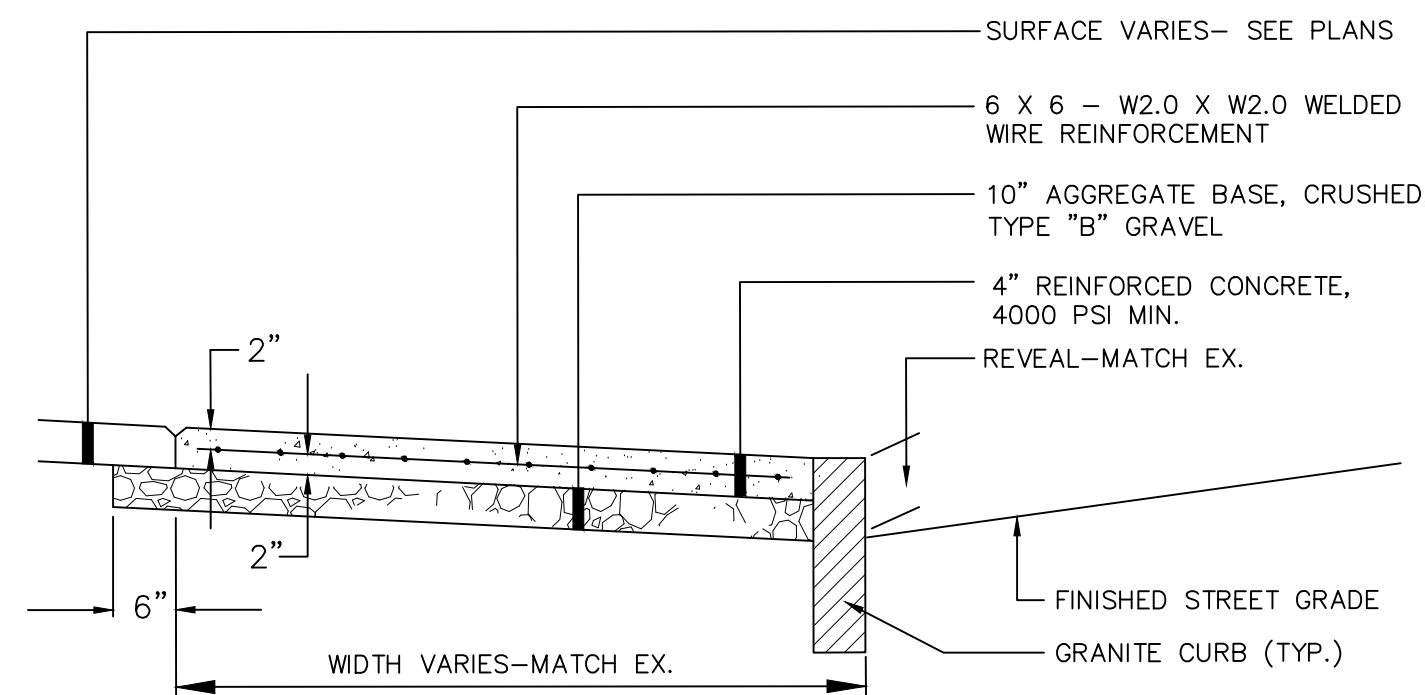


5 REINFORCED CONCRETE SIDEWALK DETAIL NOT TO SCALE

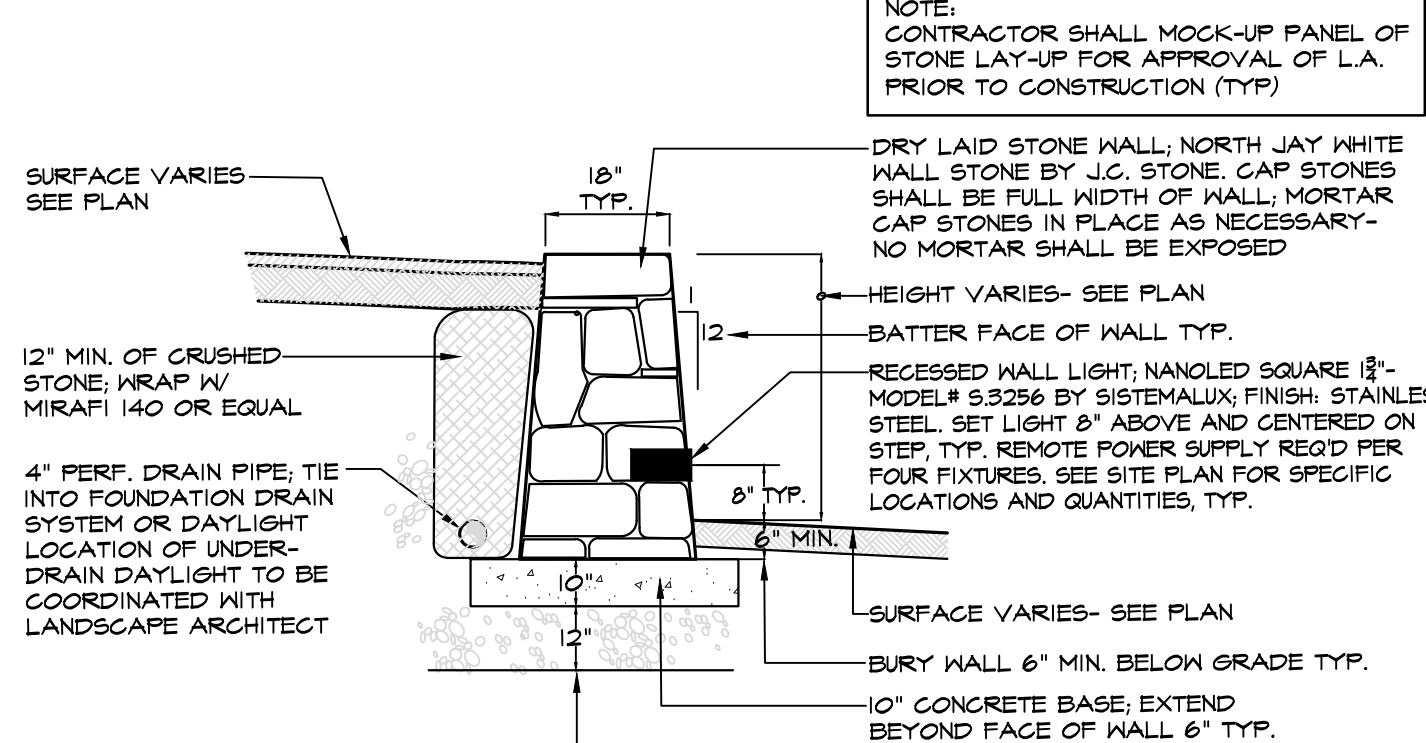


9 STONE RETAINING WALL ON CONCRETE BASE NOT TO SCALE

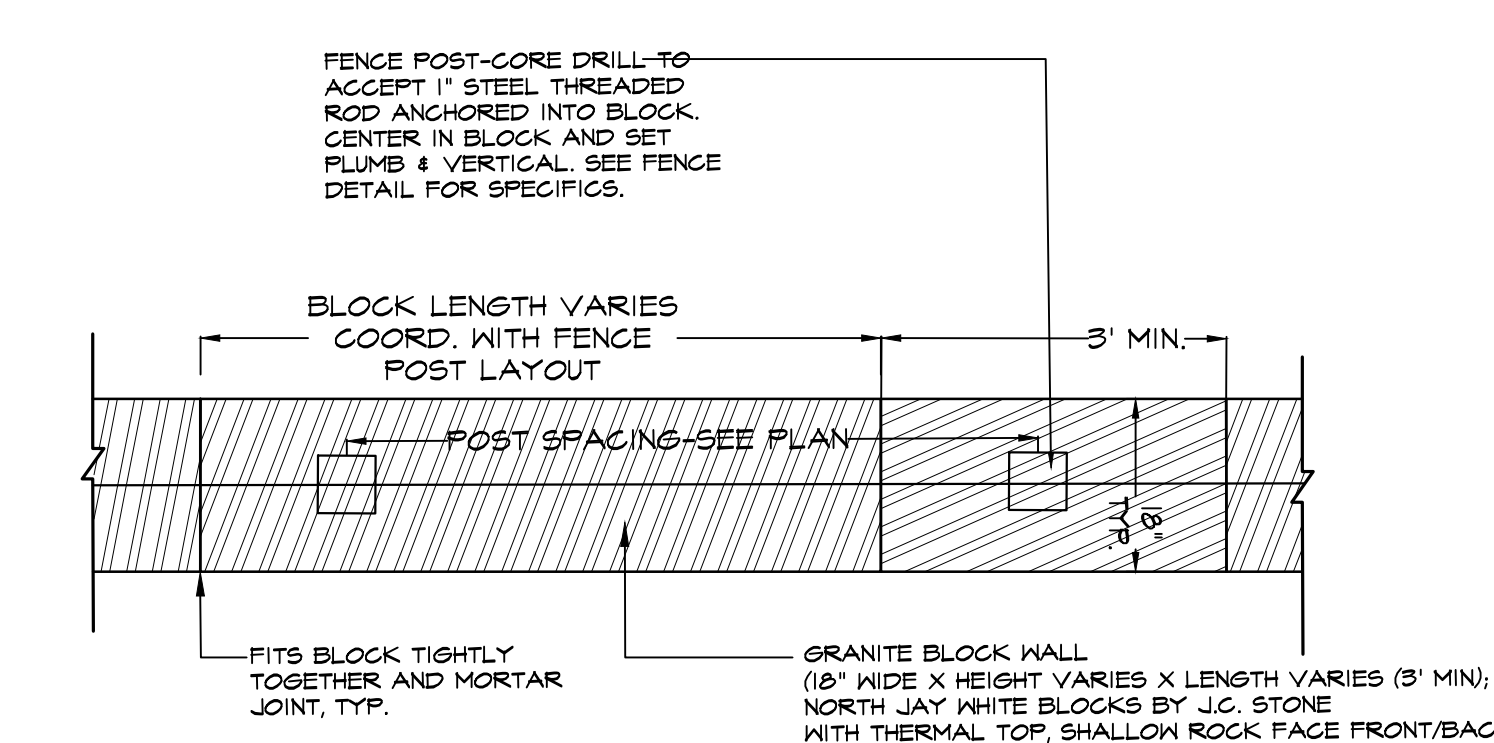


12 GRANITE BLOCK WALL NOT TO SCALE

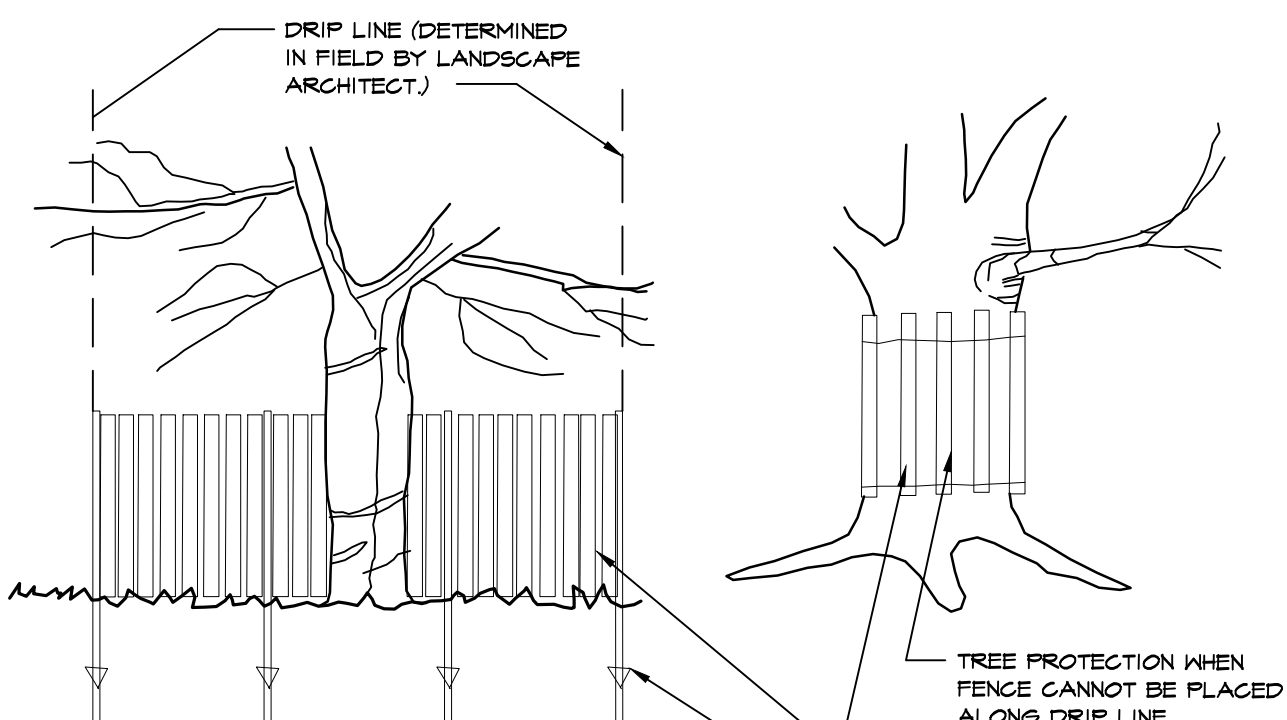


2 TREE PROTECTION NOT TO SCALE

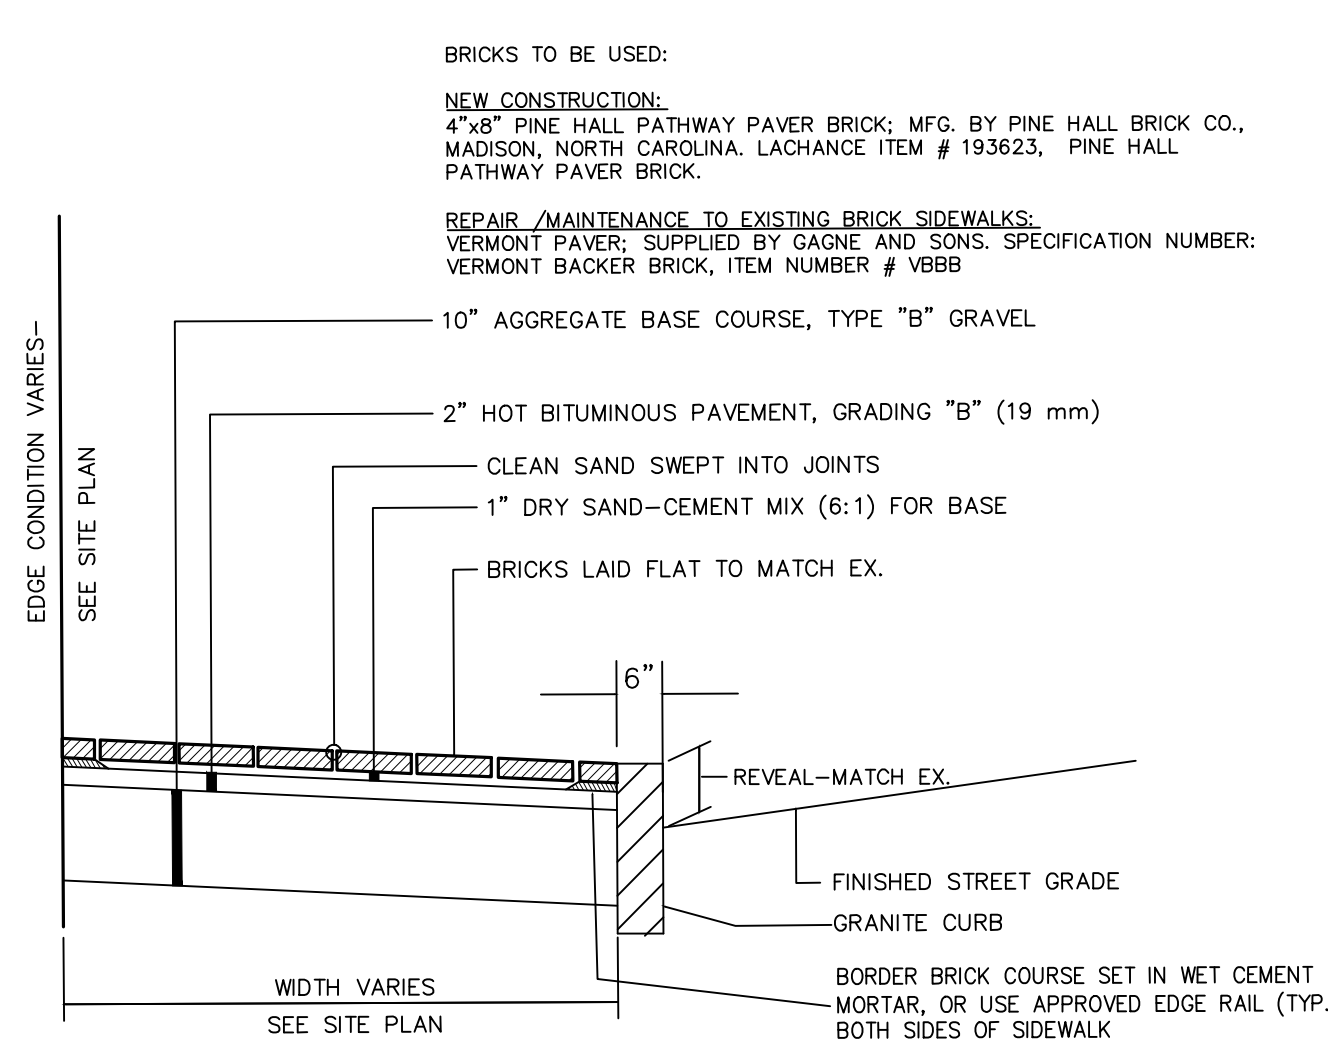

6 BRICK SIDEWALK W/ BIT. BASE NOT TO SCALE

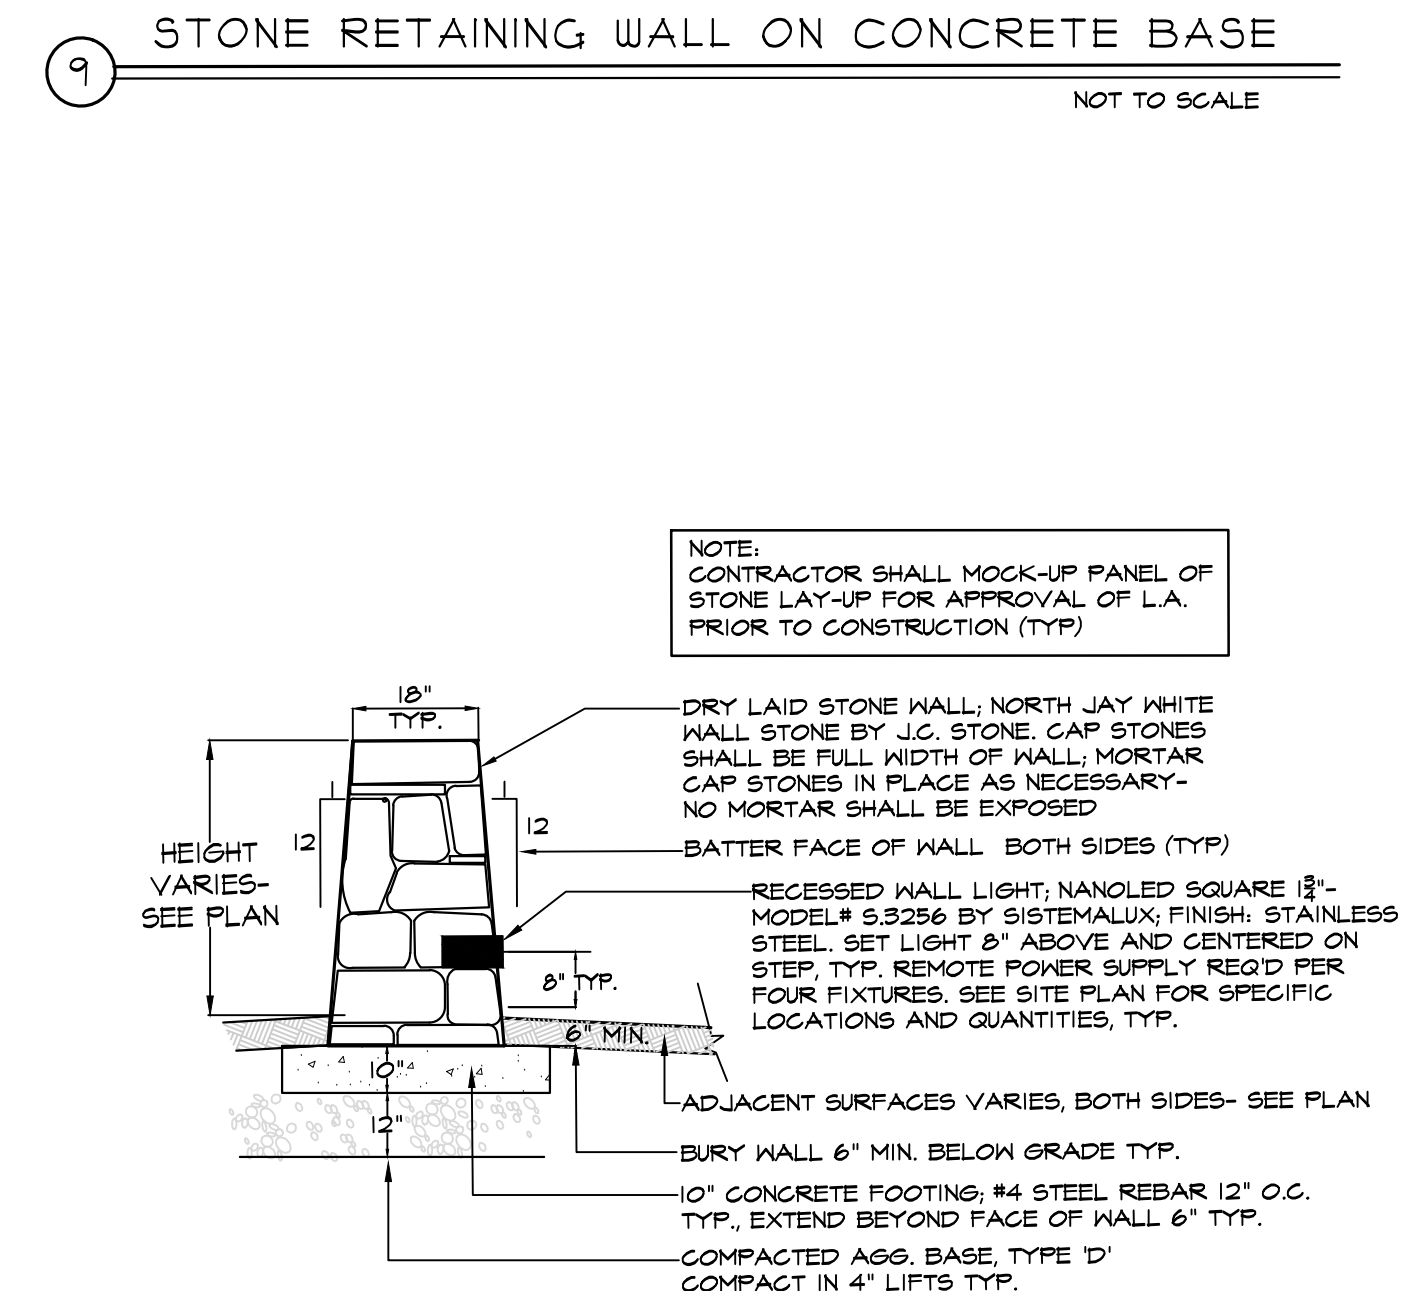

10 FREESTANDING STONE WALL ON CONC. BASE NOT TO SCALE

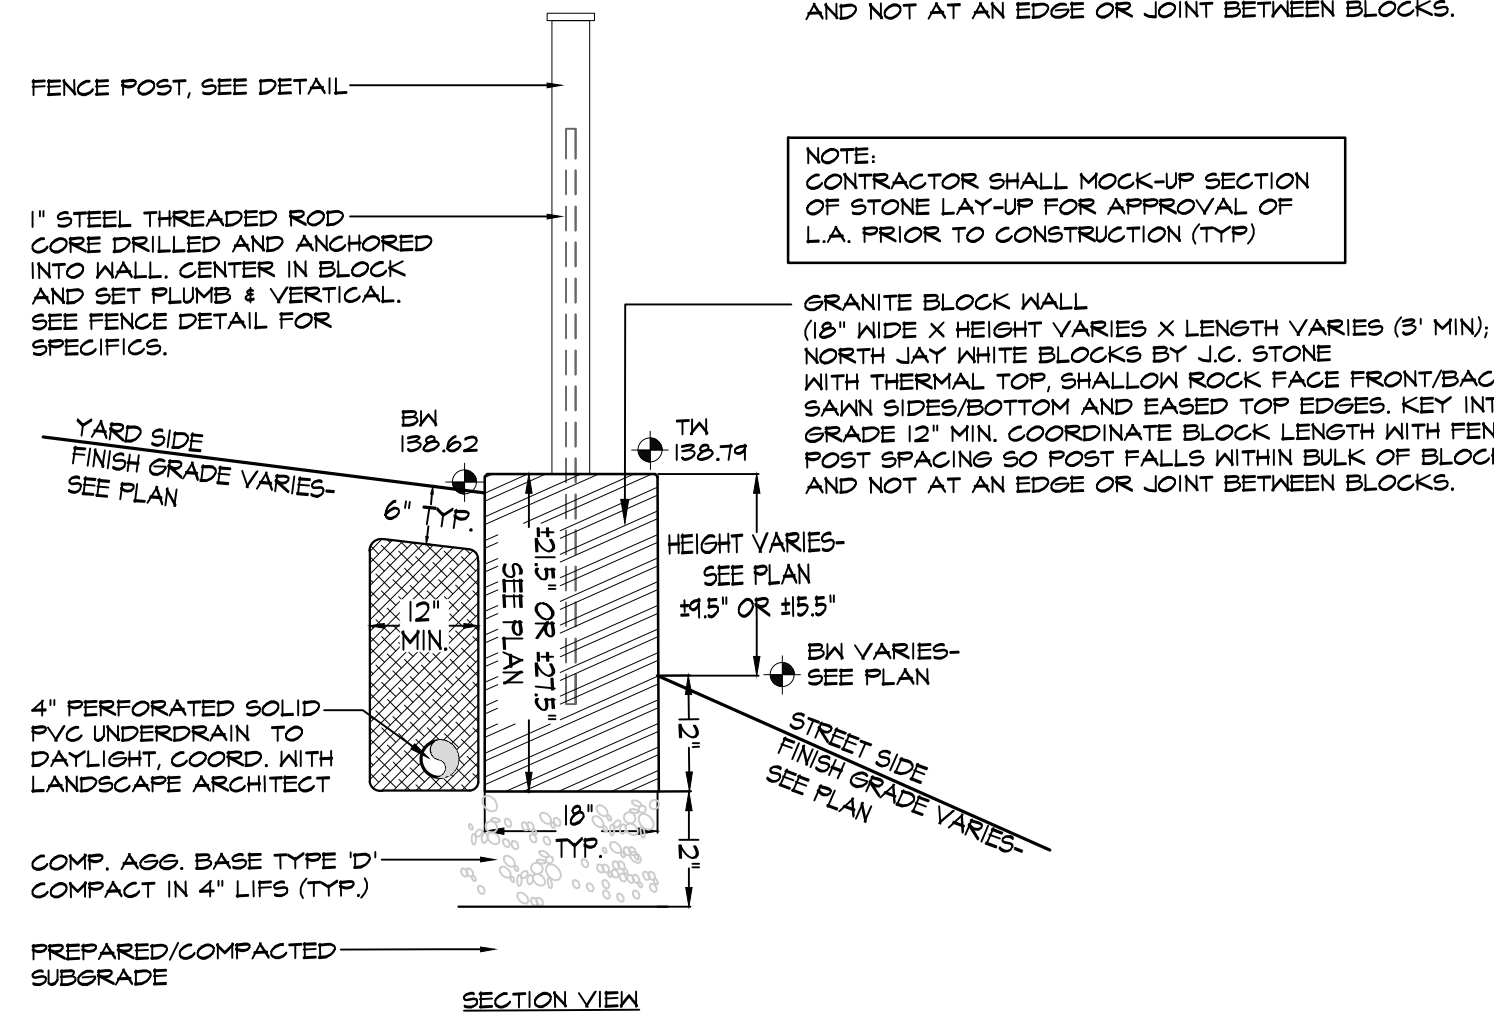


12 GRANITE BLOCK WALL NOT TO SCALE


A	BITUMINOUS PAVEMENT (DRIVENWAY)	1" MDOT GRADING C, SURFACE MIX 2" MDOT GRADING B, BINDER MIX 3" CRUSHED GRAVEL MDOT 103.06(a), TYPE A 12" GRAVEL MDOT 103.06(b), TYPE D COMP. OR UNDISTURBED SUBGRADE
B	LANDSCAPE AREA	3" SHREDDED BARK MULCH, SUBMIT SAMPLE TO L.A. PRIOR TO INSTALLATION 10" PREPARED TOPSOIL (MIN); SEE SPECIFICATIONS PREPARED SUBGRADE
C	LOAM AND SOD	LAWN SOD PREPARED, FINELY GRADED TOPSOIL (5" MIN); NO STONES OVER 3/4" DIA. PREPARED SUBGRADE
D	LOAM AND SEED	SEED MIX; SEE SPECS PREPARED, FINELY GRADED TOPSOIL (5" MIN); NO STONES OVER 3/4" DIA. PREPARED SUBGRADE

NOTE: ALL COURSE MATERIALS REFLECT THICKNESS AFTER FINAL COMPACTION.


3 SCHEDULE OF SURFACES / DETAIL NOT TO SCALE

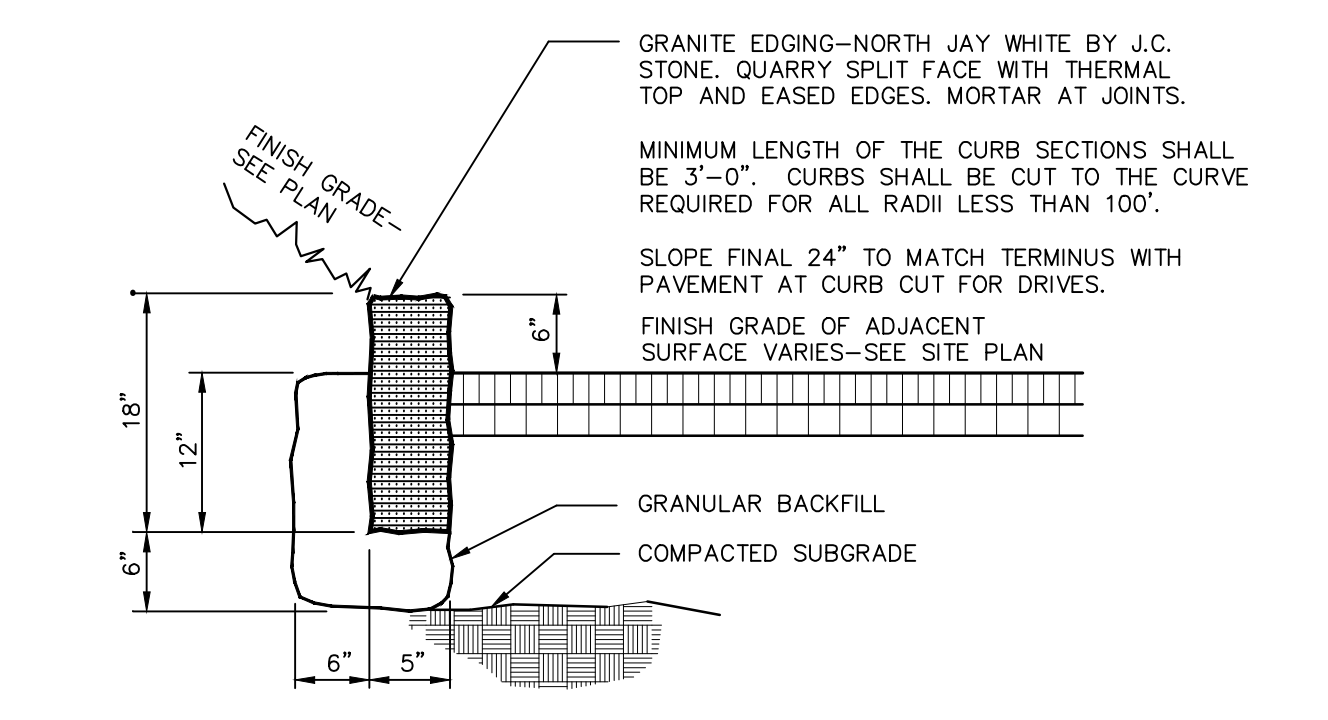


7 GRANITE EDGING DETAIL NOT TO SCALE

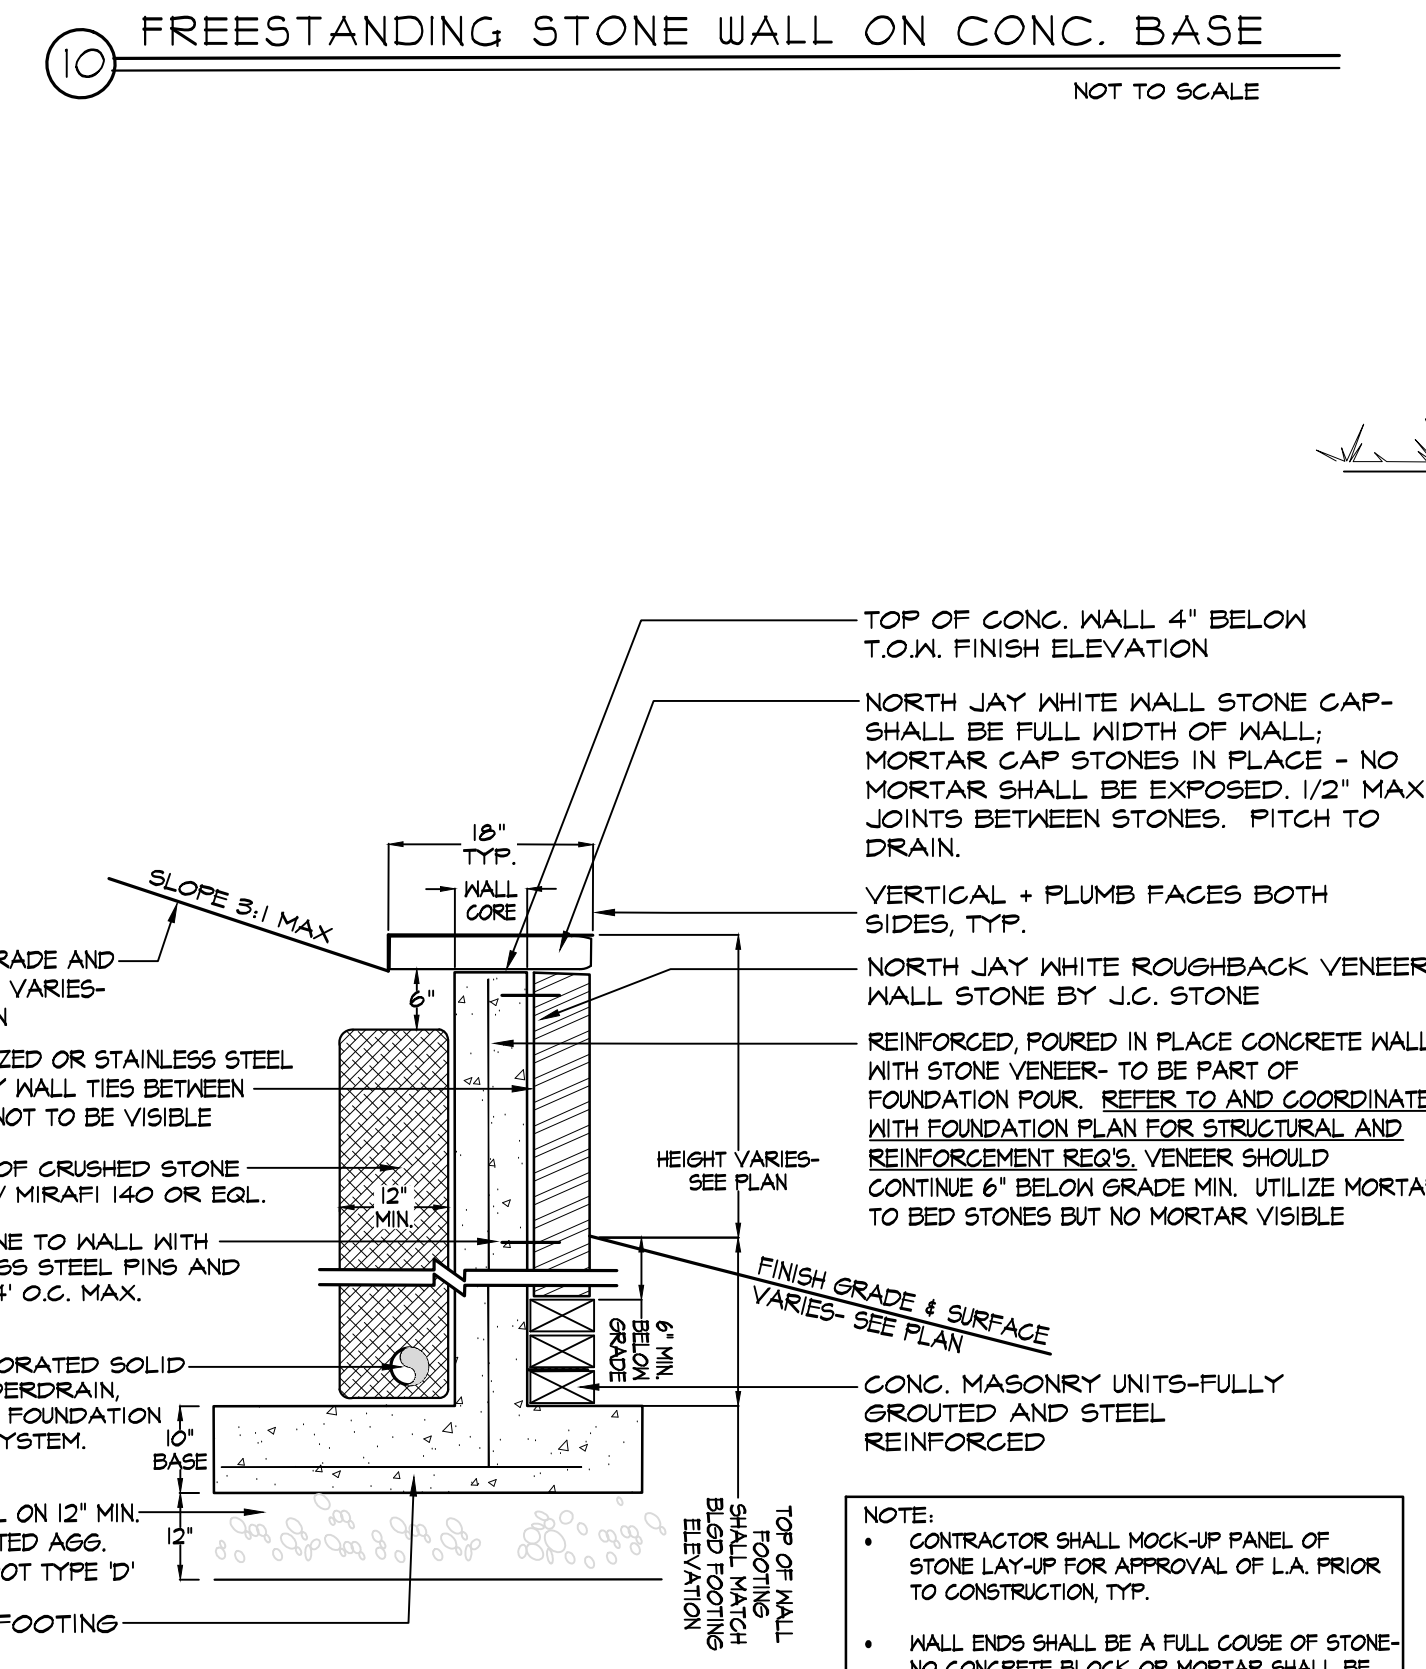


11 STONE VENEER RETAINING WALL NOT TO SCALE

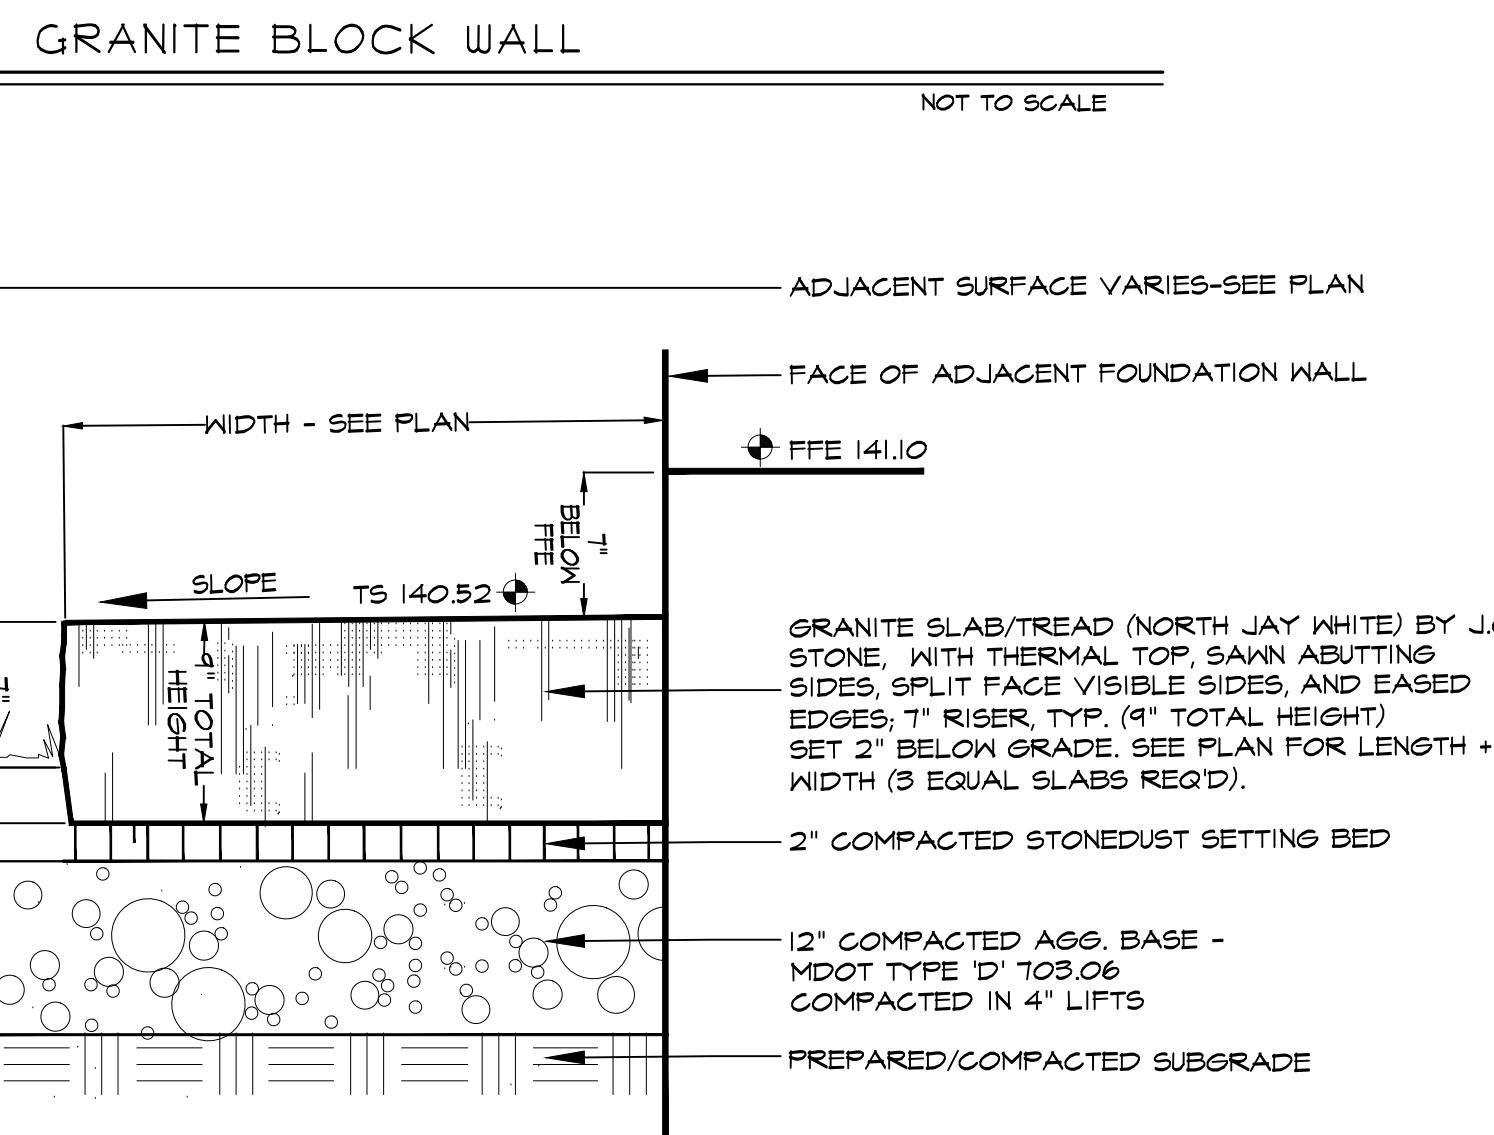

13 GRANITE SLAB STEP/LANDING NOT TO SCALE

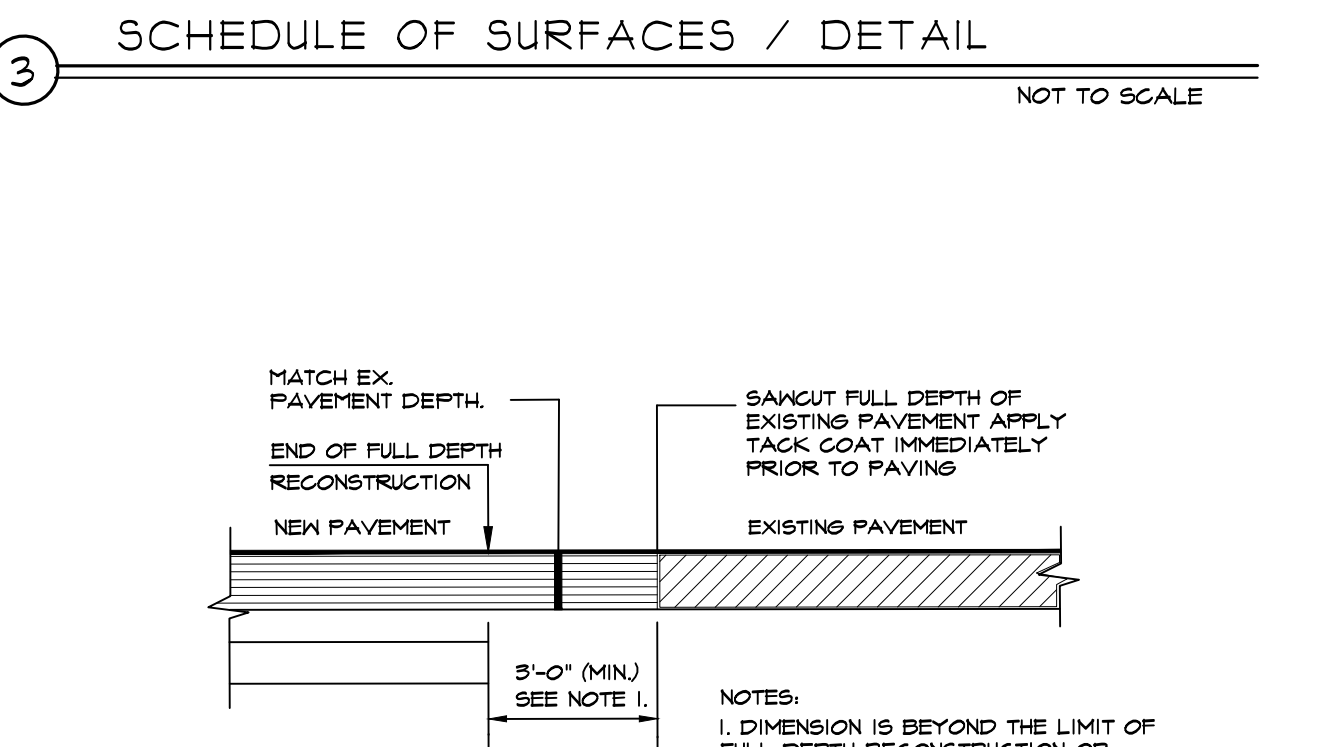

4 PAVEMENT CUTTING/MATCHING DETAIL NOT TO SCALE

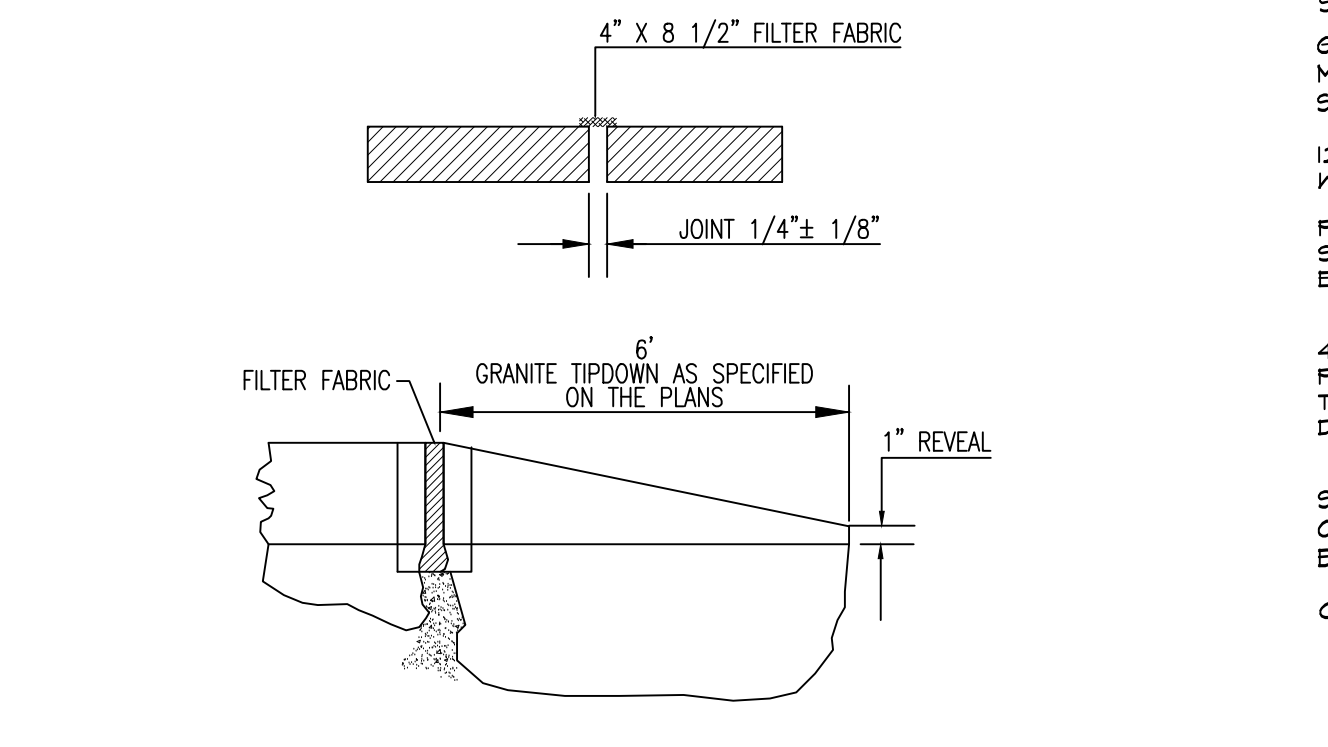

8 TIP-DOWN EDGING DETAIL NOT TO SCALE

11 ORCHARD STREET  
PORTLAND, ME

CARROLL ASSOCIATES  
Landscape Architects

217 Commercial Street  
Portland, Maine 04101  
207.772.1552  
pcarroll@carroll-assoc.com

Consultants:  
SURVEYOR:  
Owen Haskell, Inc.  
390 US Route 1  
Falmouth, ME 04102  
207-774-0424

ARCHITECT:  
Mark Mueller Architects  
100 Commercial Street  
Portland, ME 04101  
207-774-9057

Drawing Set:


Date	Revision
11-11-14	SITE REVISIONS
12-19-14	FOR HP REVIEW
2-20-15	BUILDING PERMIT / PRICING

Drawing Set:  
PERMITTING

Drawn:  
MP

Checked:  
PC

Approved:  
PC

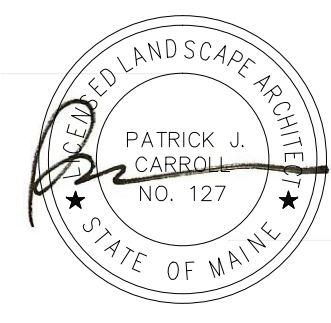

Drawing Title:

SITE DETAILS

Job Number:  
File:  
Date: 11-5-2013 Scale: AS SHOWN

Drawing Number:

L5.001