


PROPOSED

HP-3.0

NOVEMBER 5, 2014

11 ORCHARD STREET

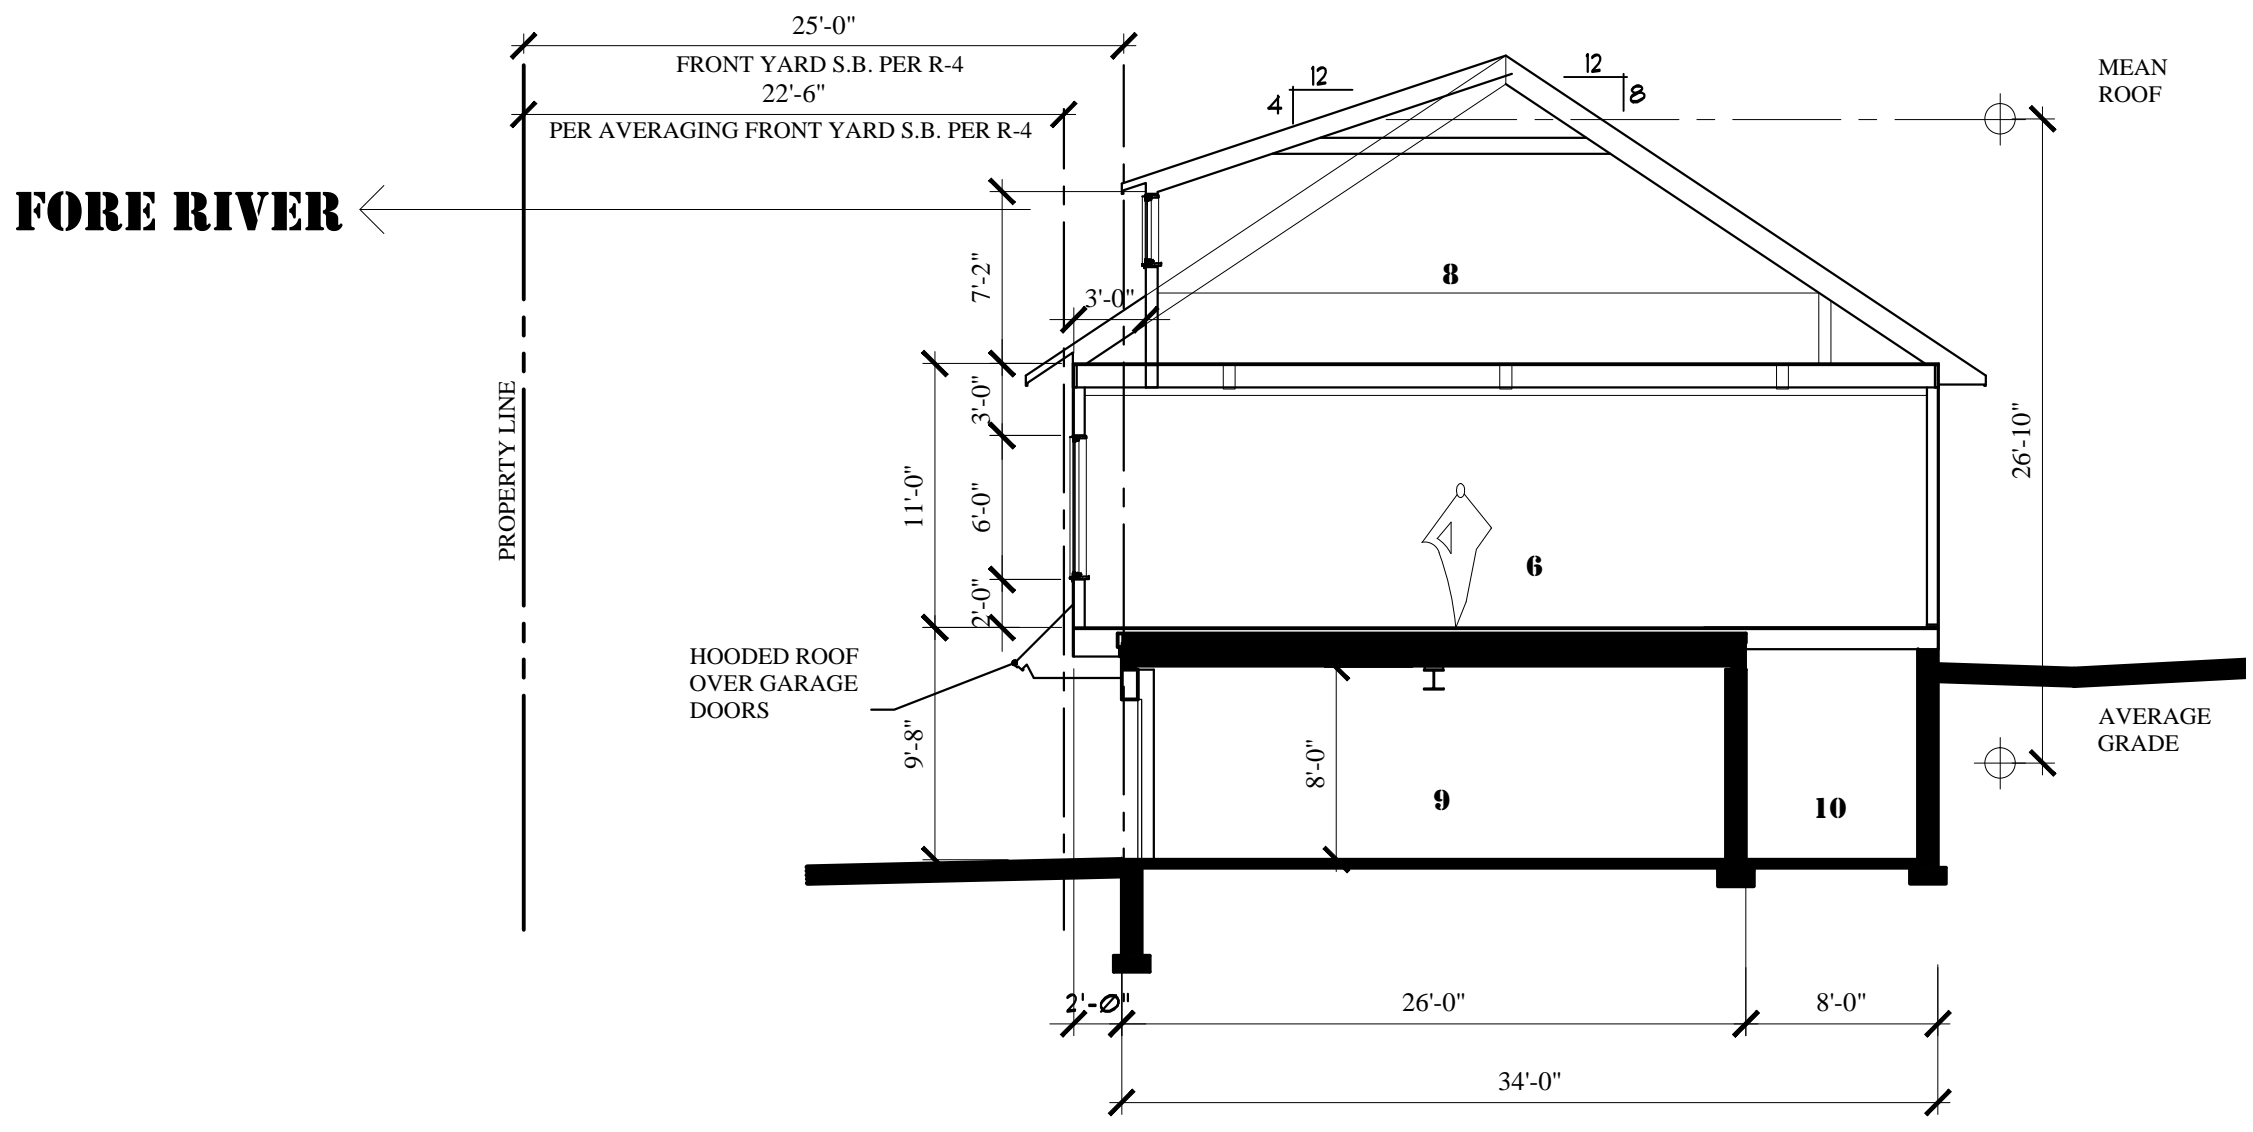

BUILDING SECTION DIAGRAM  
SCALE: 1/8"=1'-0"



MARK  
MUELLER  
ARCHITECTS

HISTORIC PRESERVATION BOARD