

WALLS: DRY DENSE
PACK CELLULOSE = R21

EXPOSED COPPER FLASHING

SMALL ROOF OVERHANG
OVER GARAGE DOORS W/
WOOD ROOF SHINGLES

1x6/1x3 FASCIA AND 1x6
V-GROOVE SOFFIT

ROOF BRACKETS


TERMINATION DETAIL BEYOND

FULL THICKNESS SOUND
ATTENUATION INSULATION
(AS NOTED)

EXTERIOR LIGHTING

NEW THIN BRICK VENEER

EXISTING BRICK WALL

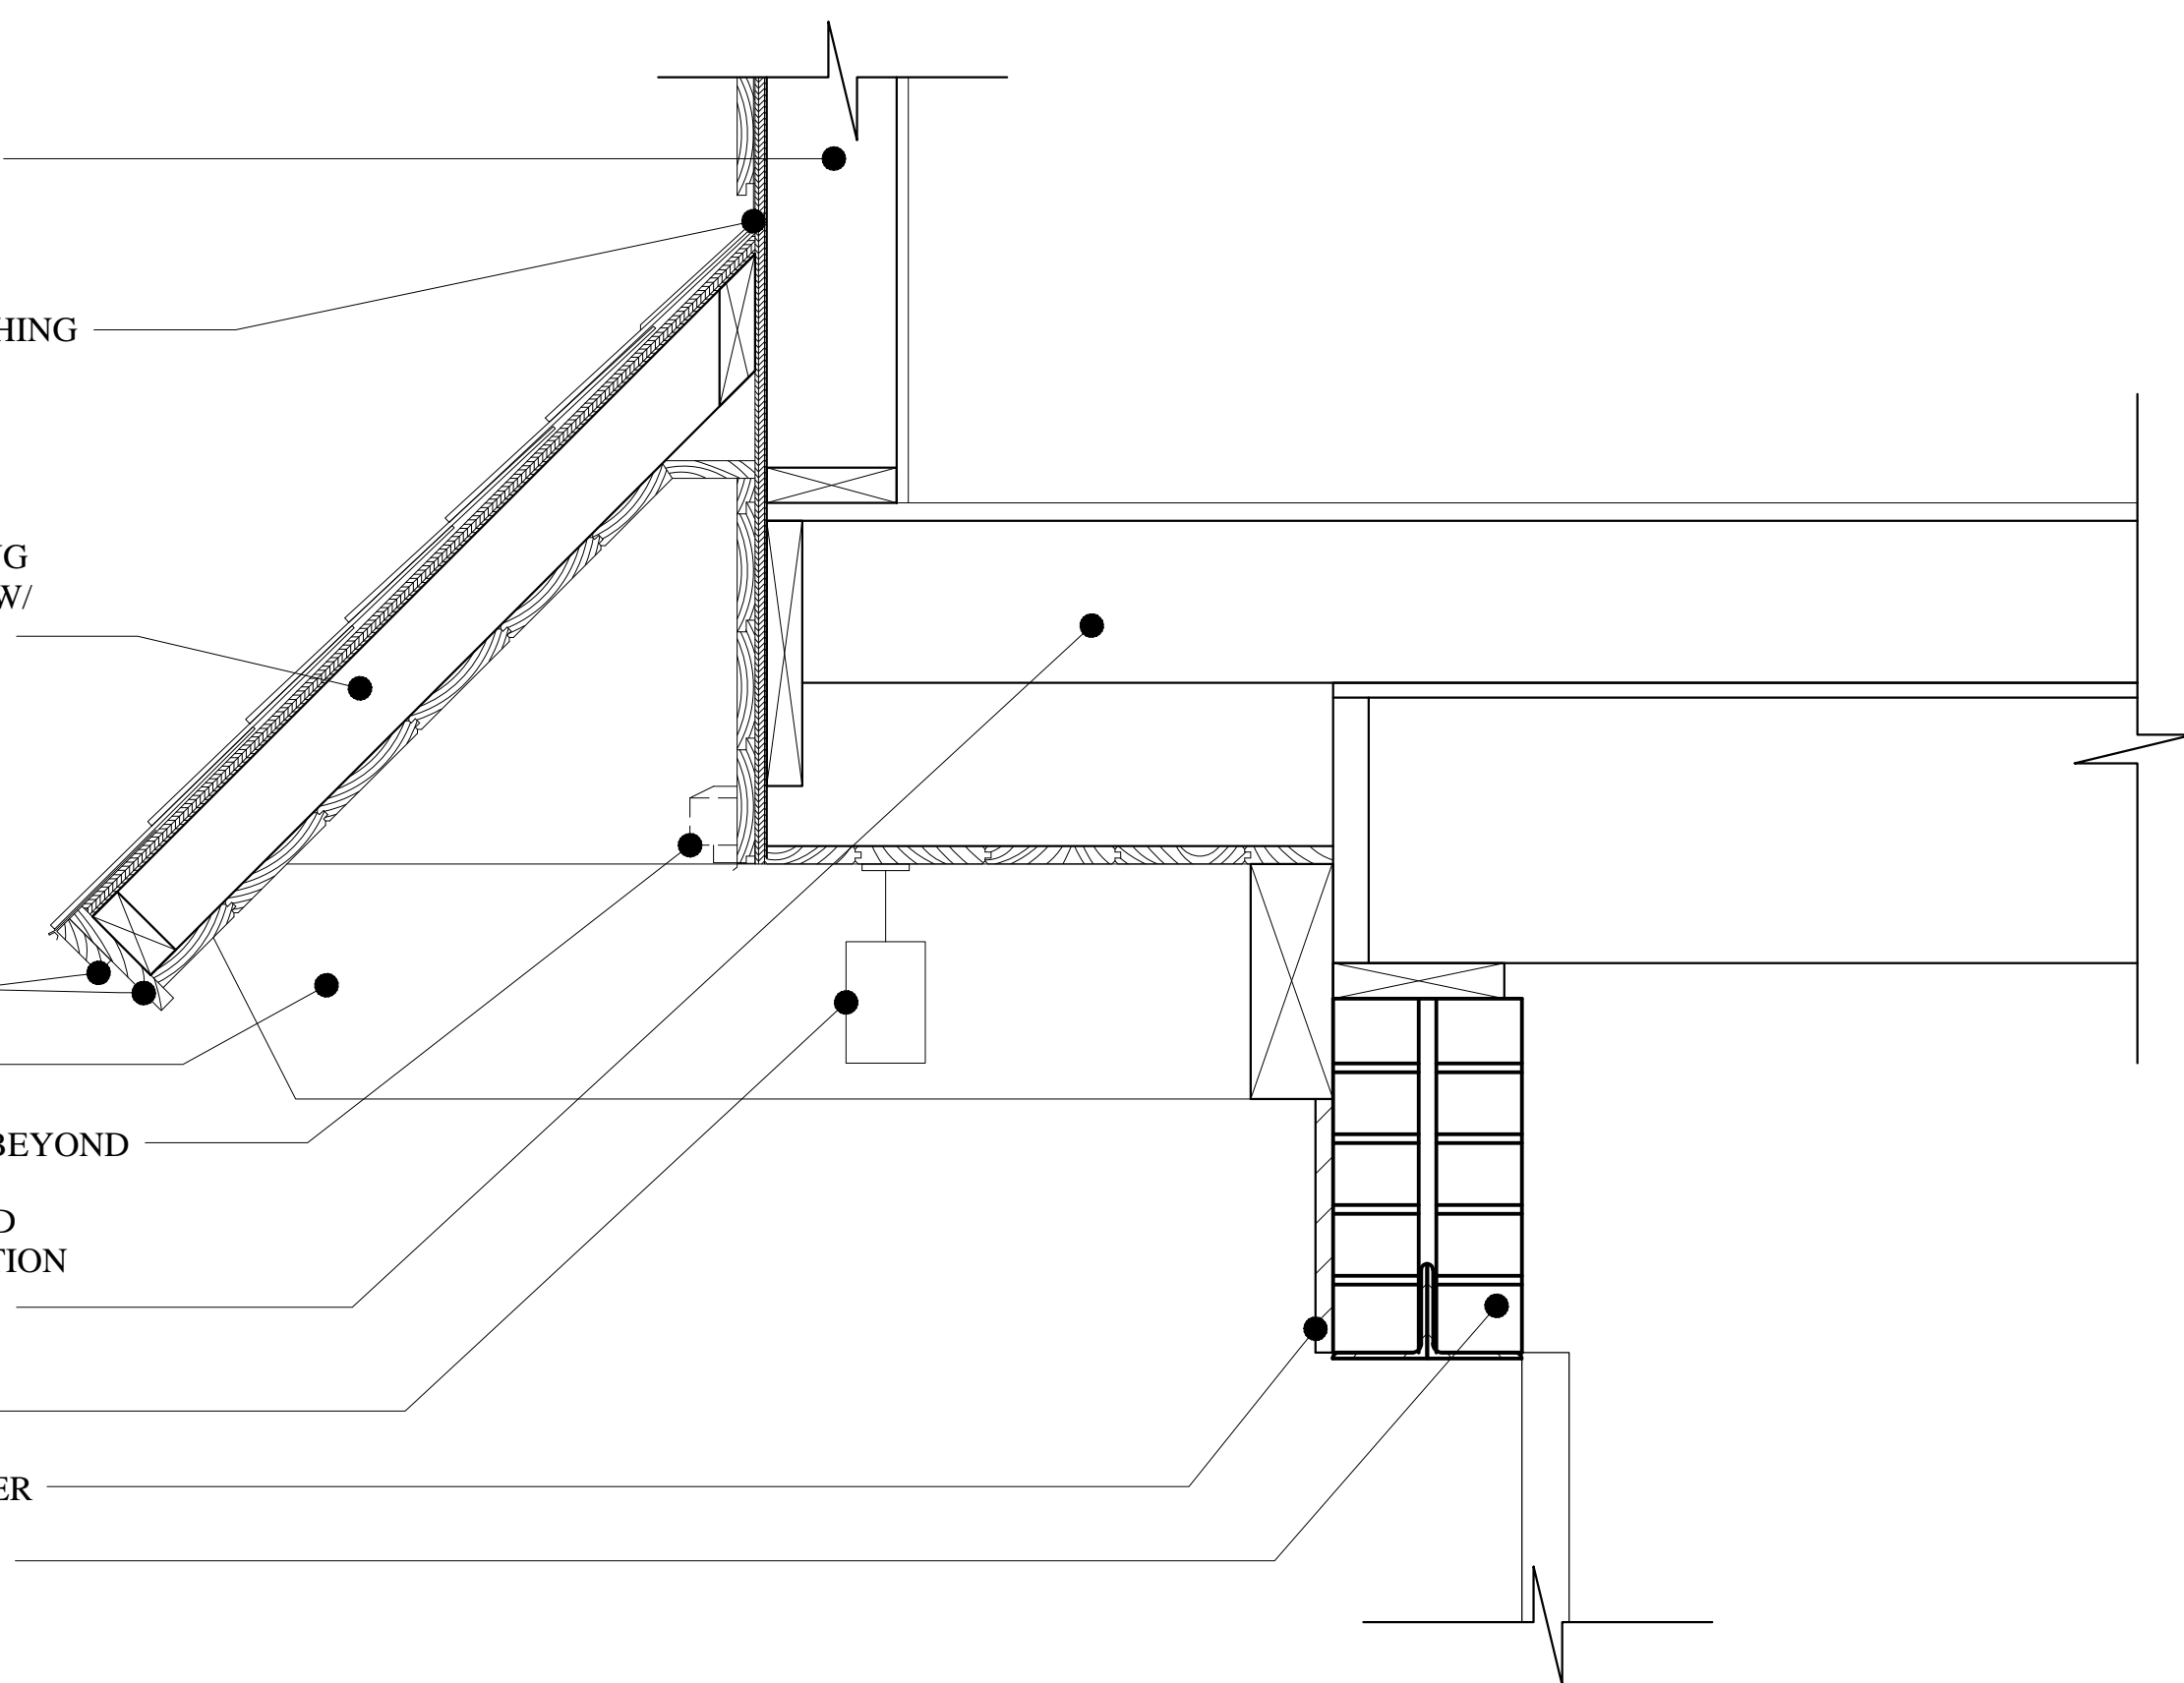

PROPOSED

GARAGE HOOD DETAIL
SCALE: 1 1/2"=1'-0"

HP-4.1

NOVEMBER 5, 2014



MARK
MUELLER
ARCHITECTS

HISTORIC PRESERVATION BOARD

11 ORCHARD STREET