


3 MUD ELEVATION
SCALE: 1/2" = 1'-0"

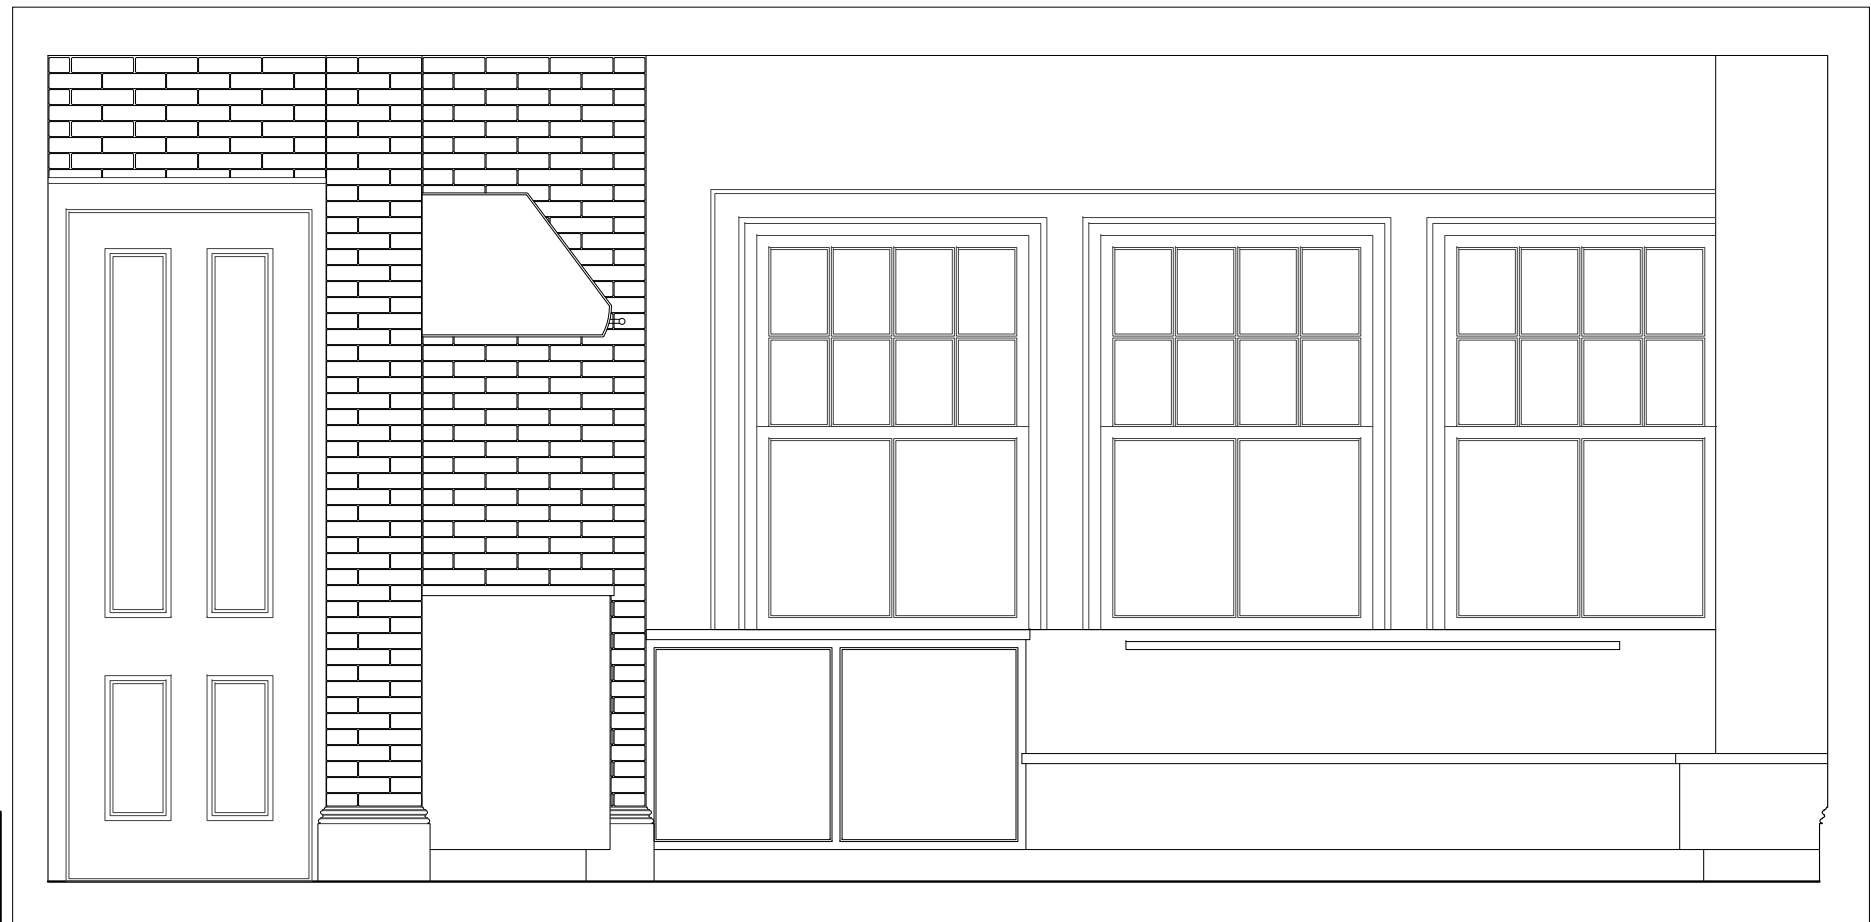

4 BANQUETTE ELEVATION
SCALE: 1/2" = 1'-0"

POOR IMPROVEMENTS
PROPOSED RENOVATION
15 Vaughan Street Portland Maine

