
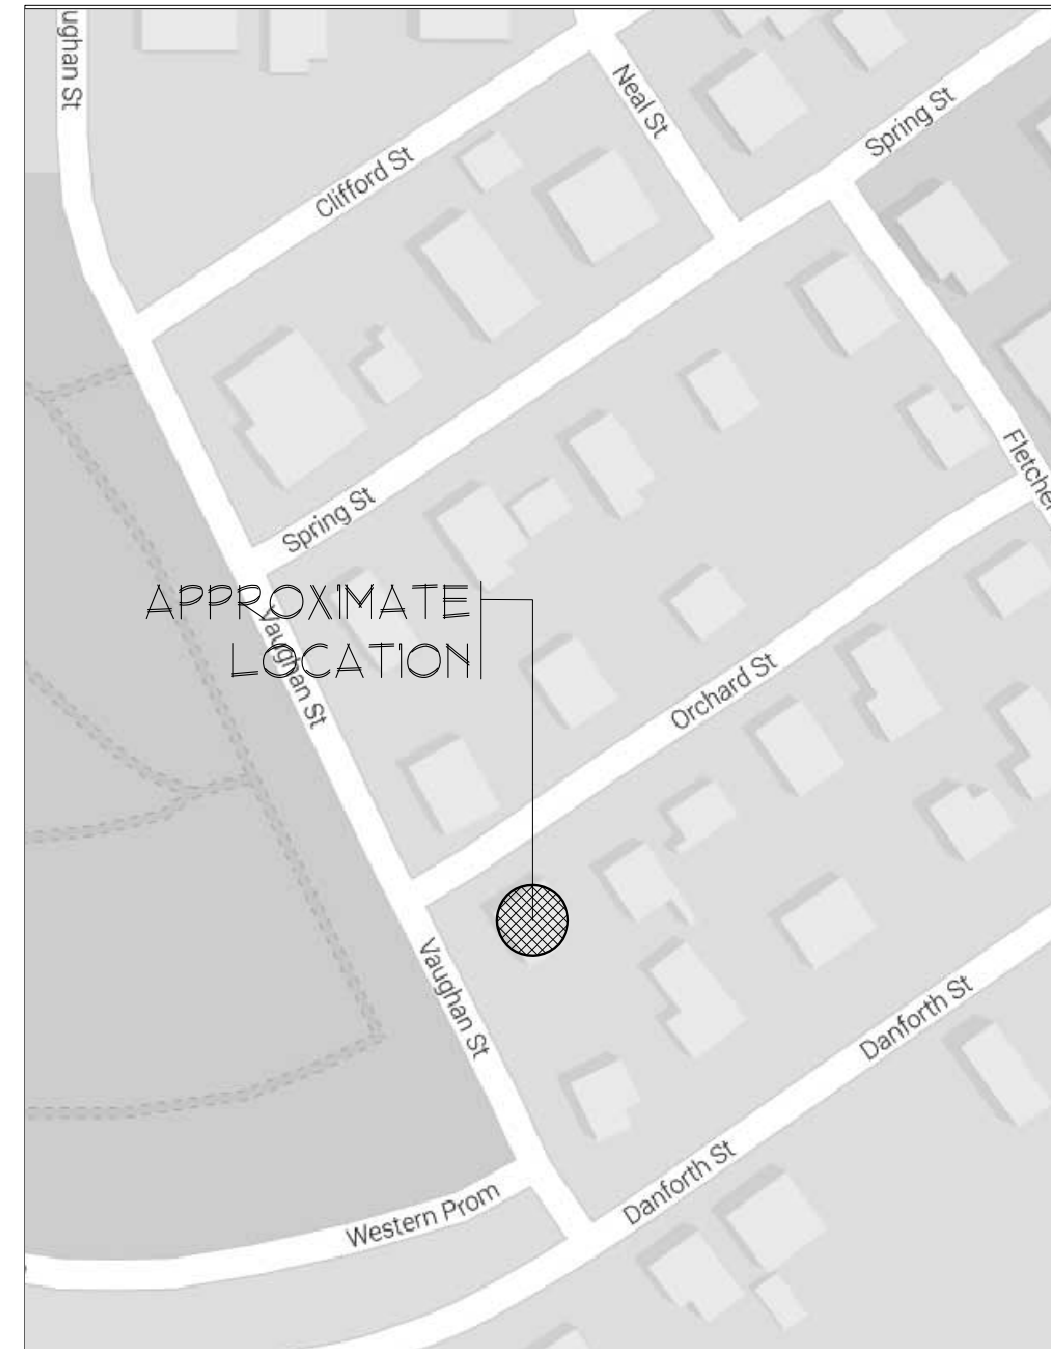


Darcy Brennan & Matt Poor

PROPOSED RENOVATION
15 Vaughan Street Portland 04102

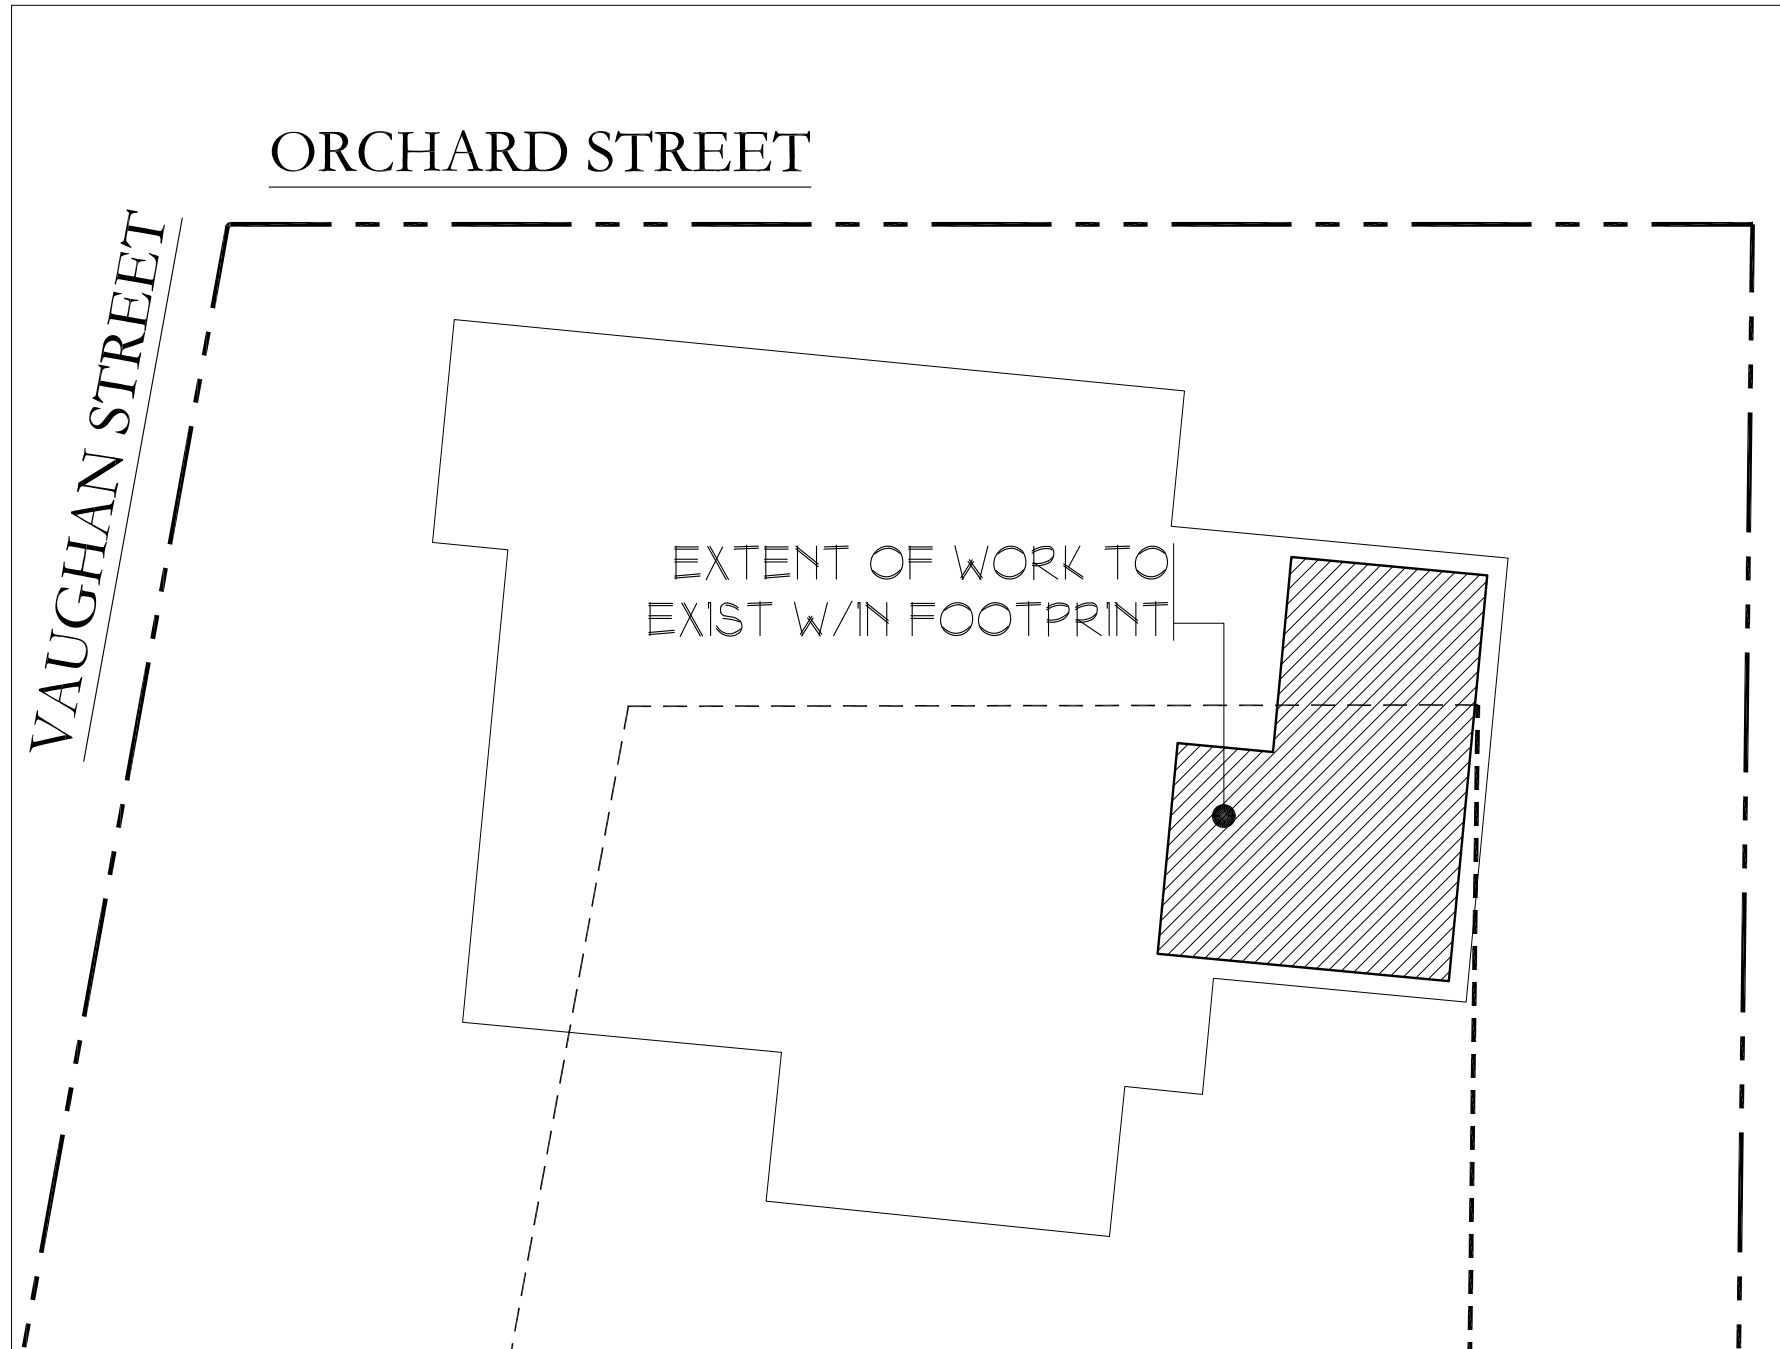

PLOT PLAN
SCALE: 1"=10'-0"
NOTE:
-INFORMATION FROM THIS SURVEY WAS OBTAINED FROM A SURVEY PERFORMED ON 28 JULY 1886 BY HERSEY'S, PERLEY'S & CRAM AS WELL AS PUBLIC RECORDS AND FIELD VERIFICATION

LOCATION PLAN
SCALE: N.T.S.

POOR IMPROVEMENTS
PROPOSED RENOVATION
15 Vaughan Street Portland Maine

