


7-8 + weeks
January +

microwave
carpenter

PRX610
25x22
offset drain

side out
W/door
W/door
W/door

Inset
White paint
W/glass
W/glass

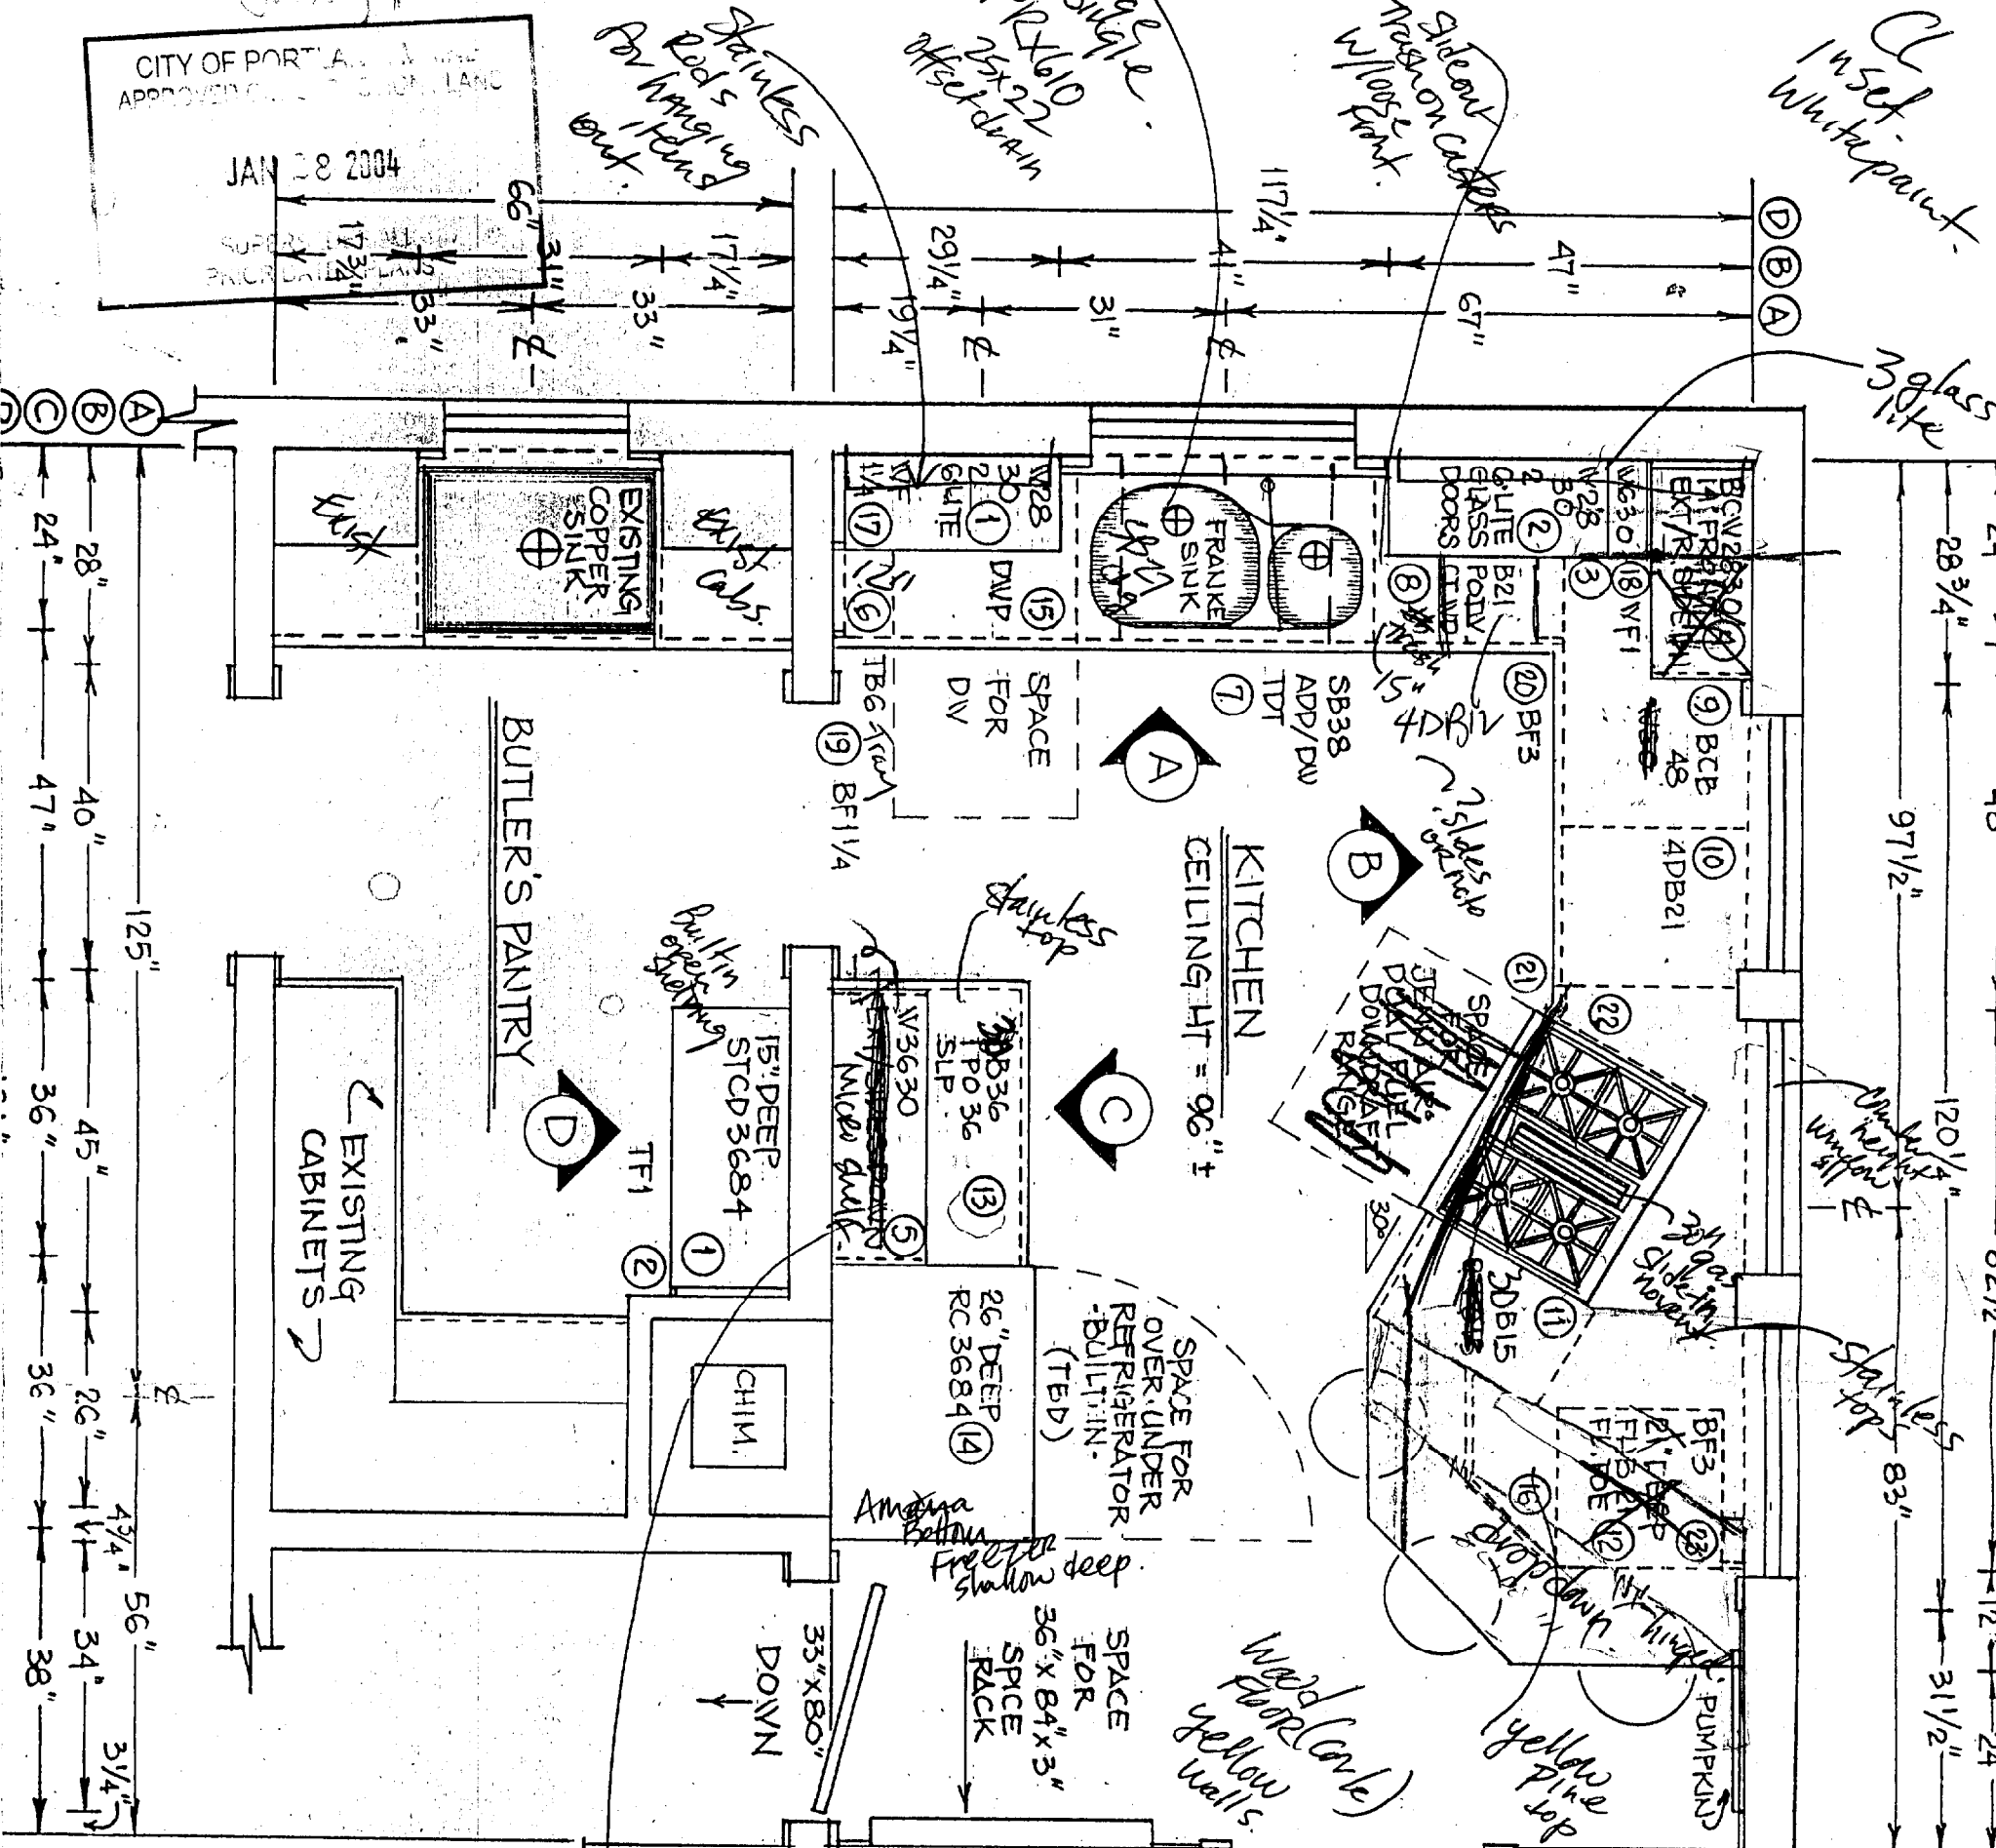

- ⊙ BASE CABINETS/CLEARANCES
- ⊖ STRUCTURAL ELEMENTS
- ⊕ APPLIANCE CENTERLINES

BOLD CABINETRY
 1/2" = 1'0"
 MAY 2003 773-6068
 SPRAGUE, LAURA & SETH
 28 Ordway St. PHD 04102
 KITCHEN FLOOR PLAN
 Design plans are not provided for architectural or engineering use.
 P. 1 of 5

CITY OF PORTLAND
 APPROVED
 JAN 28 2004
 SUPERVISOR
 PAMELA BOLD, CKD
 REGISTR. NO. 101469
 CERTIFIED
 KITCHEN DESIGNER

specs.
 PRELIMINARY
 * Not adding or walls or openings
 Changing and walls or openings
 4002 82 NAF