


14 Orchard St. Portland
Front Porch
Building

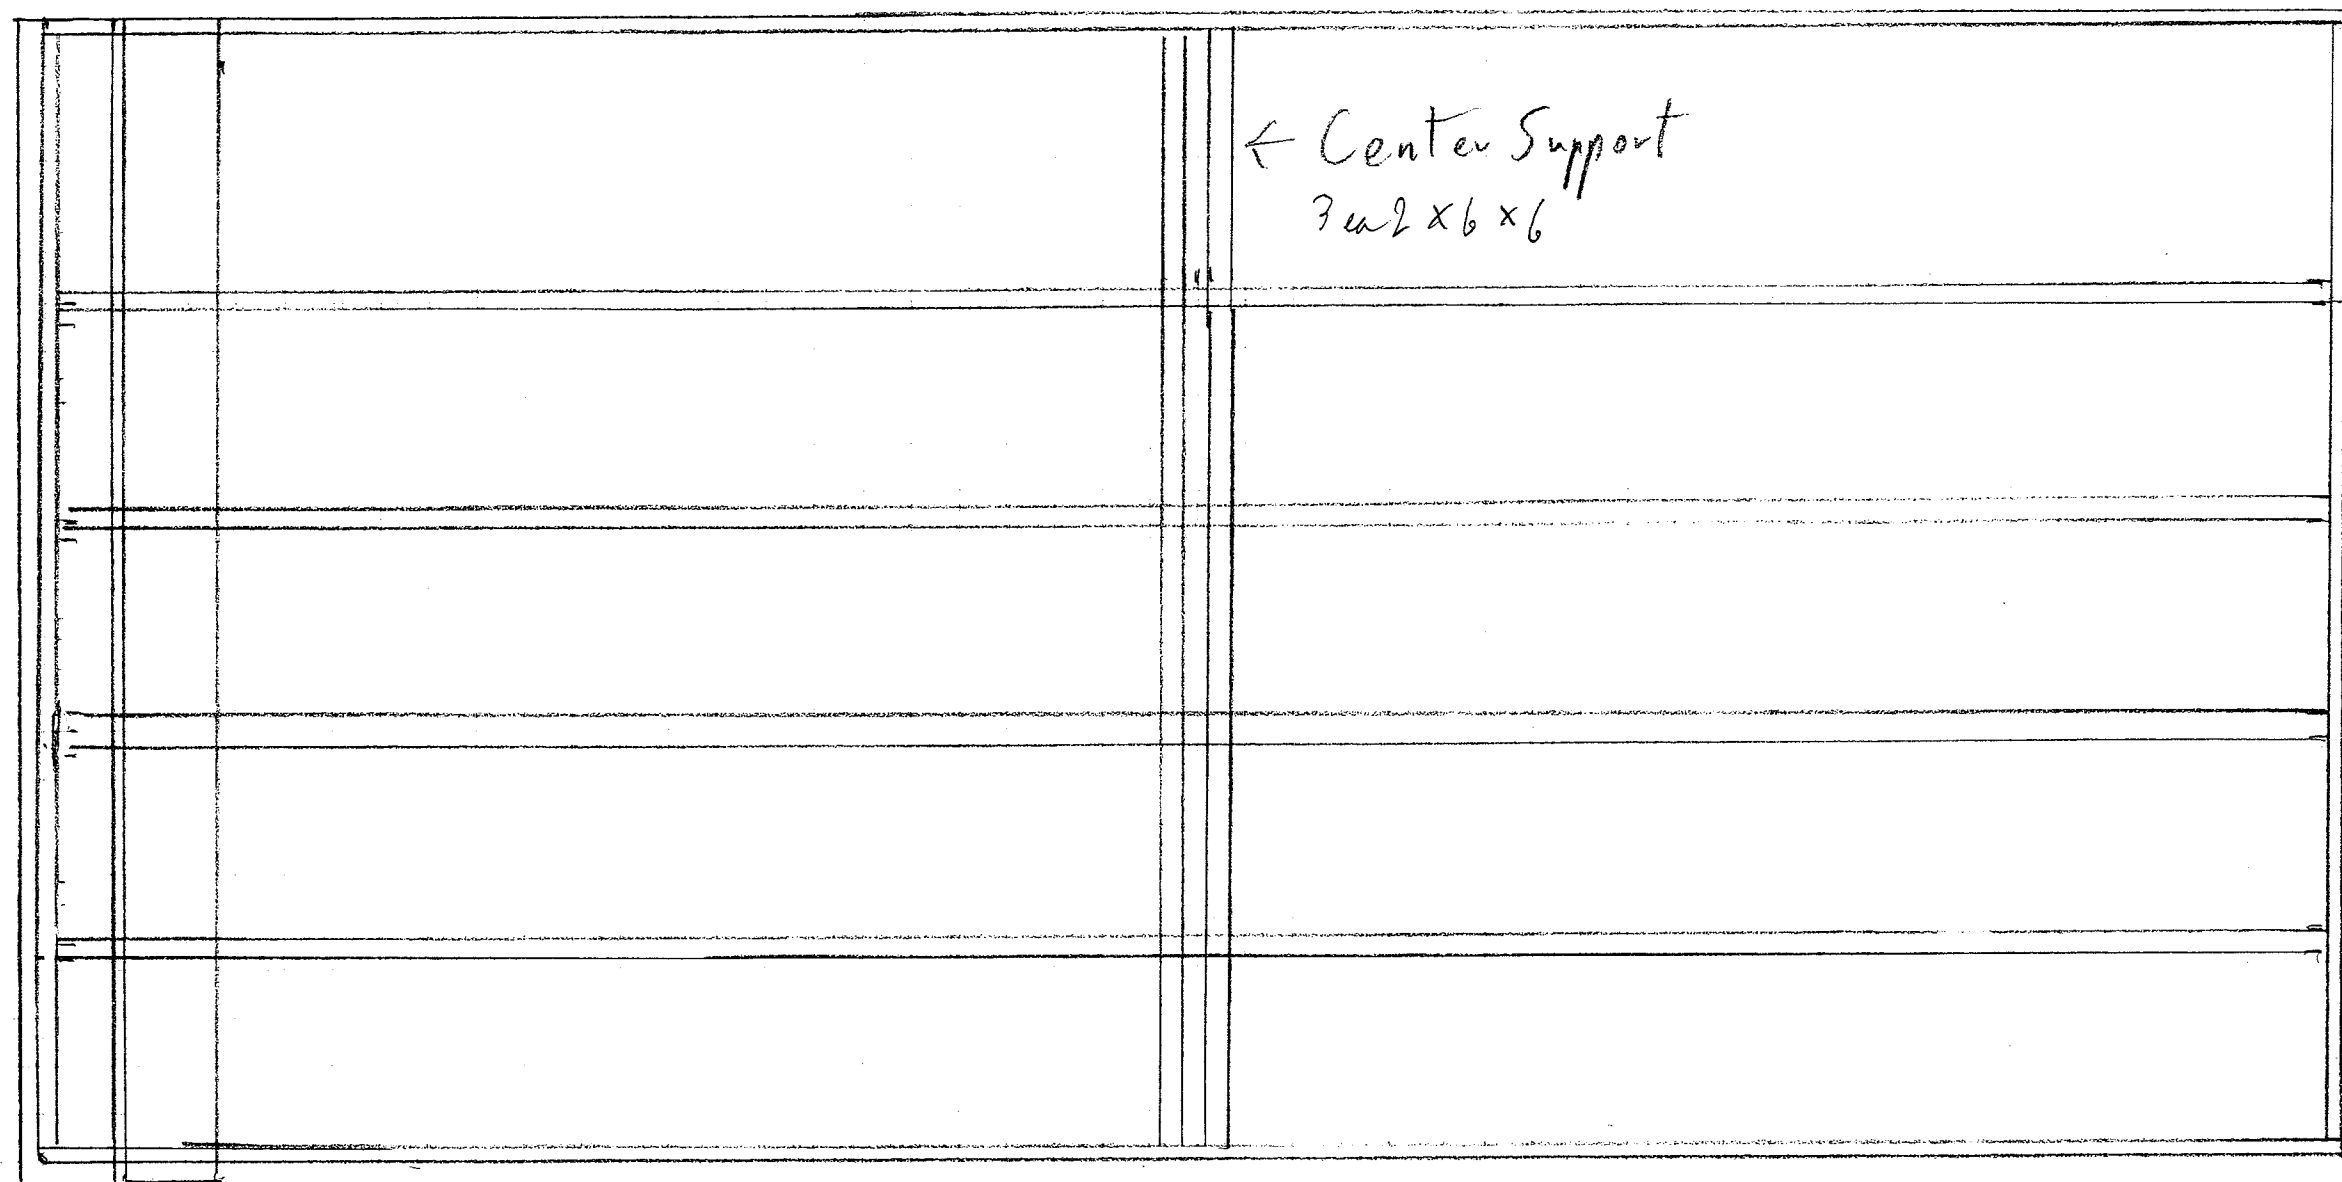

- 2' x 6" PT Joists
- 5/4" x 6" Decking
- 1 x 8 Apron Trim
- 1 x 4 Lattice
- ↑ Joist Hangers on all Joists
- 6' ↓

← 12' →
Garden

Mark Foley Const.
650-8527