

R4  
 Shed larger than  
 100 sq ft  
 Not allowed  
 existing shed  
 roughly 8x8






380

387 DANFORTH STREET

2.01.05

1/8" = 1'

T ELEVAT  
87 D FORTH STREET

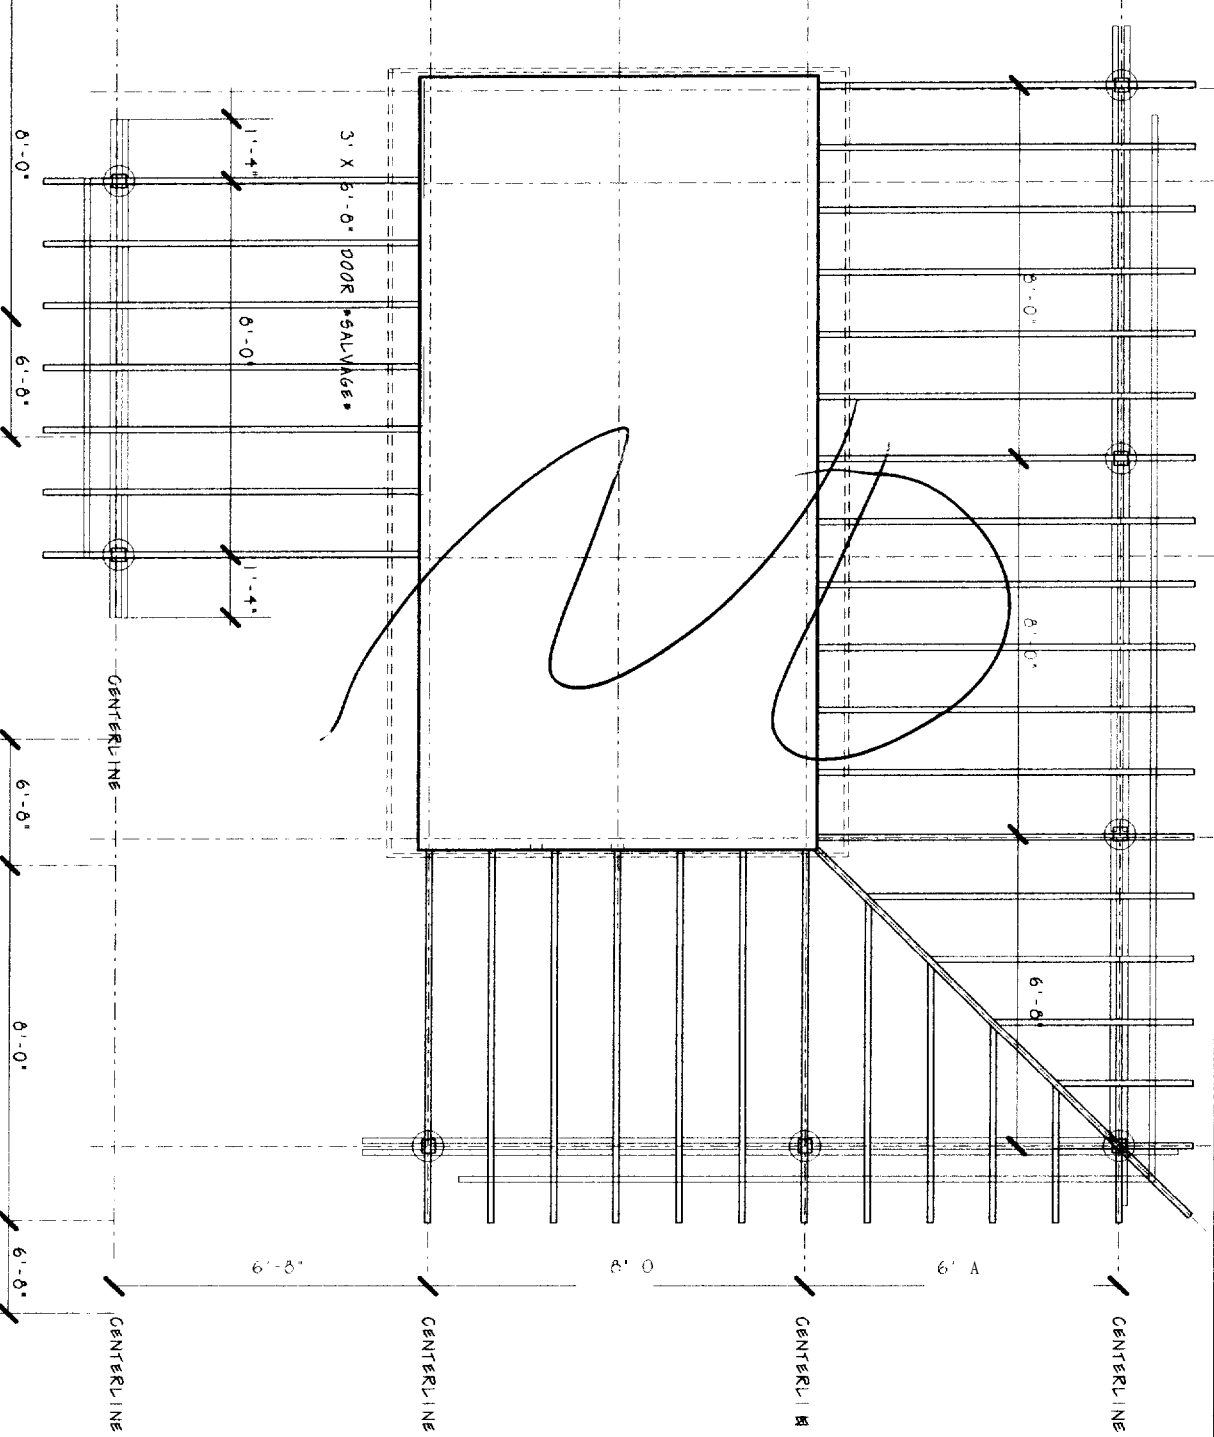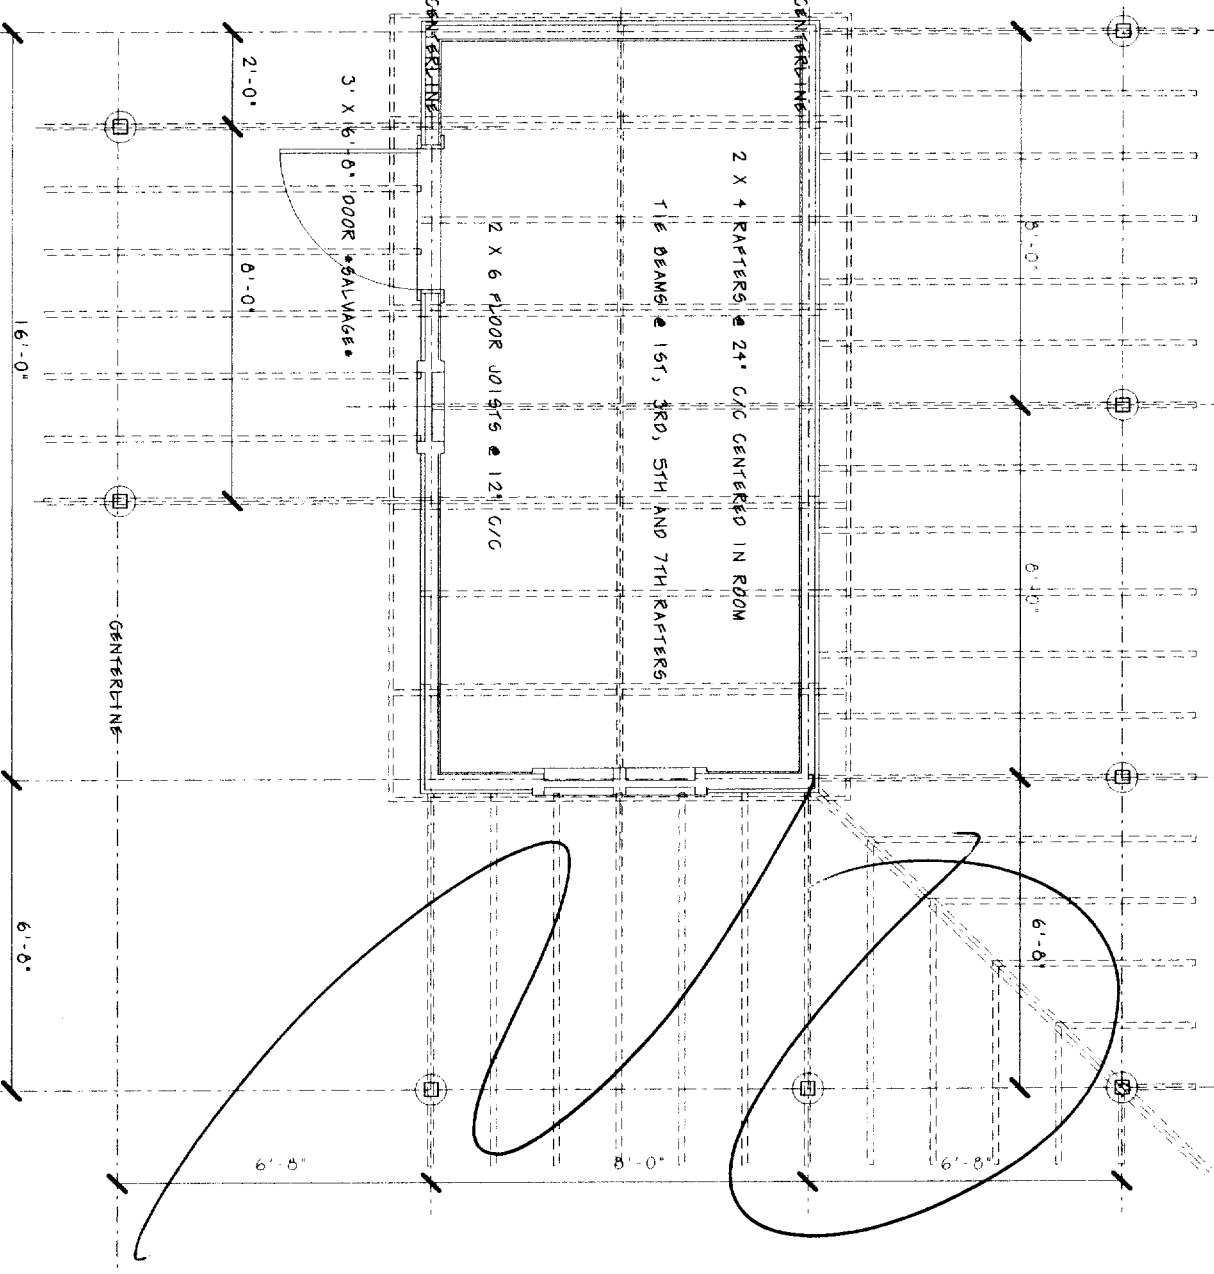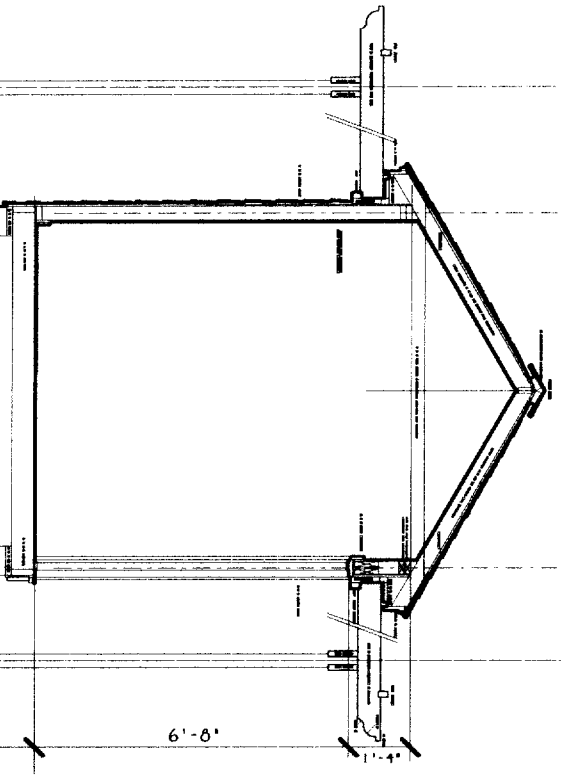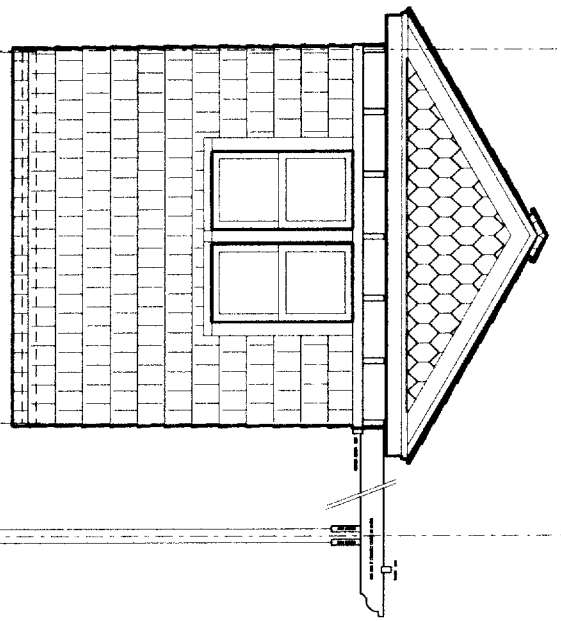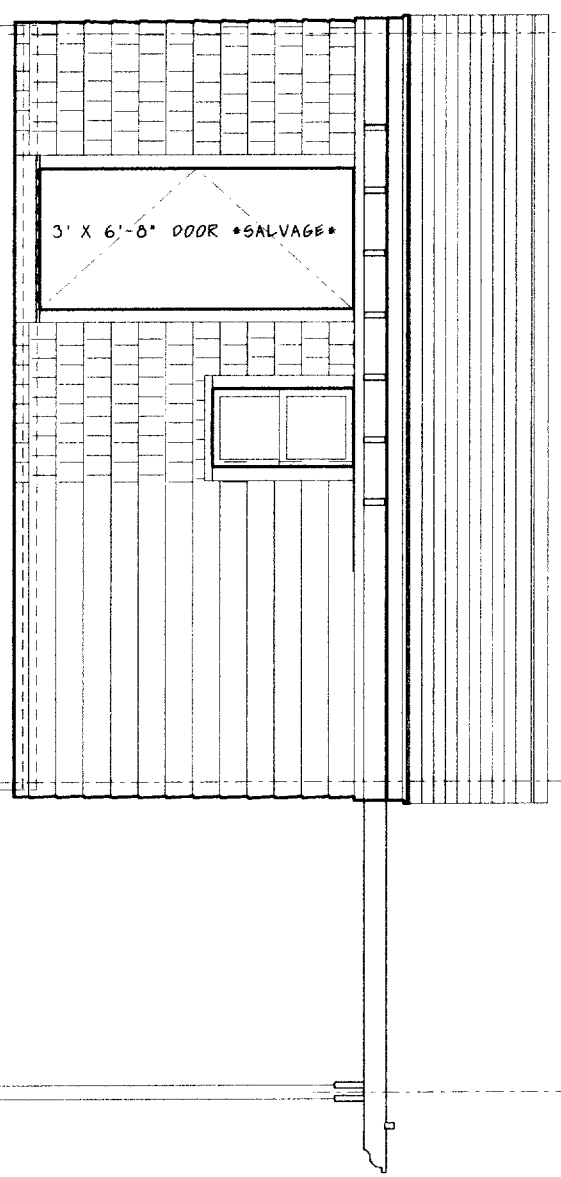

3.18.05

DATE: 3.20.05	<b>Ted + Sally Oldham</b> 387 Danforth Street Portland, ME 04102	<b>Shed Renovation</b>
SCALE:		



