
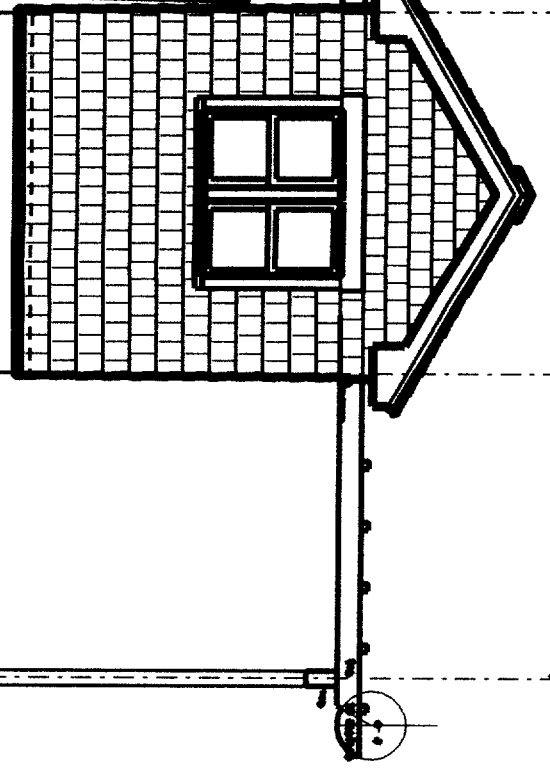
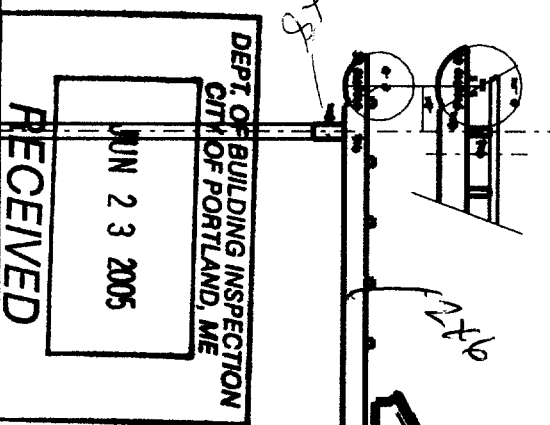


WEST ELEVATION

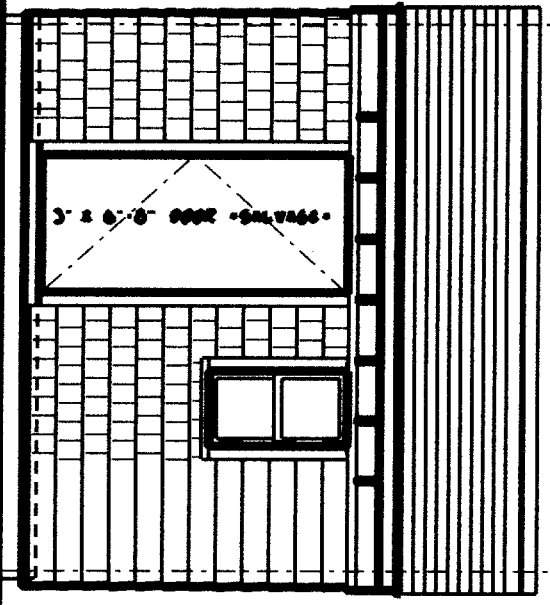


SOUTH ELEVATION

387 DANFORTH STREET

SECTION

6.10.05

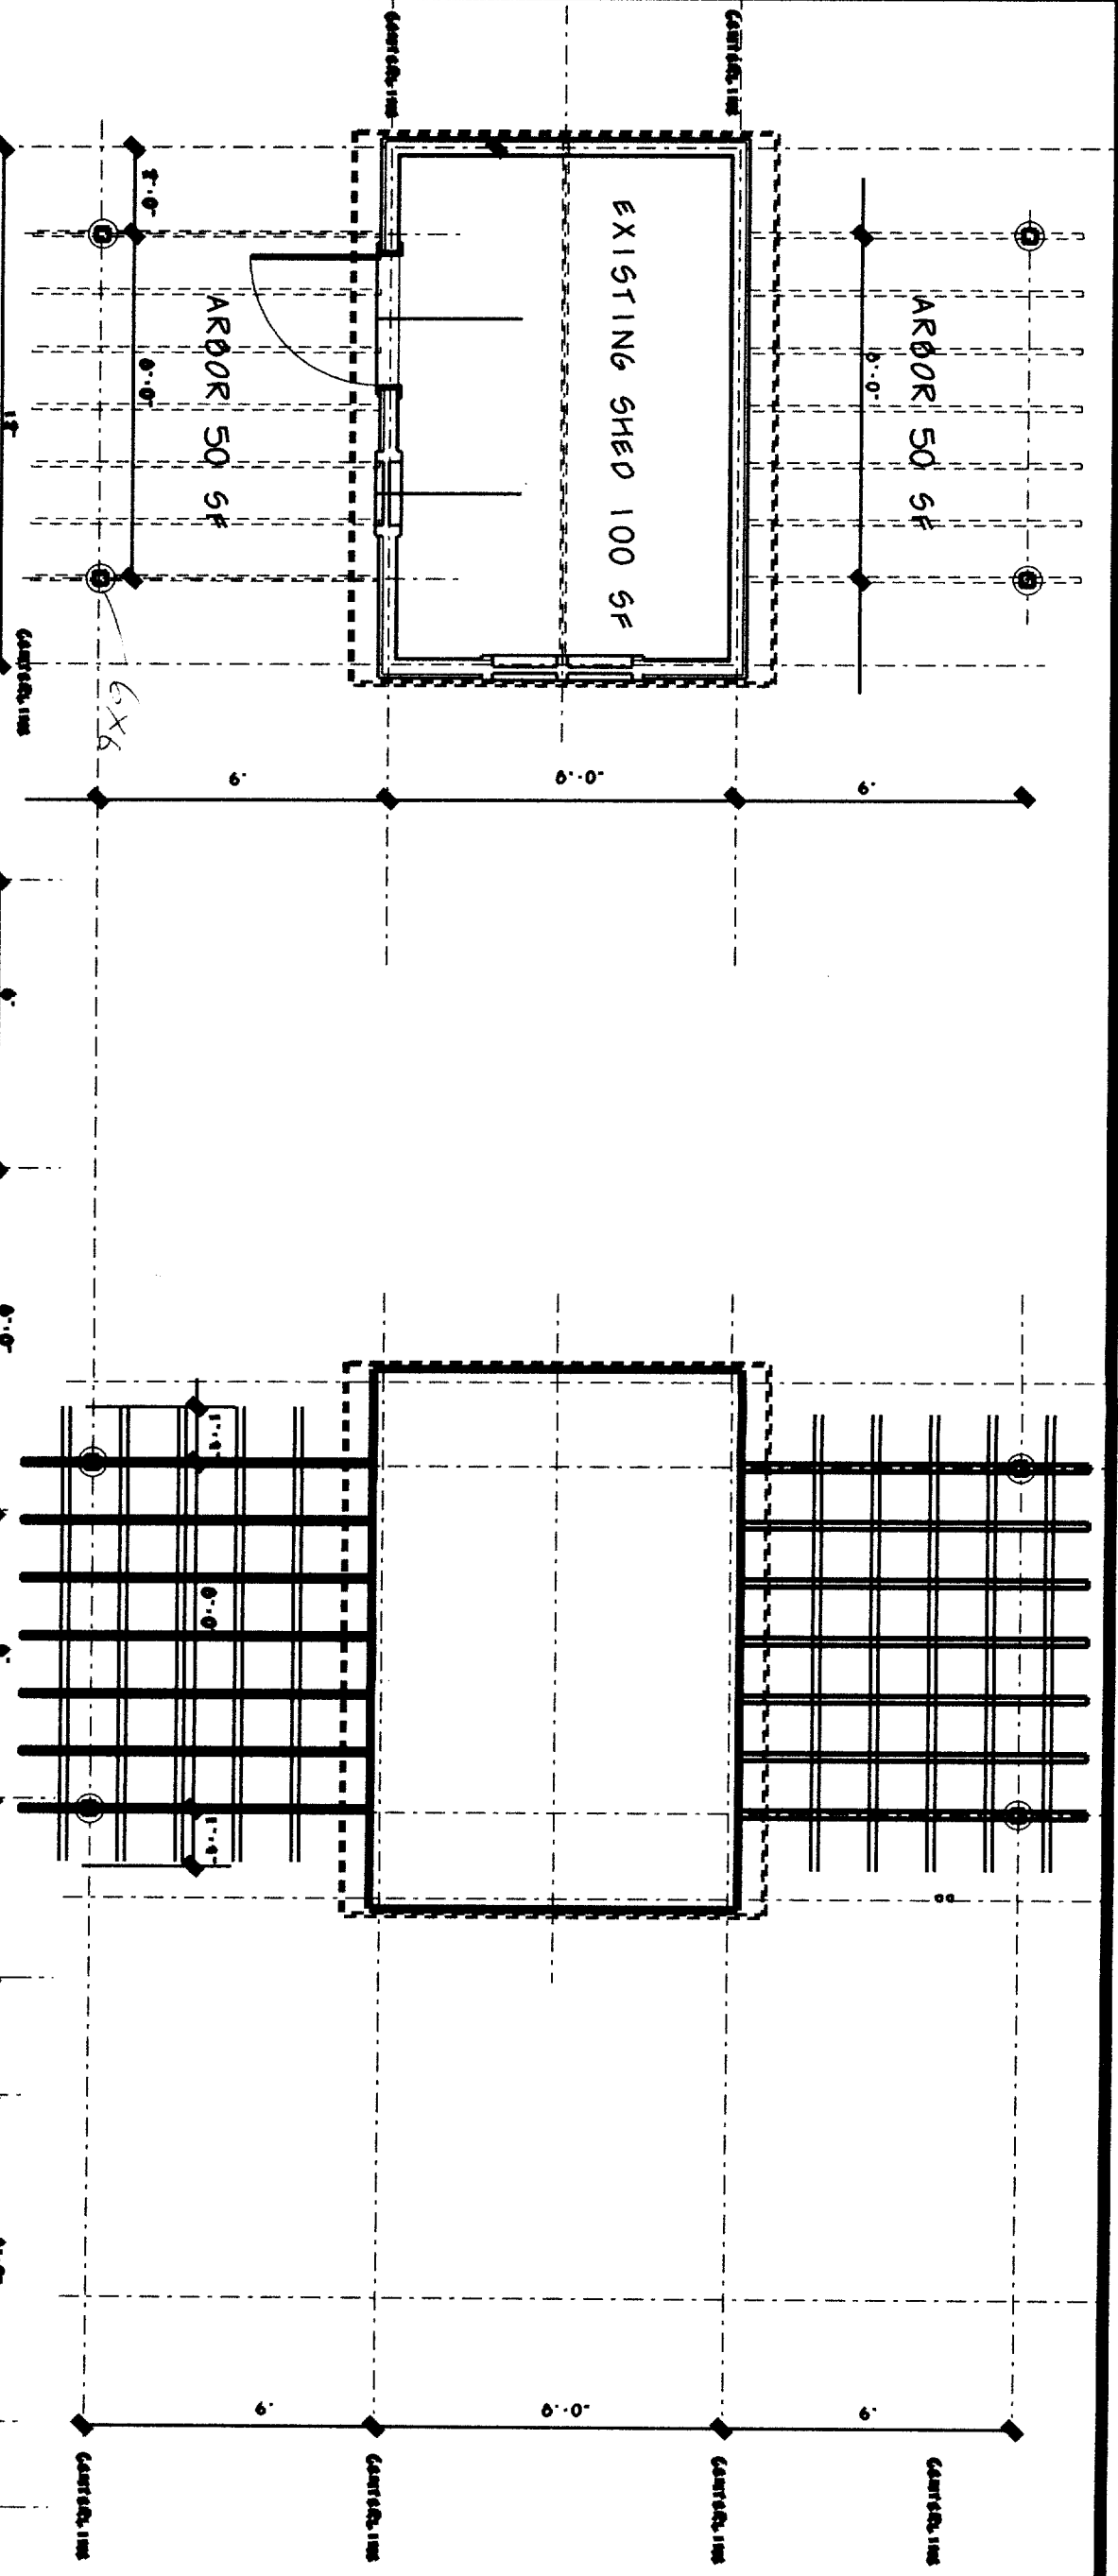

DATE: 6.18.05		Ted + Sally Oldham 387 Danforth Street Portland, ME 04102	ArbaArbor
SCALE:	REVISION:		