




75 York Street
Portland, Maine 04101
simonsarchitects.com
207.772.4656

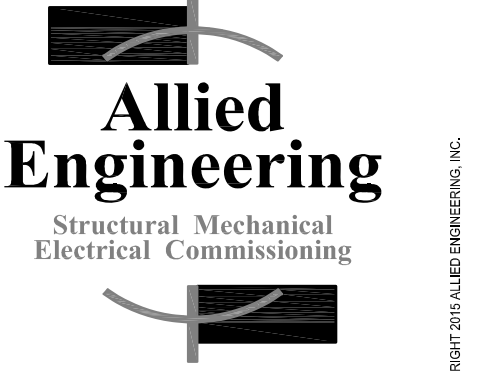

160 Veranda Street
Portland, Maine 04103
T: 207.221.2260
F: 207.221.2266
Web: www.allied-eng.com

Allied Project No: 15051
Cad File: 15051M.dwg

PROJECT NAME:
**WAYNFLETE
LOWER SCHOOL**
ADDITION & RENOVATIONS

WAYNEFLETE SCHOOL
360 SPRING STREET
PORTLAND, MAINE 04102



THIS DRAWING IS THE PROPERTY OF SCOTT SIMONS ARCHITECTS (SSA) AND IS NOT TO BE COPIED OR REPRODUCED IN PART OR WHOLE.
© 2015 © SCOTT SIMONS ARCHITECTS, LLC


REVISION:

NO.	DATE
1	DATE
2	DATE
3	DATE
4	DATE
5	DATE
6	DATE


DATE OF ISSUE: 12 JANUARY 2017
PROJECT NUMBER: 2013-0050
STATUS: ISSUED FOR BID

**MECHANICAL
DETAILS**


M500

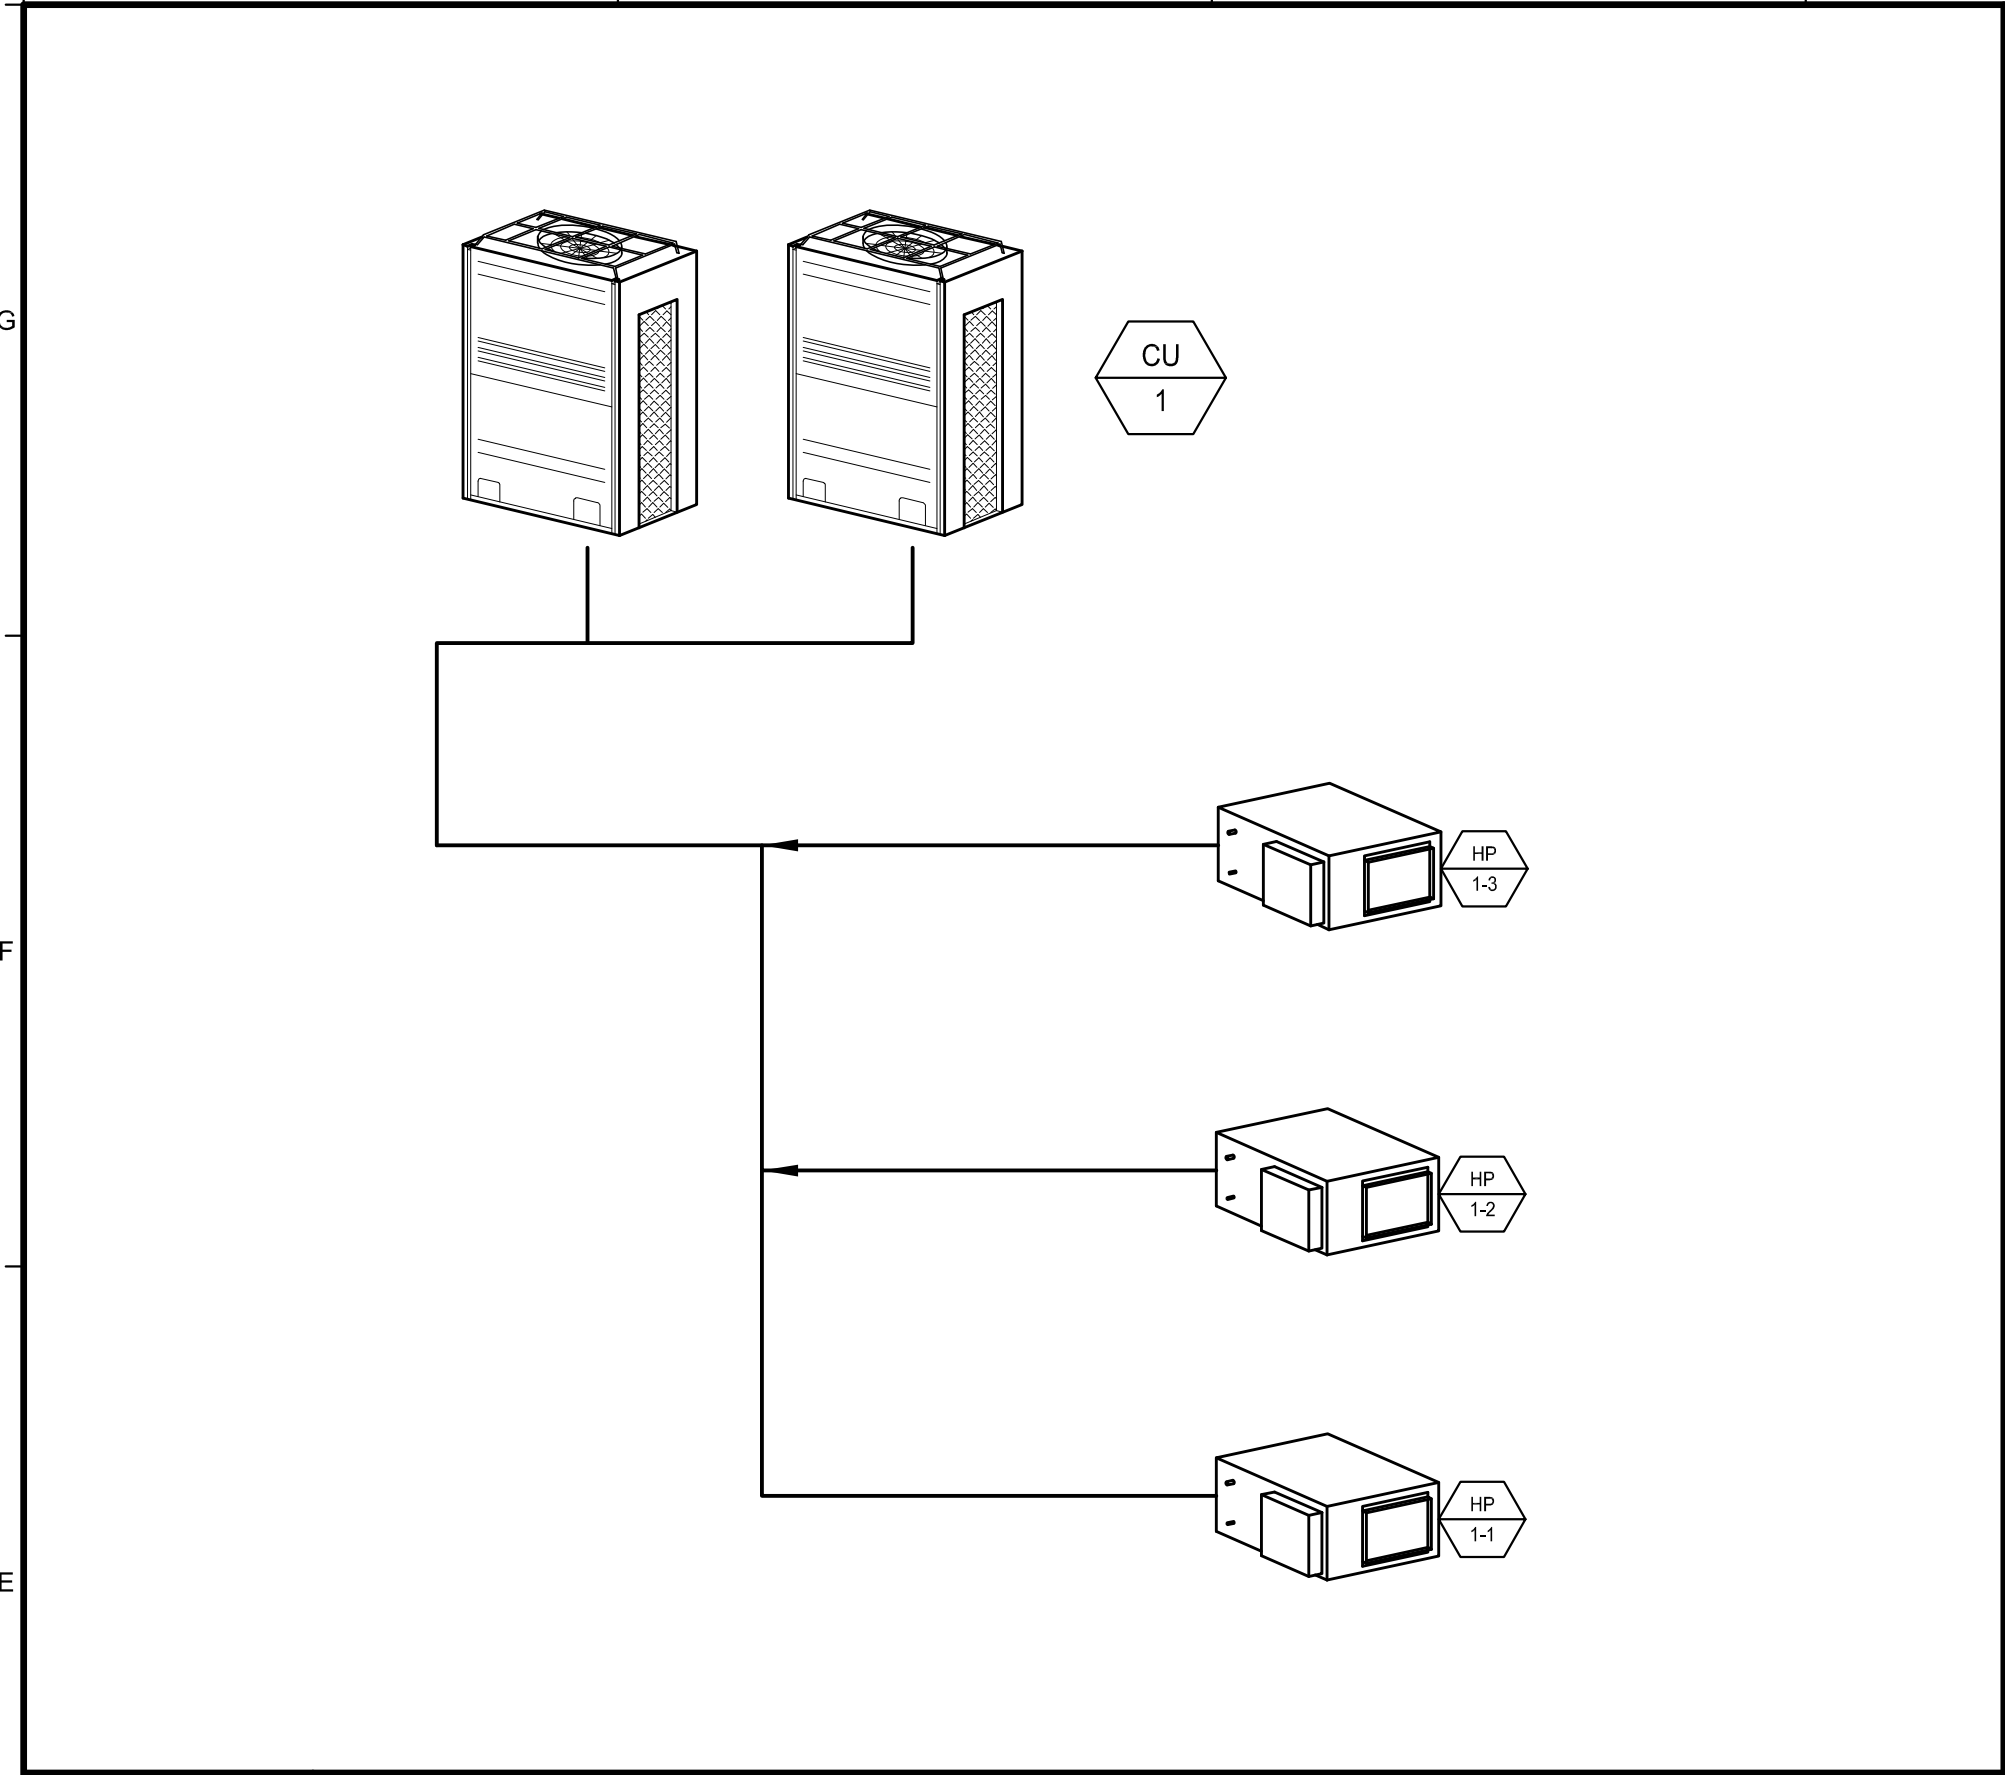


E1 DETAIL ~ CONDENSING UNIT CU-1 PIPING DIAGRAM
NOT TO SCALE

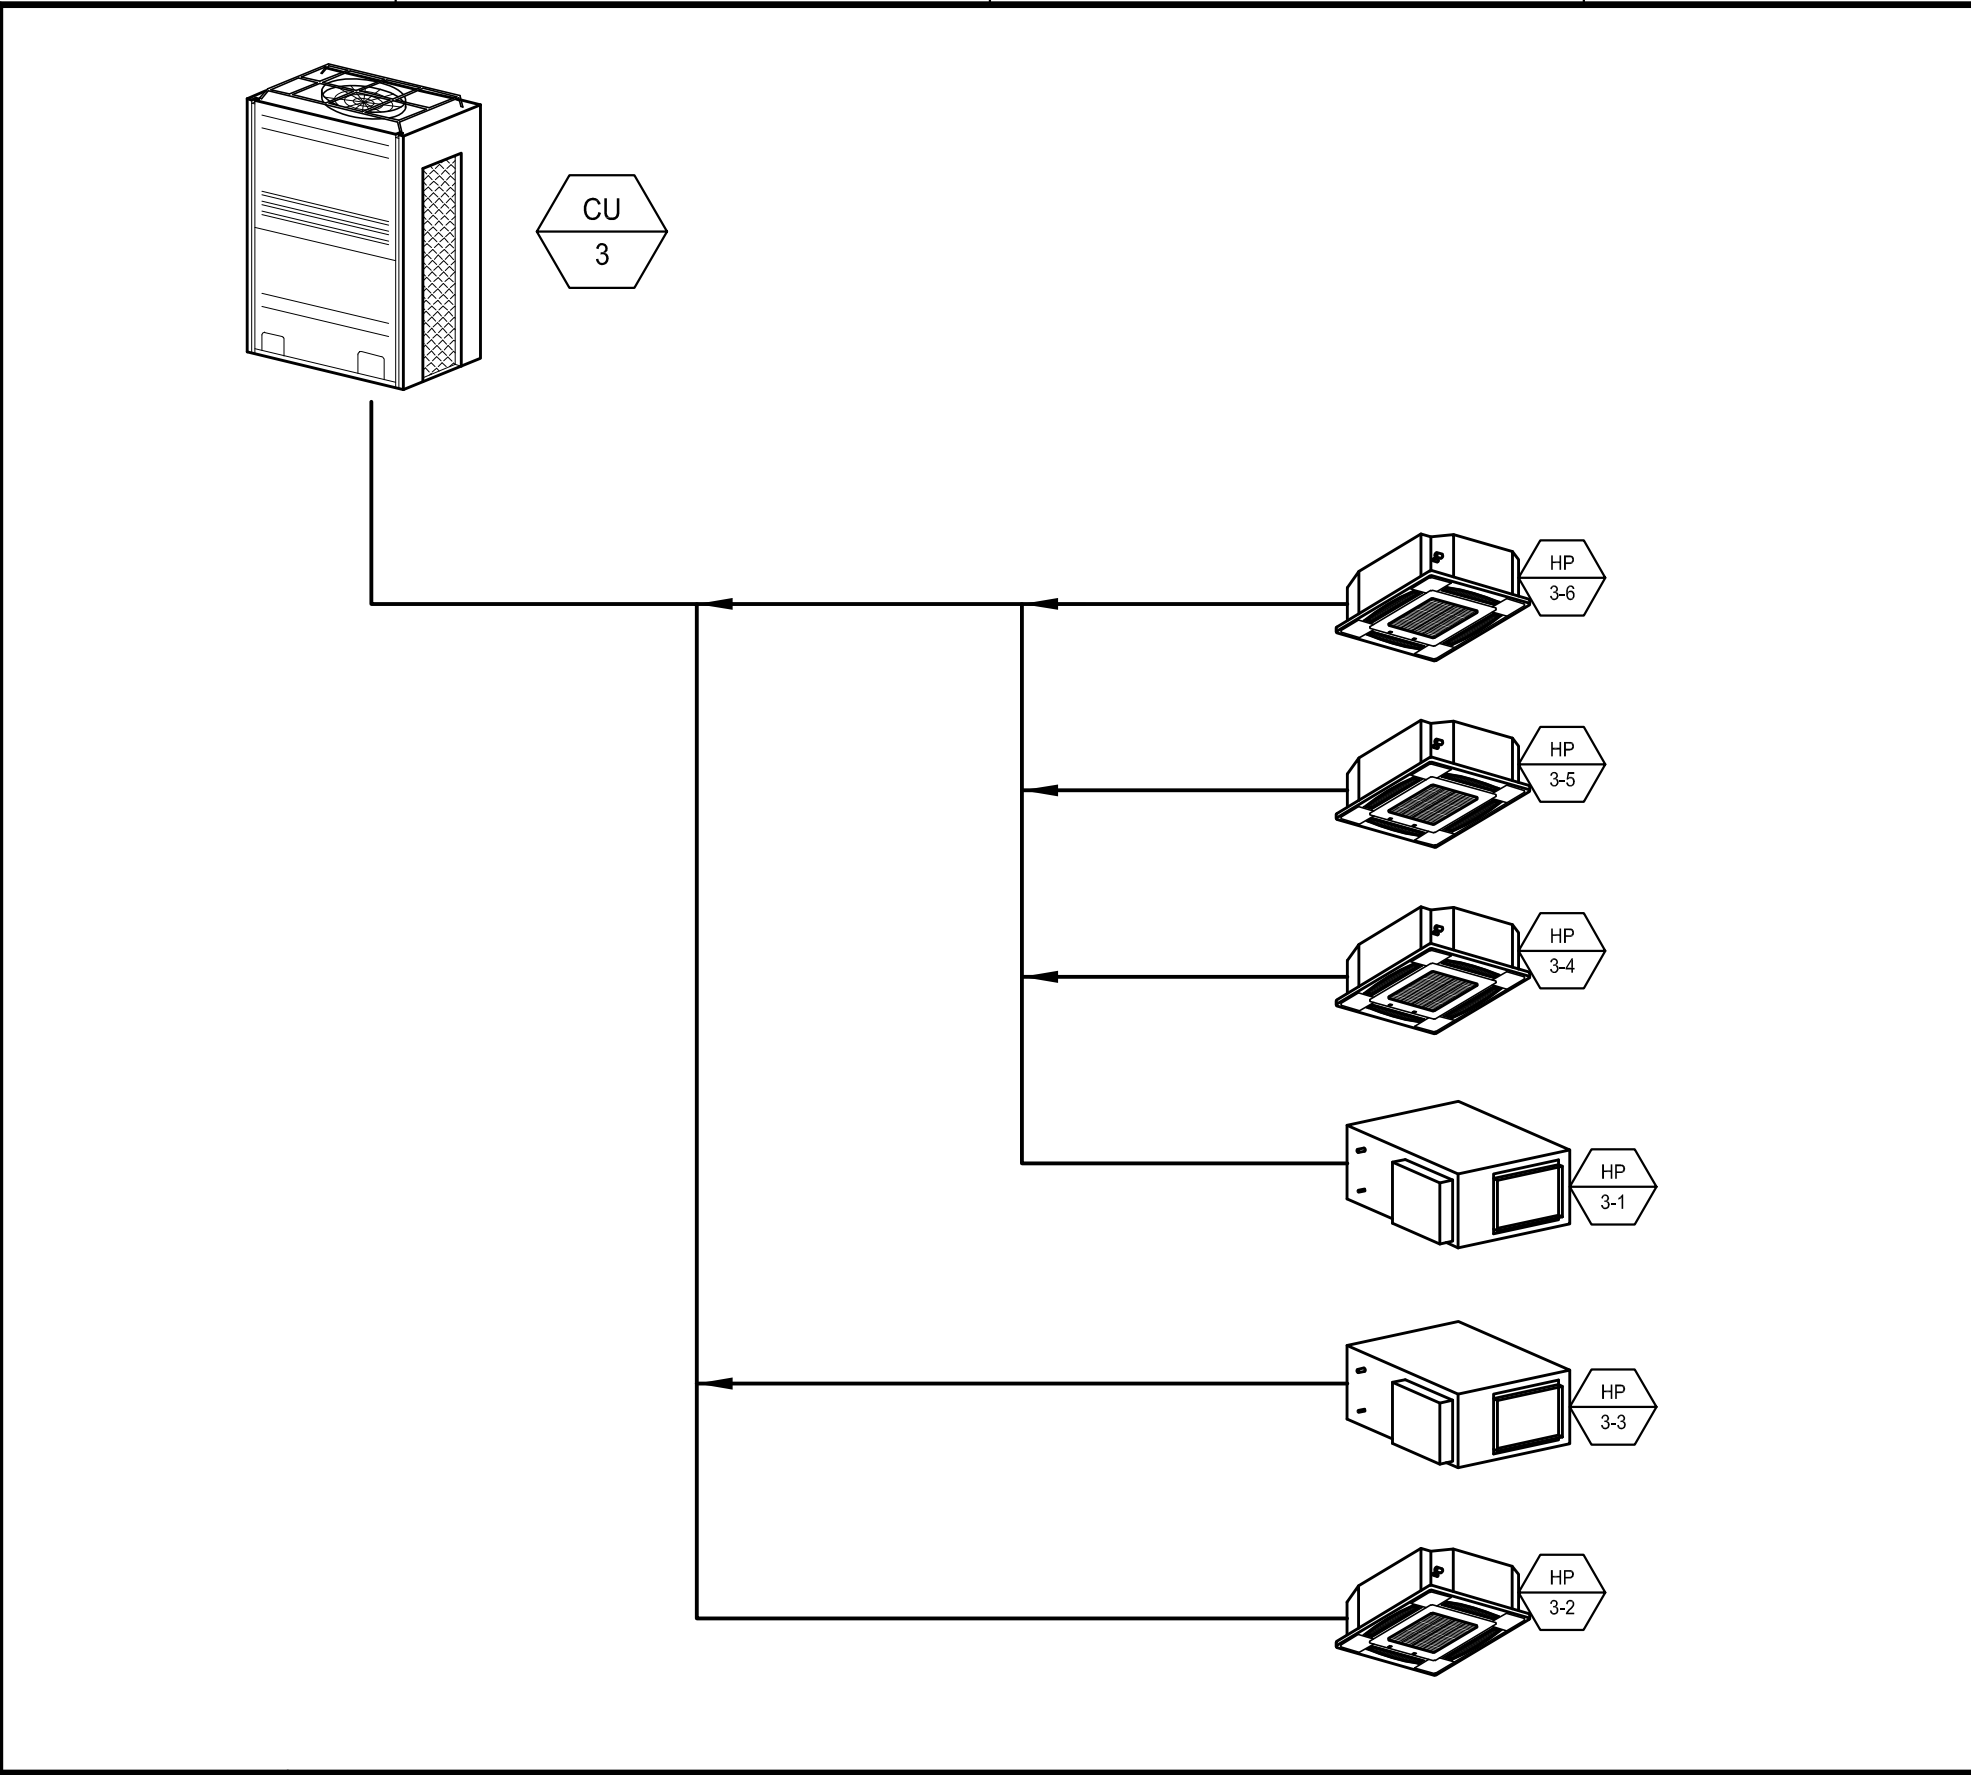

E3 DETAIL ~ CONDENSING UNIT CU-3 PIPING DIAGRAM
NOT TO SCALE

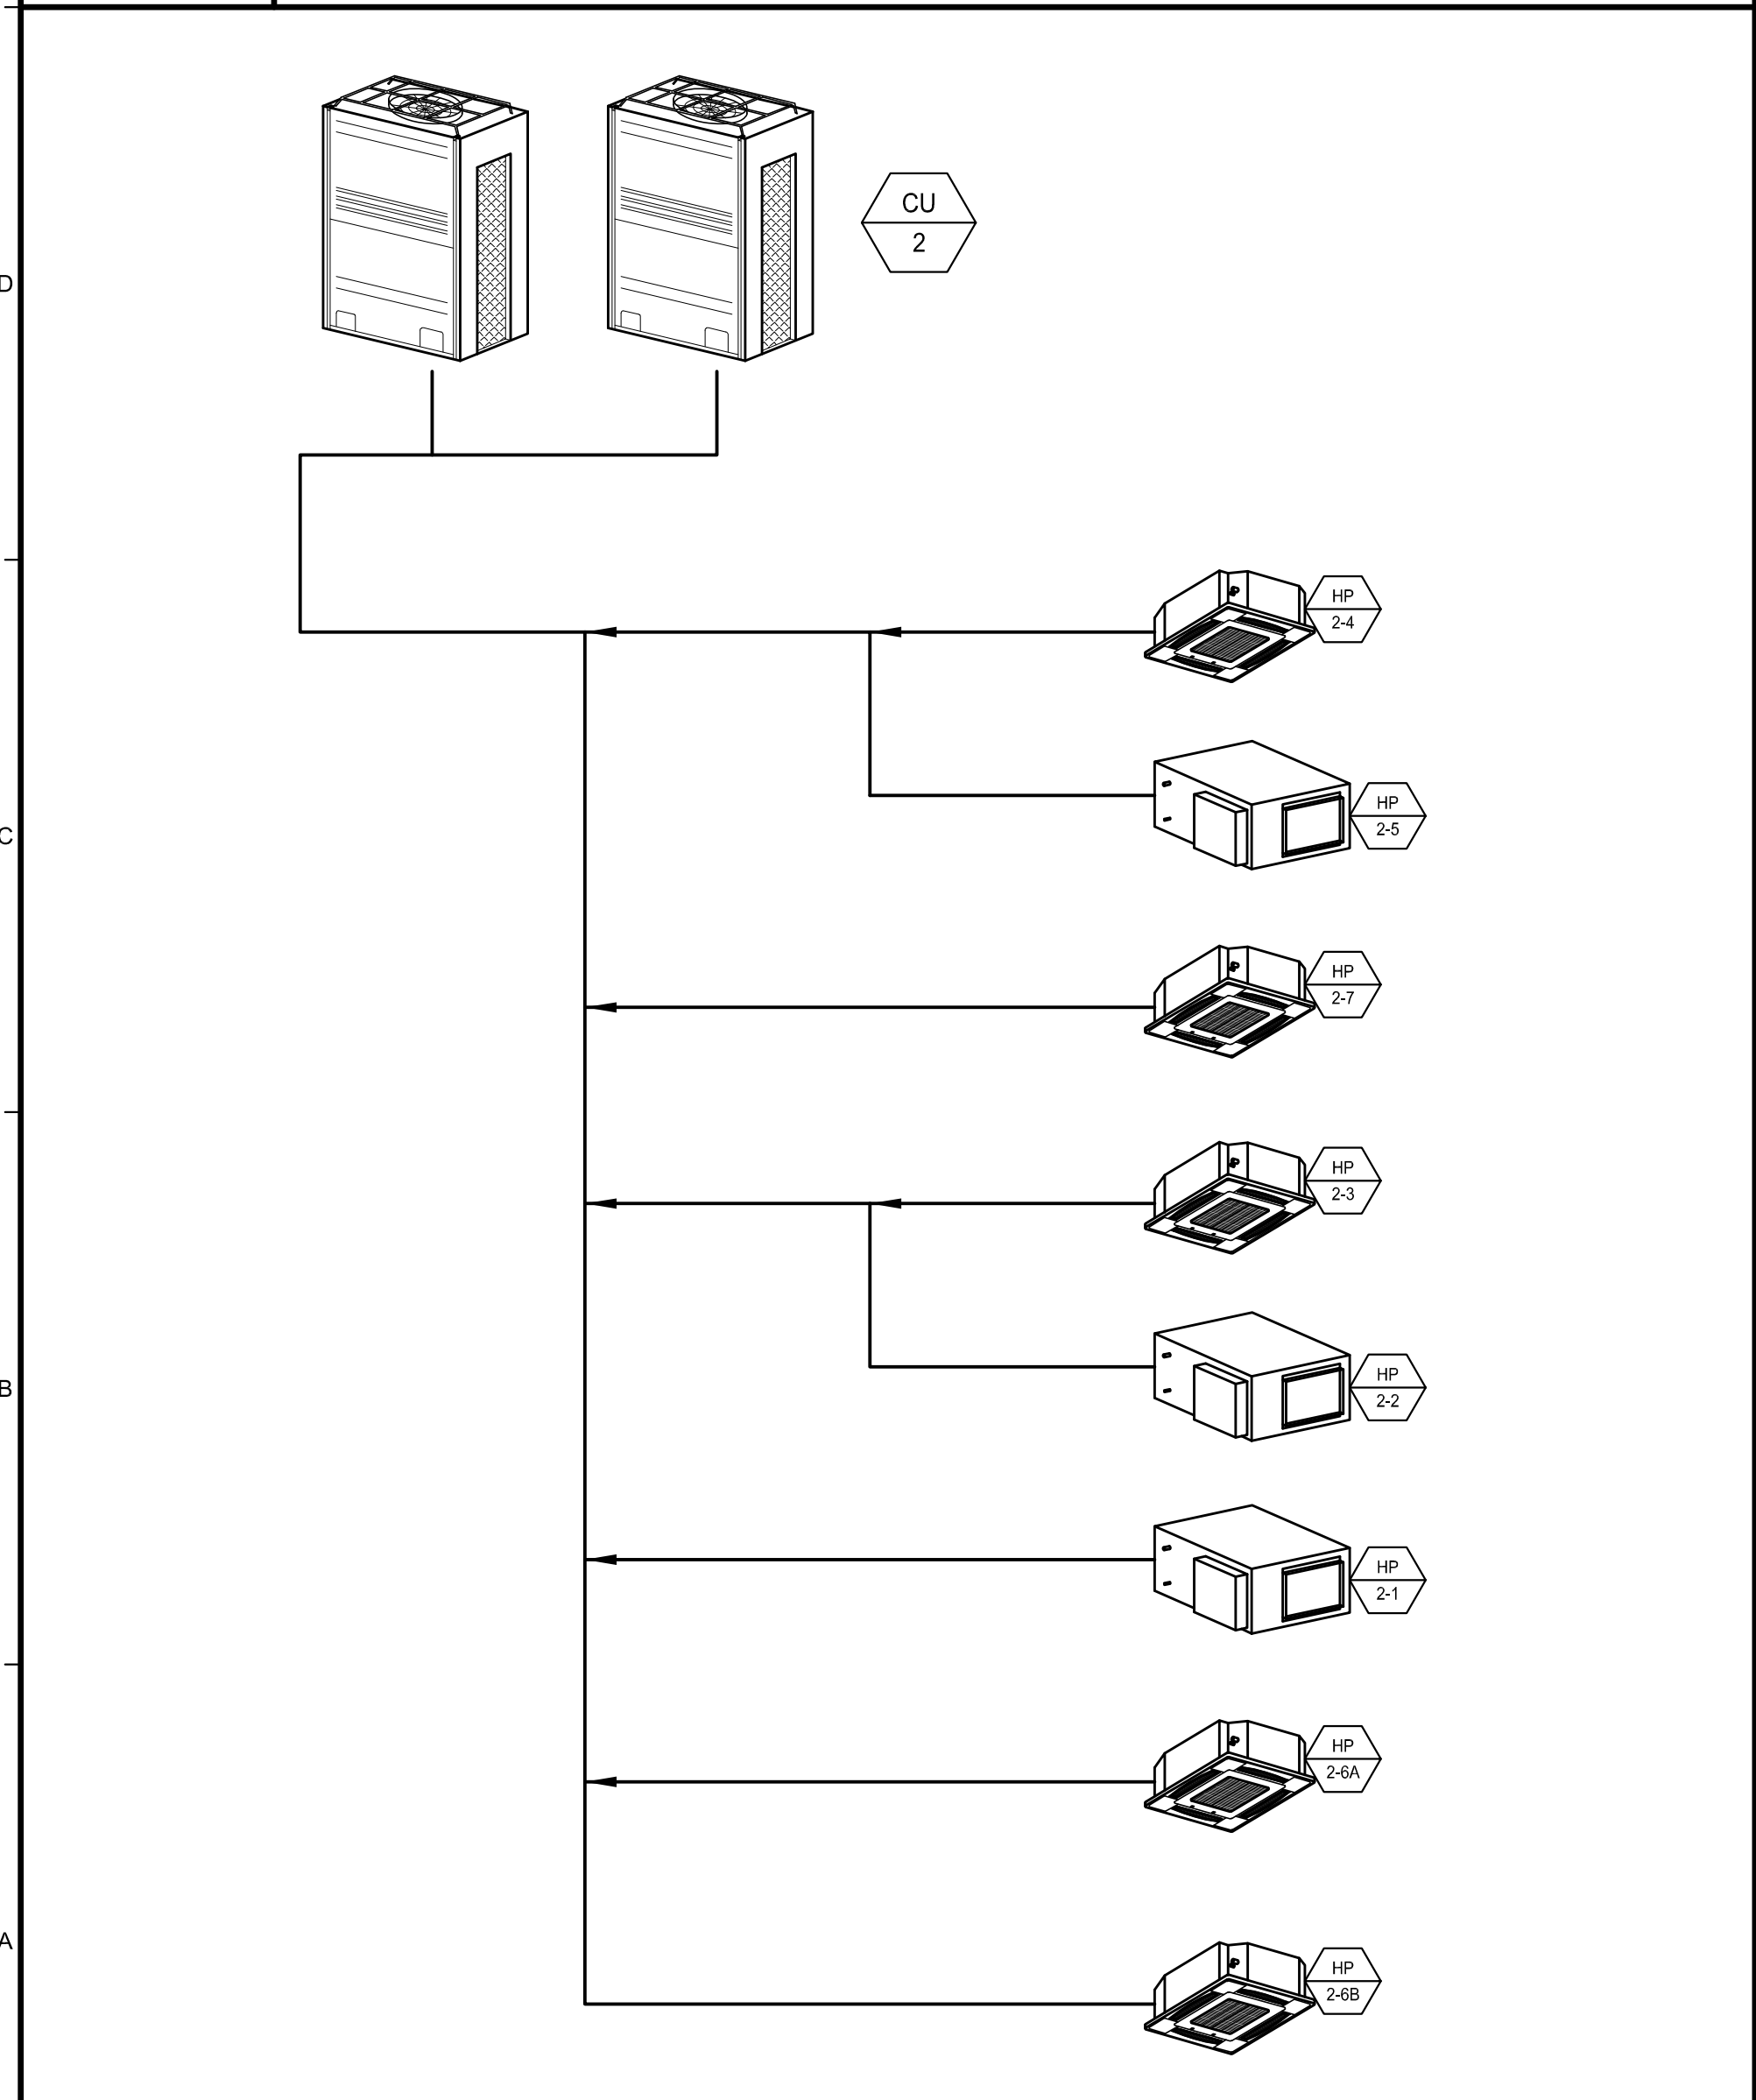


A1 DETAIL ~ CONDENSING UNIT CU-2 PIPING DIAGRAM
NOT TO SCALE

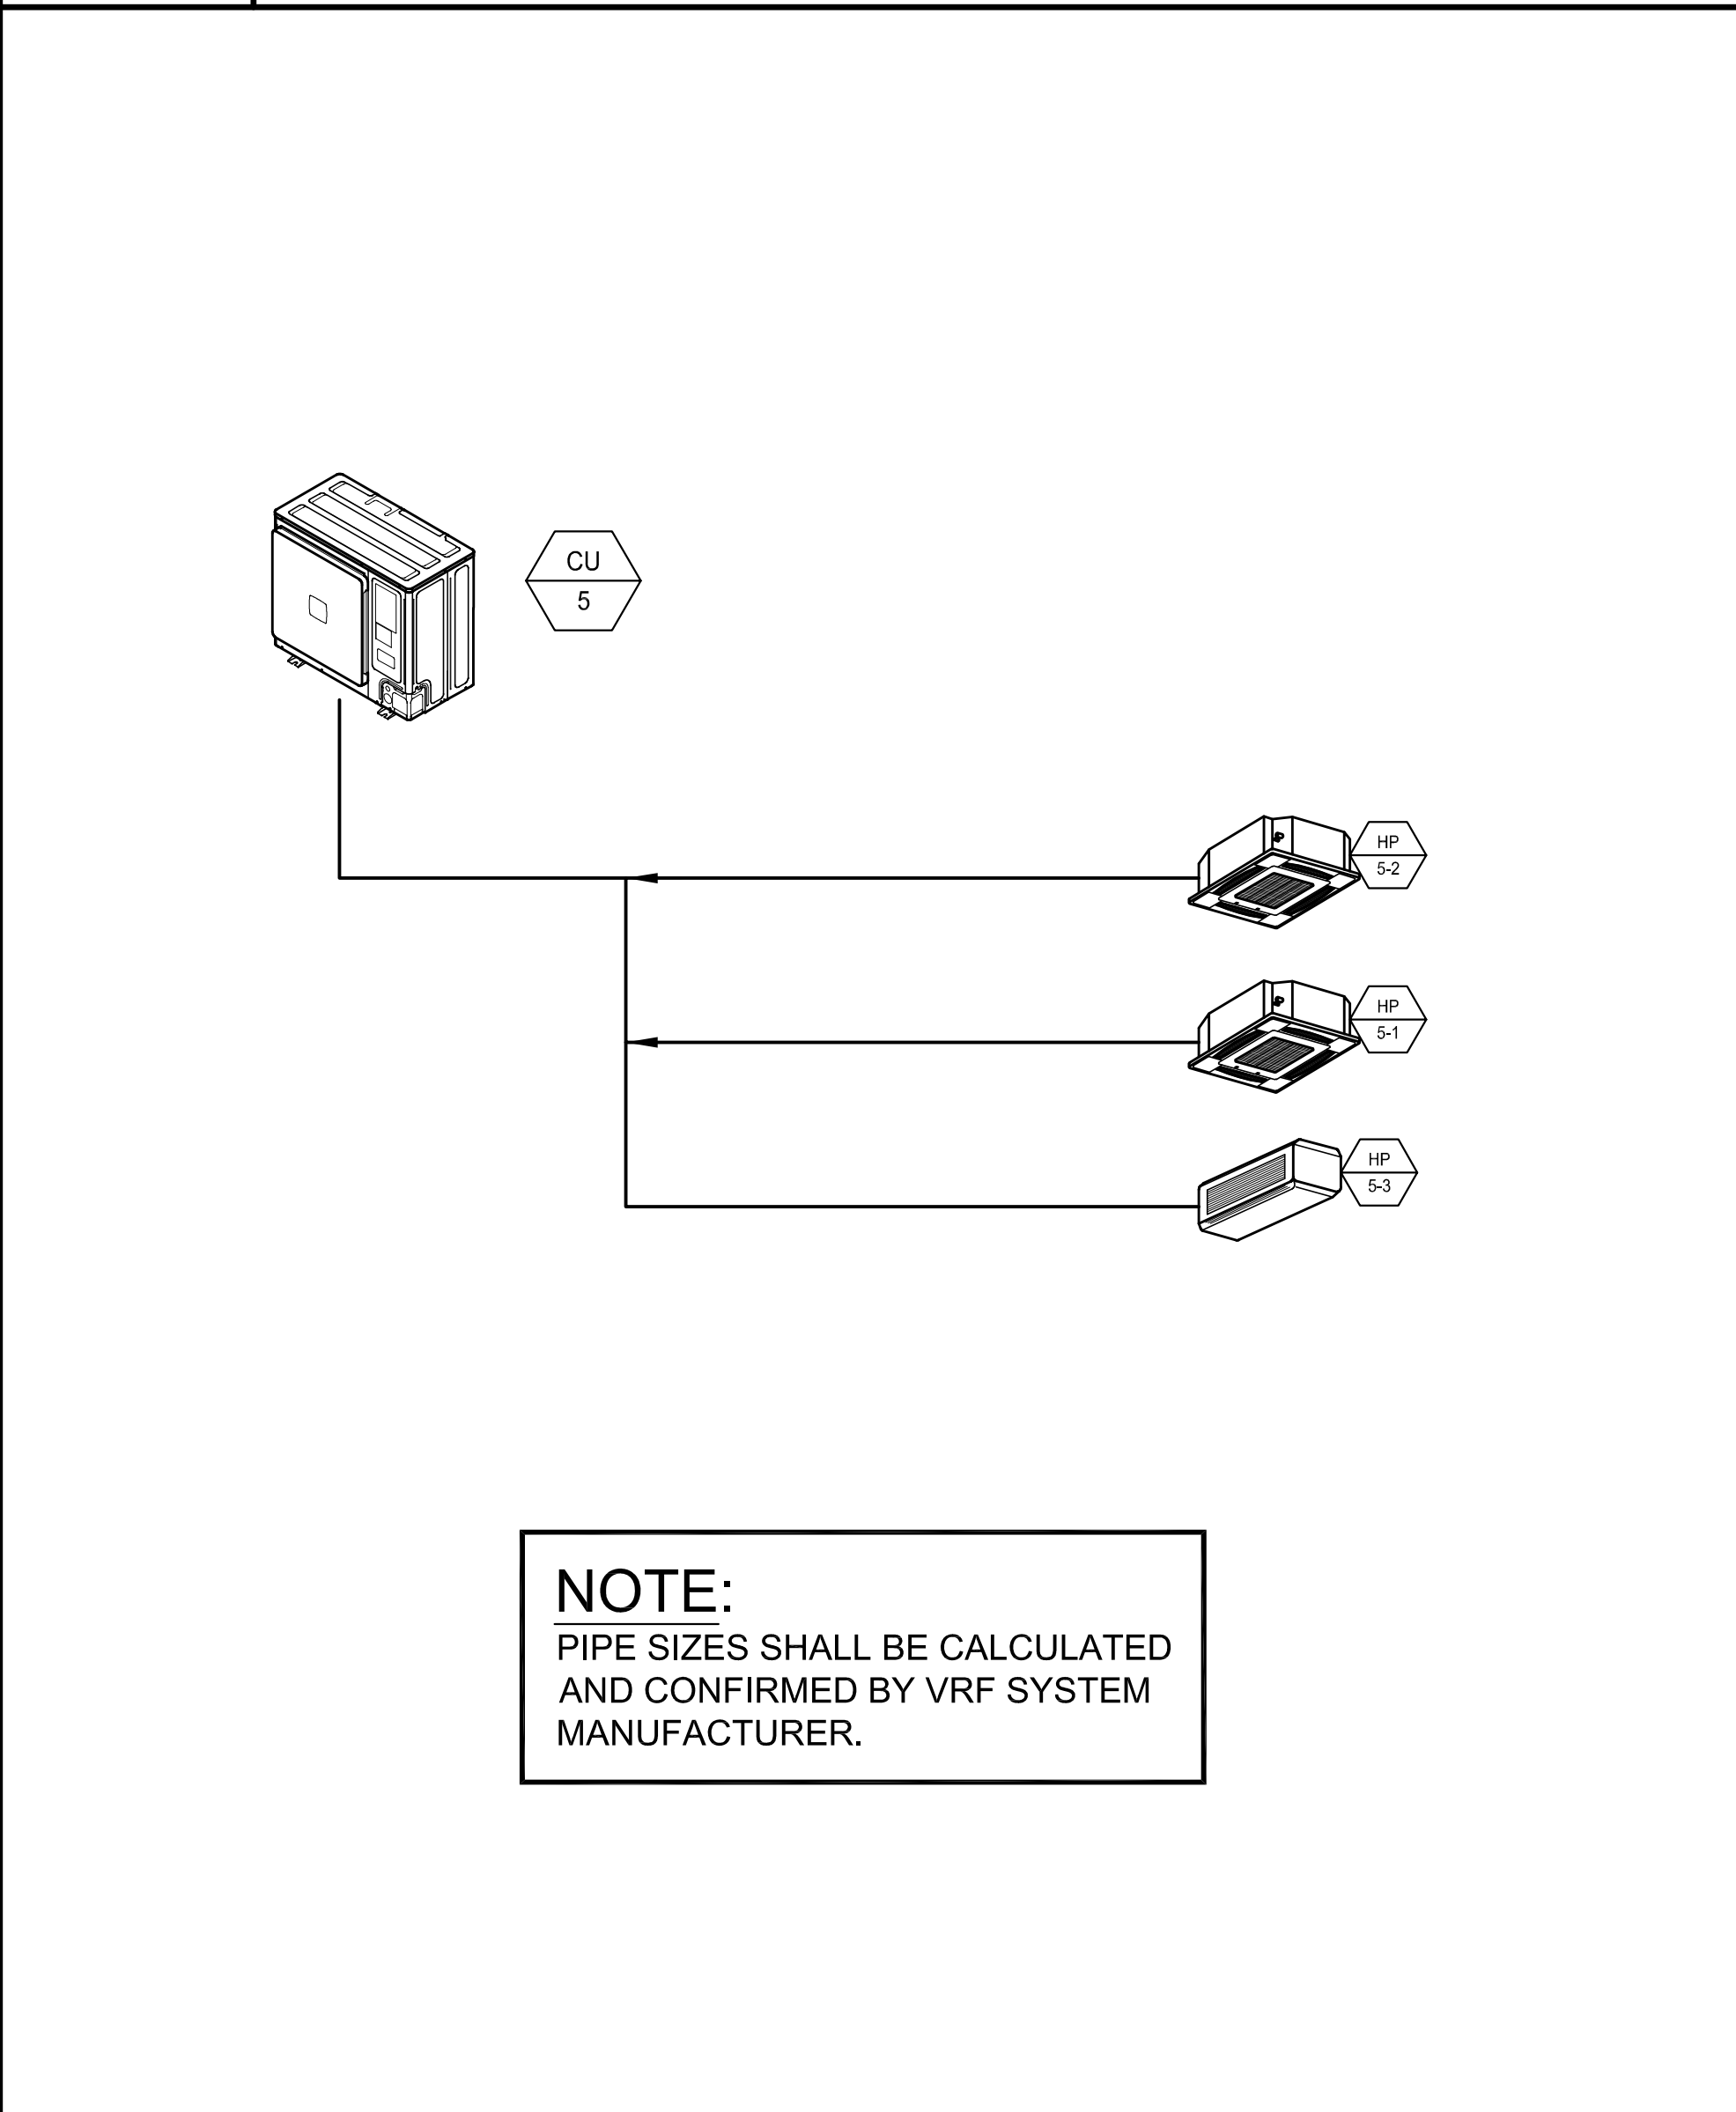

E7 DETAIL ~ CONDENSING UNIT CU-5 PIPING DIAGRAM
NOT TO SCALE

NOTE:
PIPE SIZES SHALL BE CALCULATED
AND CONFIRMED BY VRF SYSTEM
MANUFACTURER.

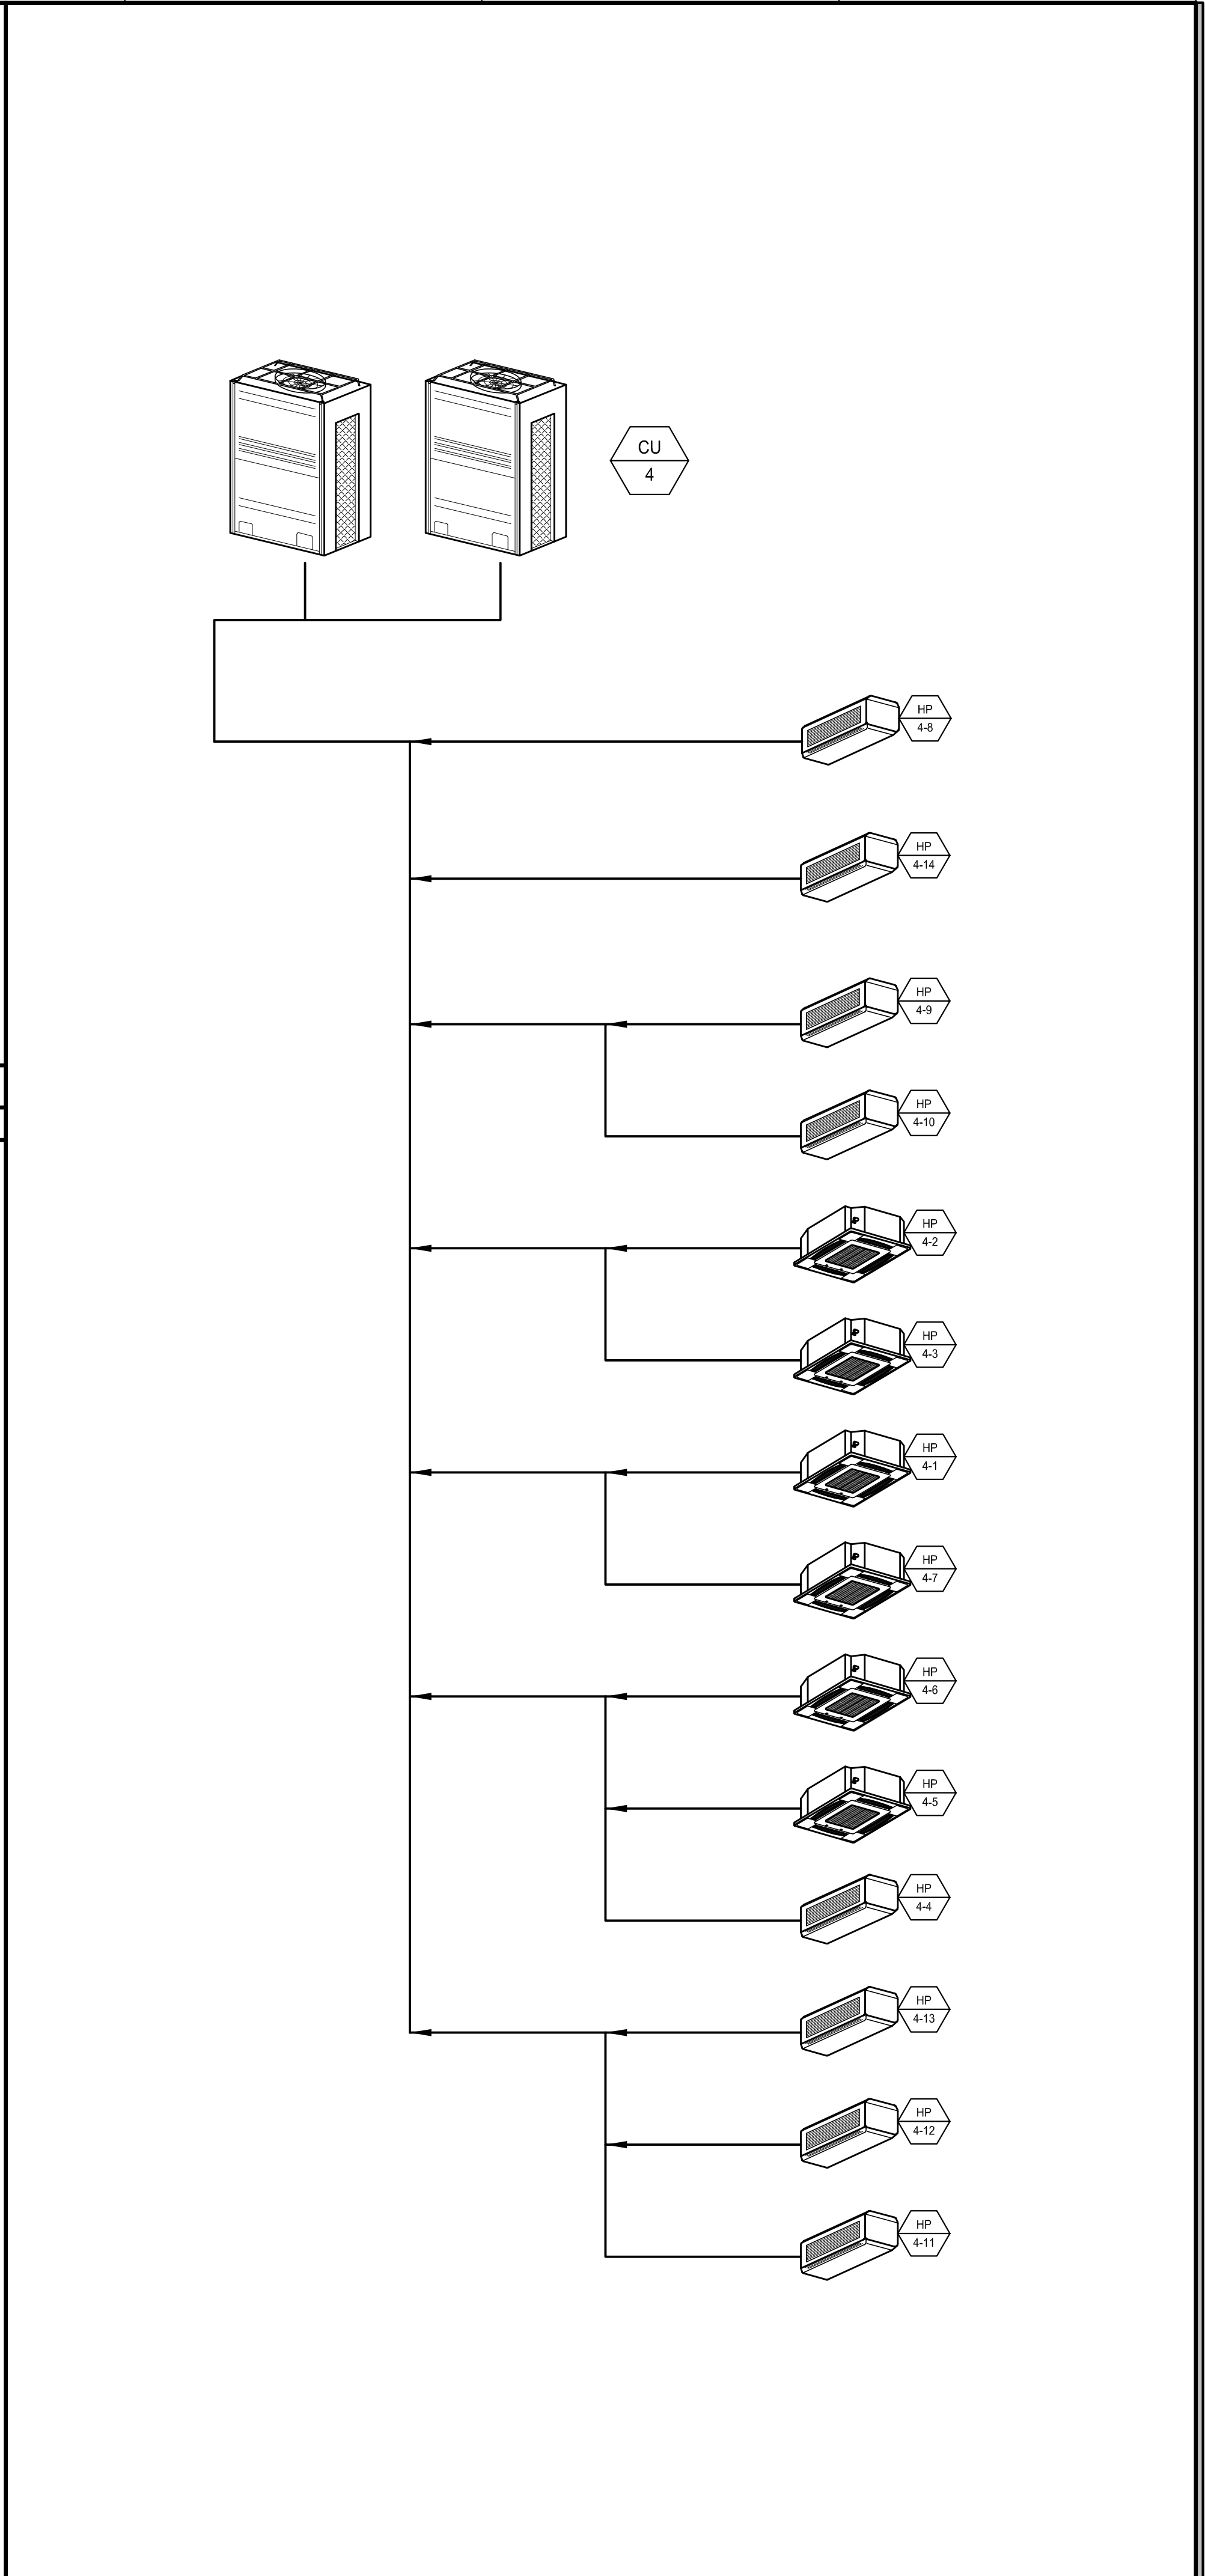

A7 DETAIL ~ CONDENSING UNIT CU-4 PIPING DIAGRAM
NOT TO SCALE

N:\Projects\2015\15051 - Waynflete School\00 Drawing Files\15051M.dwg Jan 11, 2017 - 10:02am