



F1 CEILING SENSORS WITH MANUAL OVERRIDE CONTROL

NO SCALE

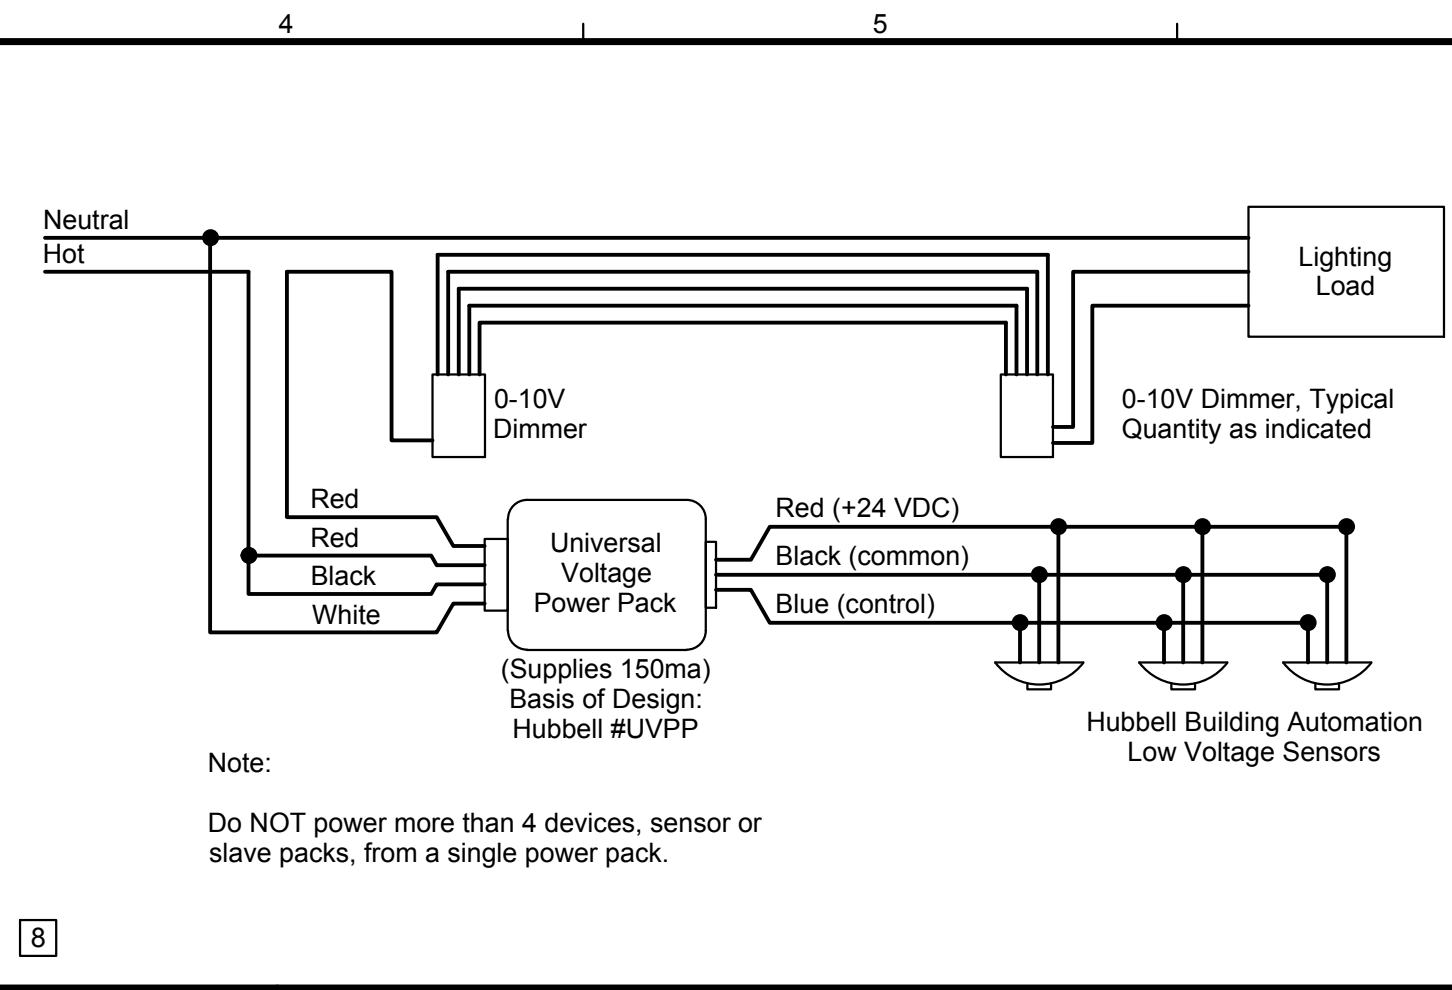


F4 CEILING SENSORS WITH 0-10V DIMMING

NO SCALE

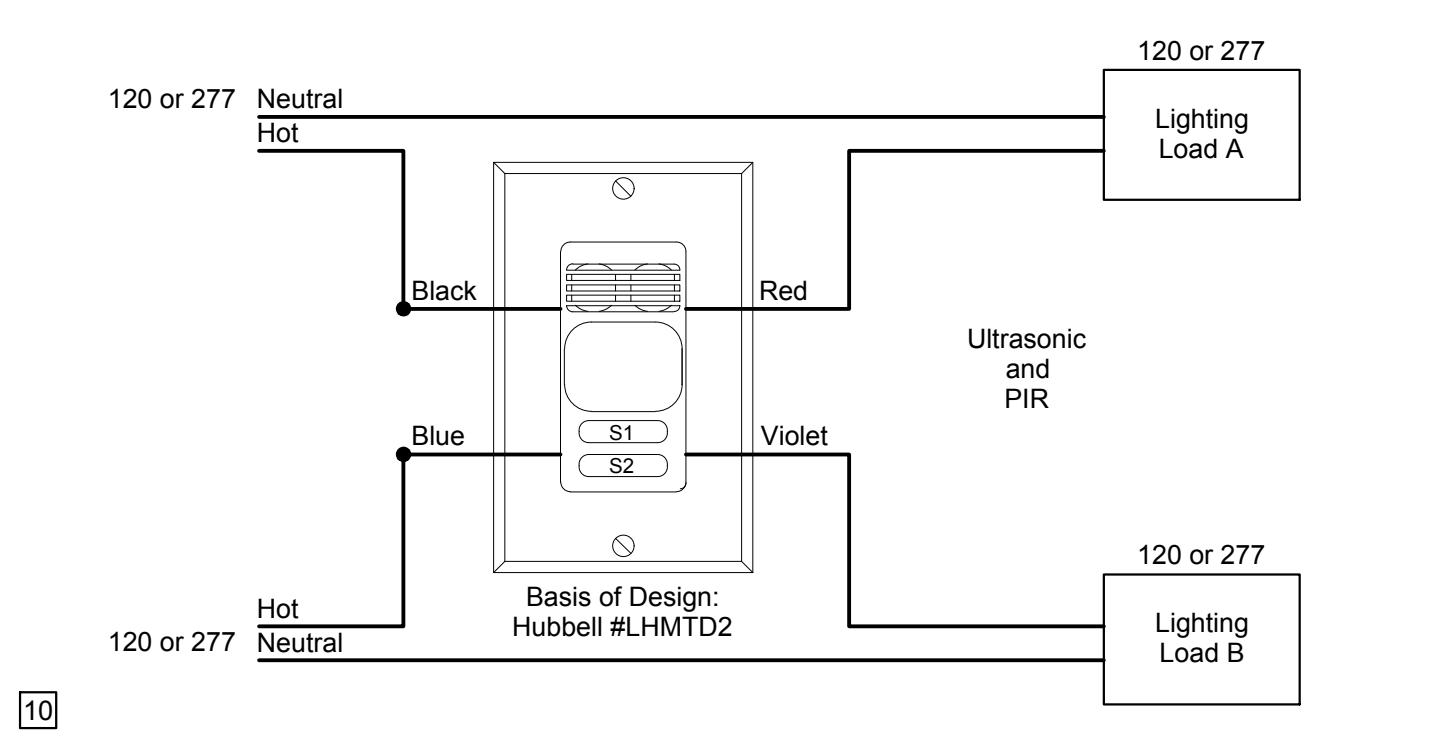


E4 DUAL CIRCUIT SWITCHING WITH 2-BUTTON OCC SENSOR

NO SCALE

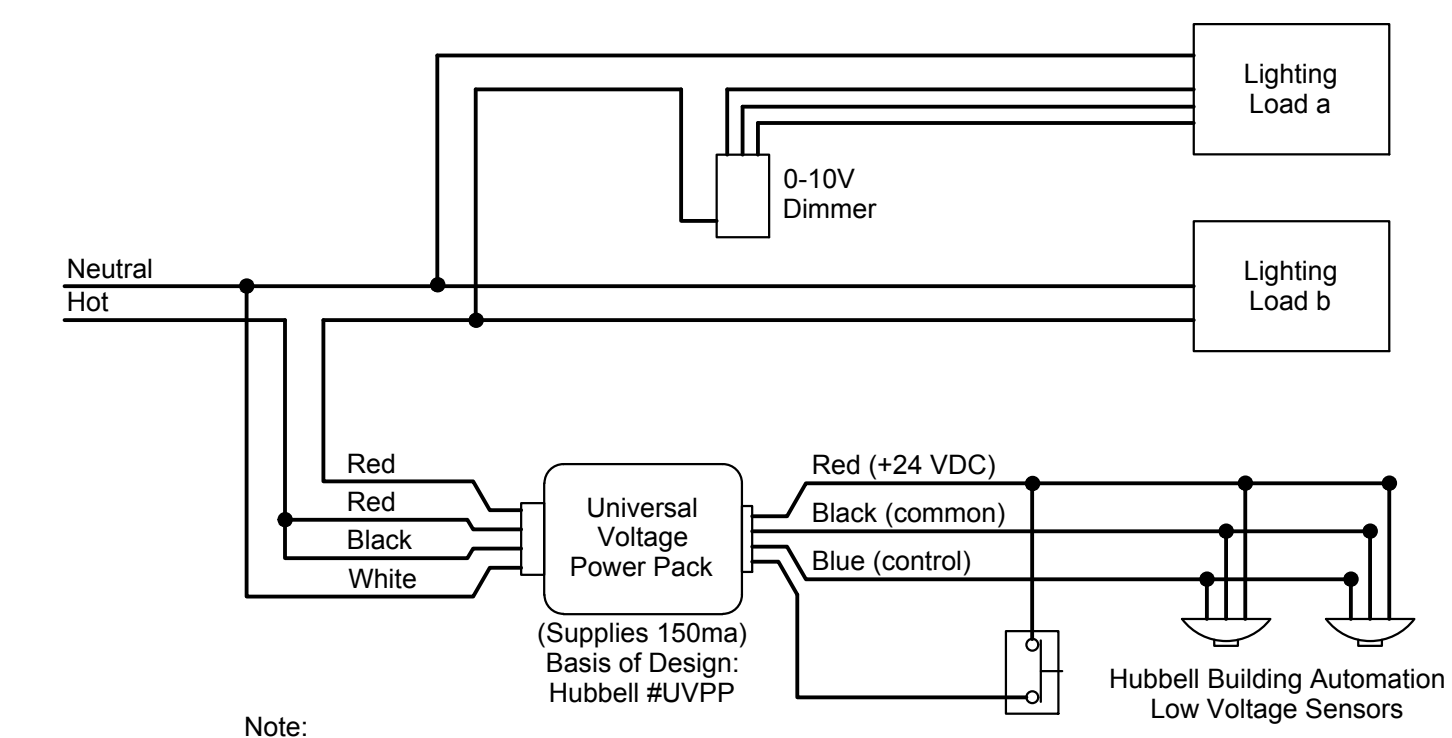


C4 SWITCHING DIAGRAM WITH 2 LIGHTING LOADS

NO SCALE

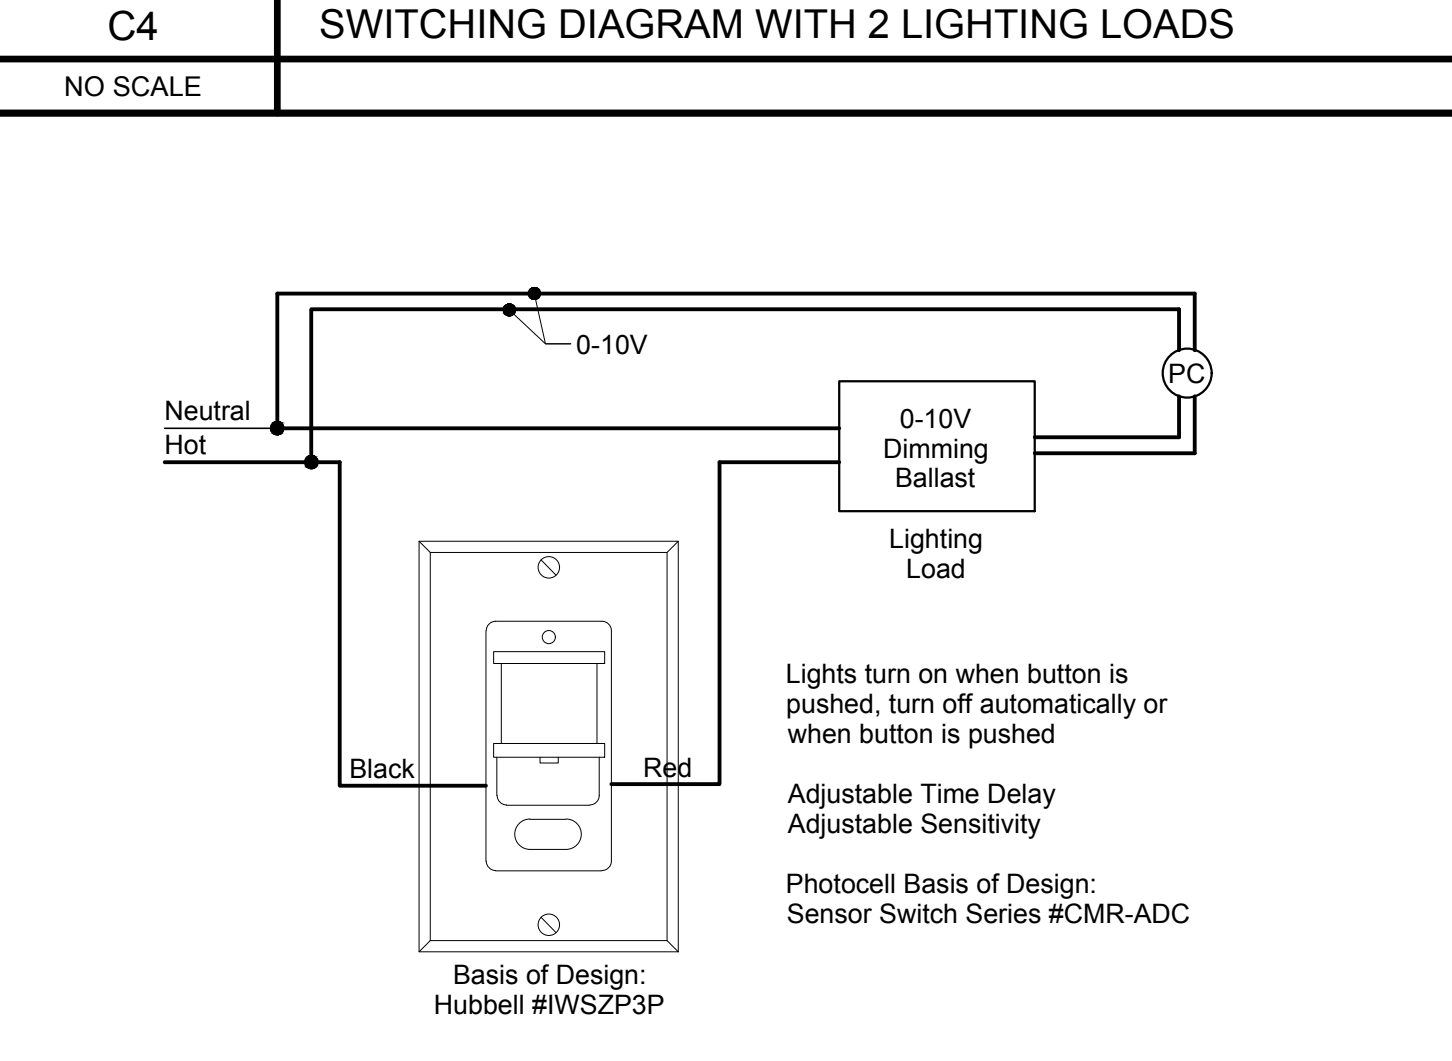


A4 MANUAL ON/AUTO OFF & AUTOMATIC DAYLIGHT CONTROL

NO SCALE

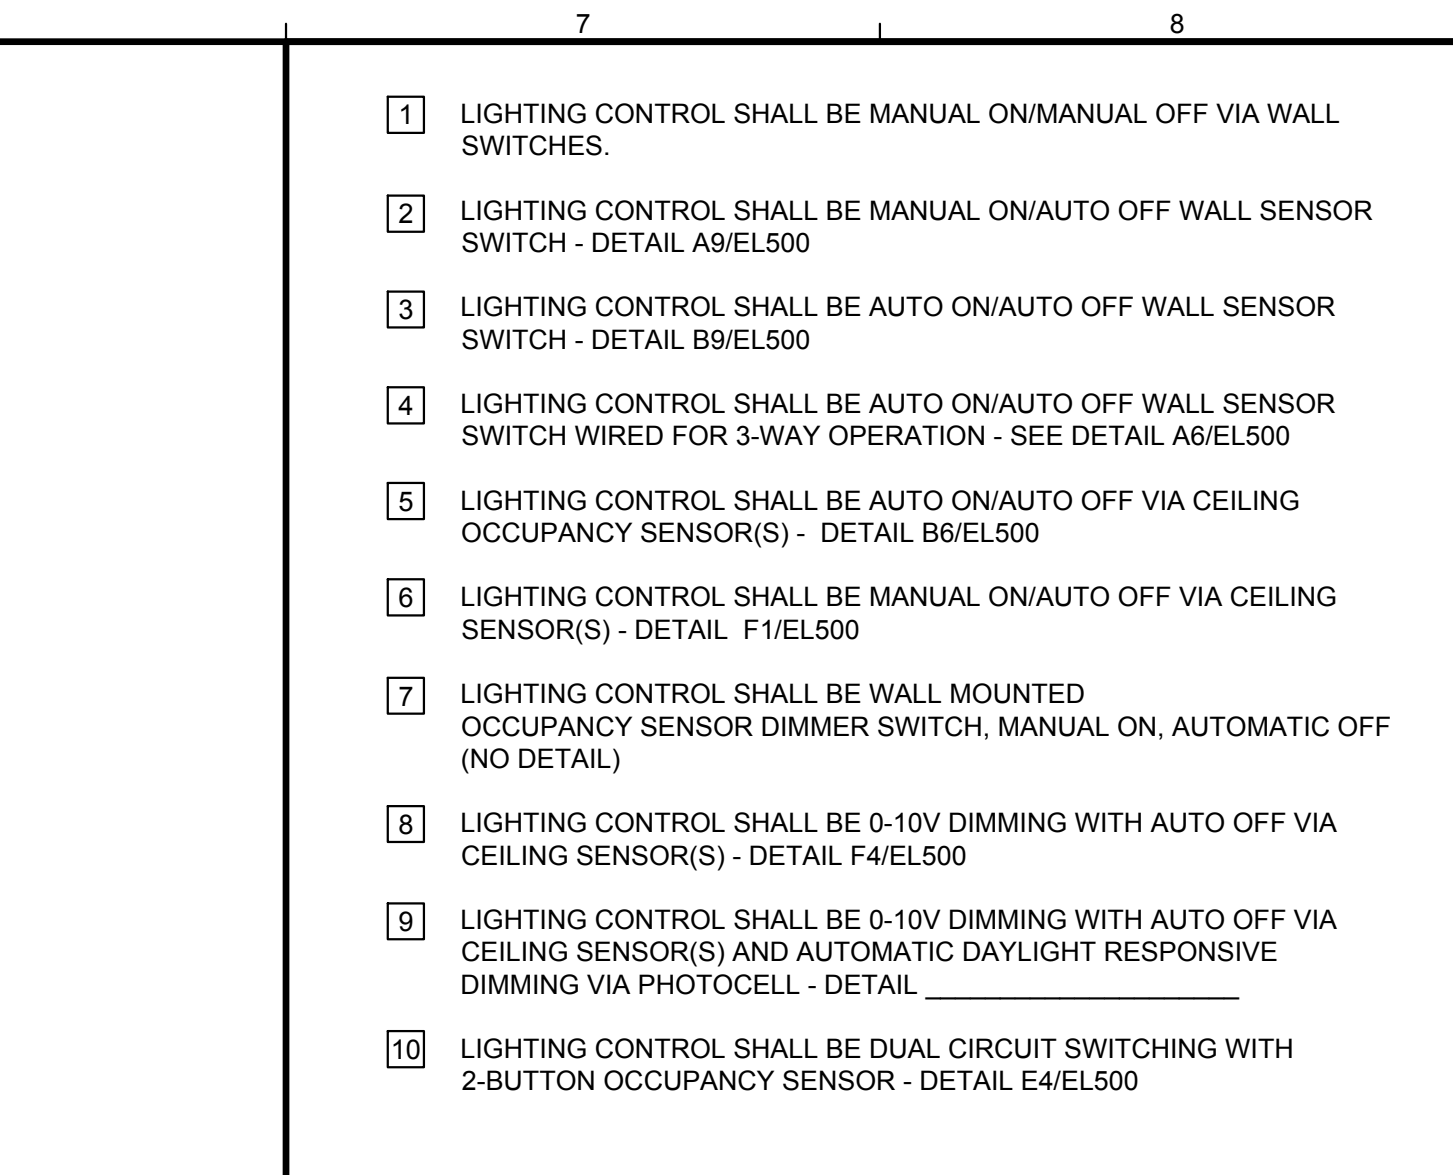


F7 LIGHTING CONTROL NOTES

NO SCALE

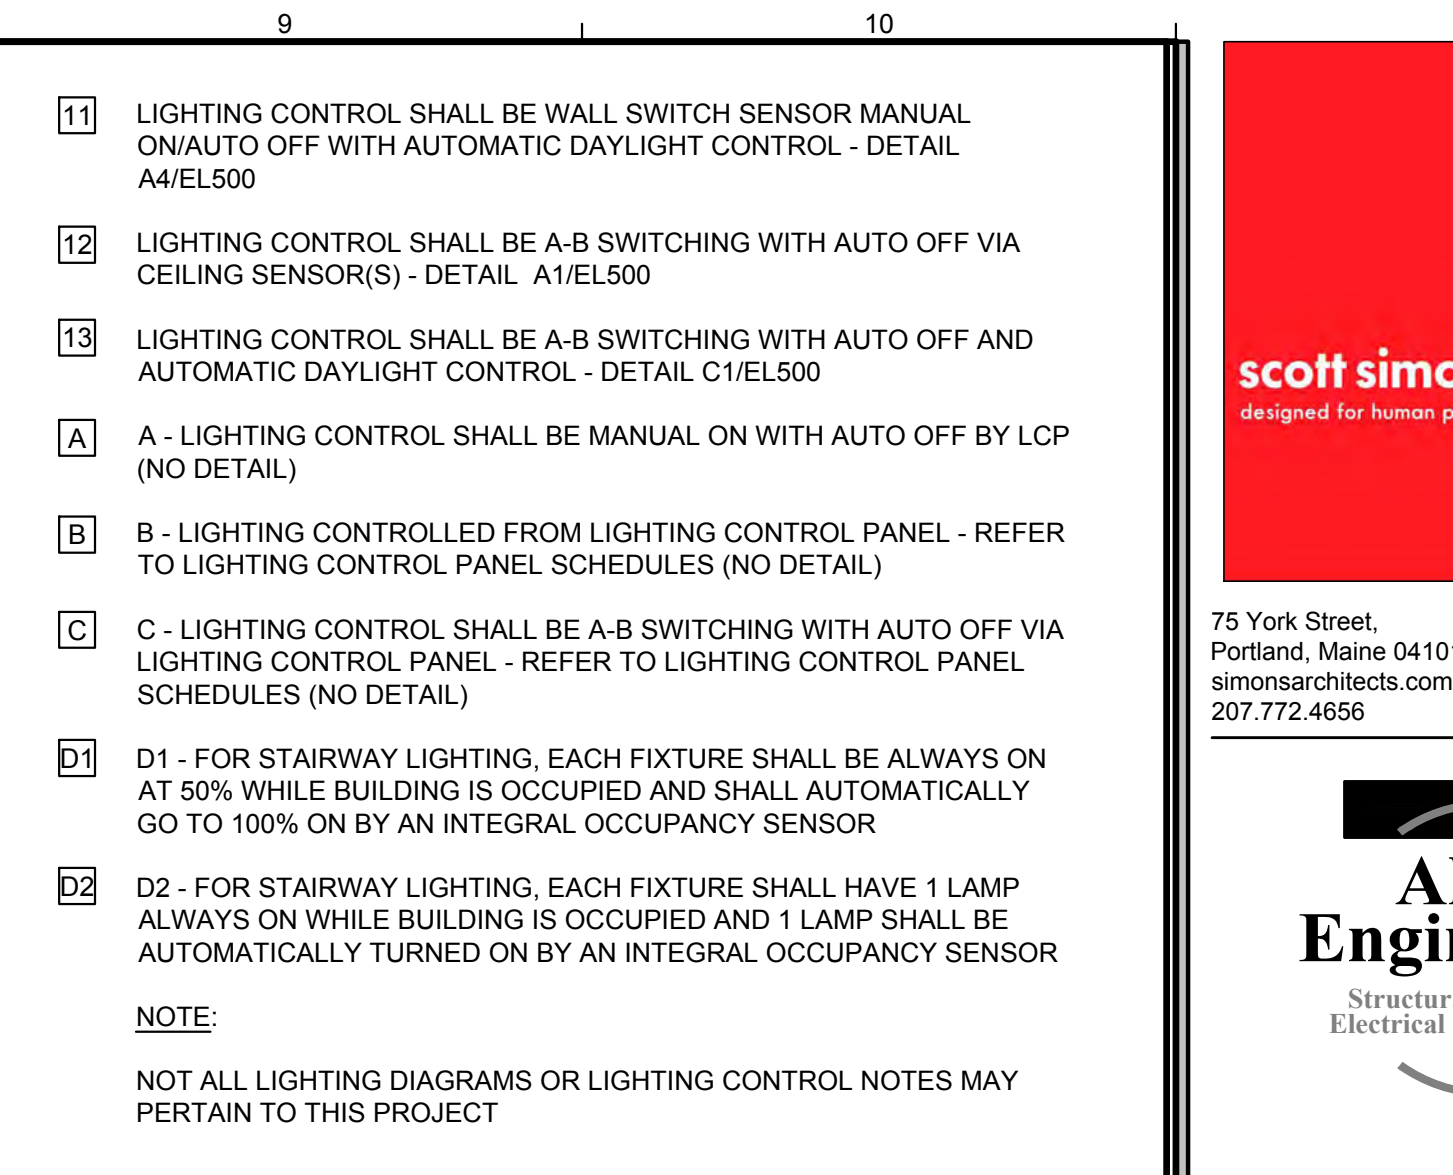


F7 LIGHTING CONTROL NOTES

NO SCALE

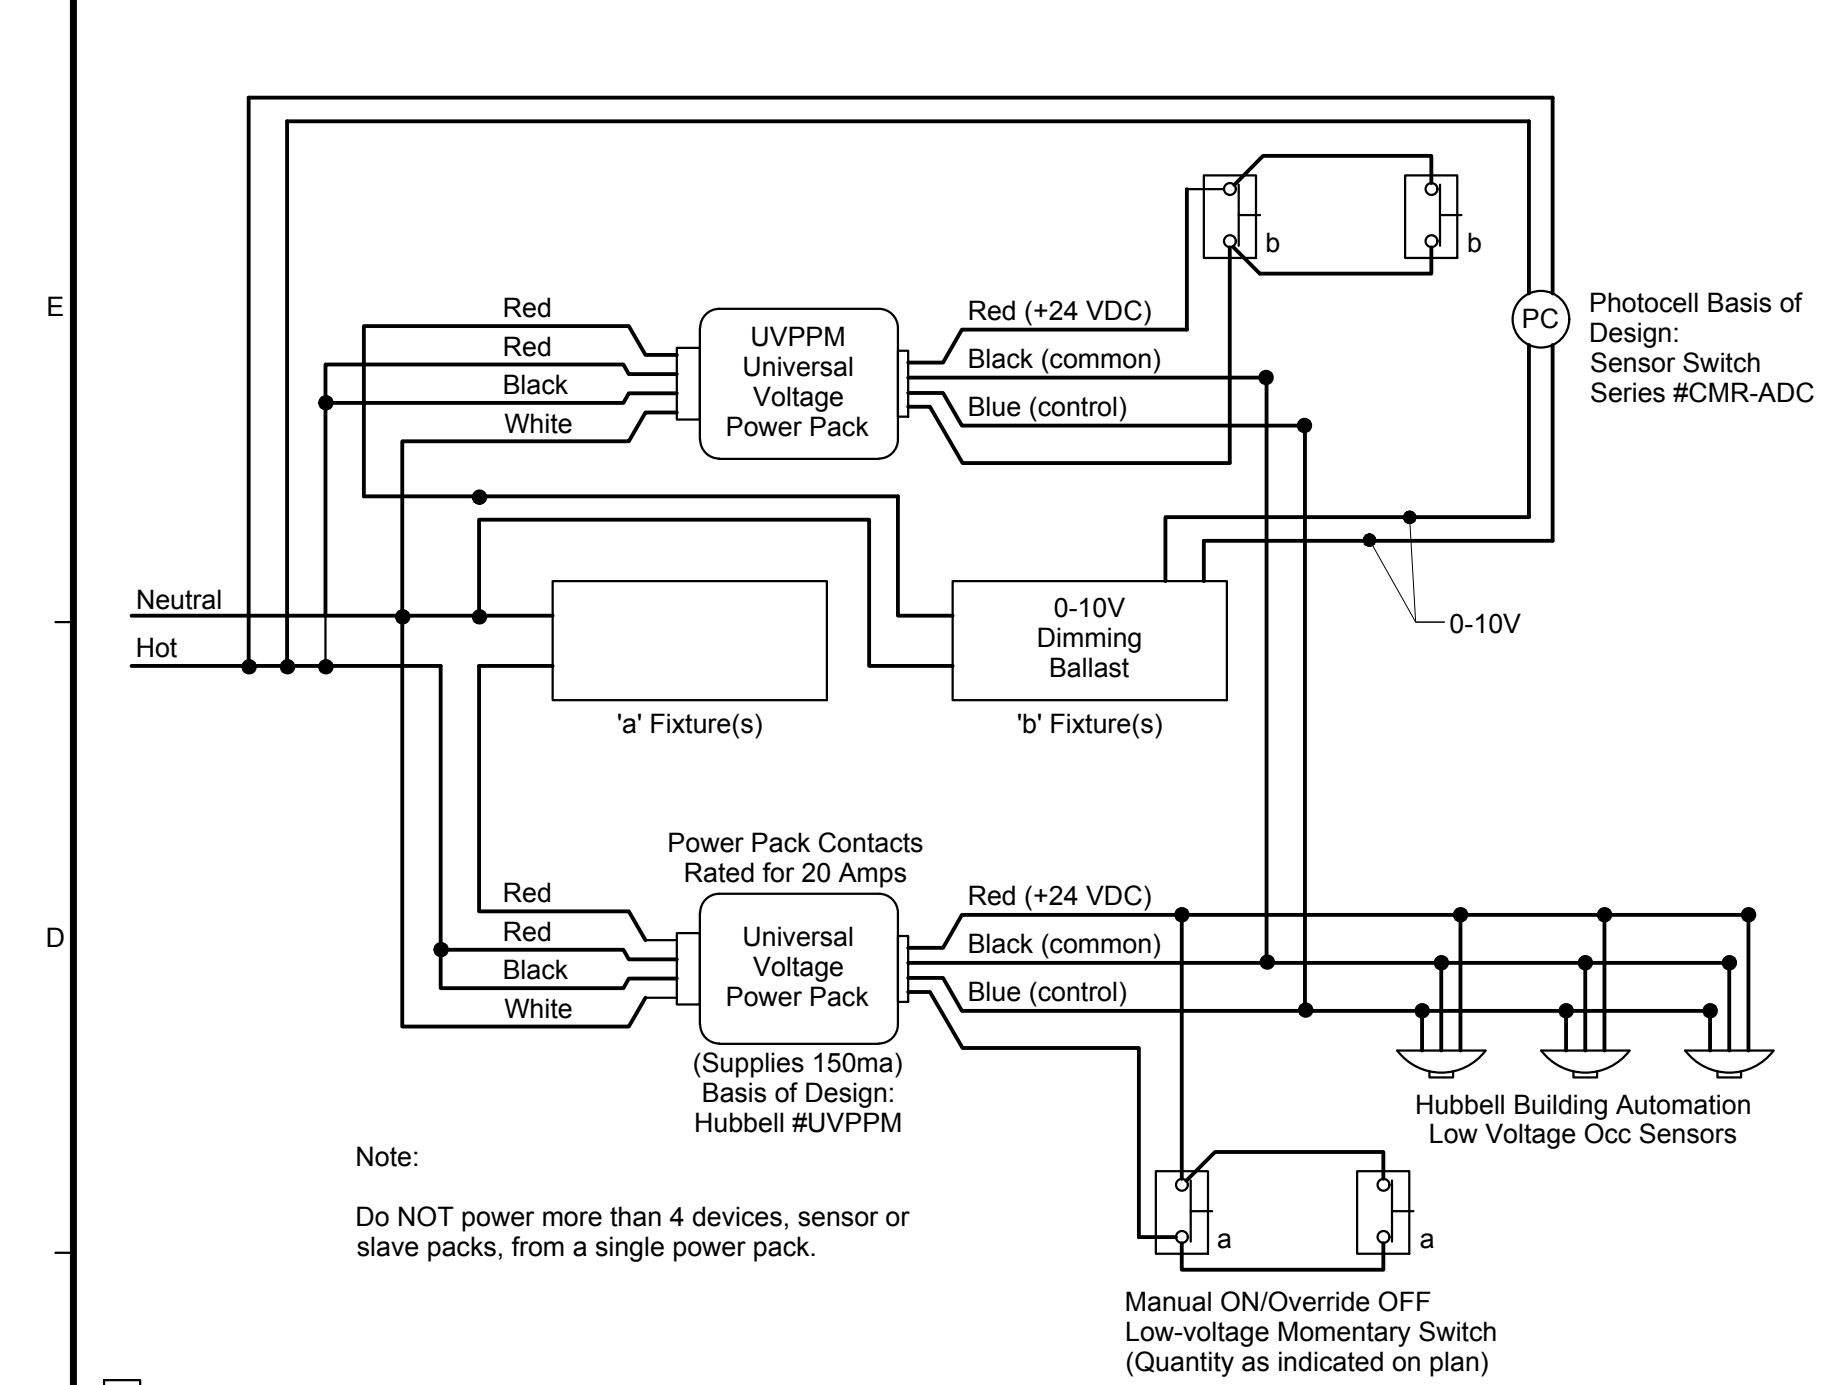

C1 A-B SWITCHING WITH AUTO OFF & AUTOMATIC DAYLIGHT CONTROL

NO SCALE

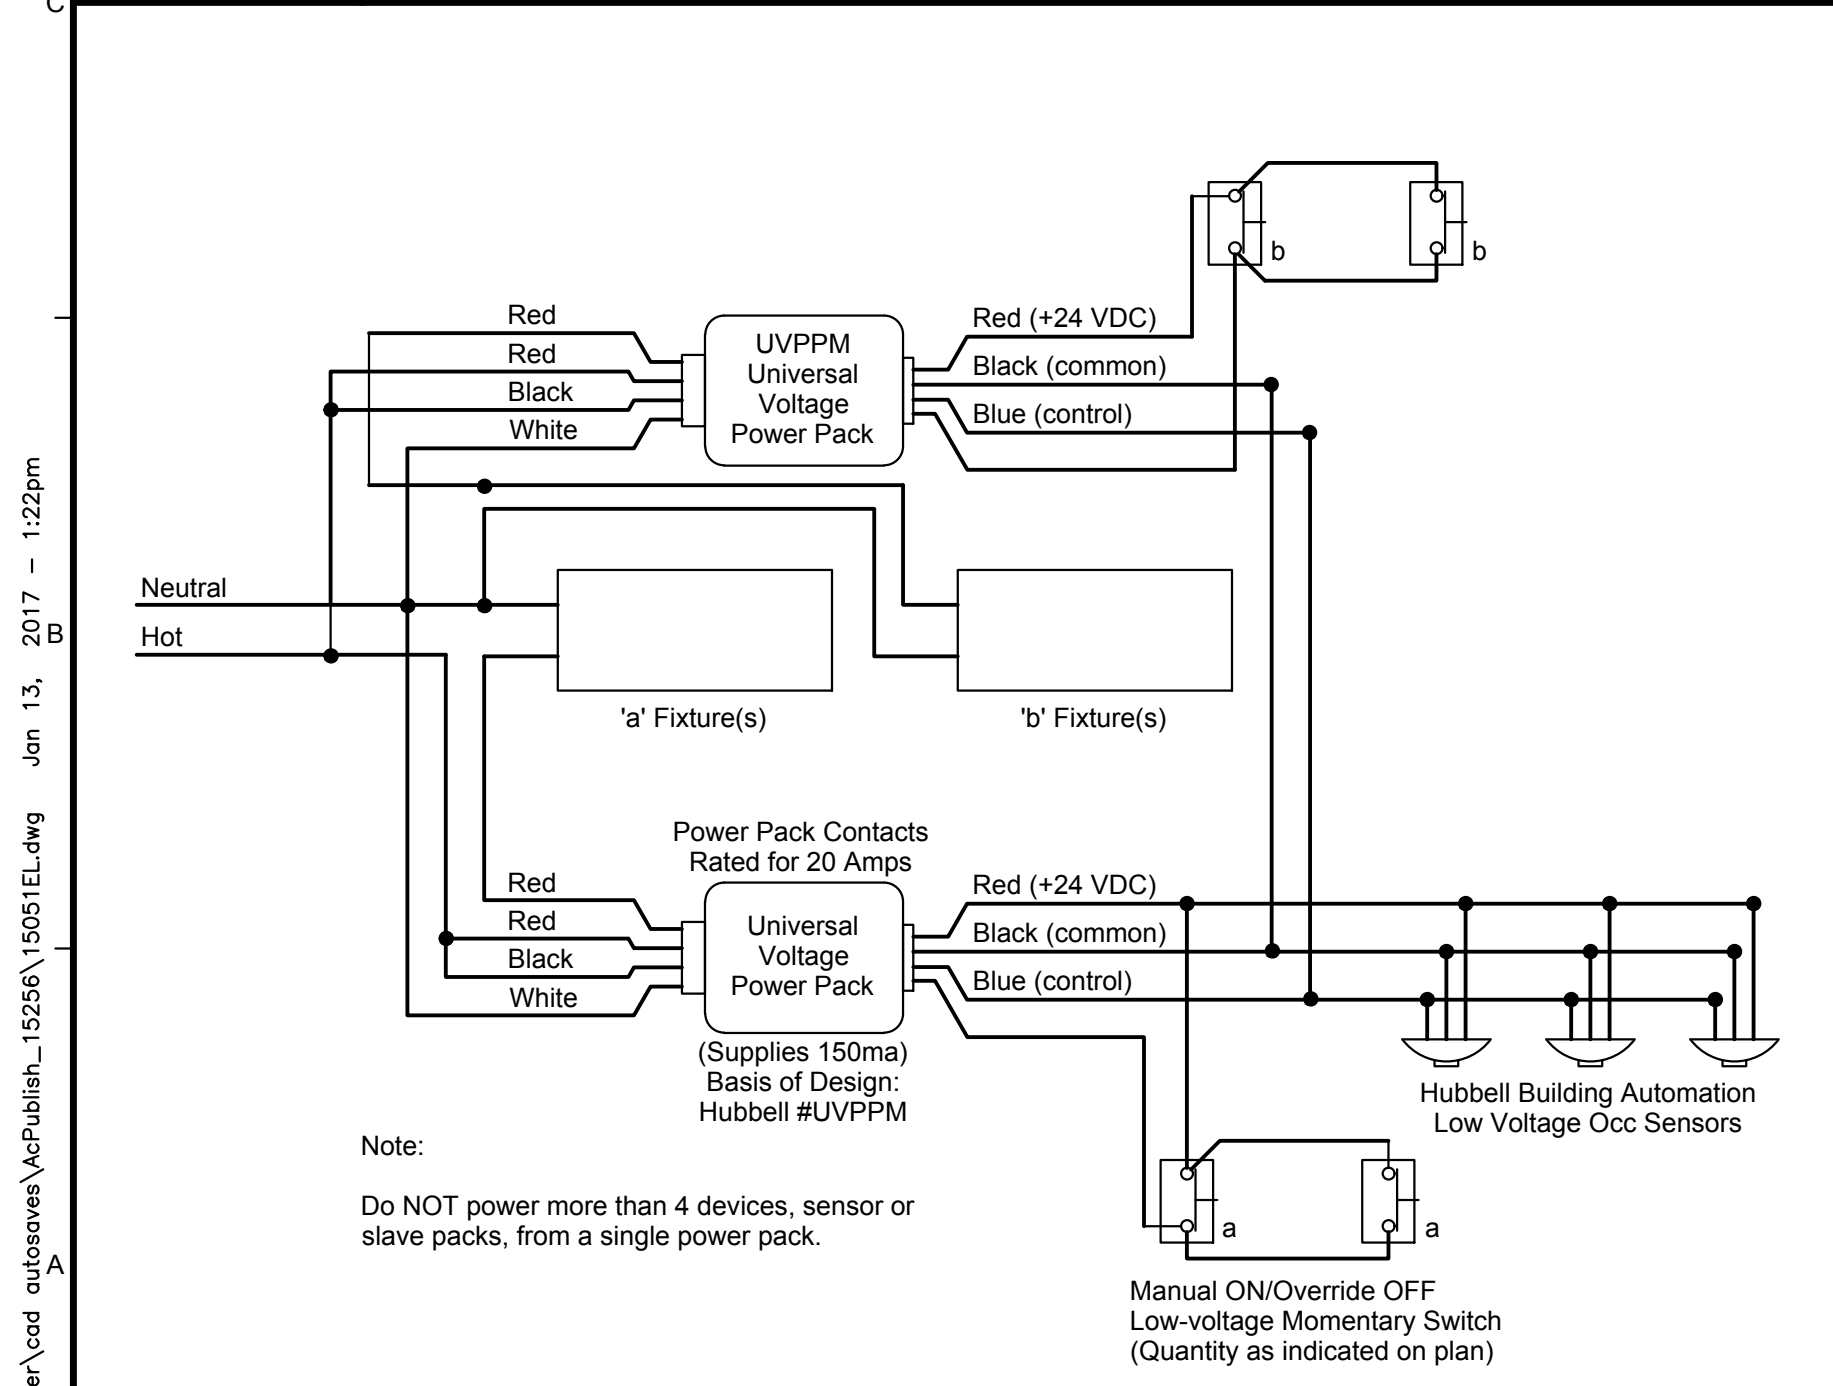


A1 A-B SWITCHING WITH AUTO OFF VIA CEILING SENSORS

NO SCALE




B6 CEILING SENSORS WITH AUTO ON/AUTO OFF CONTROL

NO SCALE

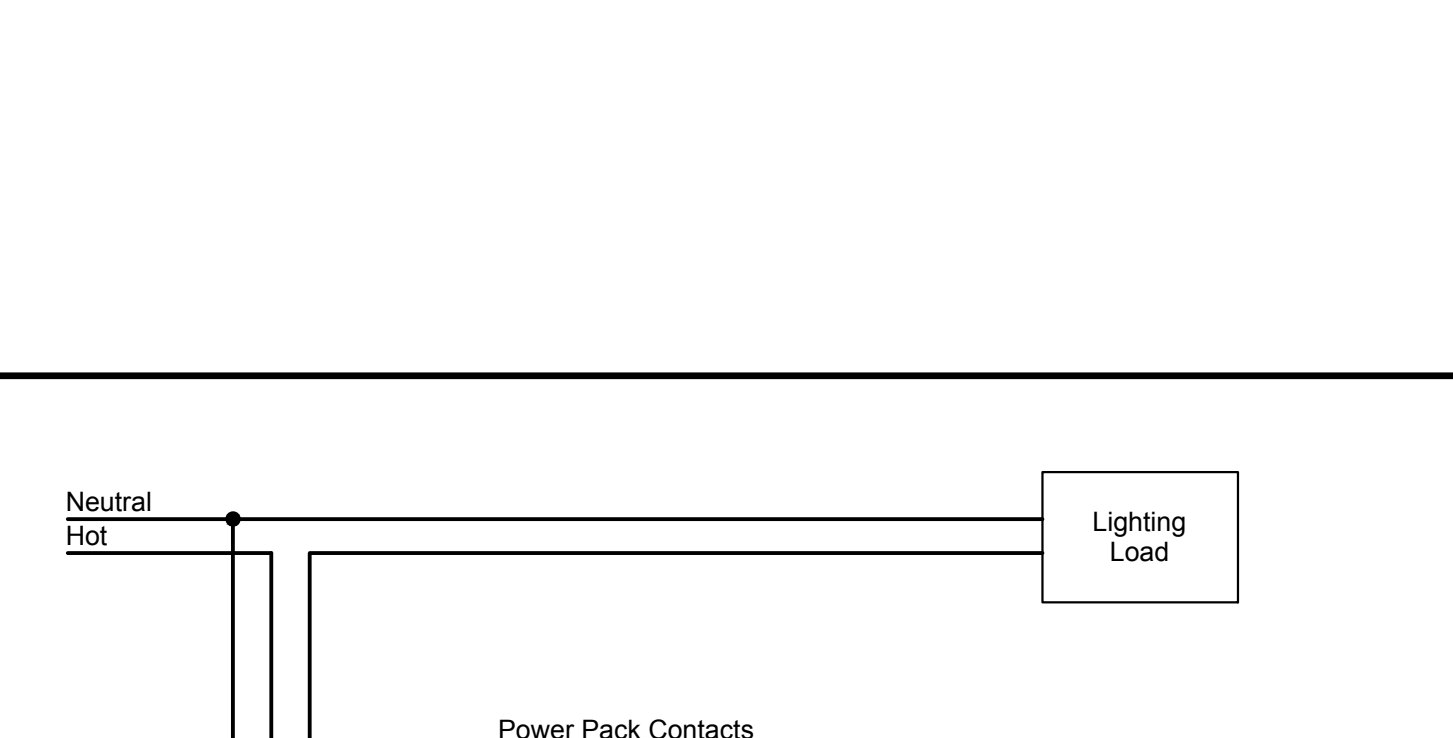

B9 WALL SENSOR SWITCH - AUTO ON/AUTO OFF

NO SCALE

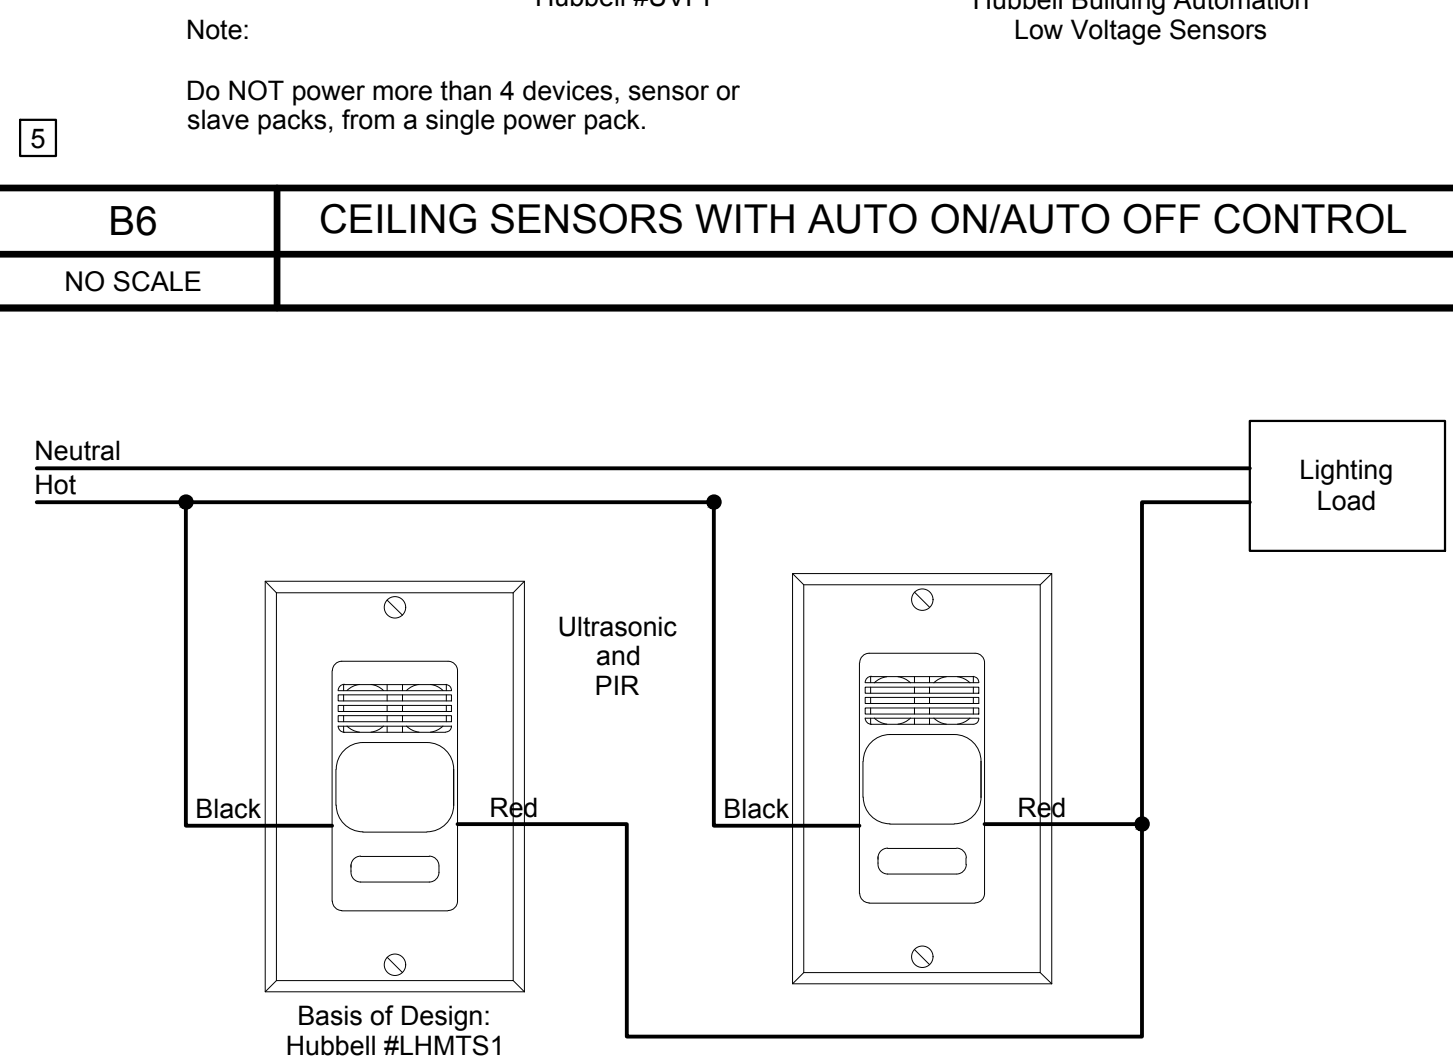


A6 3-WAY SENSOR SWITCH WIRING - AUTO ON/AUTO OFF

NO SCALE



B9 WALL SENSOR SWITCH - AUTO ON/AUTO OFF

NO SCALE

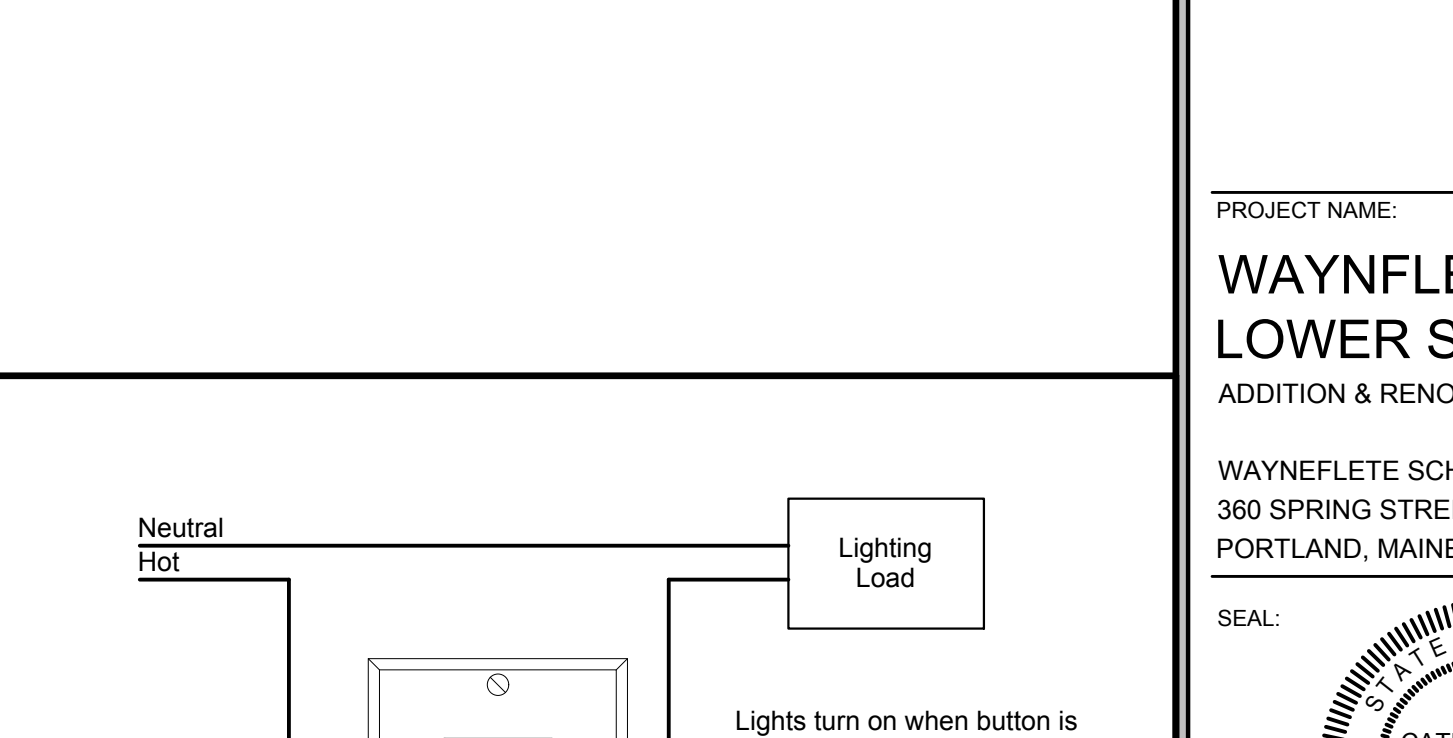


A9 WALL SENSOR SWITCH - MANUAL ON/AUTO OFF

NO SCALE

C:\Users\Gschonier\OneDrive\Autosaves\Autosaves\15256\15051E\EL.dwg Jan 13, 2017 - 1:22pm



75 York Street,
Portland, Maine 04101
simonsarchitects.com
207.772.4656

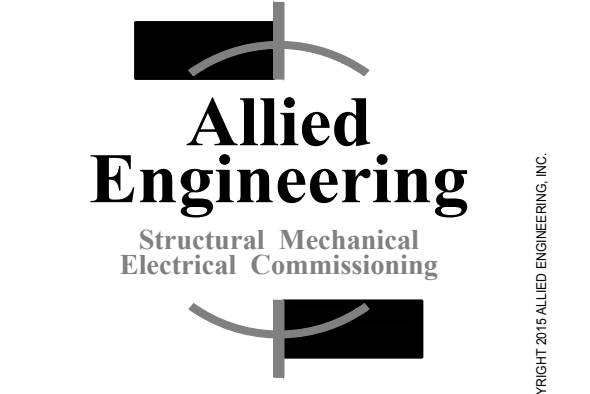


160 Veranda Street
Portland, Maine 04103
T: 207.221.2260
F: 207.221.2266
Web: www.allied-eng.com

Allied Project No: 15051
Cad File: 15051E.dwg

PROJECT NAME:
WAYNFLETE LOWER SCHOOL
ADDITION & RENOVATIONS

WAYNFLETE SCHOOL
360 SPRING STREET
PORTLAND, MAINE 04102

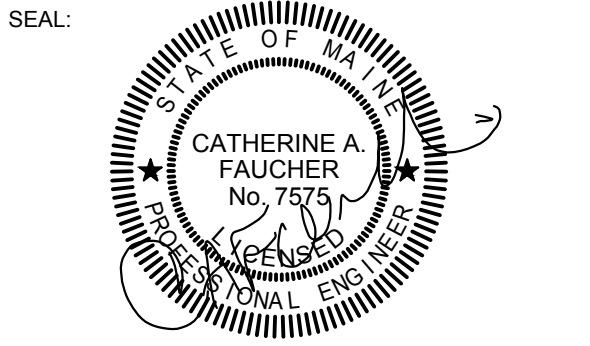

THIS DRAWING IS THE PROPERTY OF SCOTT SIMONS ARCHITECTS' (SSA) AND IS NOT TO BE COPIED OR REPRODUCED IN PART OR WHOLE. 2015 © SCOTT SIMONS ARCHITECTS, LLC

REVISION:

1	DATE
2	DATE
3	DATE
4	DATE
5	DATE
6	DATE

DATE OF ISSUE: 12 JANUARY 2017
PROJECT NUMBER: 2013-0050
STATUS: ISSUED FOR BID

LIGHTING CONTROL DETAILS

EL500