



3 ORCHARD AT WFLS DURING CONSTRUCTION
SCALE: 1/4" = 1'-0"

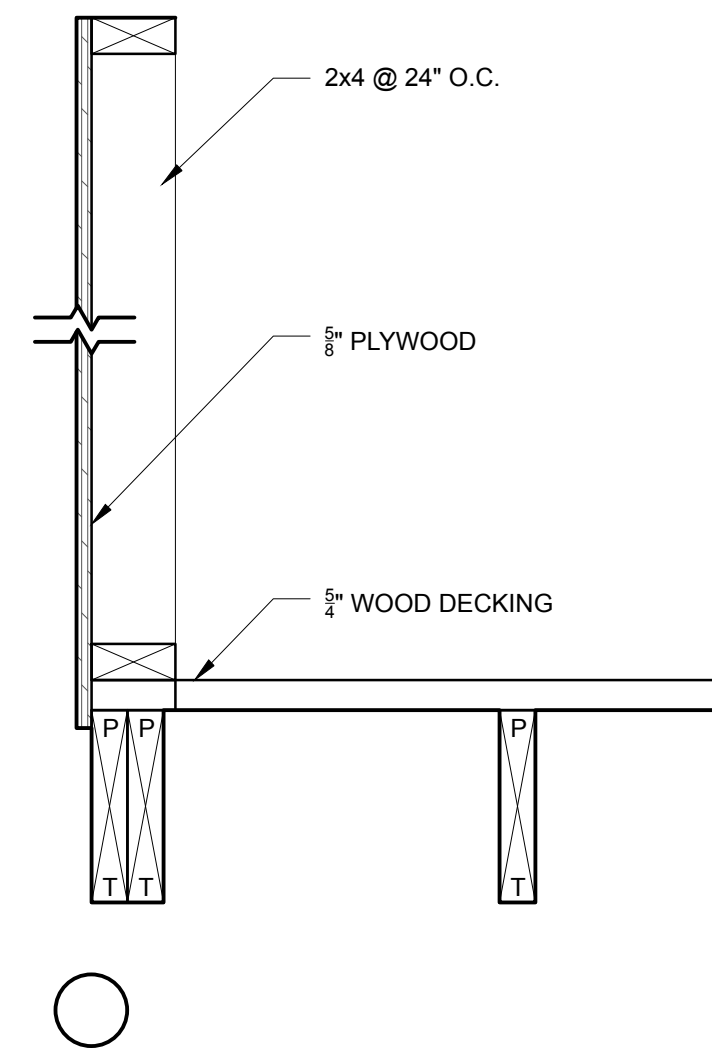


2 DECK AND RAILING SECTION DURING CONSTRUCTION
SCALE: 1 1/2" = 1'-0"

GENERAL NOTES:

1. WITH COMPLETION OF STAIRCASE 4/L-102 TEMPORARY EGRESS STAIR TO E REMOVED.

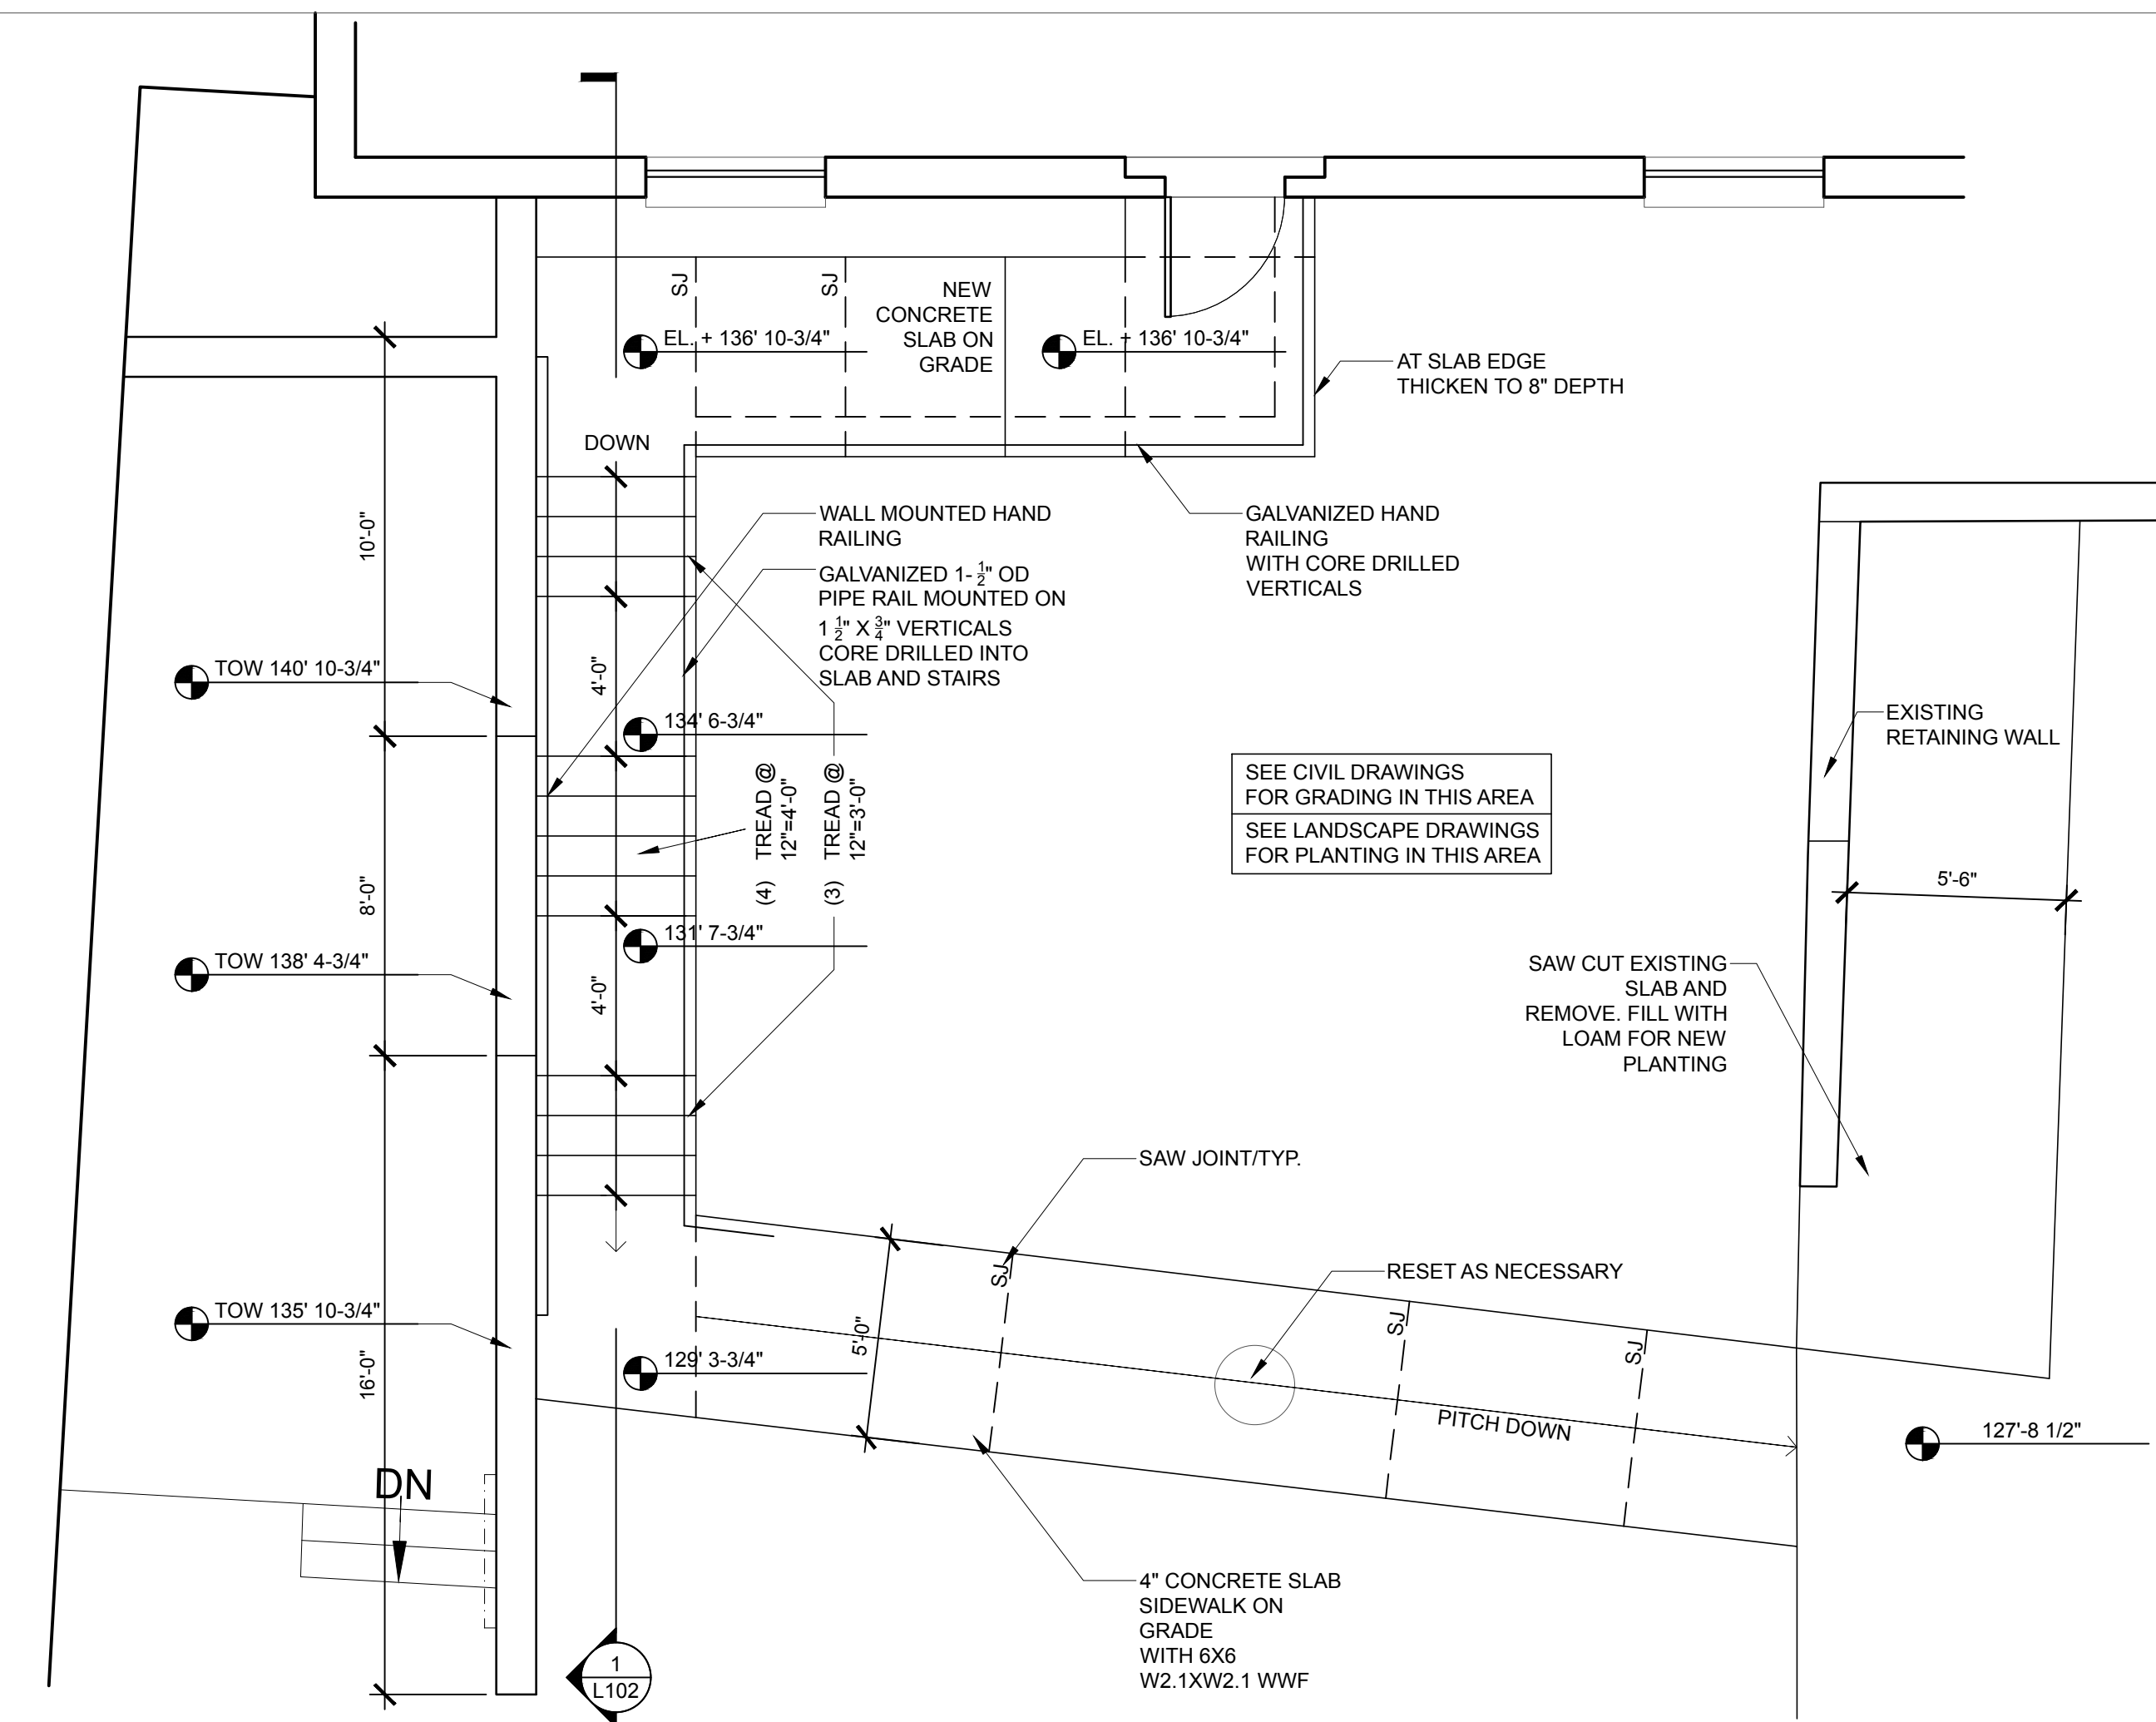

4 ORCHARD AT WFLS
SCALE: 1/4" = 1'-0"

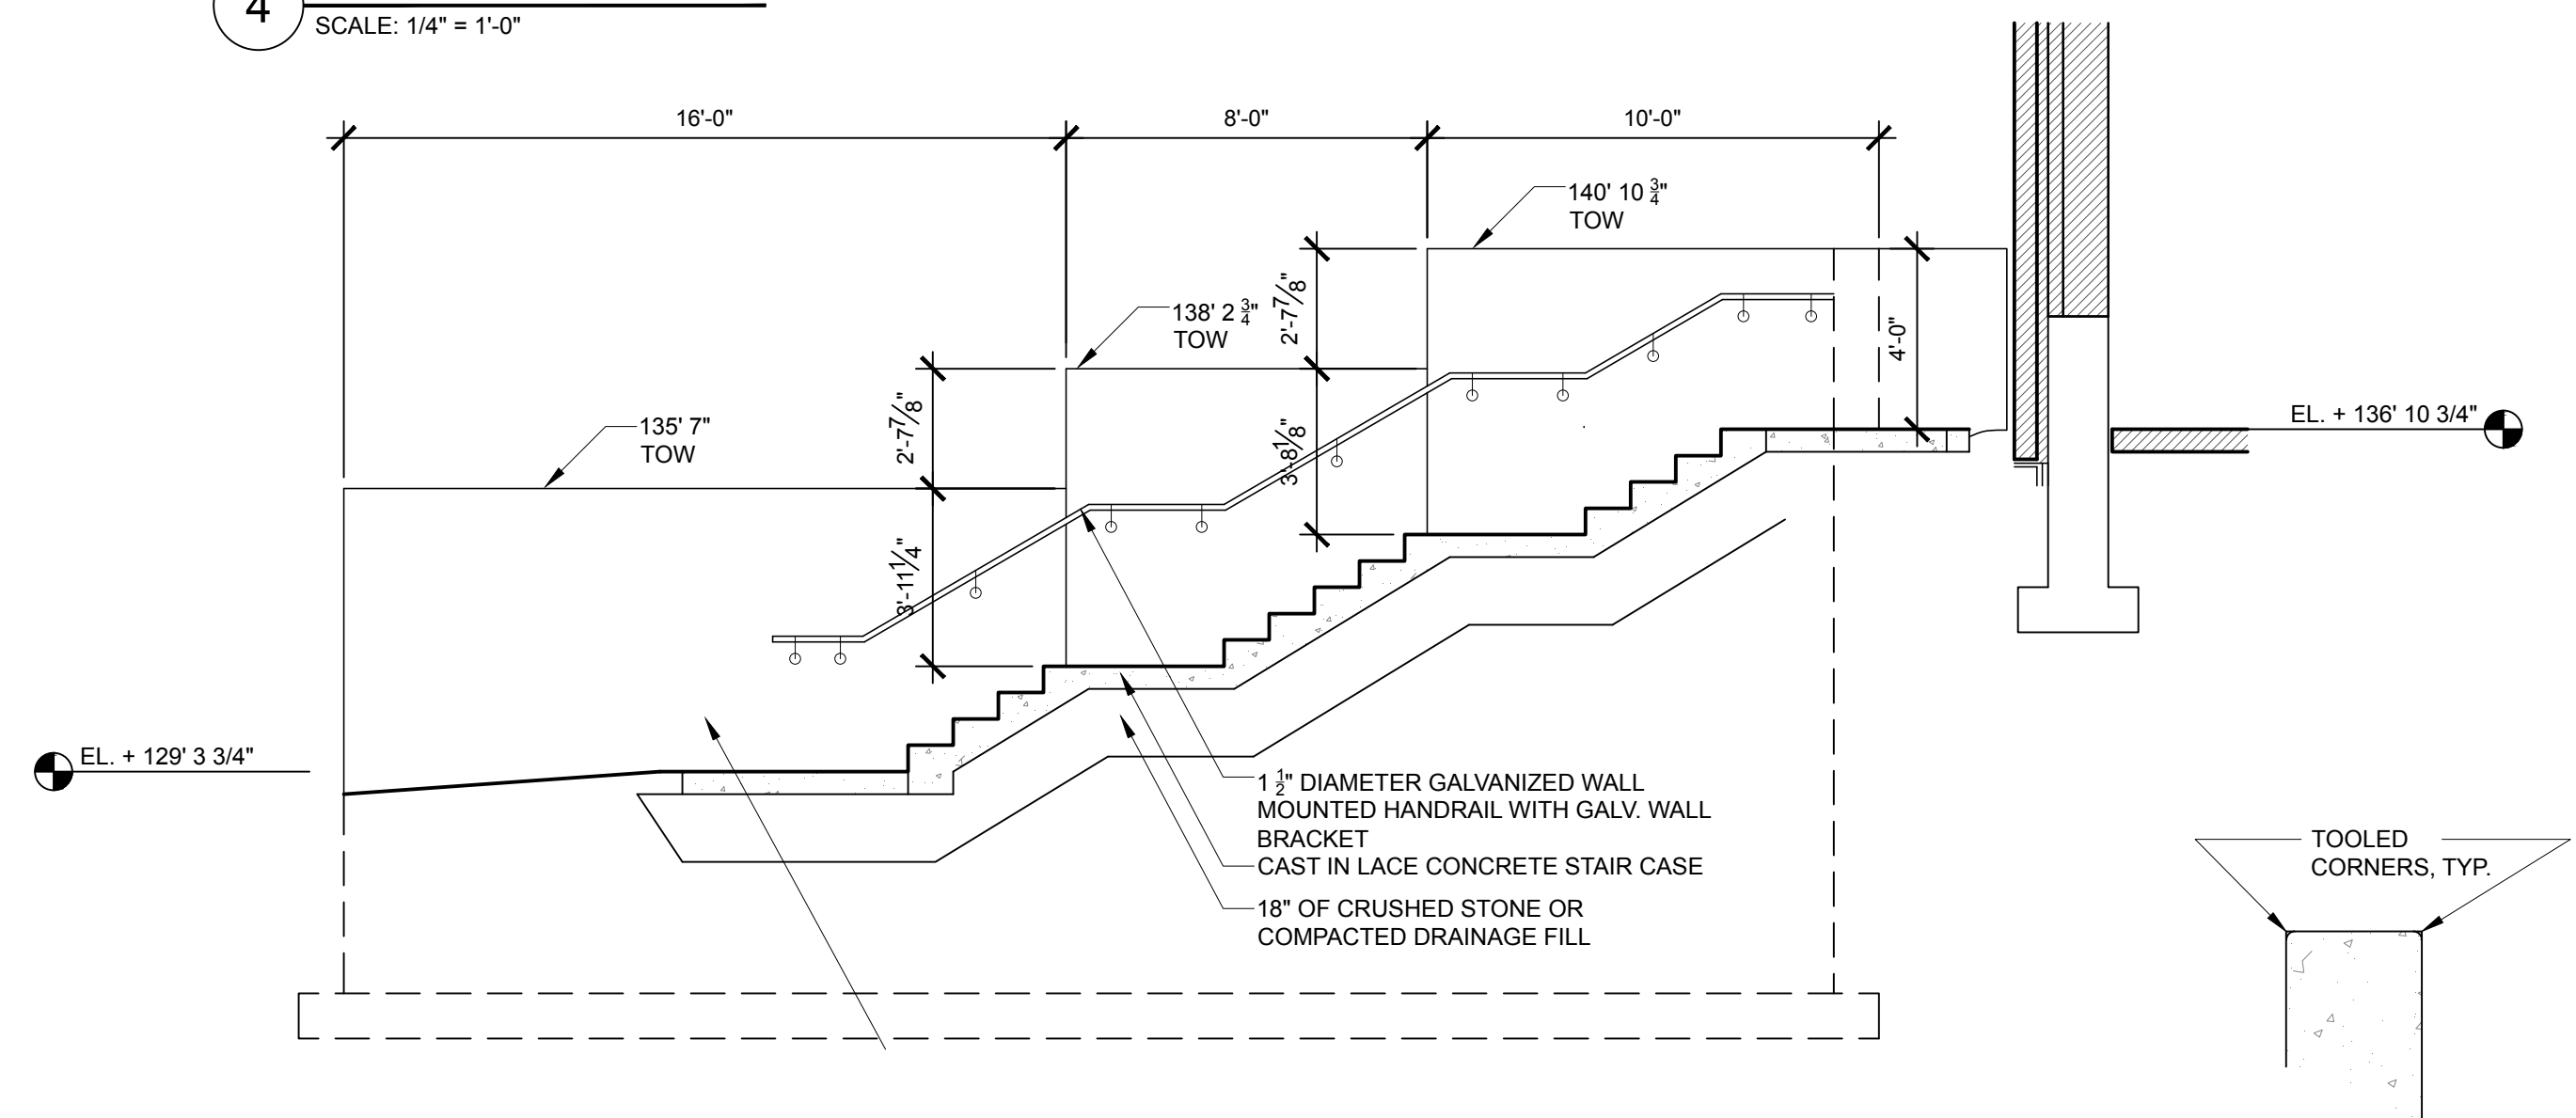


1 STAIR SECTION
SCALE: 1/4" = 1'-0"



75 York Street
Portland, Maine 04101
simonsarchitects.com
207.772.4656

PROJECT NAME:
**WAYNFLETE
LOWER SCHOOL
ADDITION & RENOVATIONS**

WAYNFLETE SCHOOL
360 SPRING STREET
PORTLAND, MAINE 04102

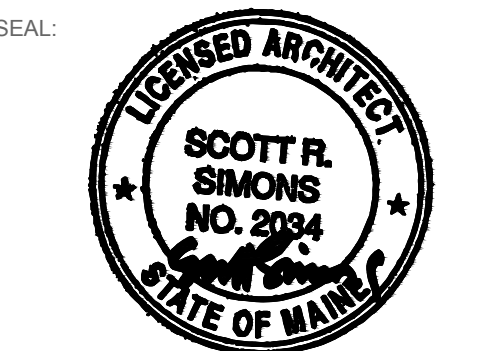

THIS DRAWING IS THE PROPERTY OF SCOTT SIMONS ARCHITECTS (SSA) AND IS NOT TO BE COPIED OR REPRODUCED IN PART OR WHOLE. 2016 © SCOTT SIMONS ARCHITECTS, LLC

REVISION:

1	DATE
2	DATE
3	DATE
4	DATE
5	DATE
6	DATE

DATE OF ISSUE: 12 JANUARY 2017
PROJECT NUMBER: 2013-0050
STATUS: 100% CONSTRUCTION DOCUMENTS ISSUED FOR BID

**LANDSCAPE
DETAILS**

L-102