




1 TYP. SIP SPLICE
SCALE: 1-1/2" = 1'-0"

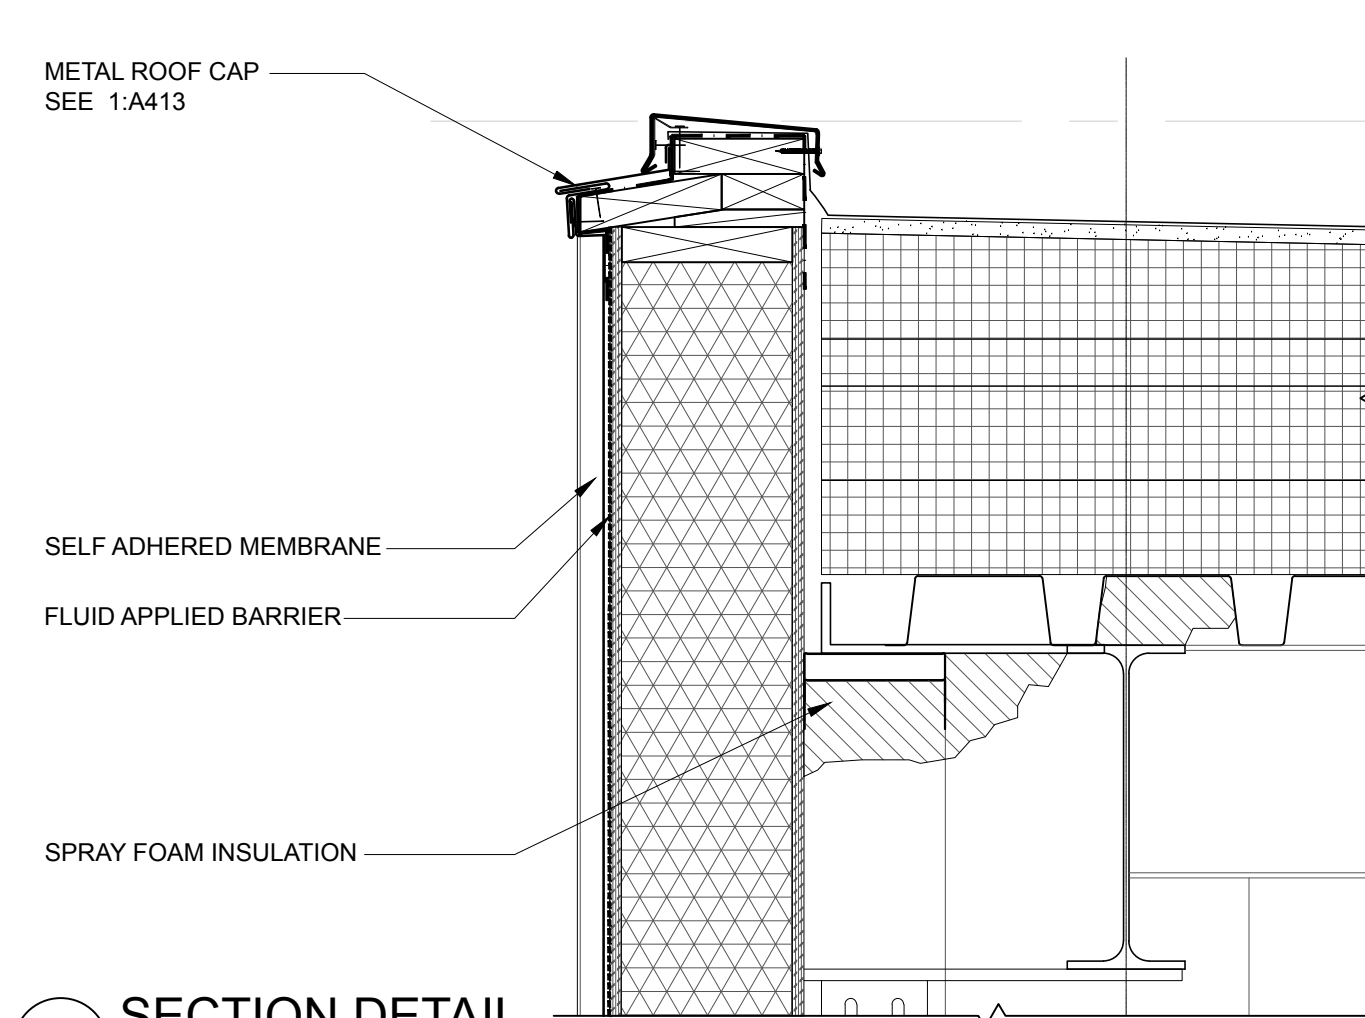


2 SECTION DETAIL
SCALE: 1-1/2" = 1'-0"

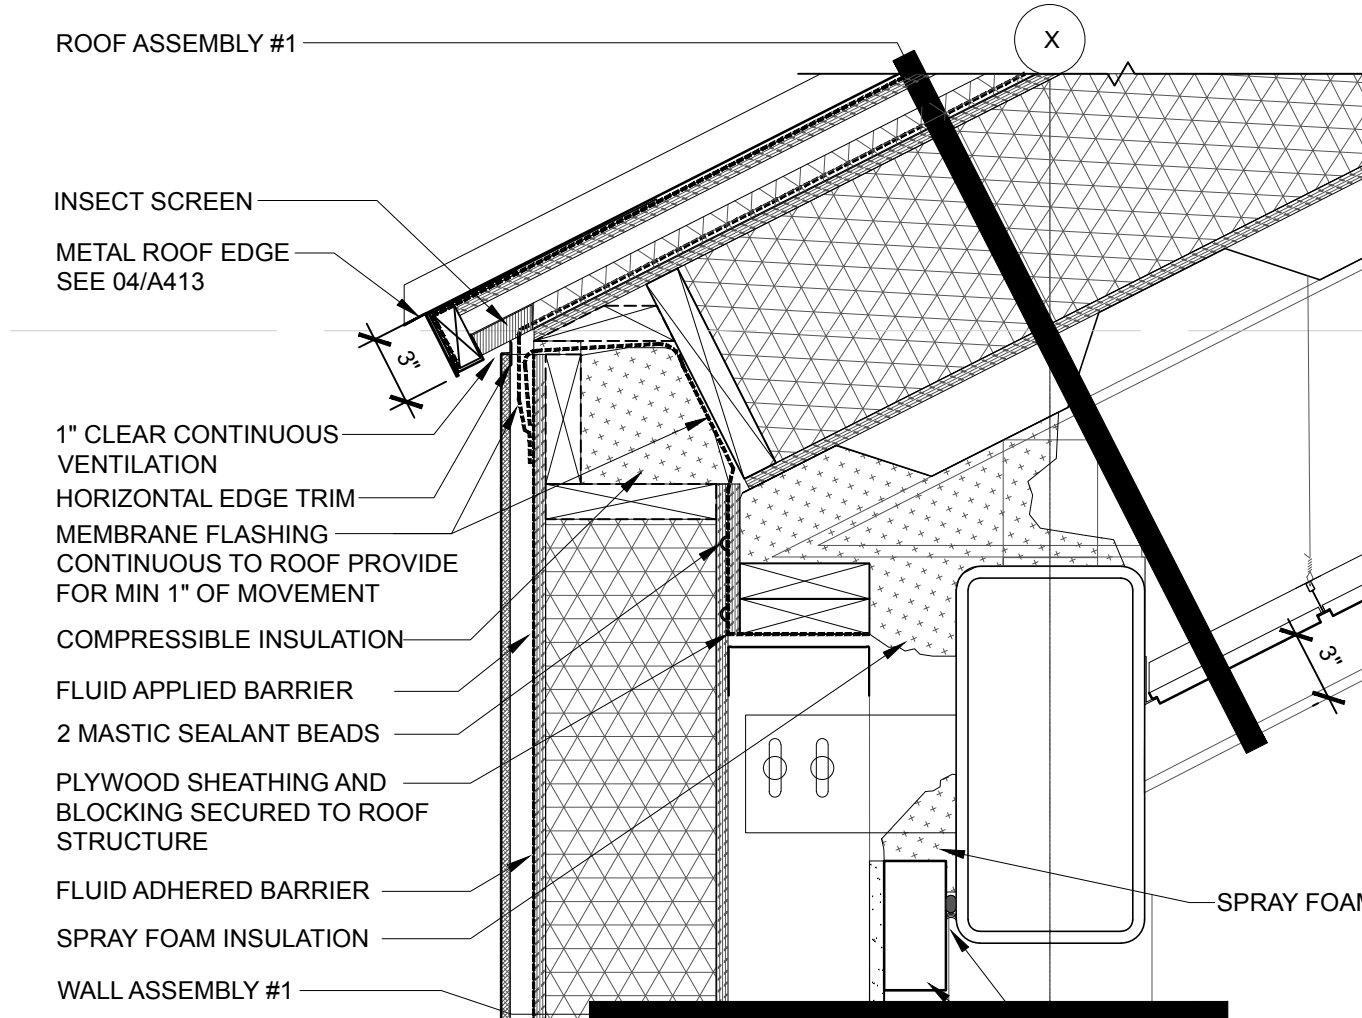


3 SECTION DETAIL
SCALE: 1-1/2" = 1'-0"

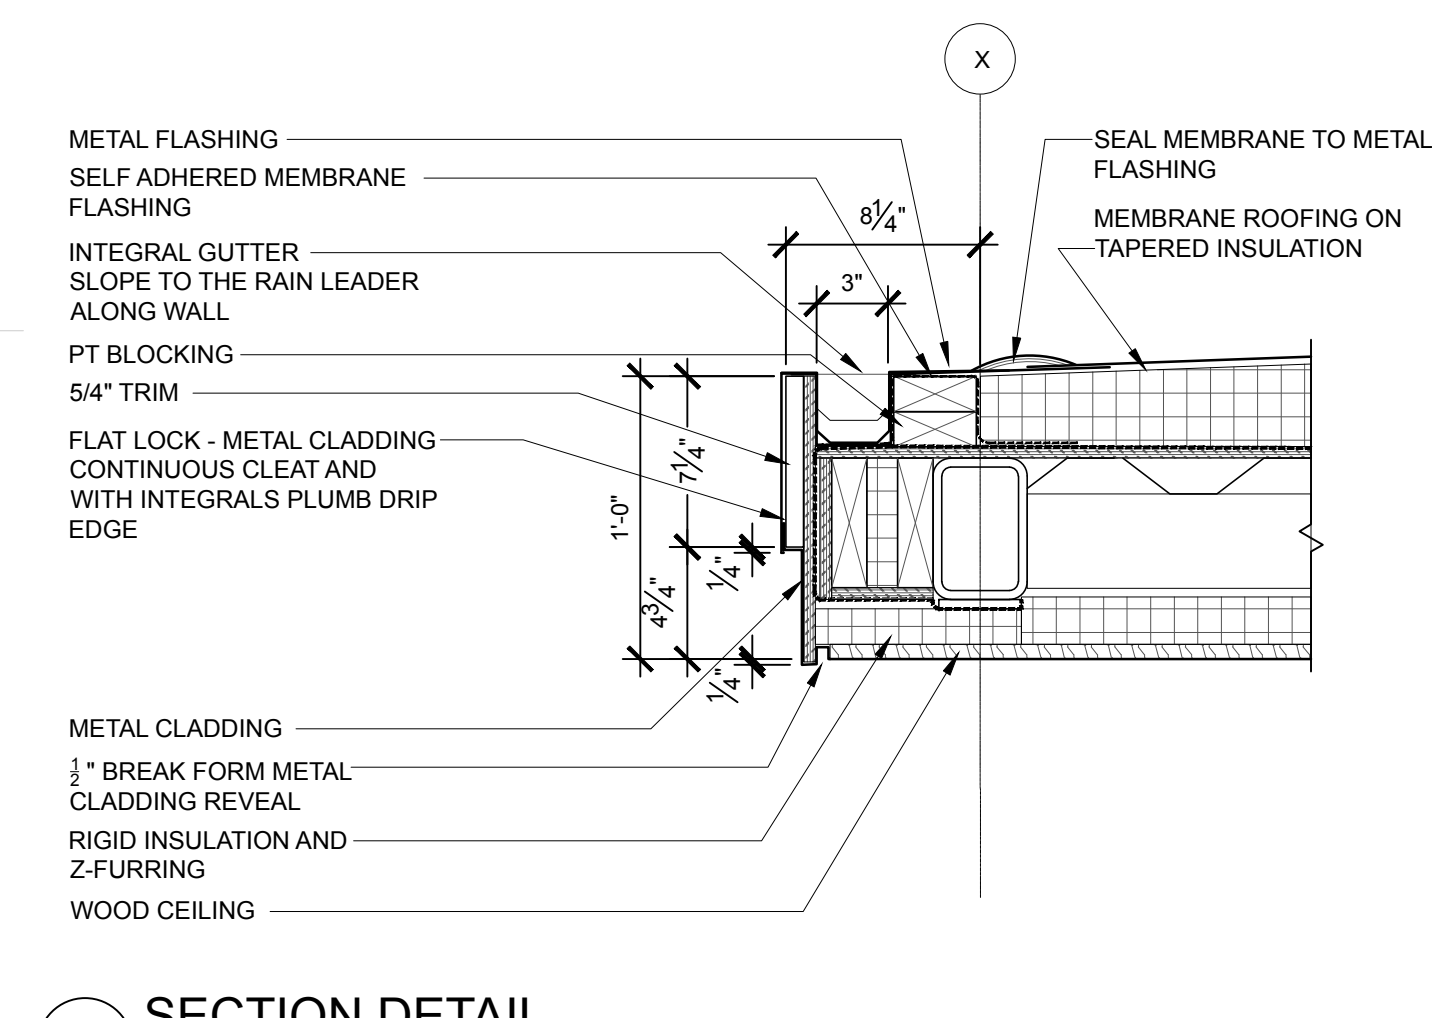


4 SECTION DETAIL
SCALE: 1-1/2" = 1'-0"

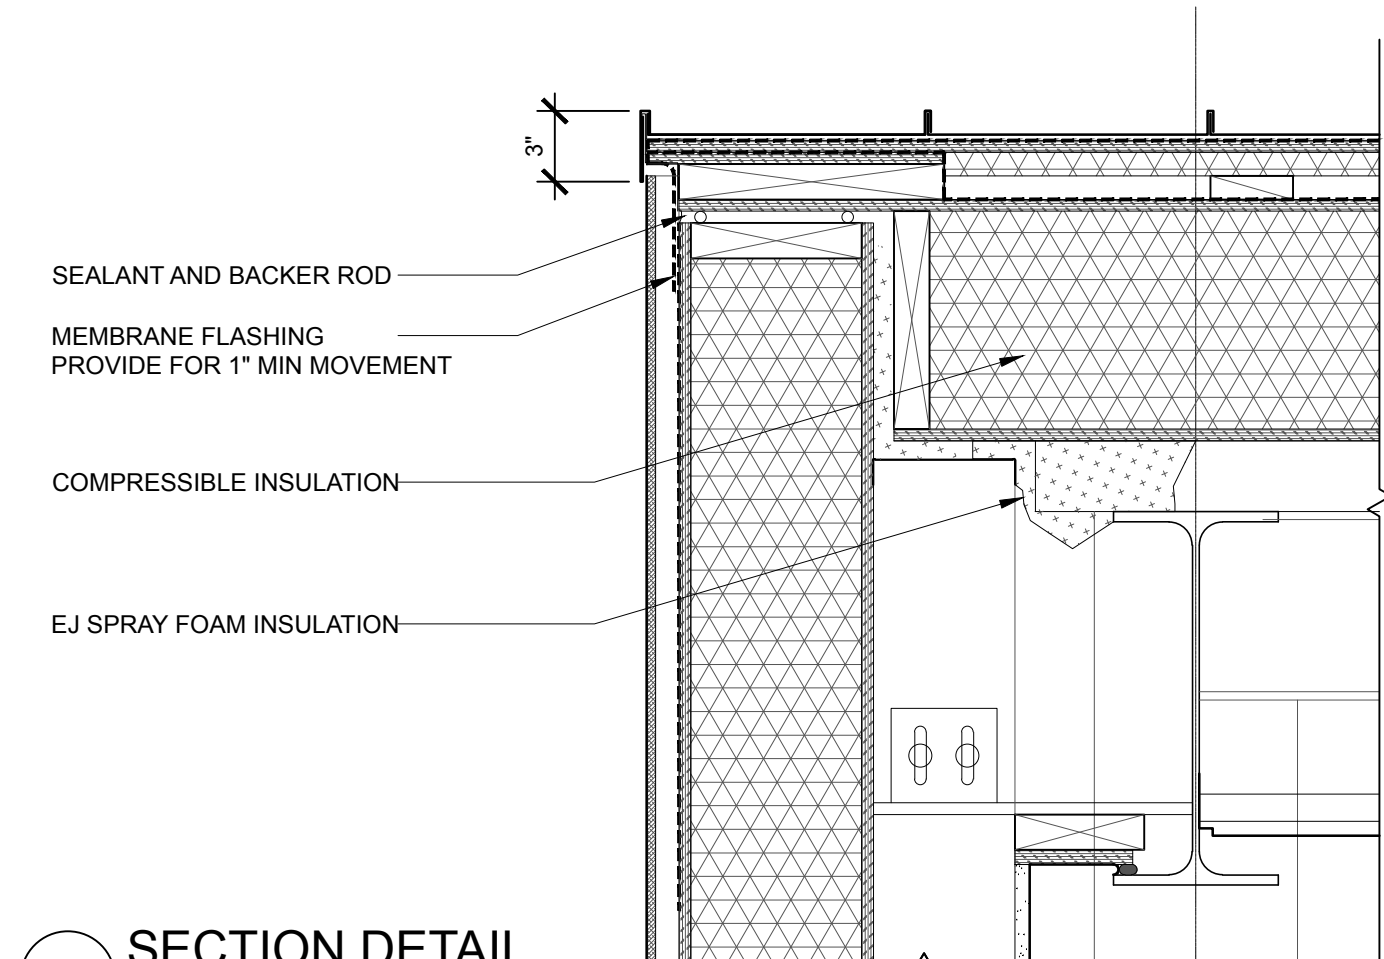


5 SECTION DETAIL
SCALE: 1-1/2" = 1'-0"

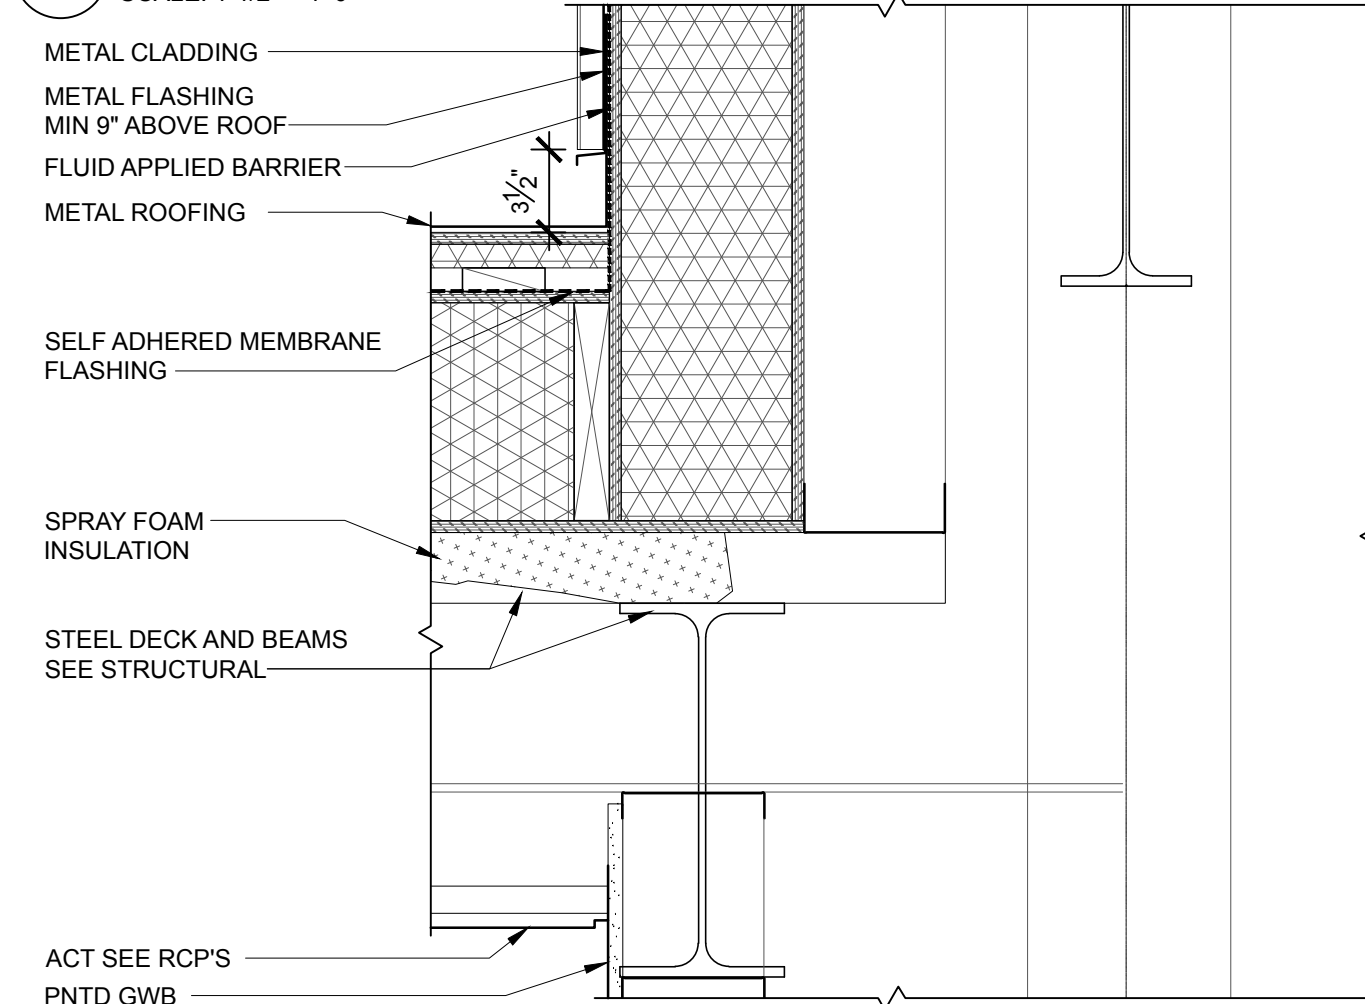


6 SECTION DETAIL
SCALE: 1-1/2" = 1'-0"

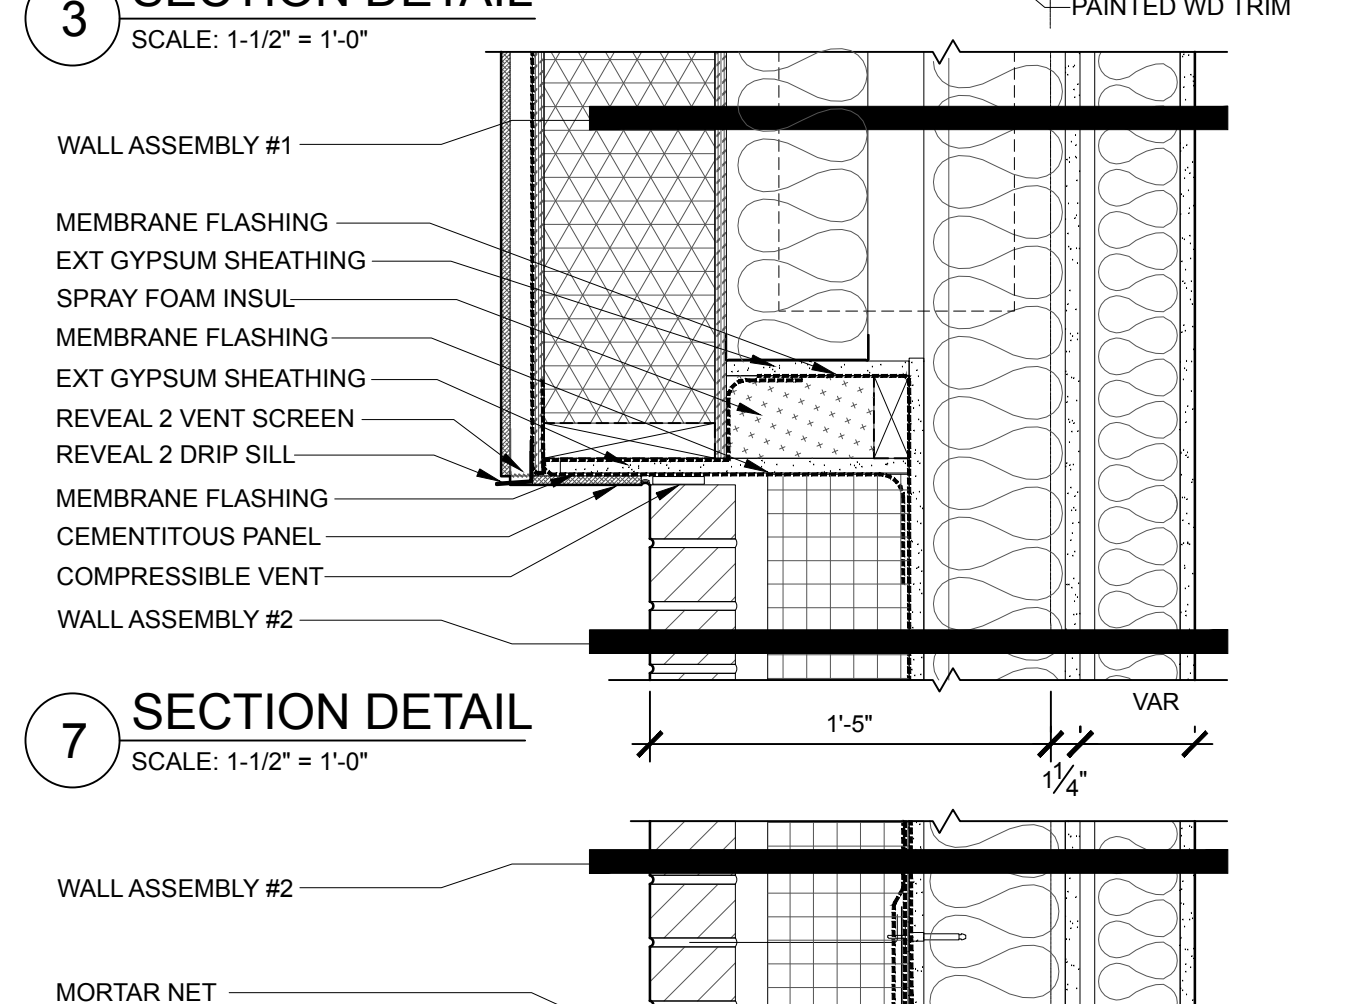


7 SECTION DETAIL
SCALE: 1-1/2" = 1'-0"

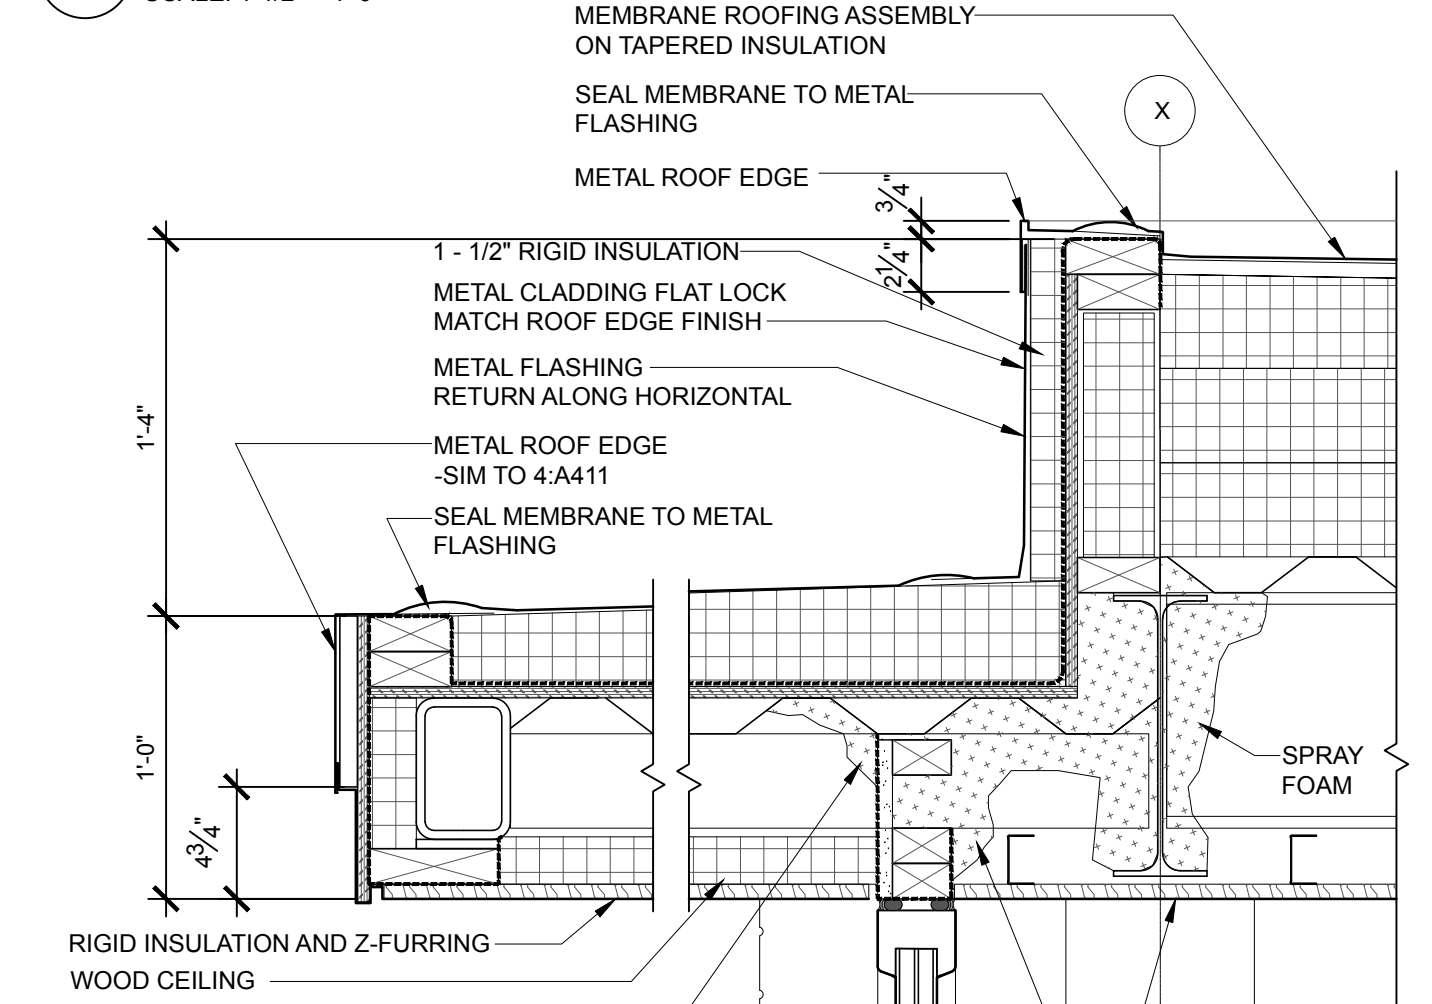


8 SECTION DETAIL
SCALE: 1-1/2" = 1'-0"

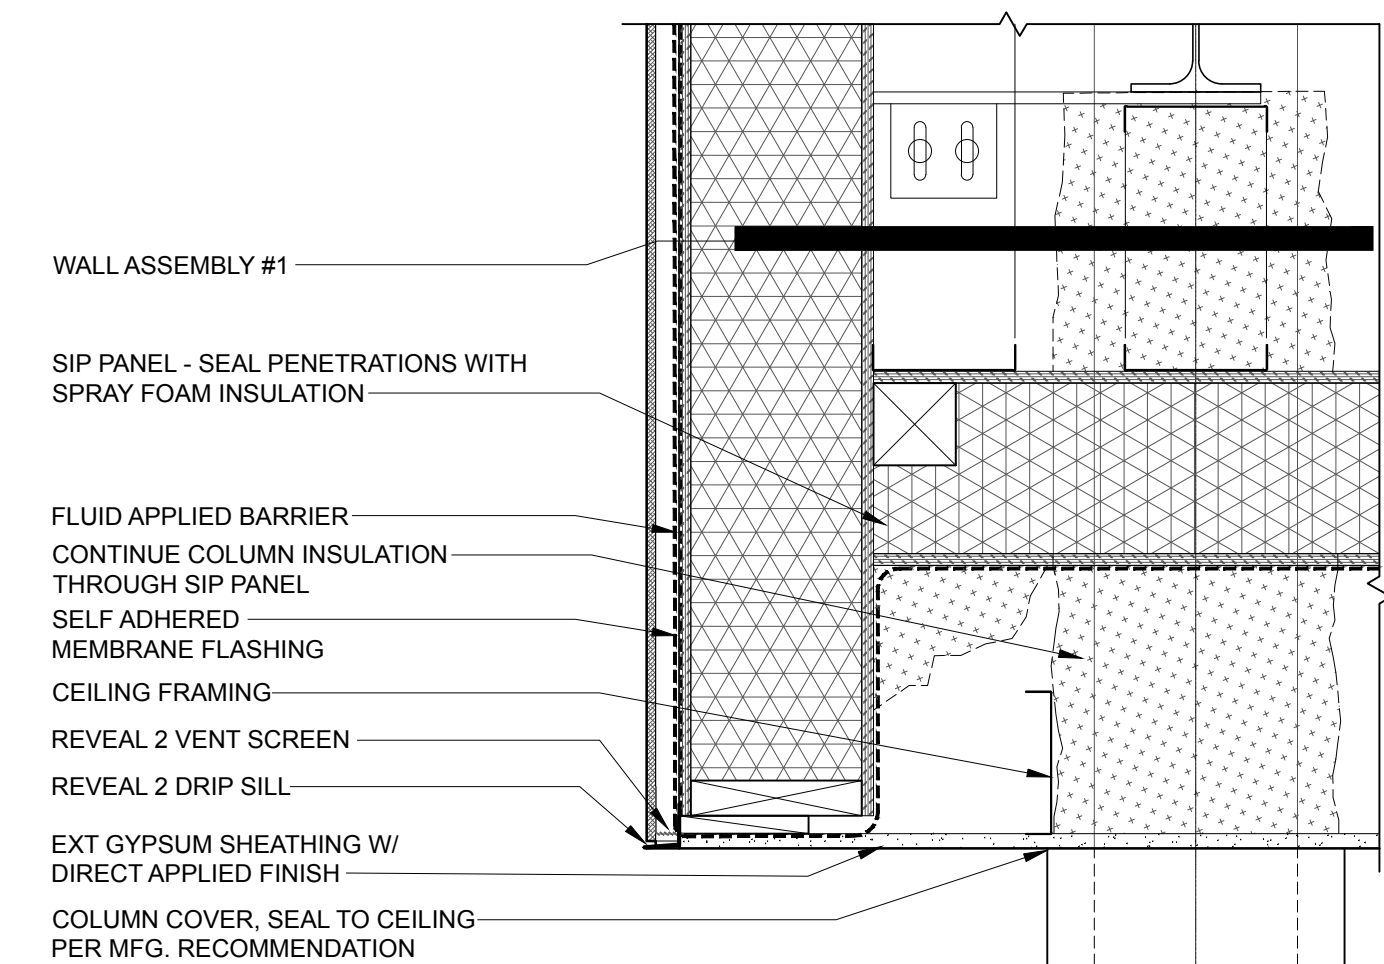


9 SECTION DETAIL
SCALE: 1-1/2" = 1'-0"

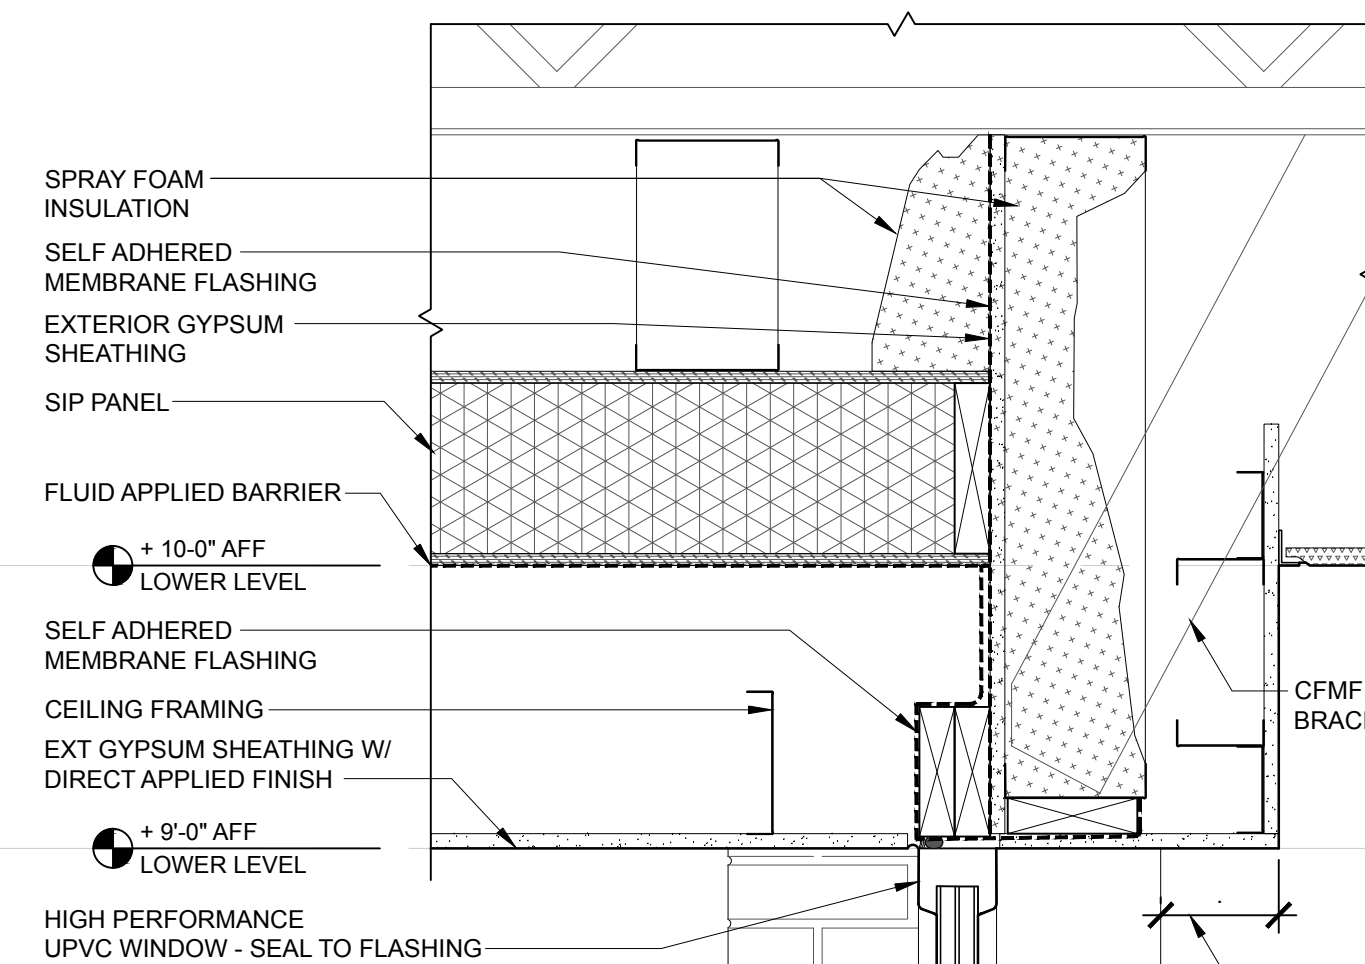


10 SECTION DETAIL
SCALE: 1-1/2" = 1'-0"

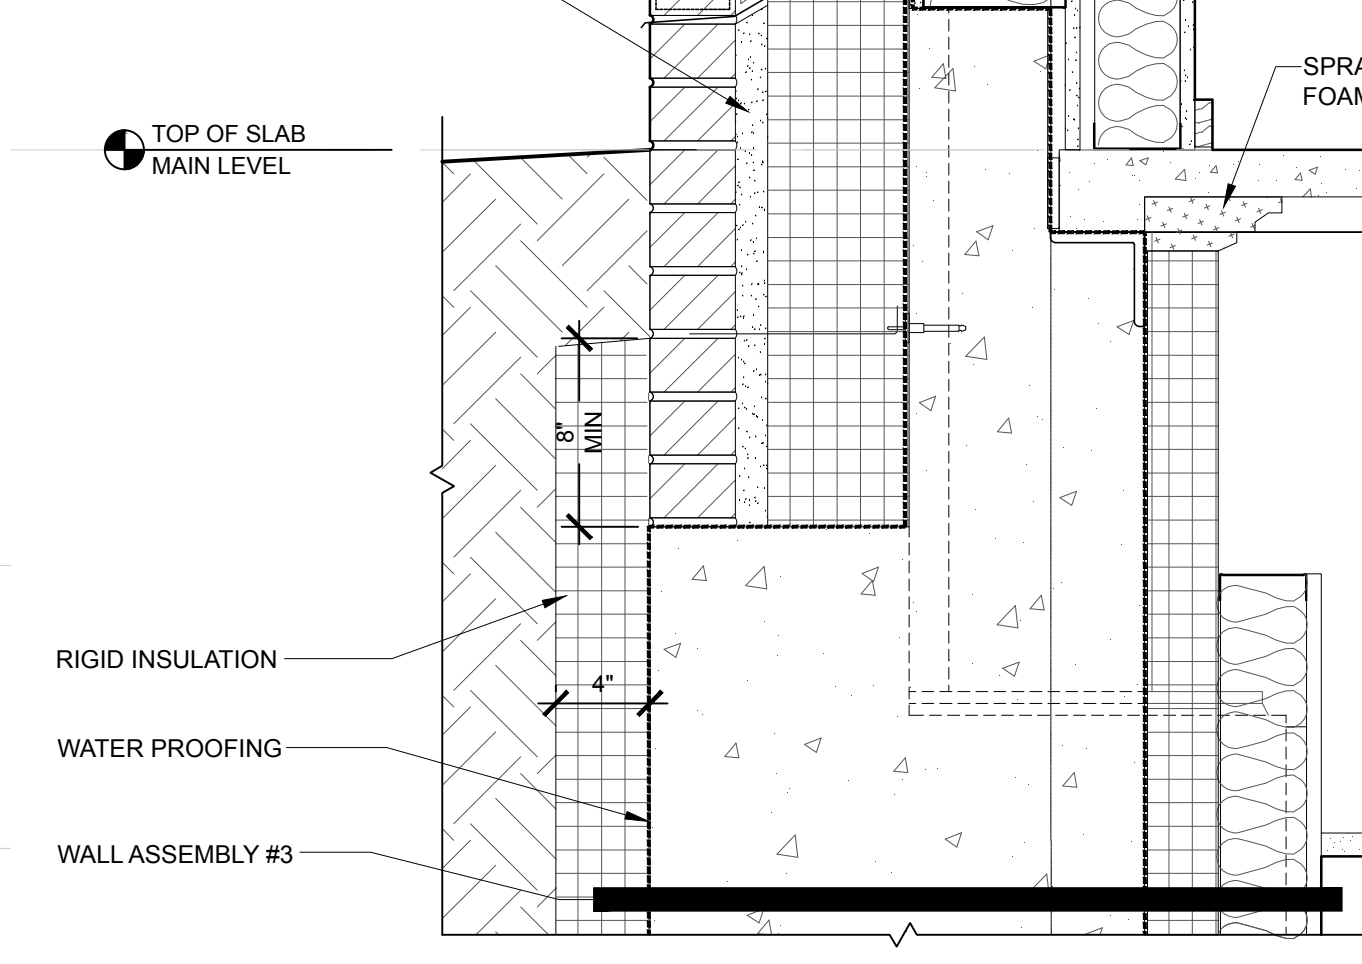


11 SECTION DETAIL
SCALE: 1-1/2" = 1'-0"

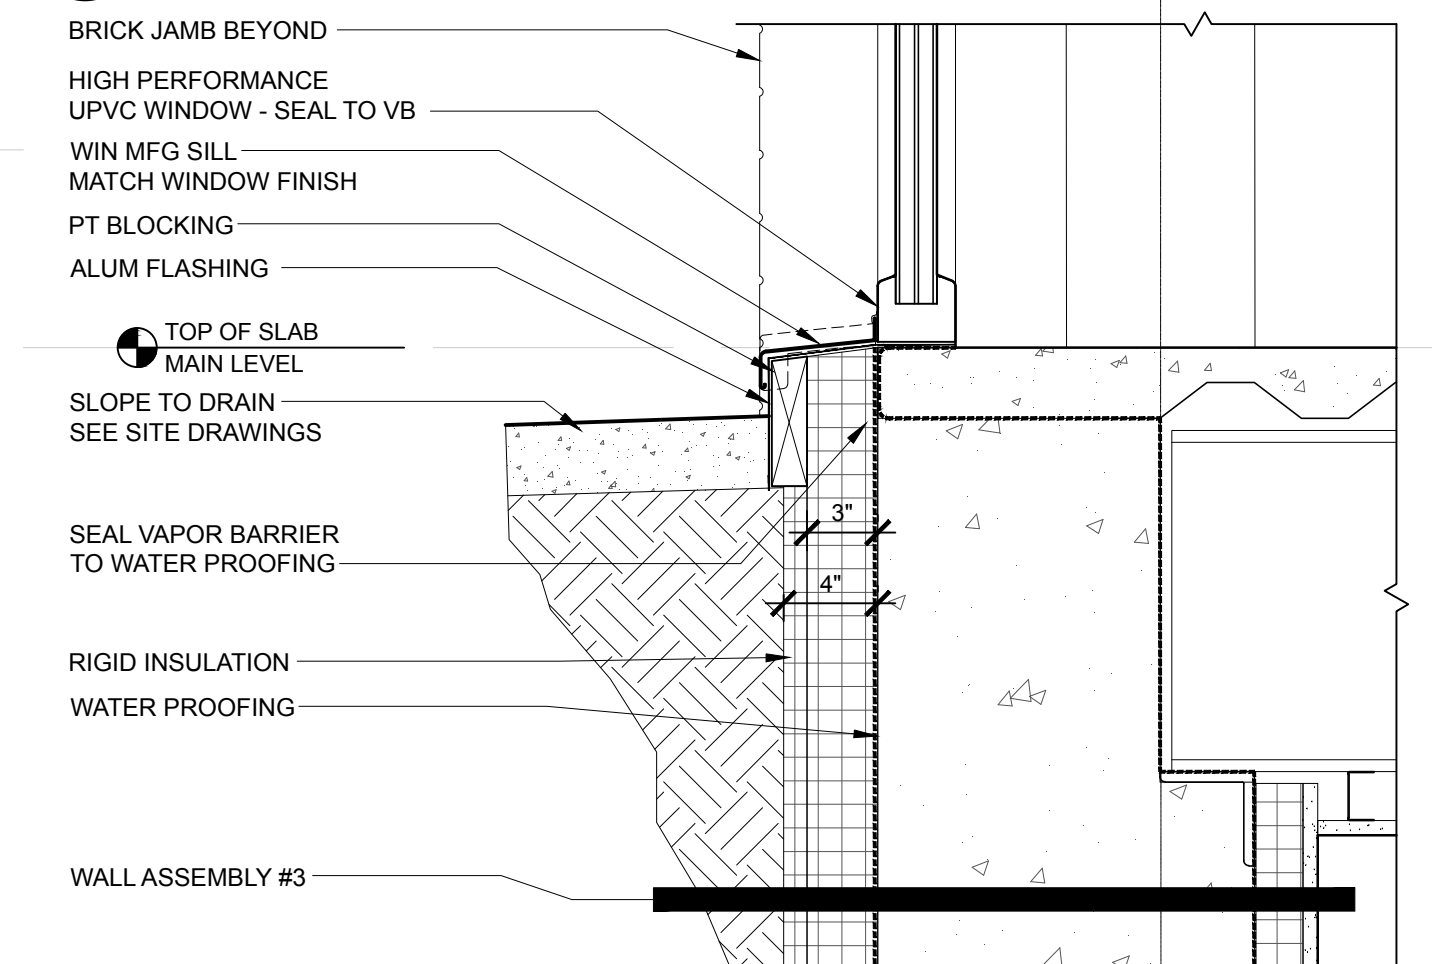


12 SECTION DETAIL
SCALE: 1-1/2" = 1'-0"

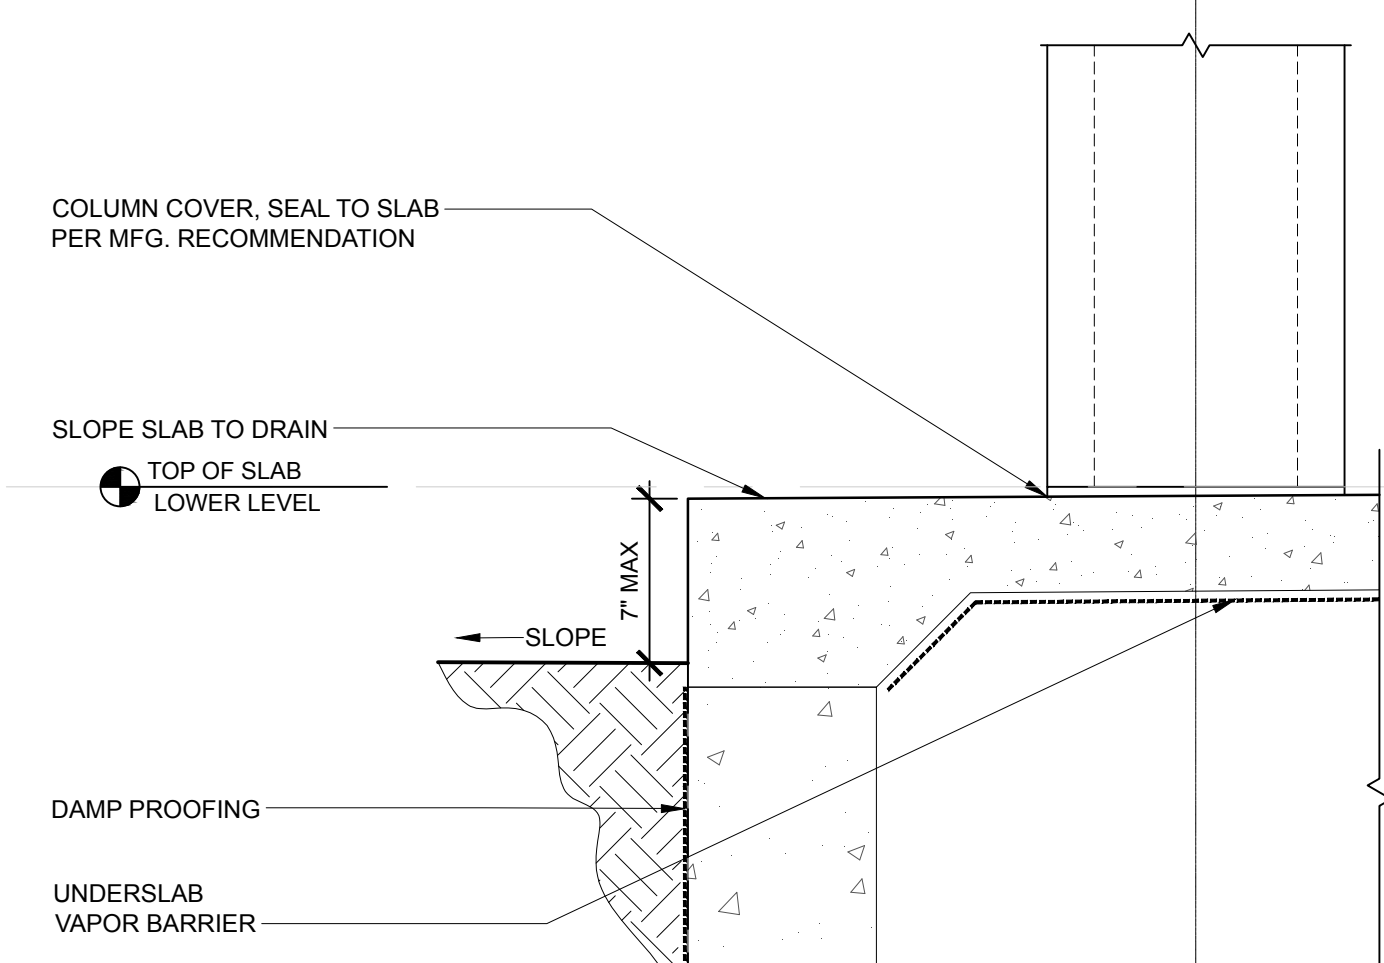


13 SECTION DETAIL
SCALE: 1-1/2" = 1'-0"

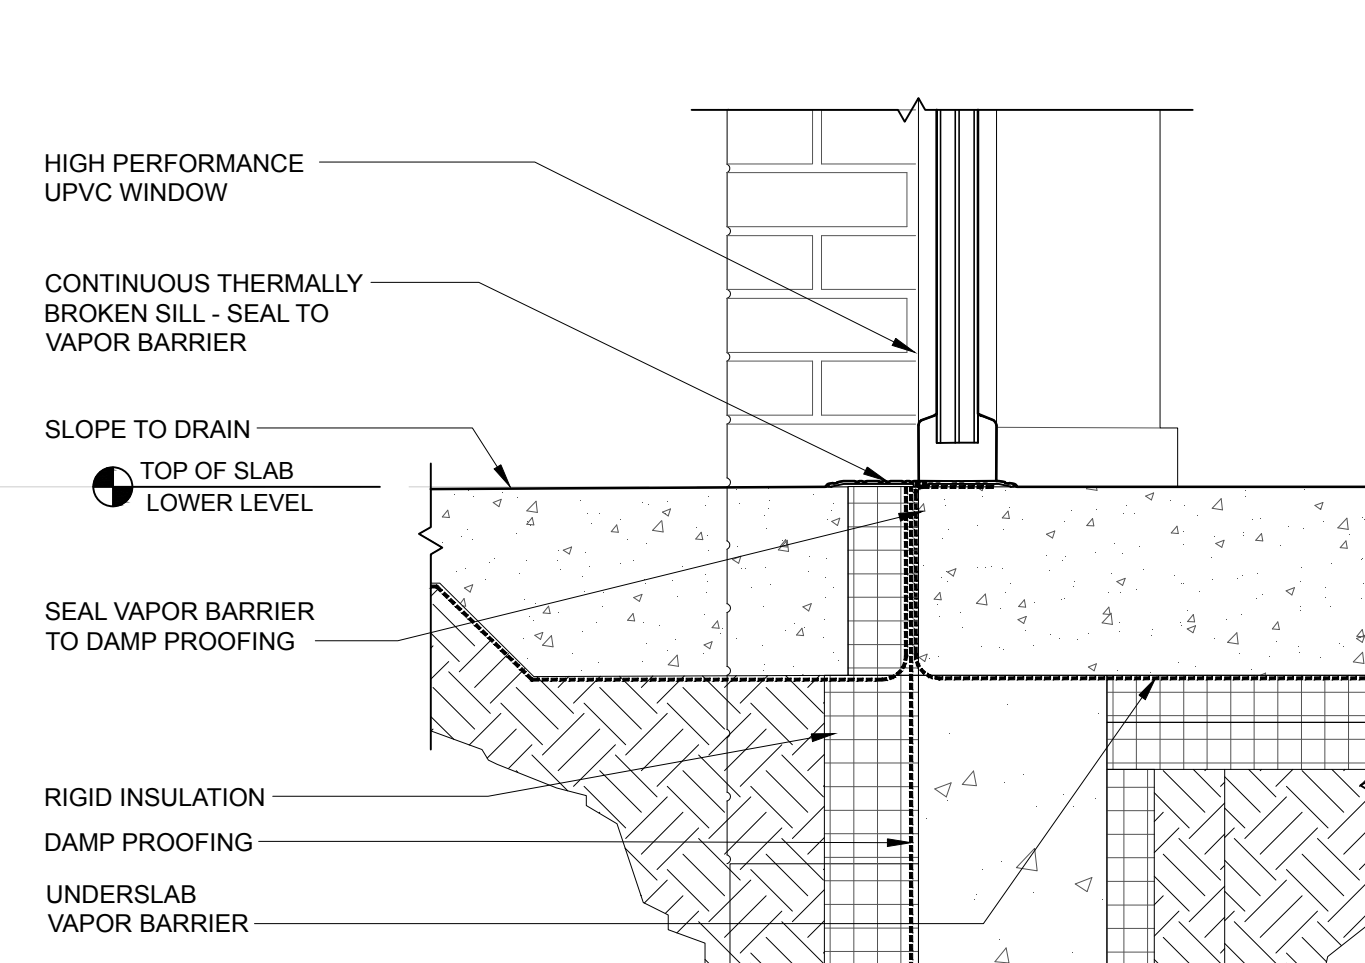

14 SECTION DETAIL
SCALE: 1-1/2" = 1'-0"

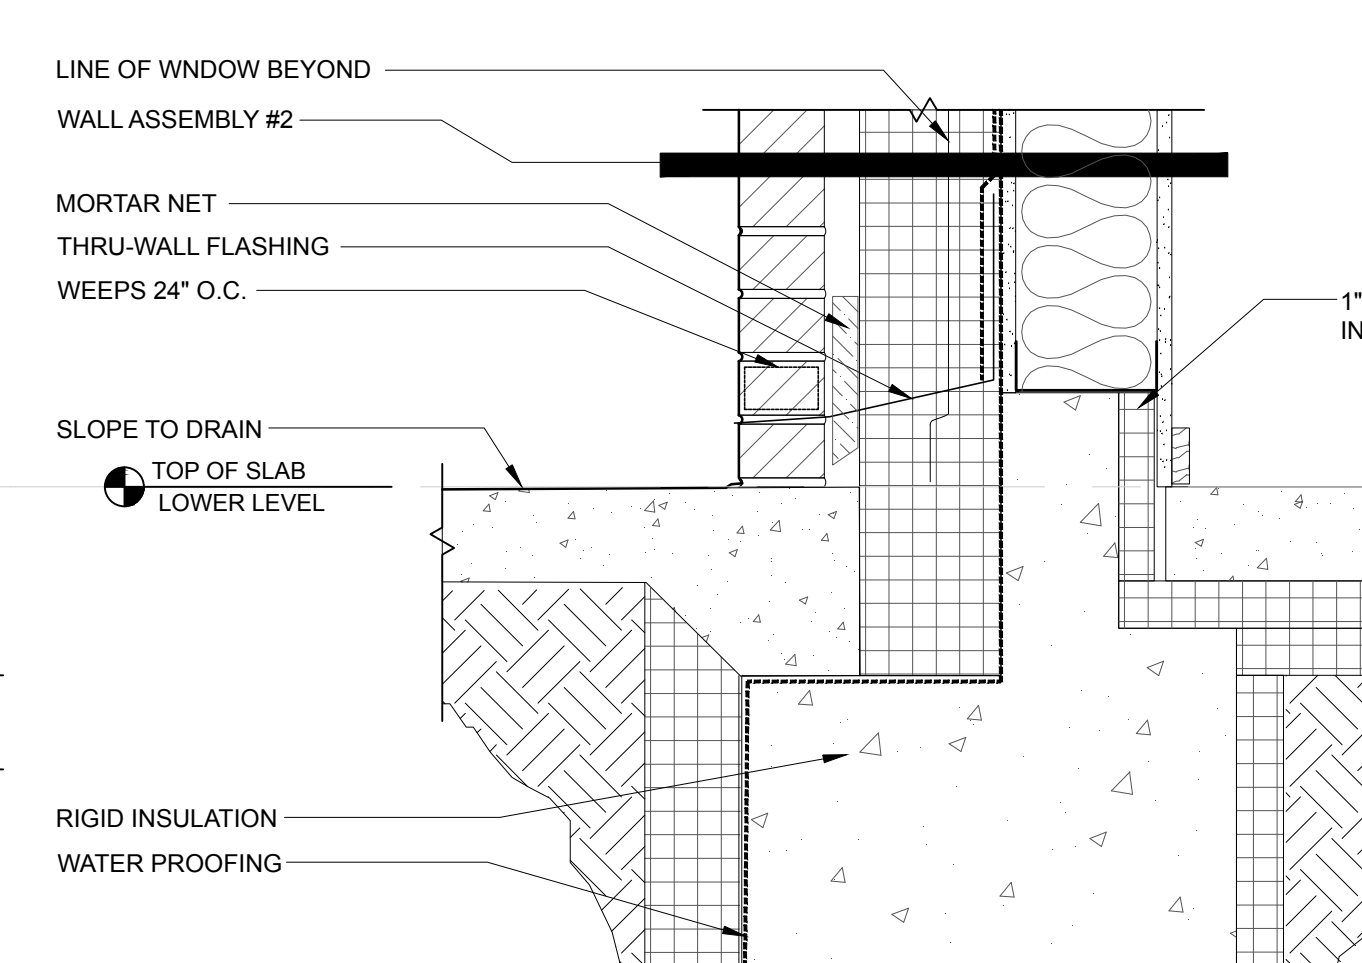


15 SECTION DETAIL
SCALE: 1-1/2" = 1'-0"

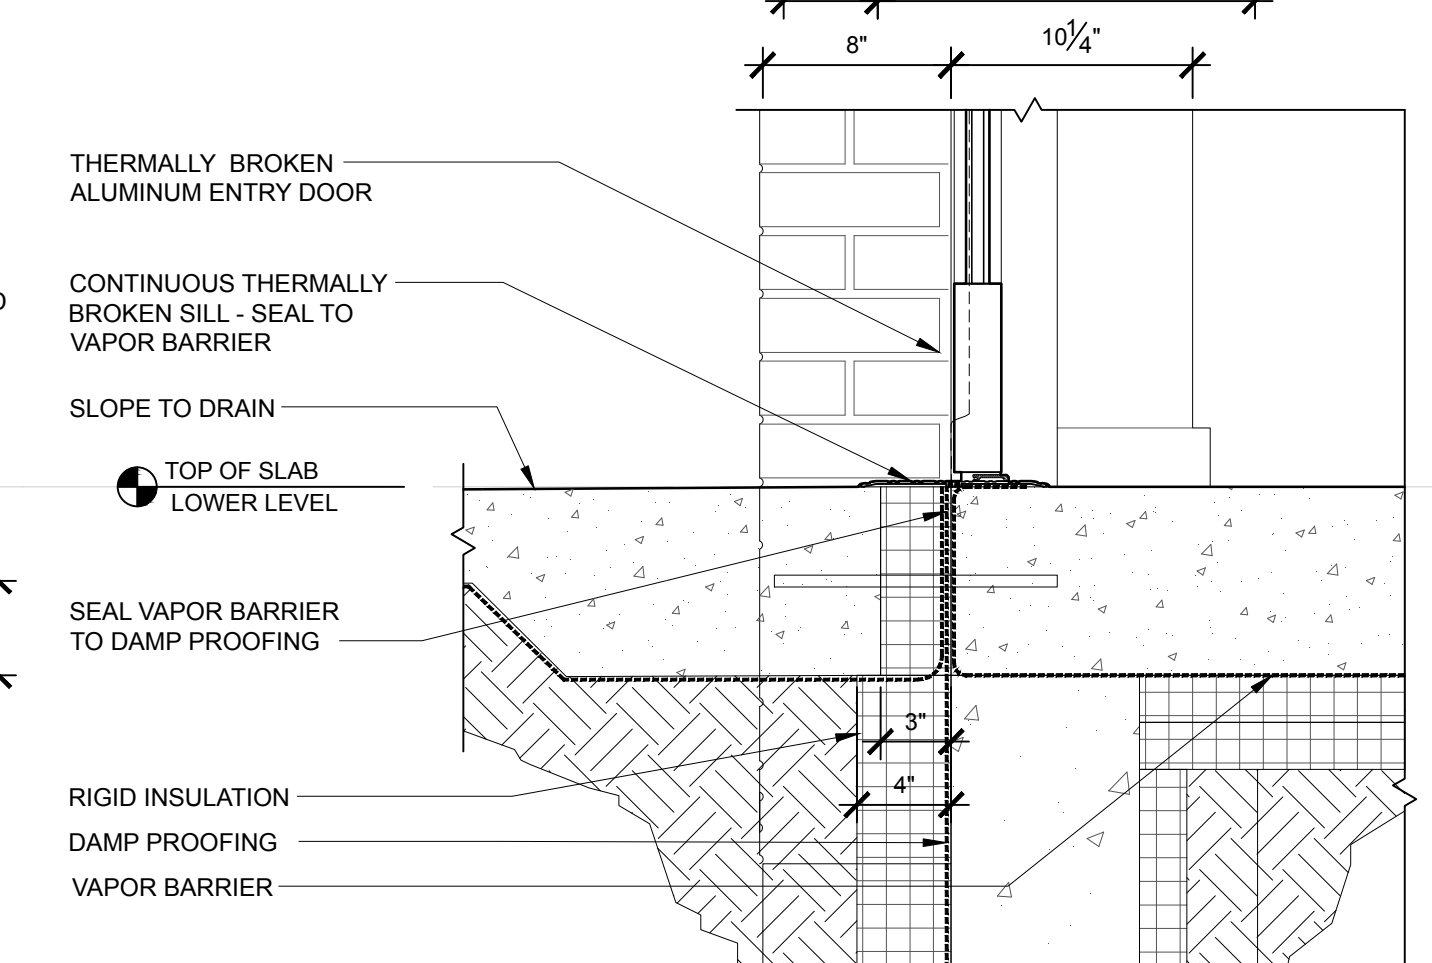

16 SECTION DETAIL
SCALE: 1-1/2" = 1'-0"

PROJECT NAME:
**WAYNFLEET
LOWER SCHOOL
ADDITION & RENOVATIONS**

WAYNFLEET SCHOOL
360 SPRING STREET
PORTLAND, MAINE 04102

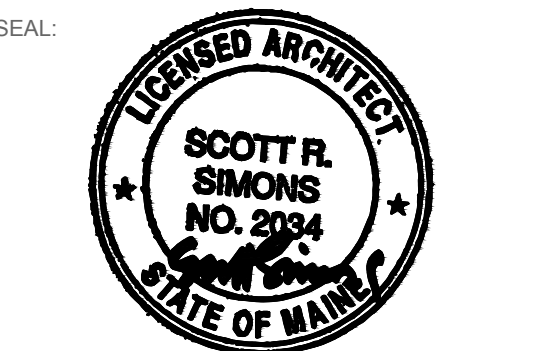

THIS DRAWING IS THE PROPERTY OF SCOTT SIMONS ARCHITECTS (SSA) AND IS NOT TO BE COPIED OR REPRODUCED IN PART OR WHOLE 2016 © SCOTT SIMONS ARCHITECTS, LLC

REVISION:

NO.	DATE
1	DATE
2	DATE
3	DATE
4	DATE
5	DATE
6	DATE

DATE OF ISSUE: 12 JANUARY 2017
PROJECT NUMBER: 2013-0050
STATUS: 100% CONSTRUCTION DOCUMENTS ISSUED FOR BID

SECTION DETAILS