




**01 ROOF EDGE @ CEMENTITIOUS SIDING**  
SCALE: 3" = 1'-0"

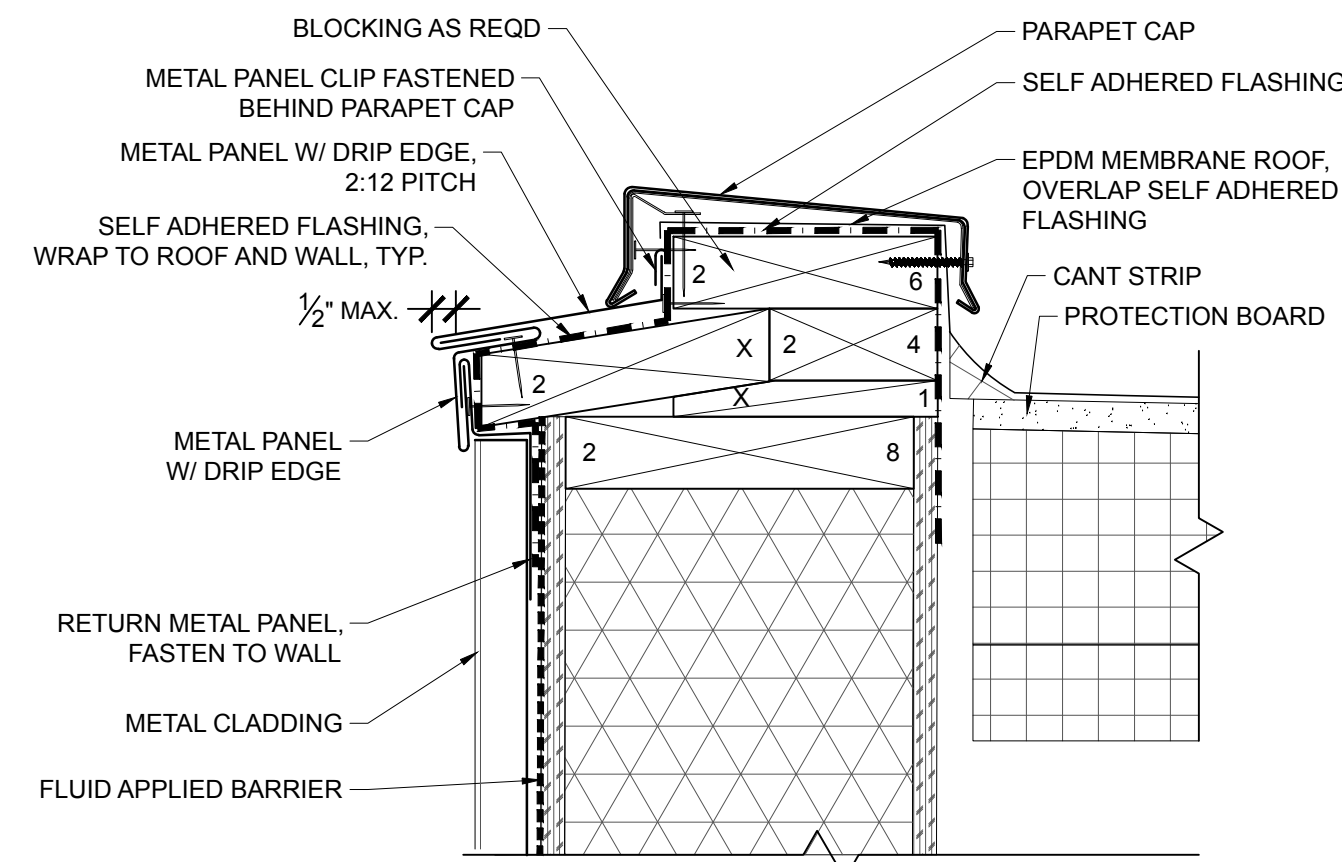

**02 ROOF EDGE @ METAL SIDING**  
SCALE: 3" = 1'-0"

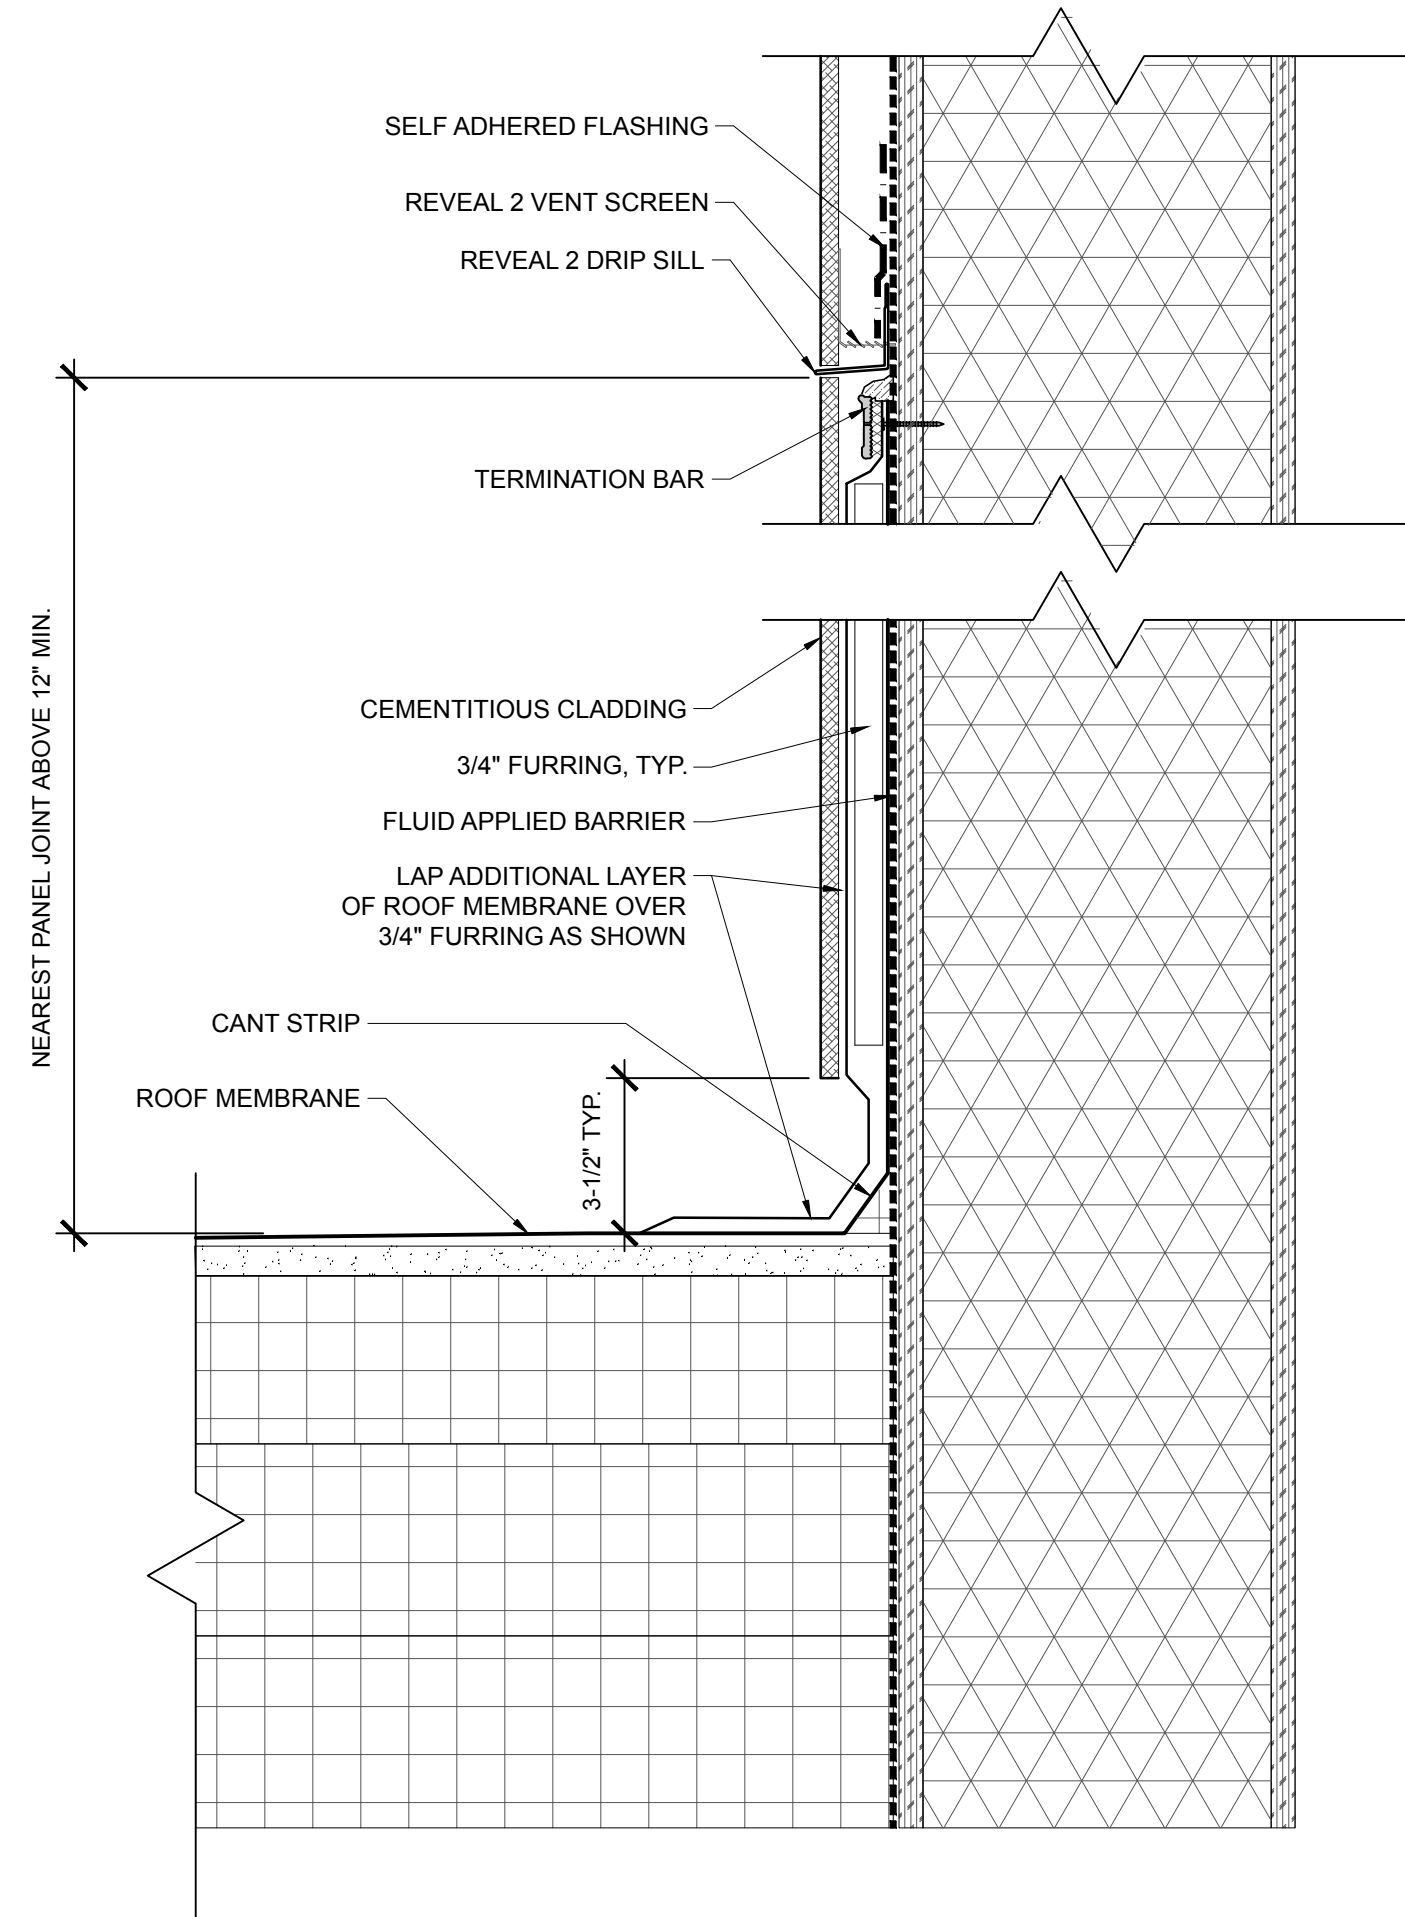


**03 ROOF TO WALL TRANSITION**  
SCALE: 3" = 1'-0"

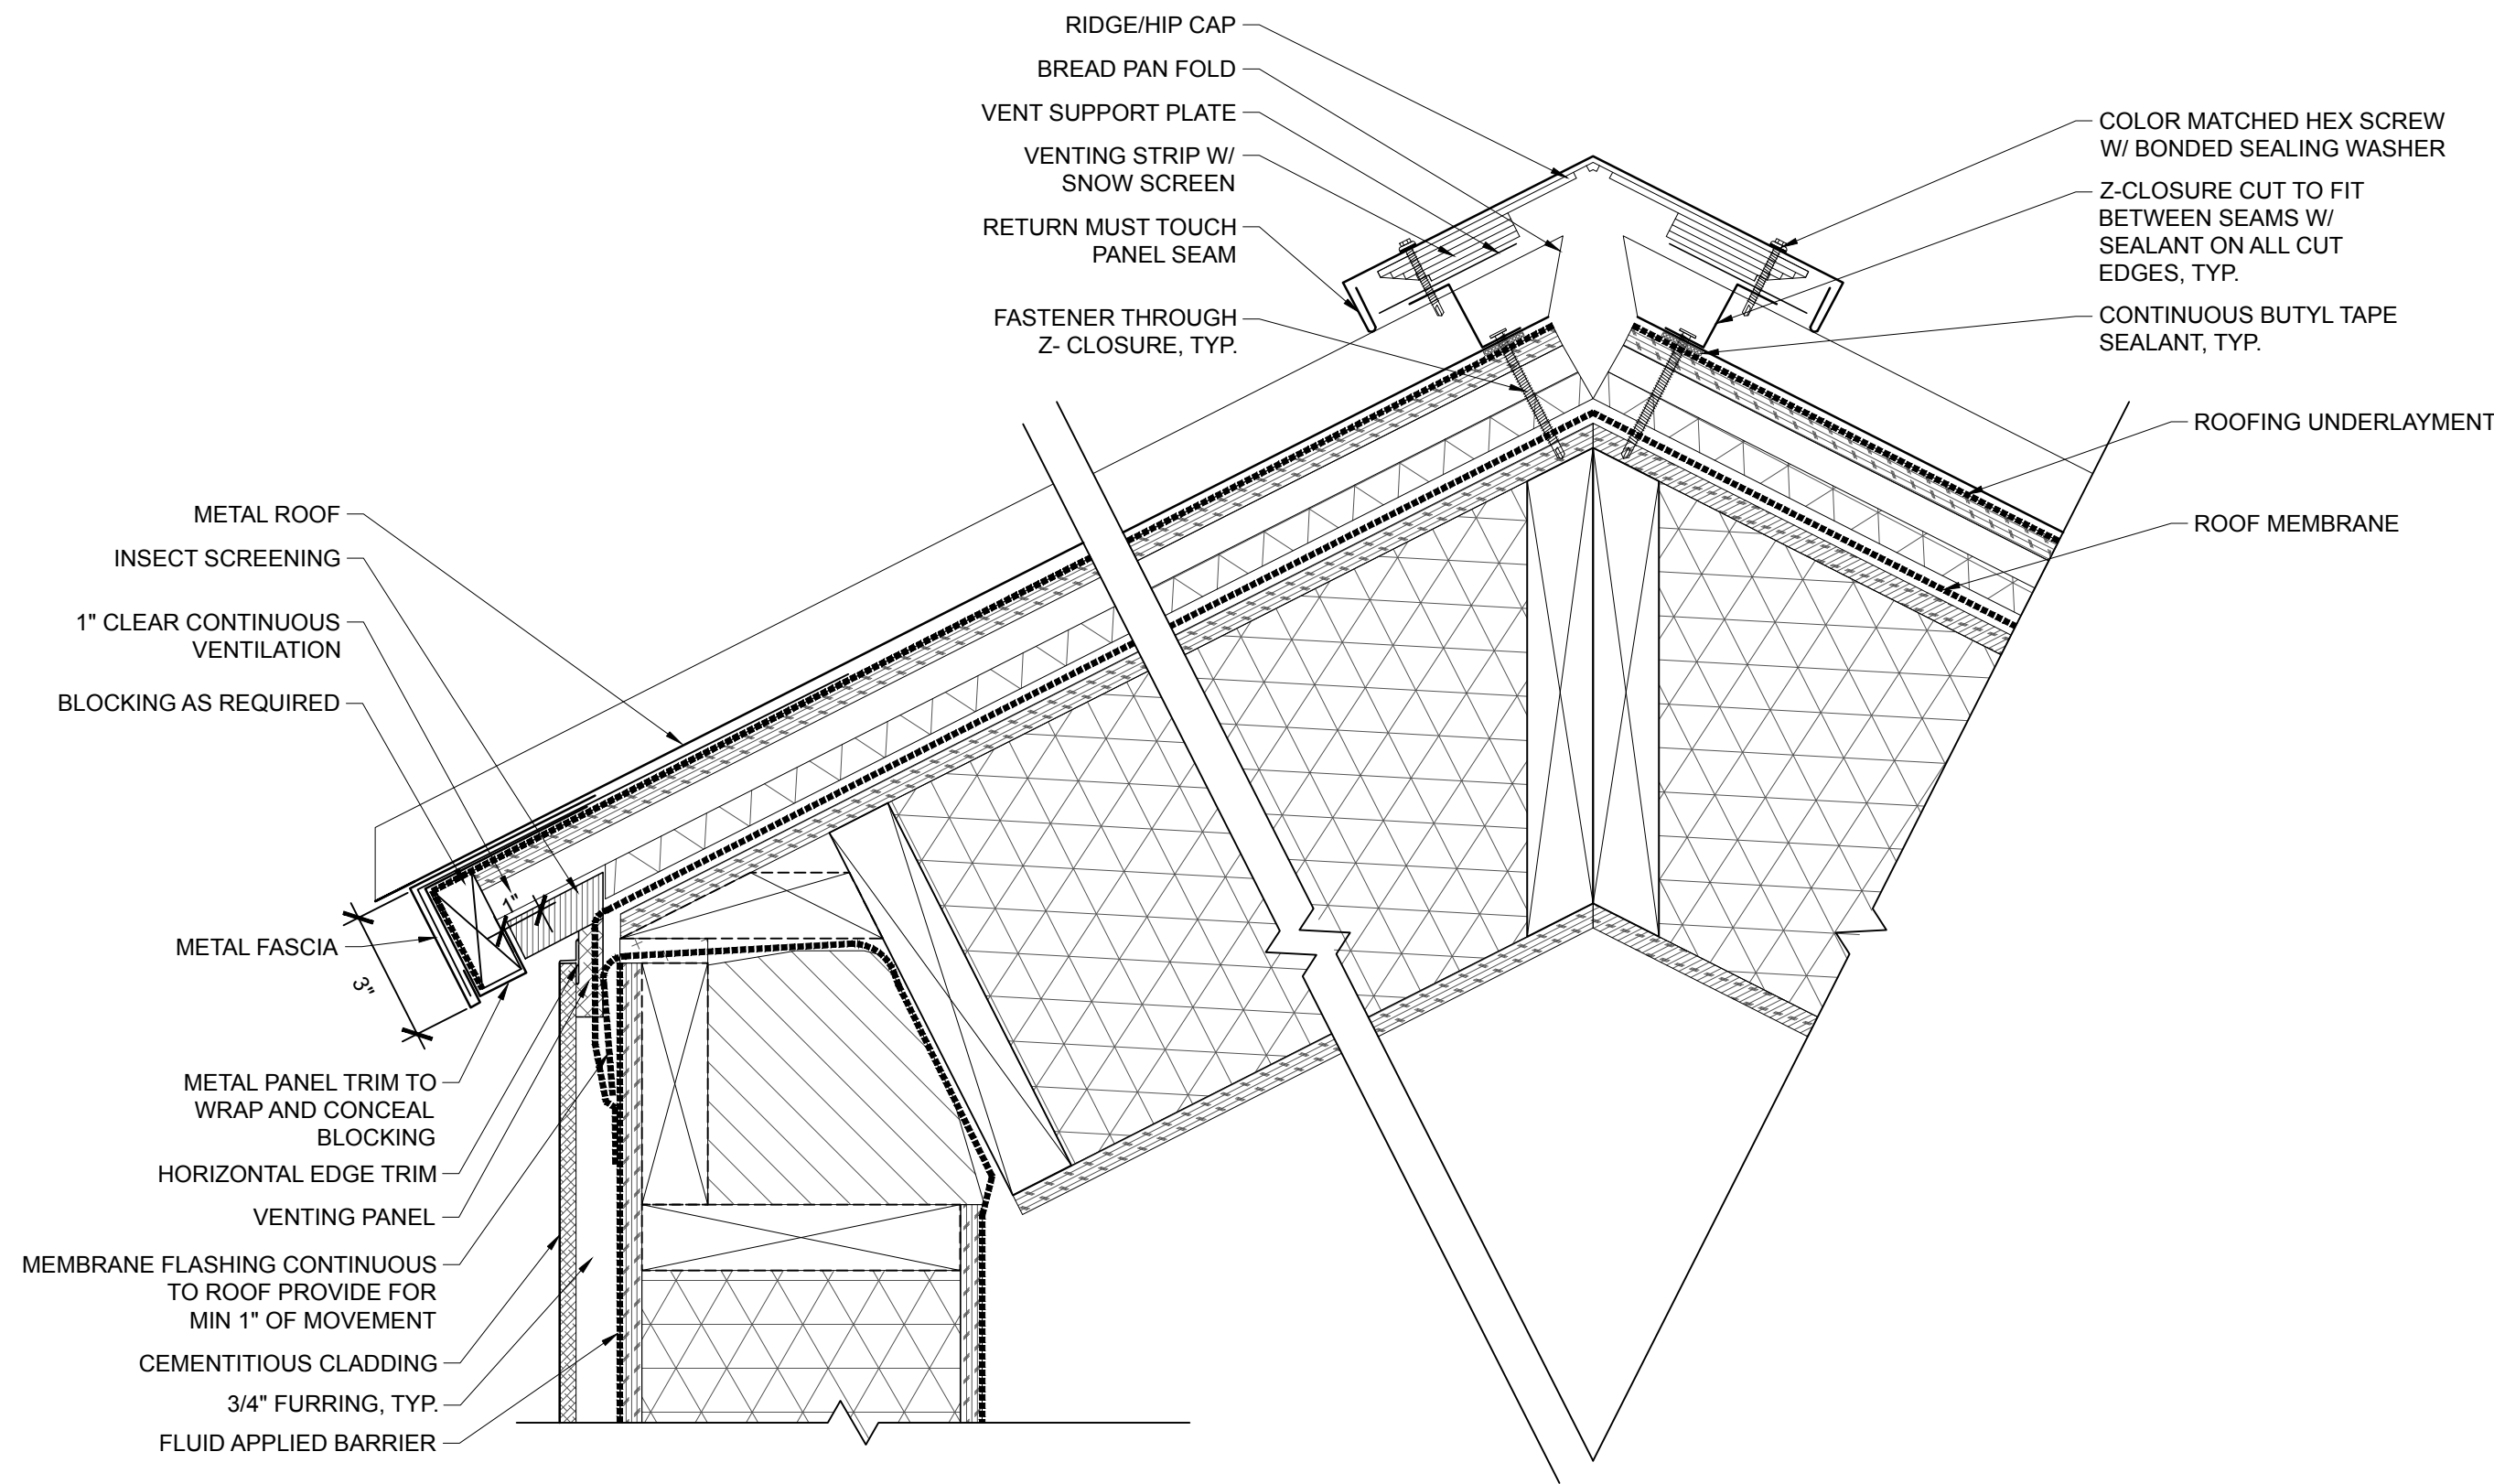


**04 PITCHED ROOF EDGE DETAIL**  
SCALE: 3" = 1'-0"

**05 PITCHED ROOF EAVE DETAIL**  
SCALE: 3" = 1'-0"

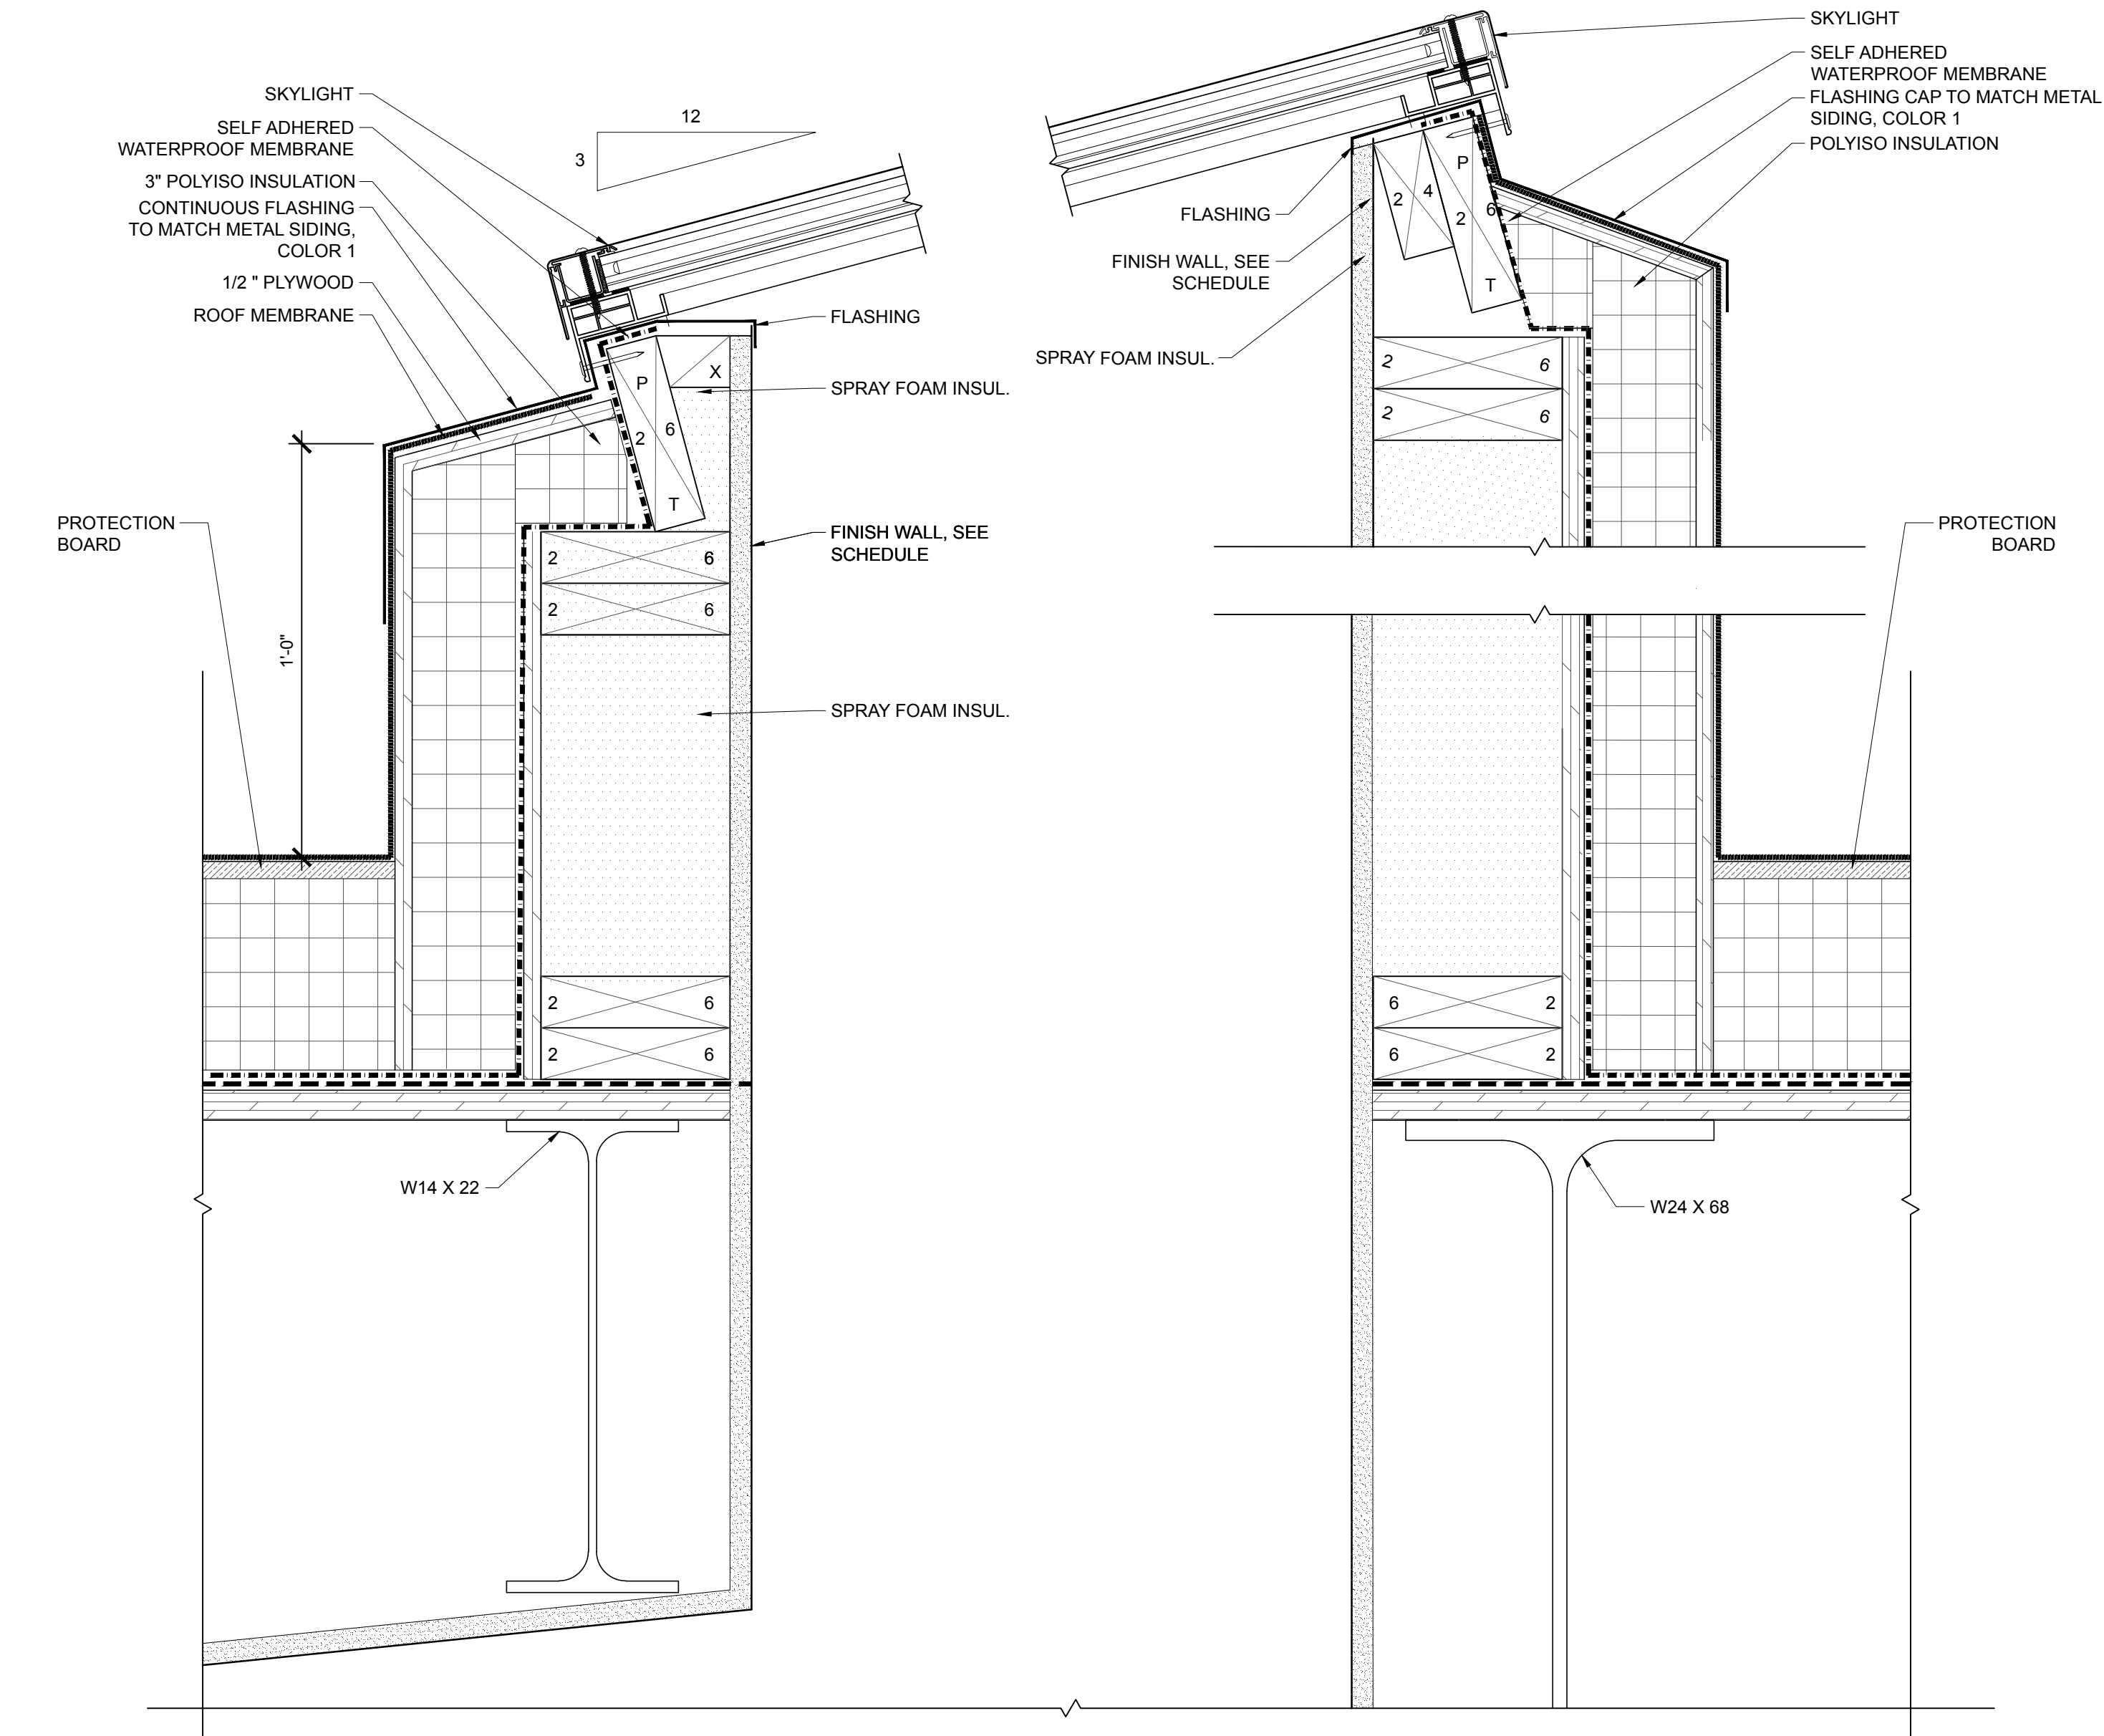

**06 SKYLIGHT DETAIL**  
SCALE: 3" = 1'-0"

PROJECT NAME:  
**WAYNFLEET LOWER SCHOOL**  
ADDITION & RENOVATIONS  
WAYNFLEET SCHOOL  
360 SPRING STREET  
PORTLAND, MAINE 04102

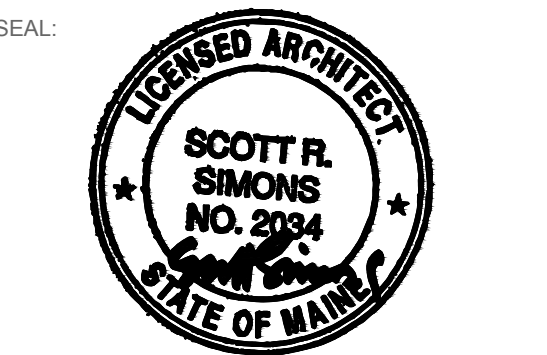

THIS DRAWING IS THE PROPERTY OF SCOTT SIMONS ARCHITECTS (SSA) AND IS NOT TO BE COPIED OR REPRODUCED IN PART OR WHOLE 2016 © SCOTT SIMONS ARCHITECTS, LLC

REVISION:

1	DATE
2	DATE
3	DATE
4	DATE
5	DATE
6	DATE

DATE OF ISSUE: 12 JANUARY 2017  
PROJECT NUMBER: 2013-0050  
STATUS: 100% CONSTRUCTION DOCUMENTS ISSUED FOR BID

**SECTION DETAILS**