




1 STAIR 6-0 UPPER LEVEL  
SCALE: 1/2" = 1'-0"

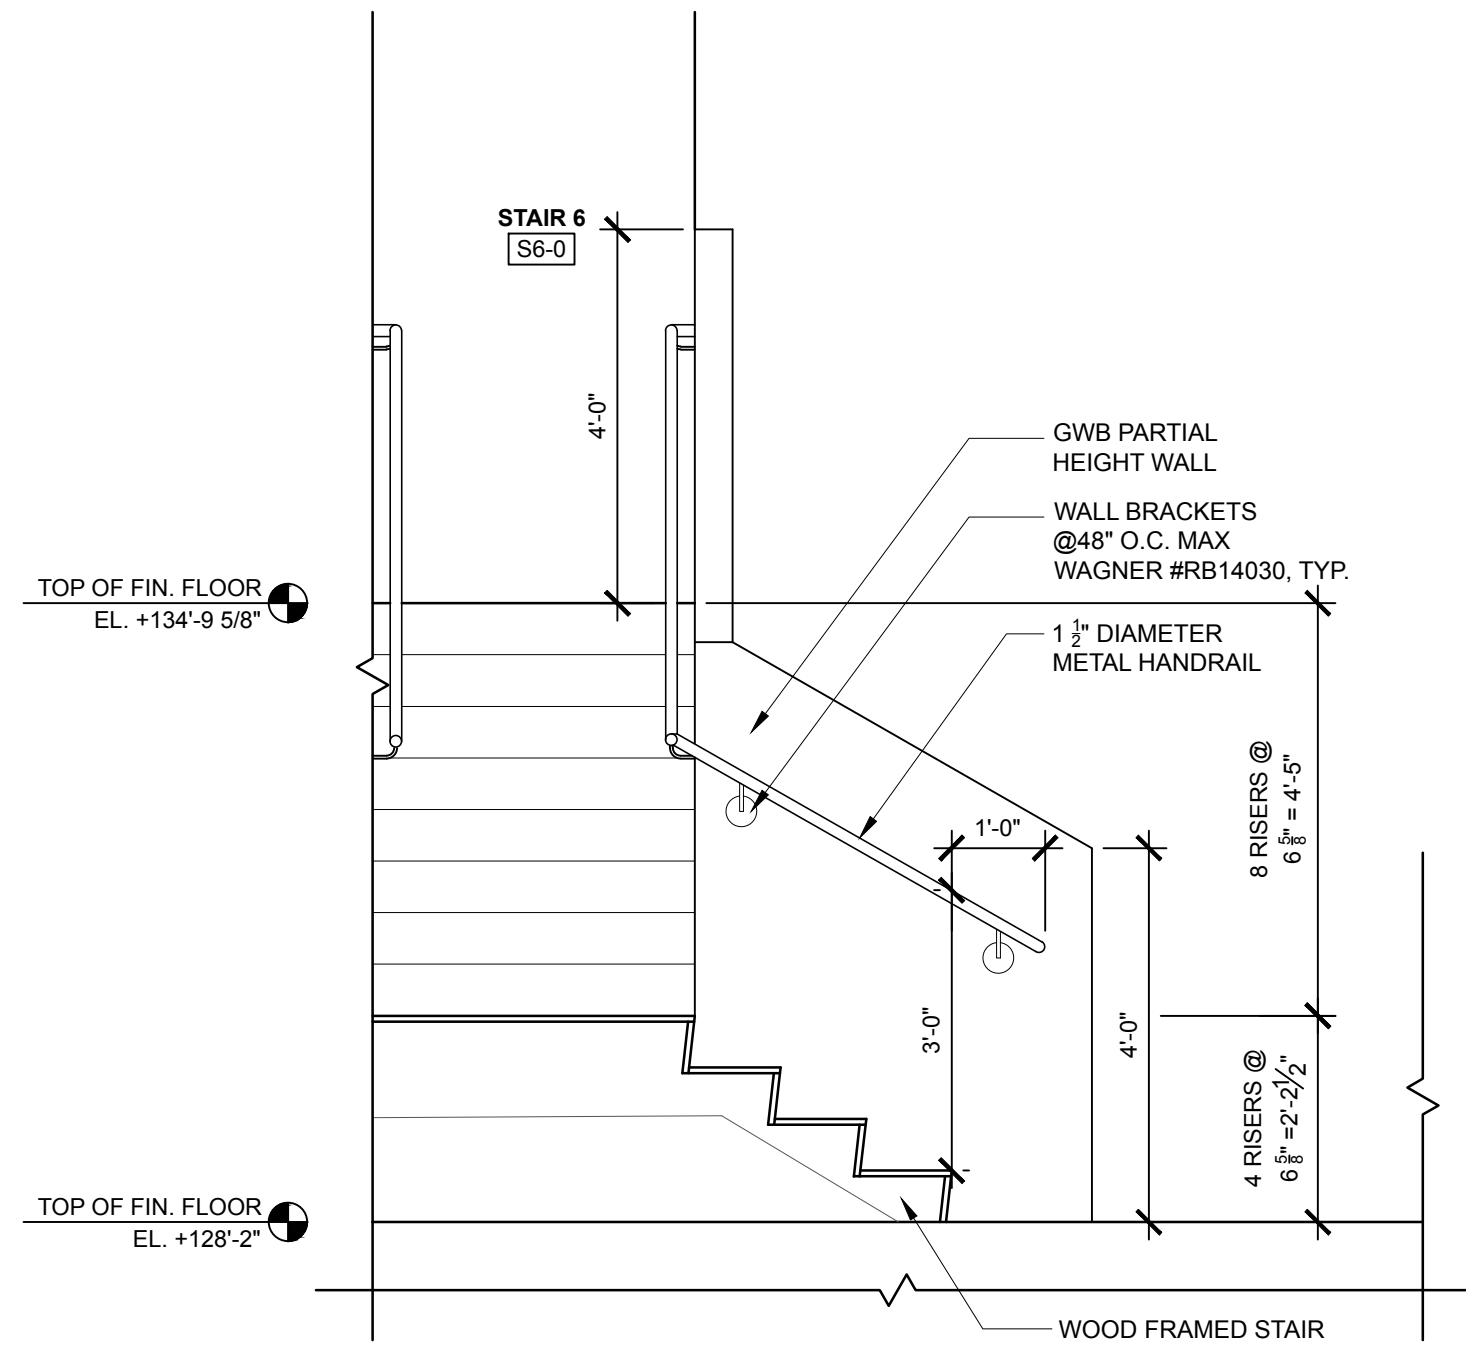

2 STAIR S6-0 SECTION  
SCALE: 1/2" = 1'-0"

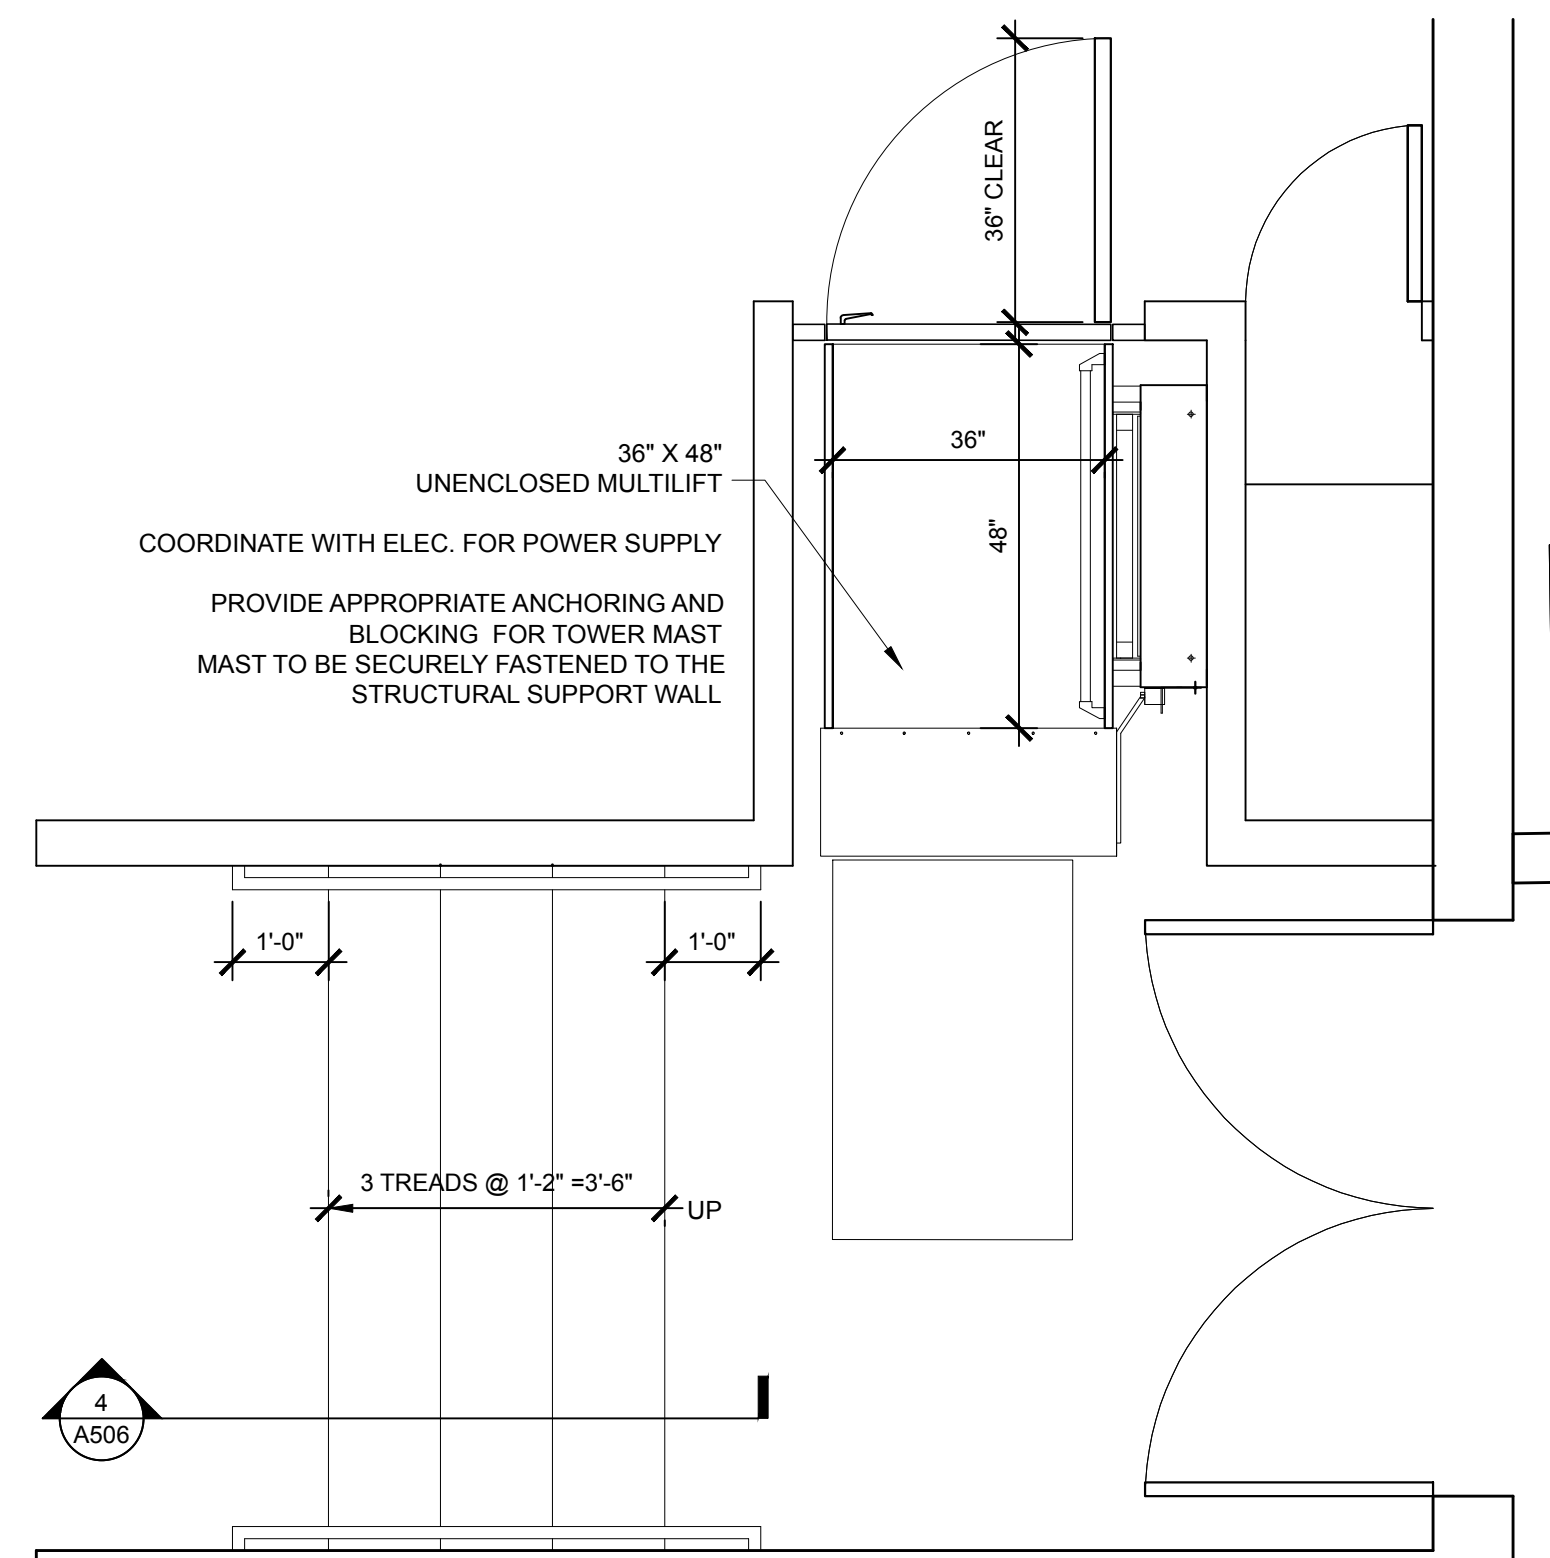

3 EC ENTRY STAIR  
SCALE: 1/2" = 1'-0"

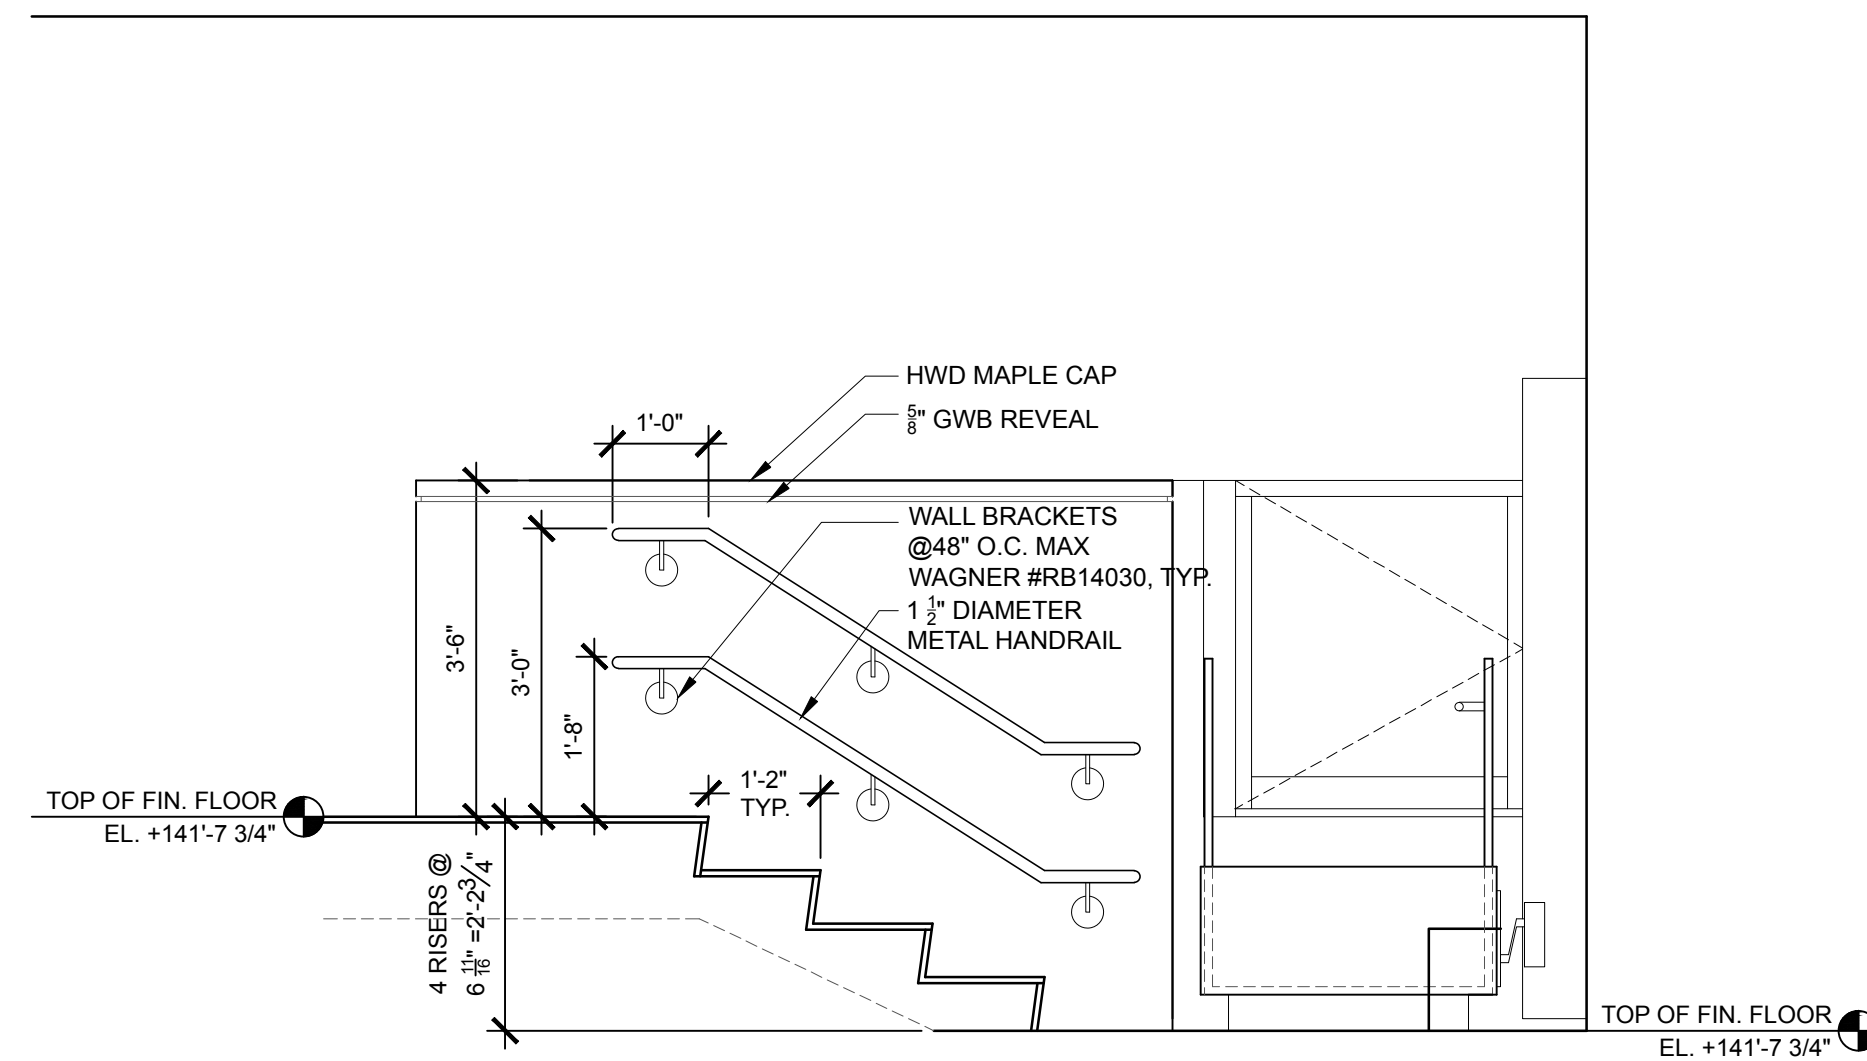


4 EC ENTRY STAIR SECTION  
SCALE: 1/2" = 1'-0"

PROJECT NAME:

**WAYNFLETE  
LOWER SCHOOL**  
ADDITION & RENOVATIONS

WAYNFLETE SCHOOL  
360 SPRING STREET  
PORTLAND, MAINE 04102

SEAL:

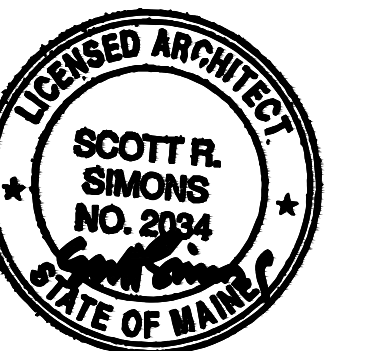

THIS DRAWING IS THE PROPERTY OF SCOTT SIMONS ARCHITECTS (SSA) AND IS NOT TO BE COPIED OR REPRODUCED IN PART OR WHOLE 2016 © SCOTT SIMONS ARCHITECTS, LLC

REVISION:

1	DATE
2	DATE
3	DATE
4	DATE
5	DATE
6	DATE

DATE OF ISSUE: 12 JANUARY 2017

PROJECT NUMBER: 2013-0050

STATUS: 100% CONSTRUCTION DOCUMENTS ISSUED FOR BID

**VERTICAL  
CIRCULATION**