



FOUNDERS DOOR AND WINDOW SCHEDULE														
TYPE	MFR	TYPE	OPERATION	FRAME			ROUGH OPENING			DETAILS				NOTES
				WIDTH	HEIGHT	JAMB	WIDTH	HEIGHT	JAMB	HEAD	JAMB	SILL	SCREEN SHADES	
RW1	MARVIN	DOUBLE HUNG	DH				2'-9 1/2"	5'-5 1/2"	3/4 604					REPLACEMENT SASH + JAMB LINER
RW2	MARVIN	FIXED	FIXED											REPLACEMENT SASH + JAMB LINER
RW3	MARVIN	CIRCULAR FIXED	FIXED											REPLACEMENT SASH + JAMB LINER
RD4	MARVIN	OUTSWING COMMERCIAL DOOR/TRANSOM					3'-3"	9'-0"						FULL FRAME REPLACEMENT/CARD READER
RD5	MARVIN	OUTSWING COMMERCIAL DOOR					3'-3"	7'-2"						FULL FRAME REPLACEMENT/CARD READER
RD6	MARVIN	OUTSWING COMMERCIAL DOOR WITH SIDELIGHTS					9'-5"	7'-2"						FULL FRAME REPLACEMENT/CARD READER

REPLACEMENT WINDOW NOTES:
1. REPLACEMENT WINDOWS SHOWN TO BE ALUMINUM CLAD WOOD SASHES WITH 1/8" SIMULATED DIVIDED LIGHTS WITH SPACERS IN CONFIGURATIONS SHOWN. JAMB LINERS TO BE WHITE.
2. FIELD VERIFY ALL OPENINGS, DIMENSIONS AND FIELD CONDITIONS PRIOR TO WINDOW FABRICATION.
3. ALL OPERABLE WINDOWS TO INCLUDE INSECT SCREENS.

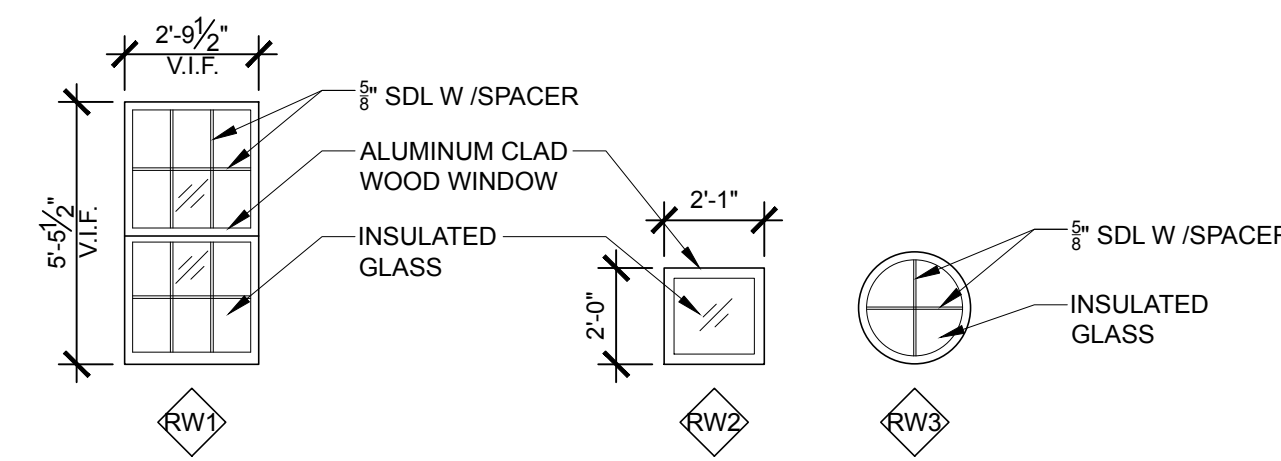


1 WINDOW TYPES
SCALE: 1/2" = 1'-0"

NOTE: VERIFY WINDOW DIMENSIONS IN FIELD

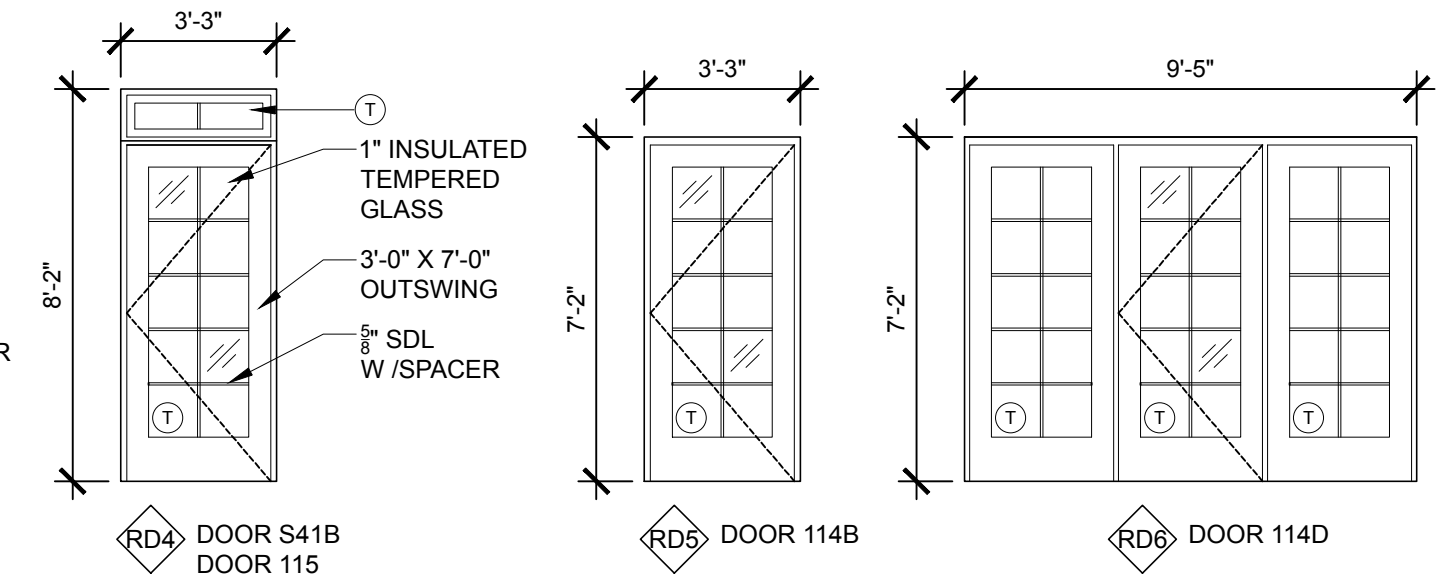

2 DOOR TYPES
SCALE: 1/2" = 1'-0"

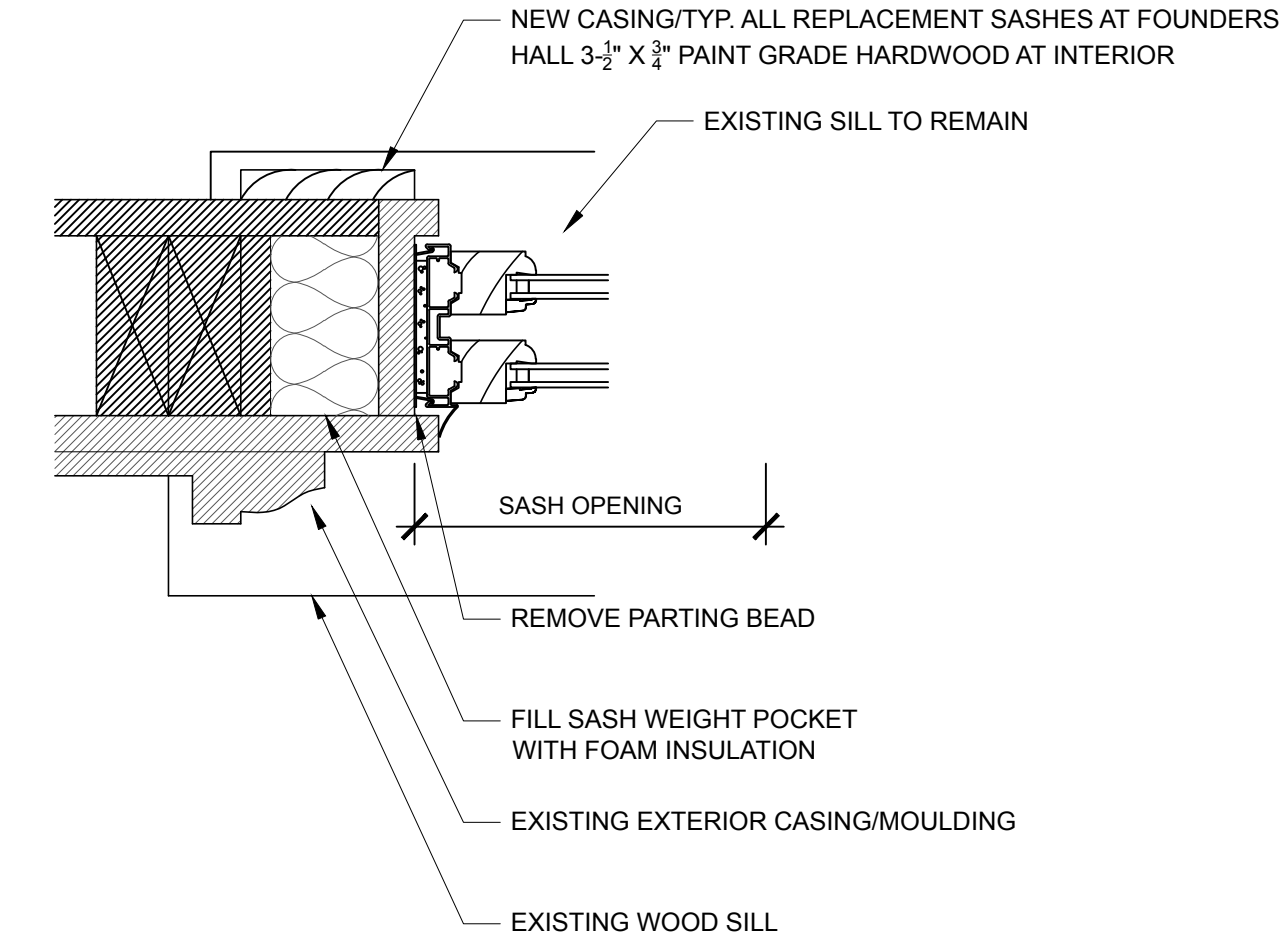

3 REPLACEMENT SASH DETAIL
SCALE: 3" = 1'-0"



75 York Street
Portland, Maine 04101
simonsarchitects.com
207.772.4656

PROJECT NAME:
WAYNFLETE LOWER SCHOOL
ADDITION & RENOVATIONS

WAYNFLETE SCHOOL
360 SPRING STREET
PORTLAND, MAINE 04102



THIS DRAWING IS THE PROPERTY OF SCOTT SIMONS ARCHITECTS (SSA) AND IS NOT TO BE COPIED OR REPRODUCED IN PART OR WHOLE. 2016 © SCOTT SIMONS ARCHITECTS, LLC

REVISION:

1	DATE
2	DATE
3	DATE
4	DATE
5	DATE
6	DATE

DATE OF ISSUE: 12 JANUARY 2017
PROJECT NUMBER: 2013-0050
STATUS: 100% CONSTRUCTION DOCUMENTS ISSUED FOR BID

WINDOW SCHEDULE AND DETAILS - FOUNDERS

A604