




17 SECTION DETAIL  
SCALE: 1-1/2" = 1'-0"

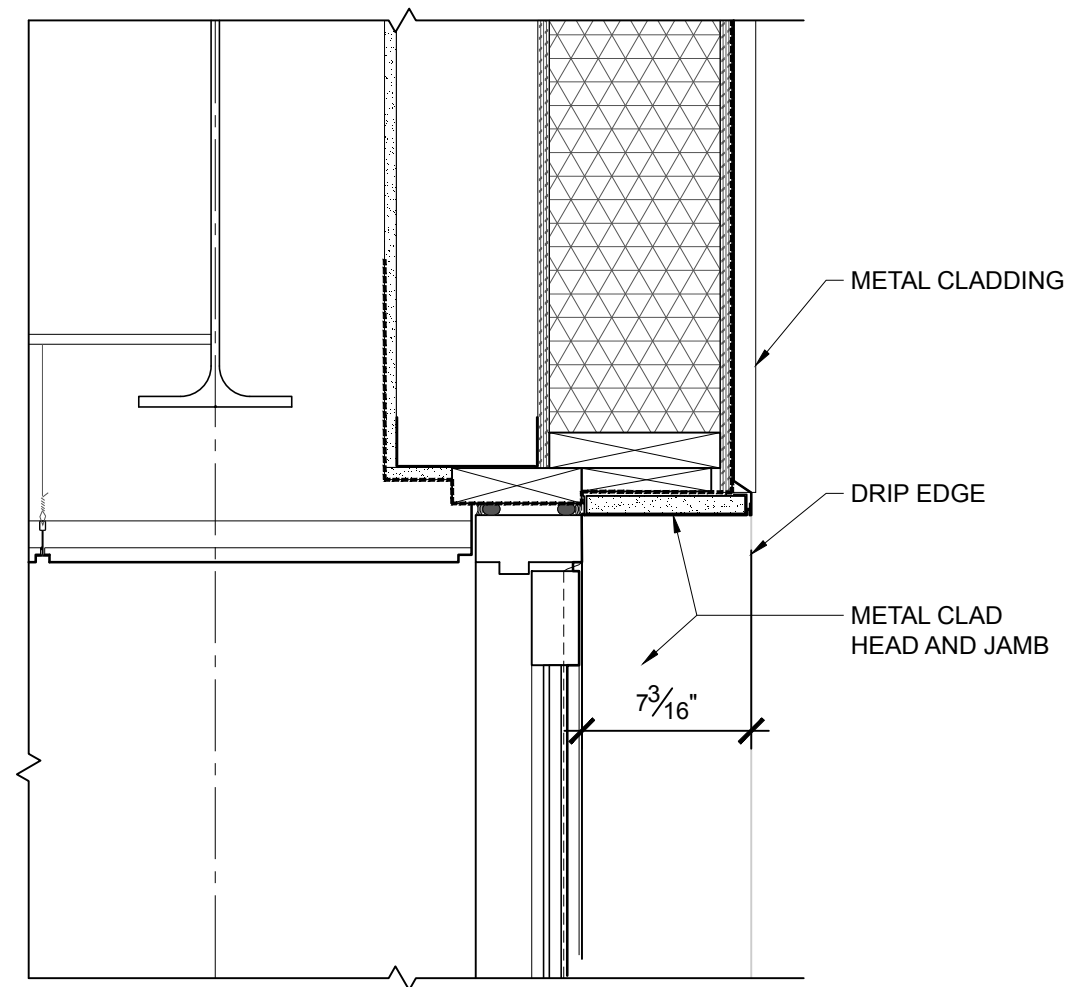


18 SECTION DETAIL  
SCALE: 1-1/2" = 1'-0"

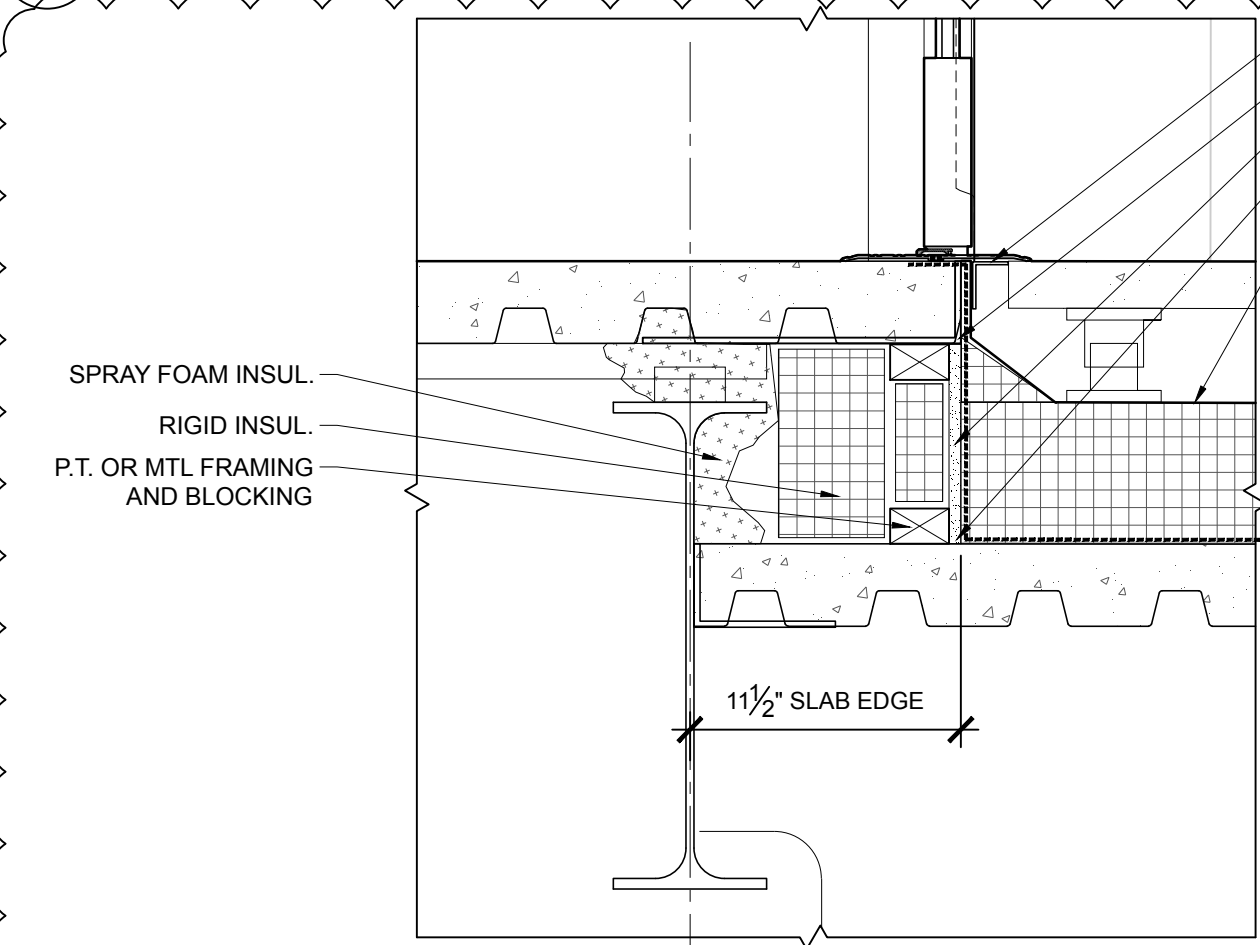


21 SECTION DETAIL  
SCALE: 1-1/2" = 1'-0"

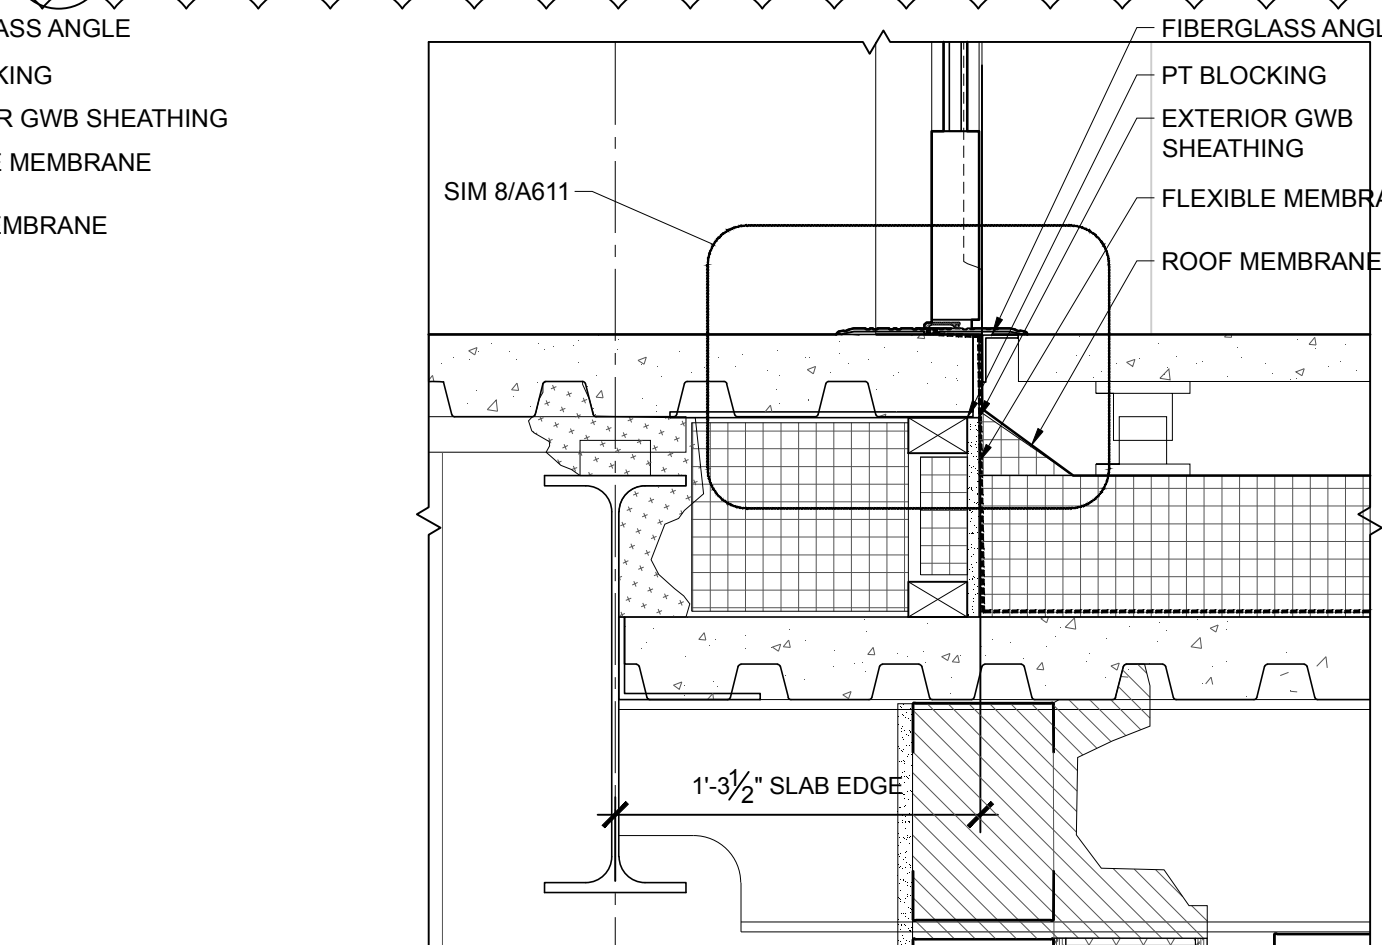


22 SECTION DETAIL  
SCALE: 1-1/2" = 1'-0"

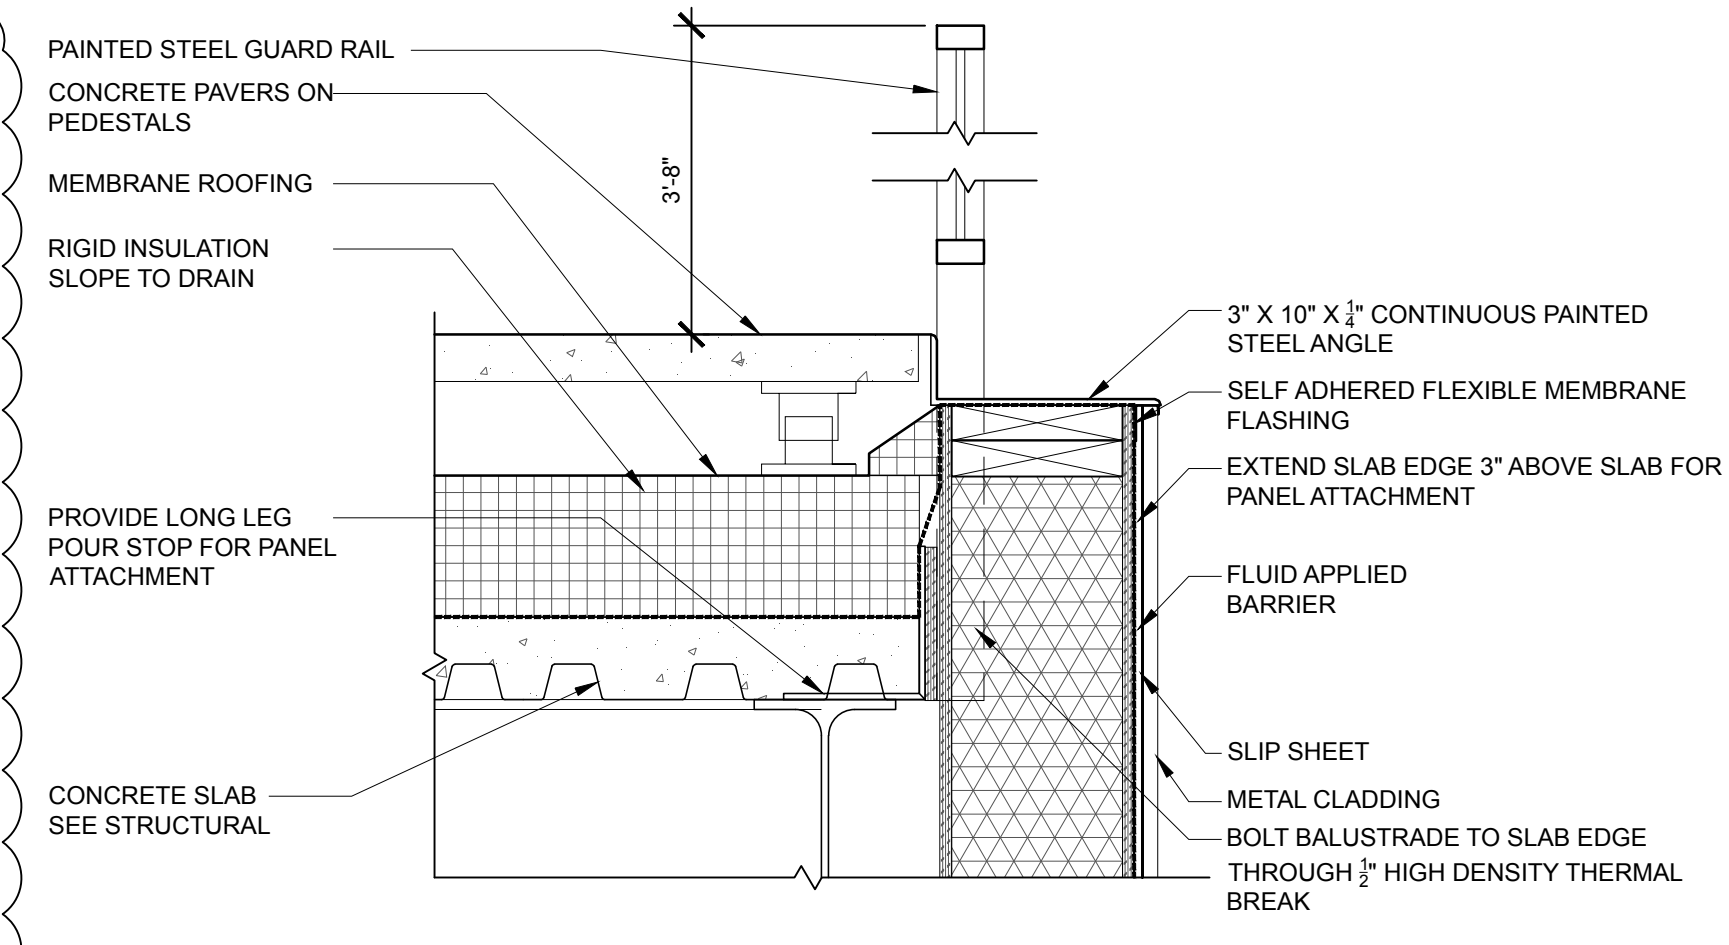


23 SECTION DETAIL  
SCALE: 1-1/2" = 1'-0"

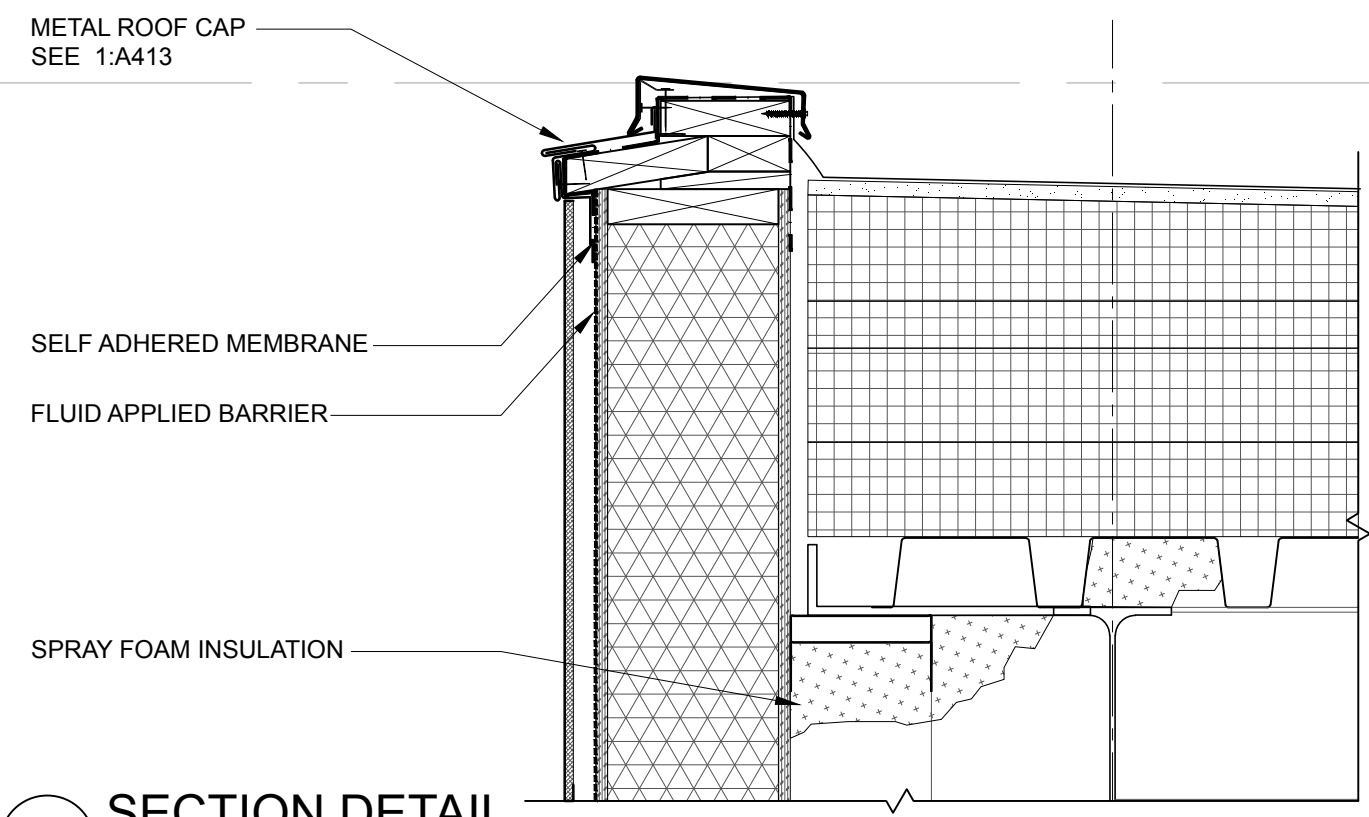


25 SECTION DETAIL  
SCALE: 1-1/2" = 1'-0"

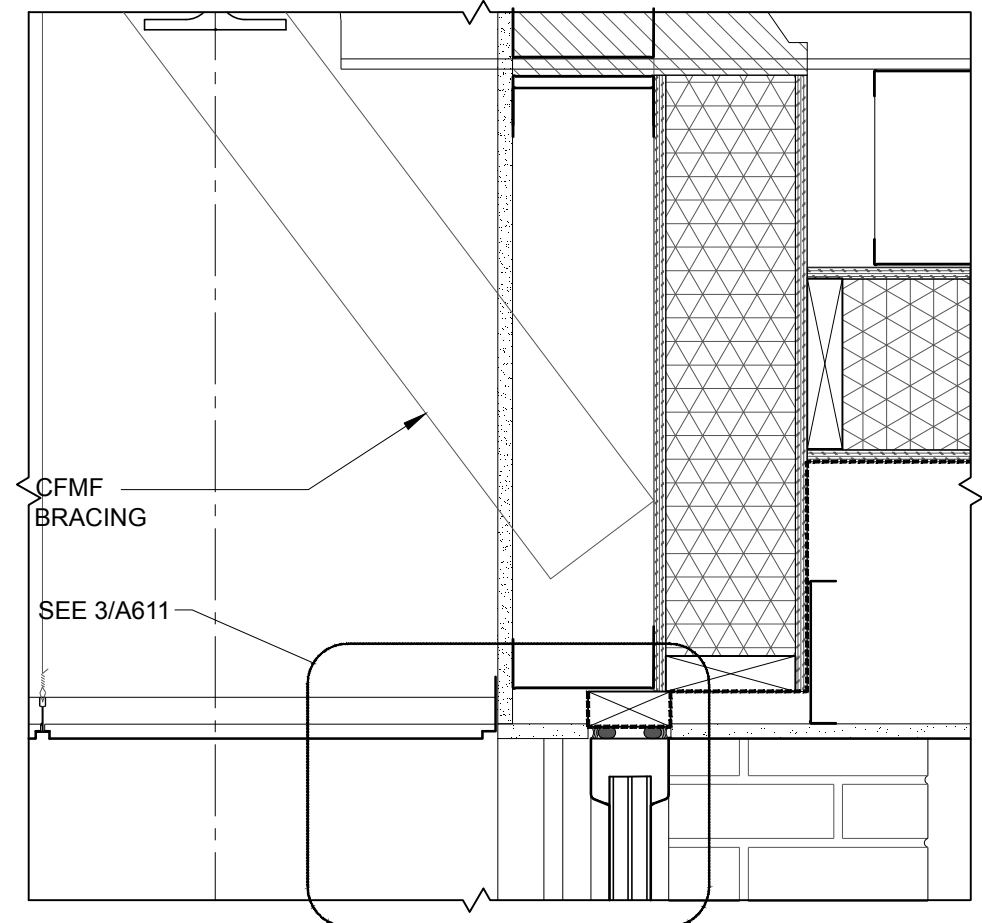


26 SECTION DETAIL  
SCALE: 1-1/2" = 1'-0"

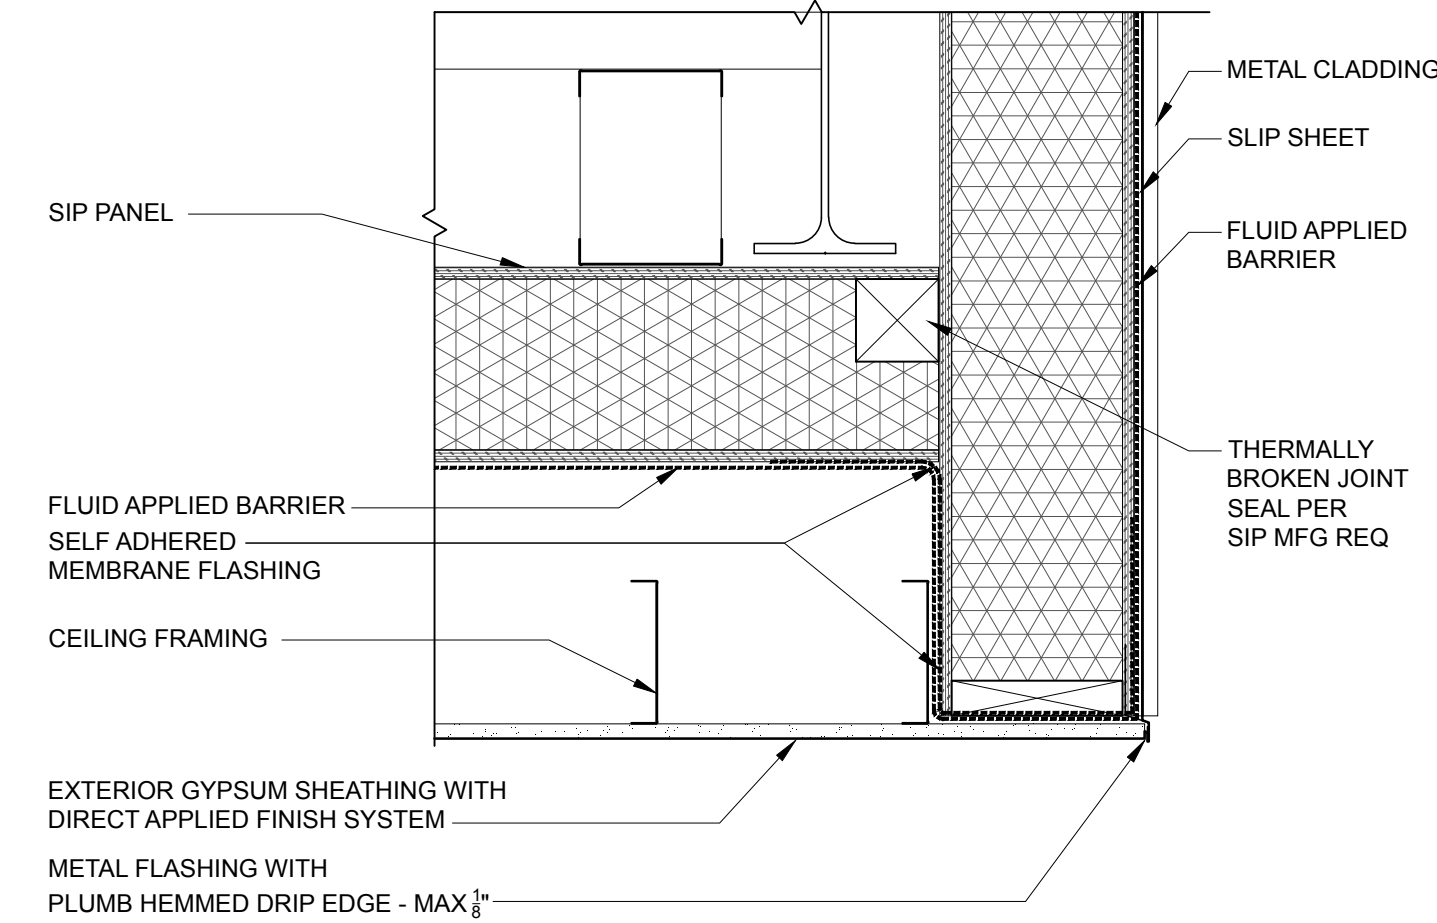

27 SECTION DETAIL  
SCALE: 1-1/2" = 1'-0"

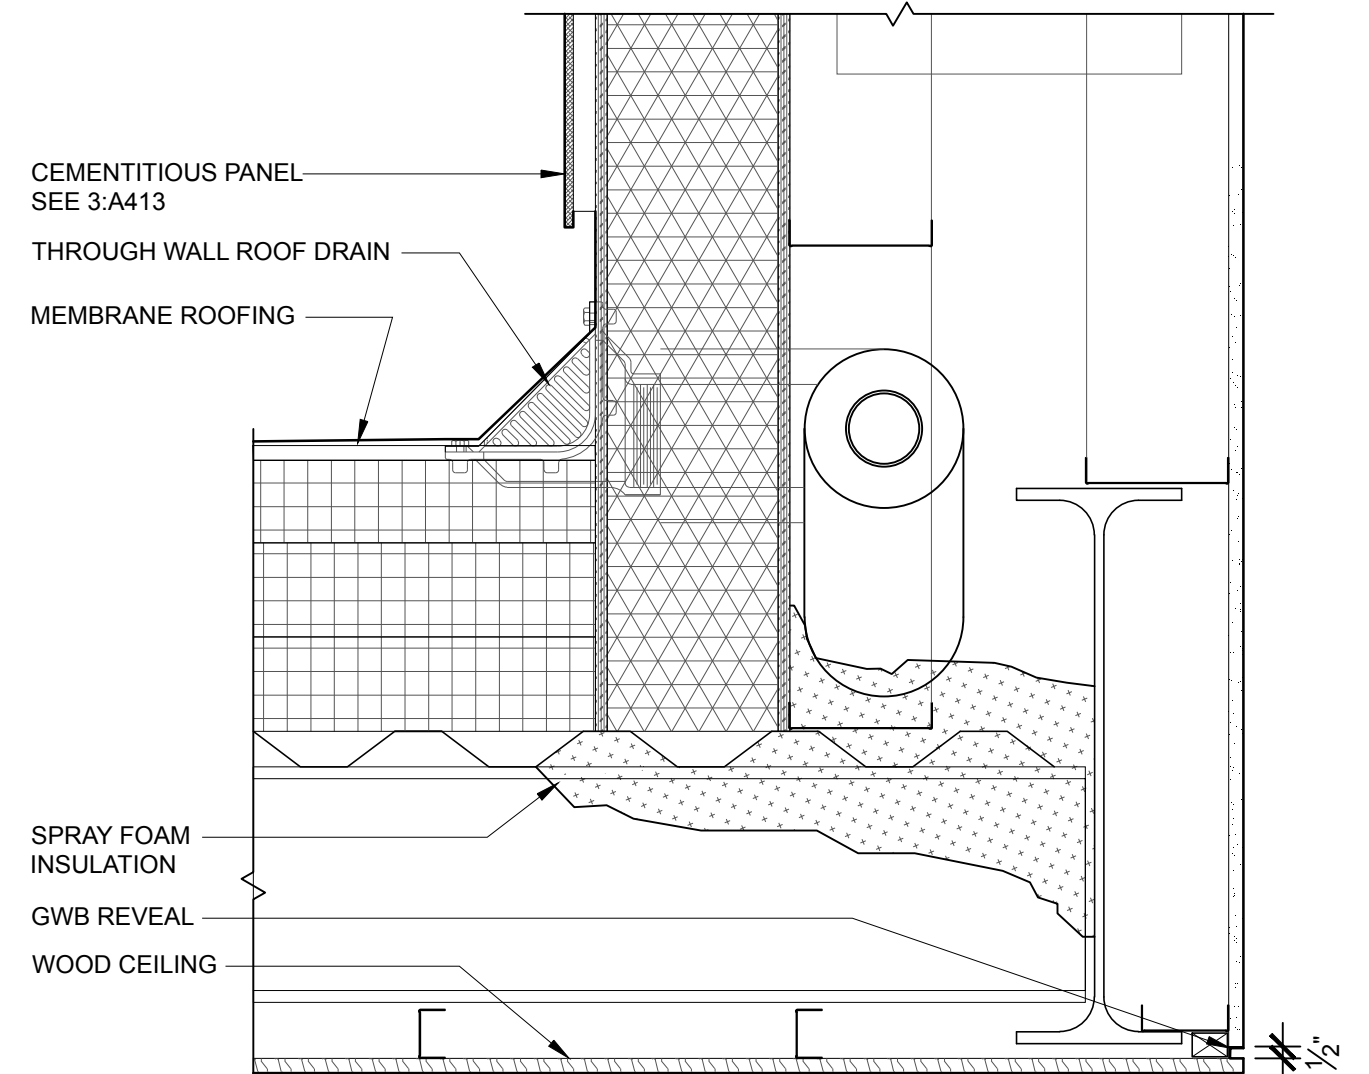


29 SECTION DETAIL  
SCALE: 1-1/2" = 1'-0"

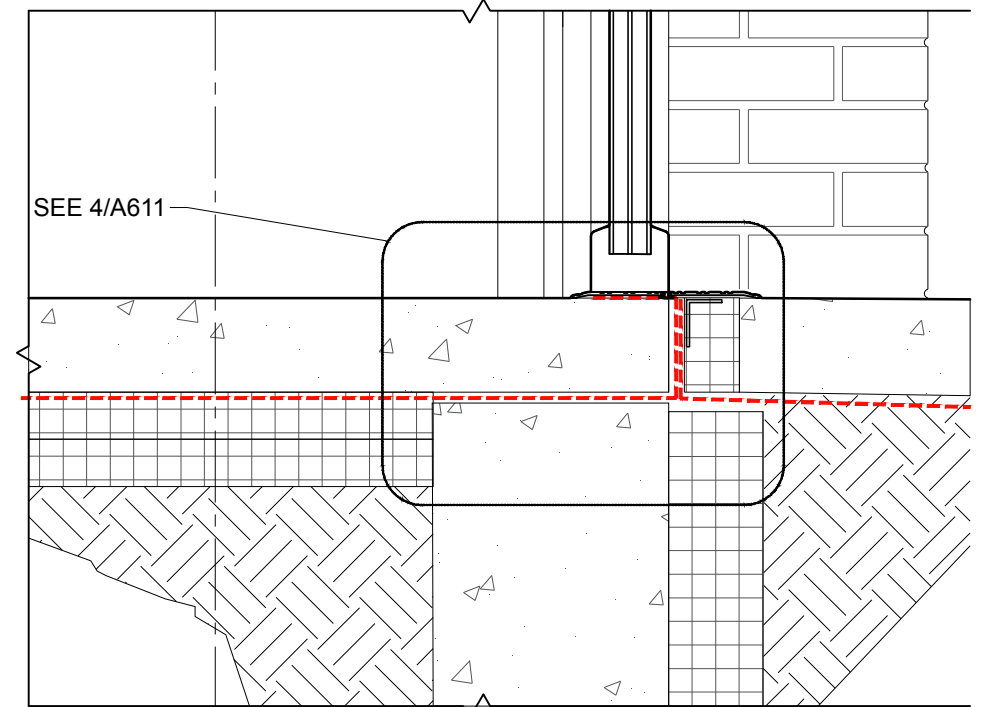

30 SECTION DETAIL  
SCALE: 1-1/2" = 1'-0"

PROJECT NAME:  
**WAYNFLETE  
LOWER SCHOOL**  
ADDITION & RENOVATIONS

WAYNFLETE SCHOOL  
360 SPRING STREET  
PORTLAND, MAINE 04102

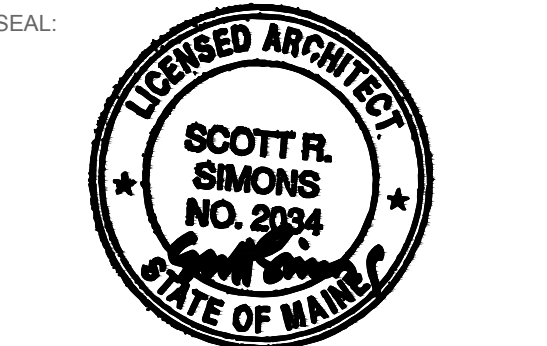

THIS DRAWING IS THE PROPERTY OF SCOTT SIMONS ARCHITECTS (SSA) AND IS NOT TO BE COPIED OR REPRODUCED IN PART OR WHOLE 2016 © SCOTT SIMONS ARCHITECTS, LLC

REVISION:

1	ADDENDUM #1 - 30 JANUARY 2017	DATE
2		DATE
3		DATE
4		DATE
5		DATE
6		DATE

DATE OF ISSUE: 12 JANUARY 2017  
PROJECT NUMBER: 2013-0050  
STATUS: 100% CONSTRUCTION DOCUMENTS ISSUED FOR BID

SECTION DETAILS

**A412R**