

THIS DRAWING IS THE PROPERTY OF SCOTT SIMONS ARCHITECTS (SSA) AND IS NOT TO BE COPIED OR REPRODUCED IN PART OR WHOLE 2016 © SCOTT SIMONS ARCHITECTS, LLC


REVISION:

NO.	DATE	DATE
1	12 APRIL 2017	DATE
2		DATE
3		DATE
4		DATE
5		DATE
6		DATE


DATE OF ISSUE: 12 JANUARY 2017
PROJECT NUMBER: 2013-0050
STATUS: 100% CONSTRUCTION DOCUMENTS ISSUED FOR BID

**VERTICAL
CIRCULATION**


A504R

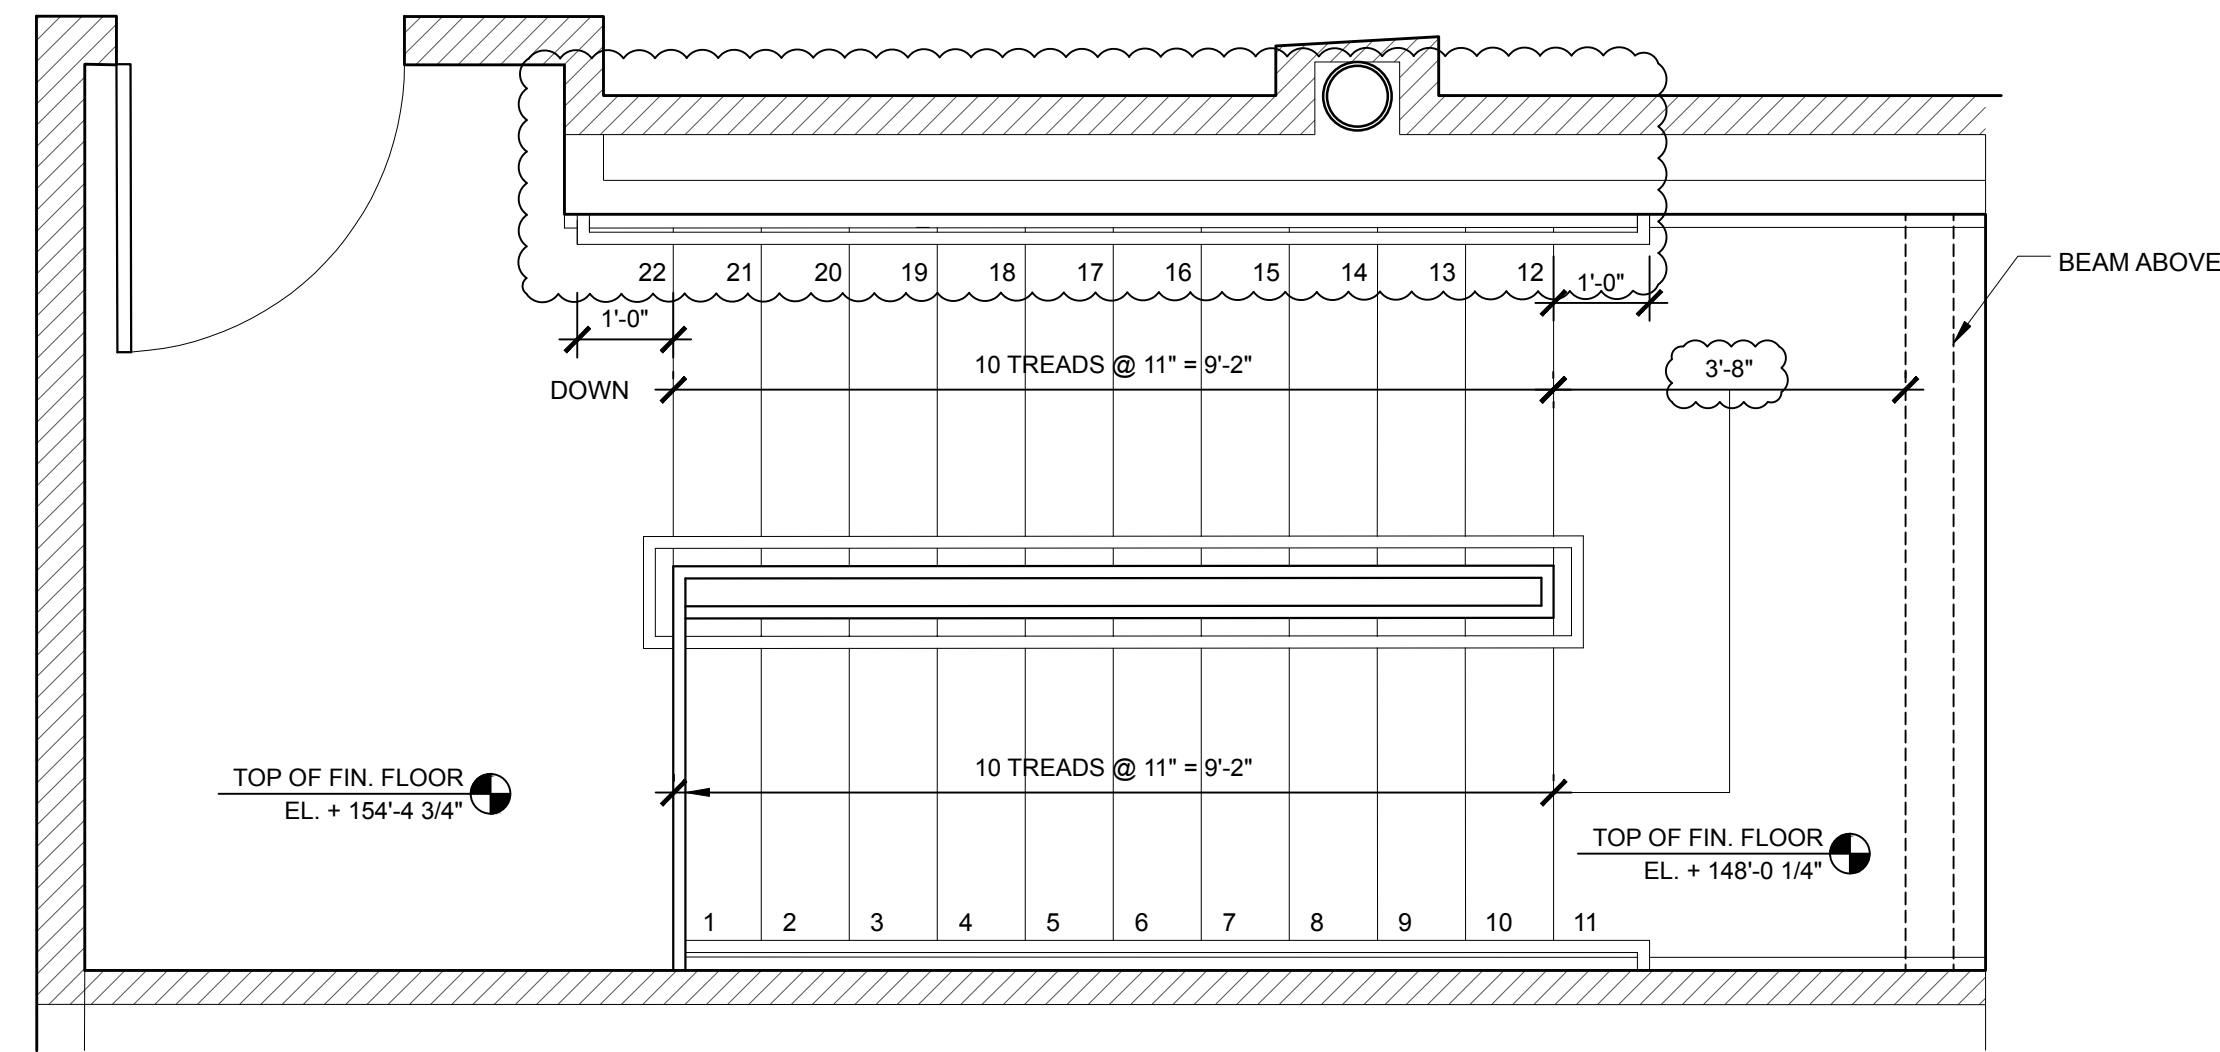


1 STAIR S3-2 PLAN
SCALE: 1/2" = 1'-0"

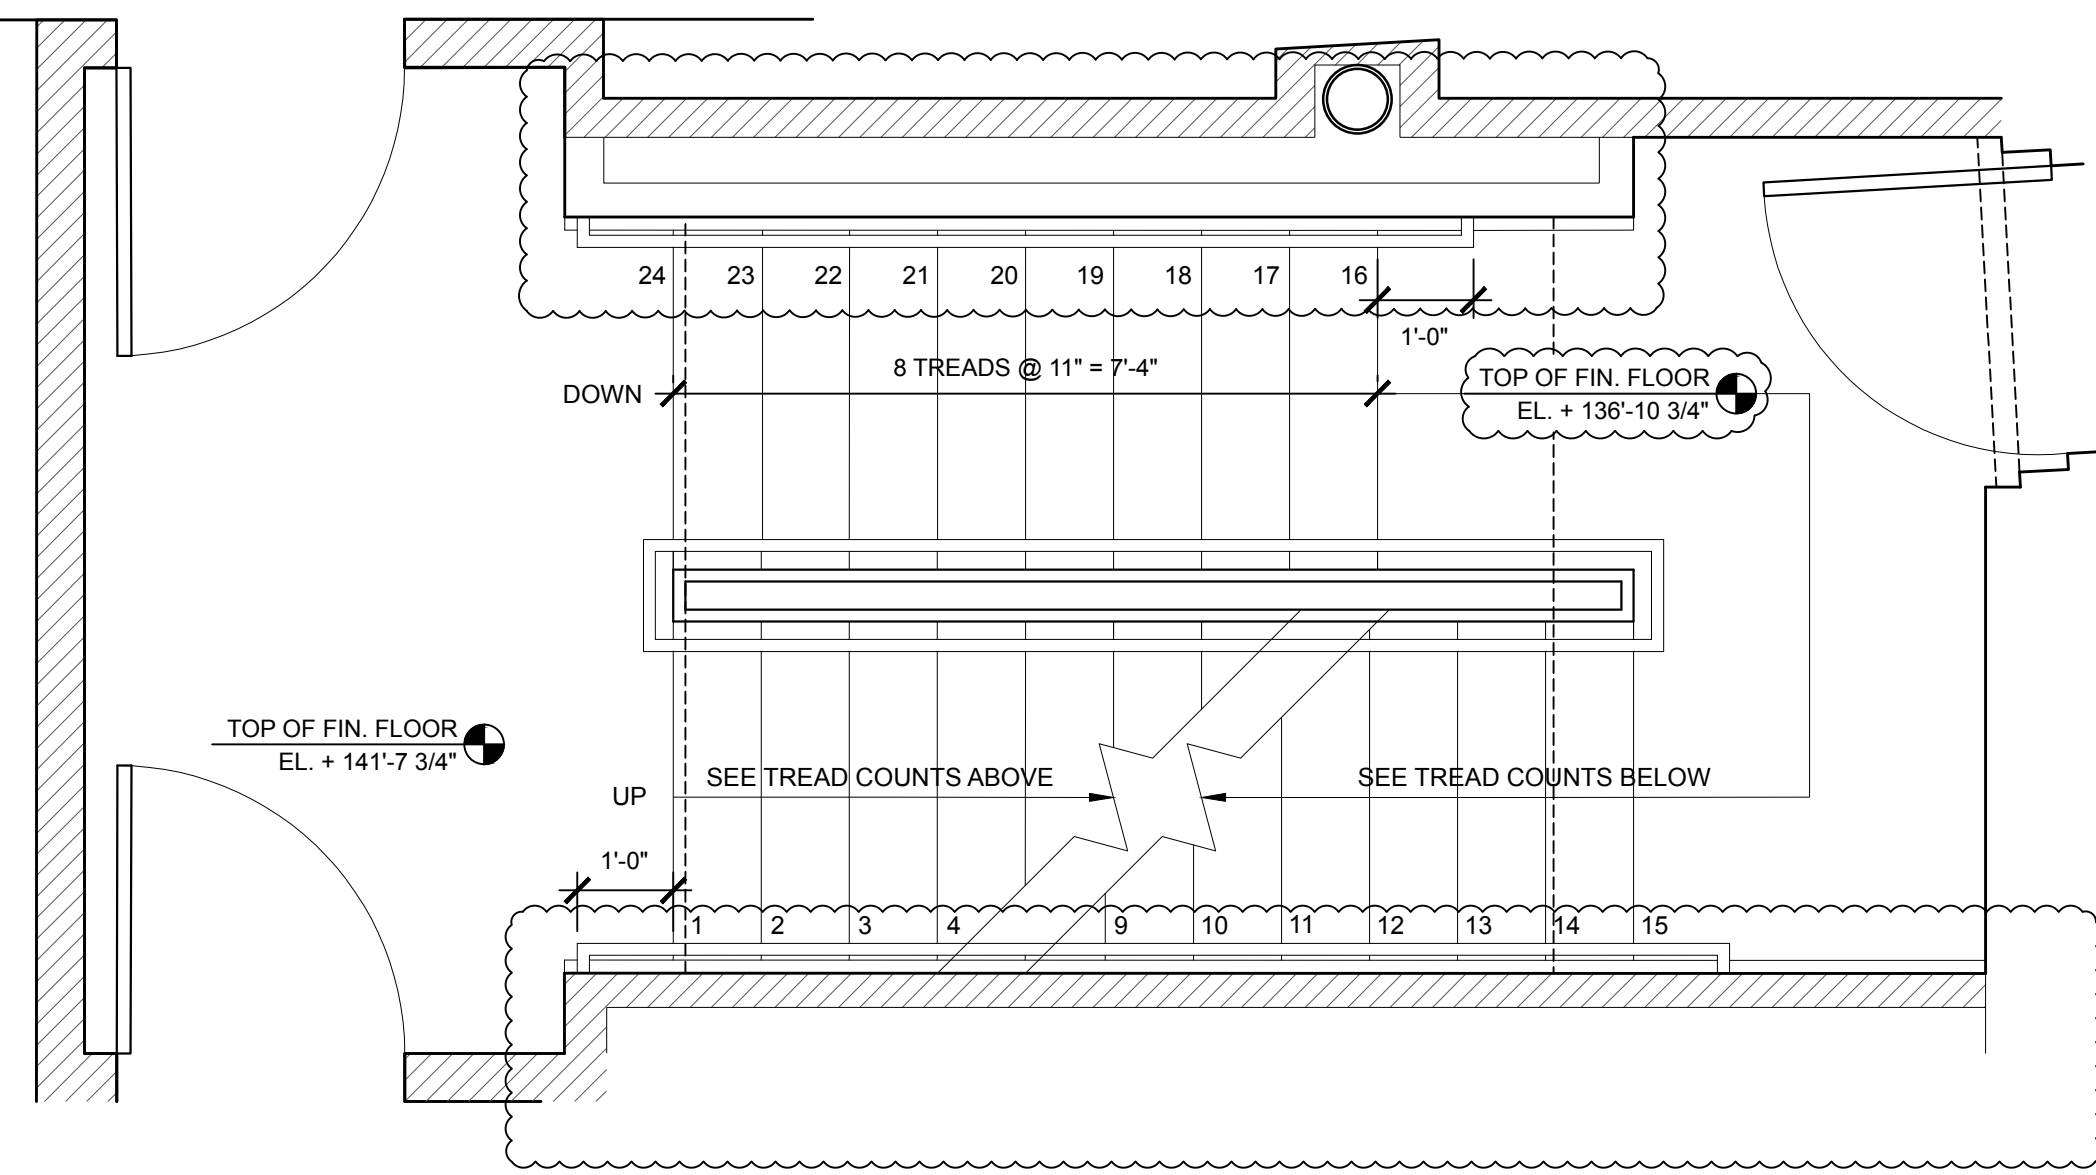

2 STAIR S3-1 PLAN
SCALE: 1/2" = 1'-0"

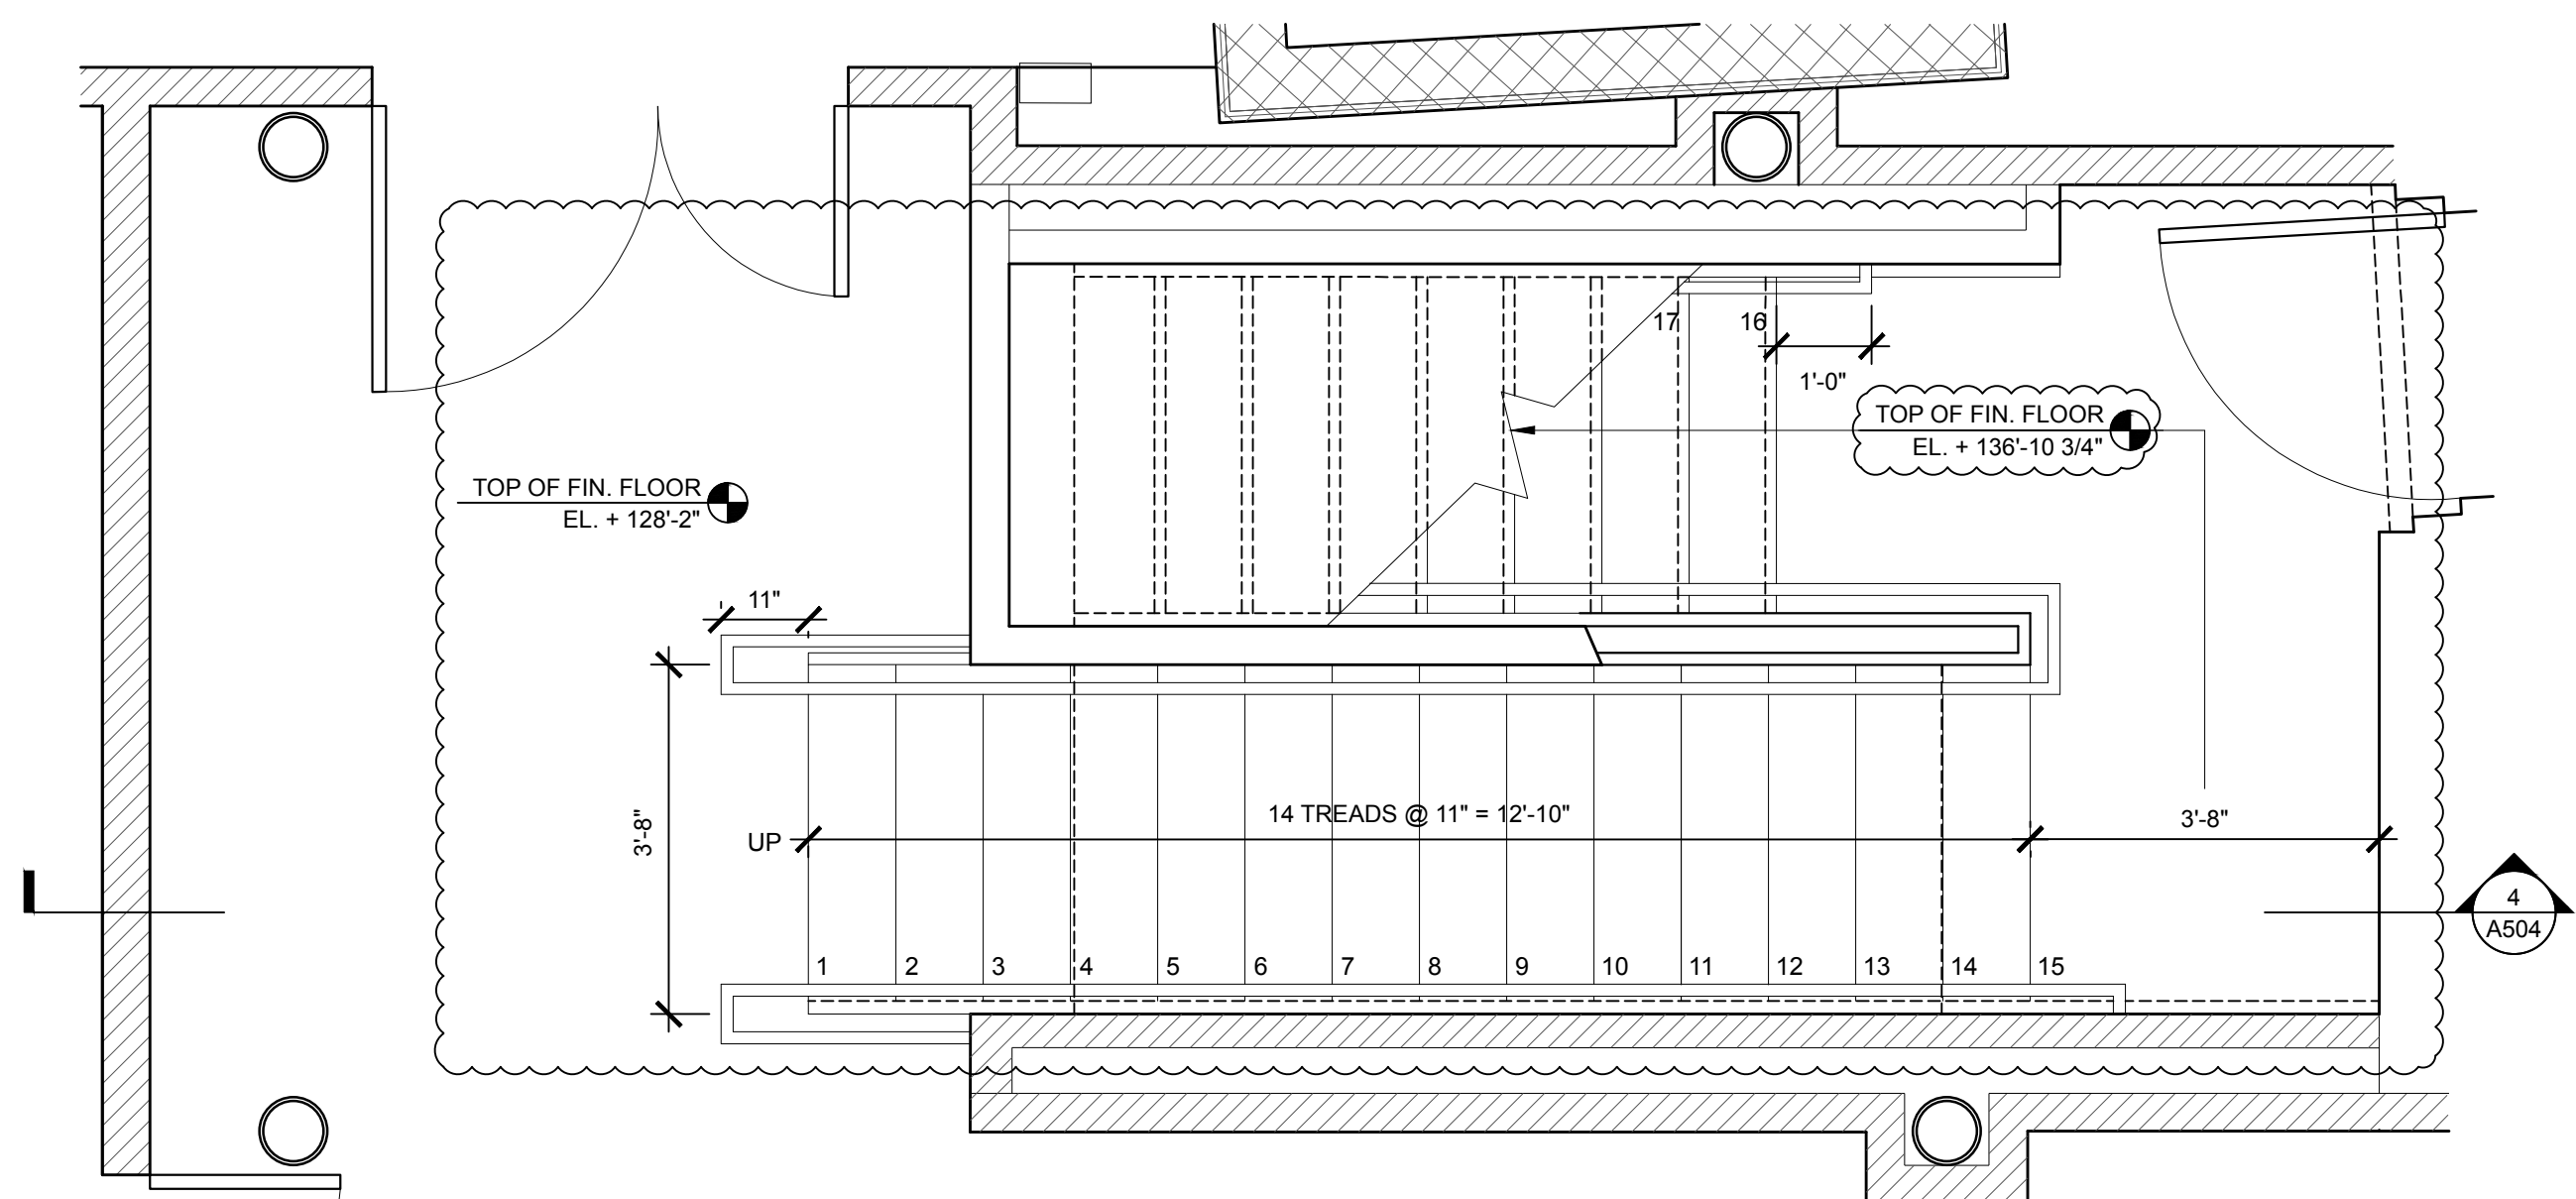

3 STAIR S3-0 PLAN
SCALE: 1/2" = 1'-0"

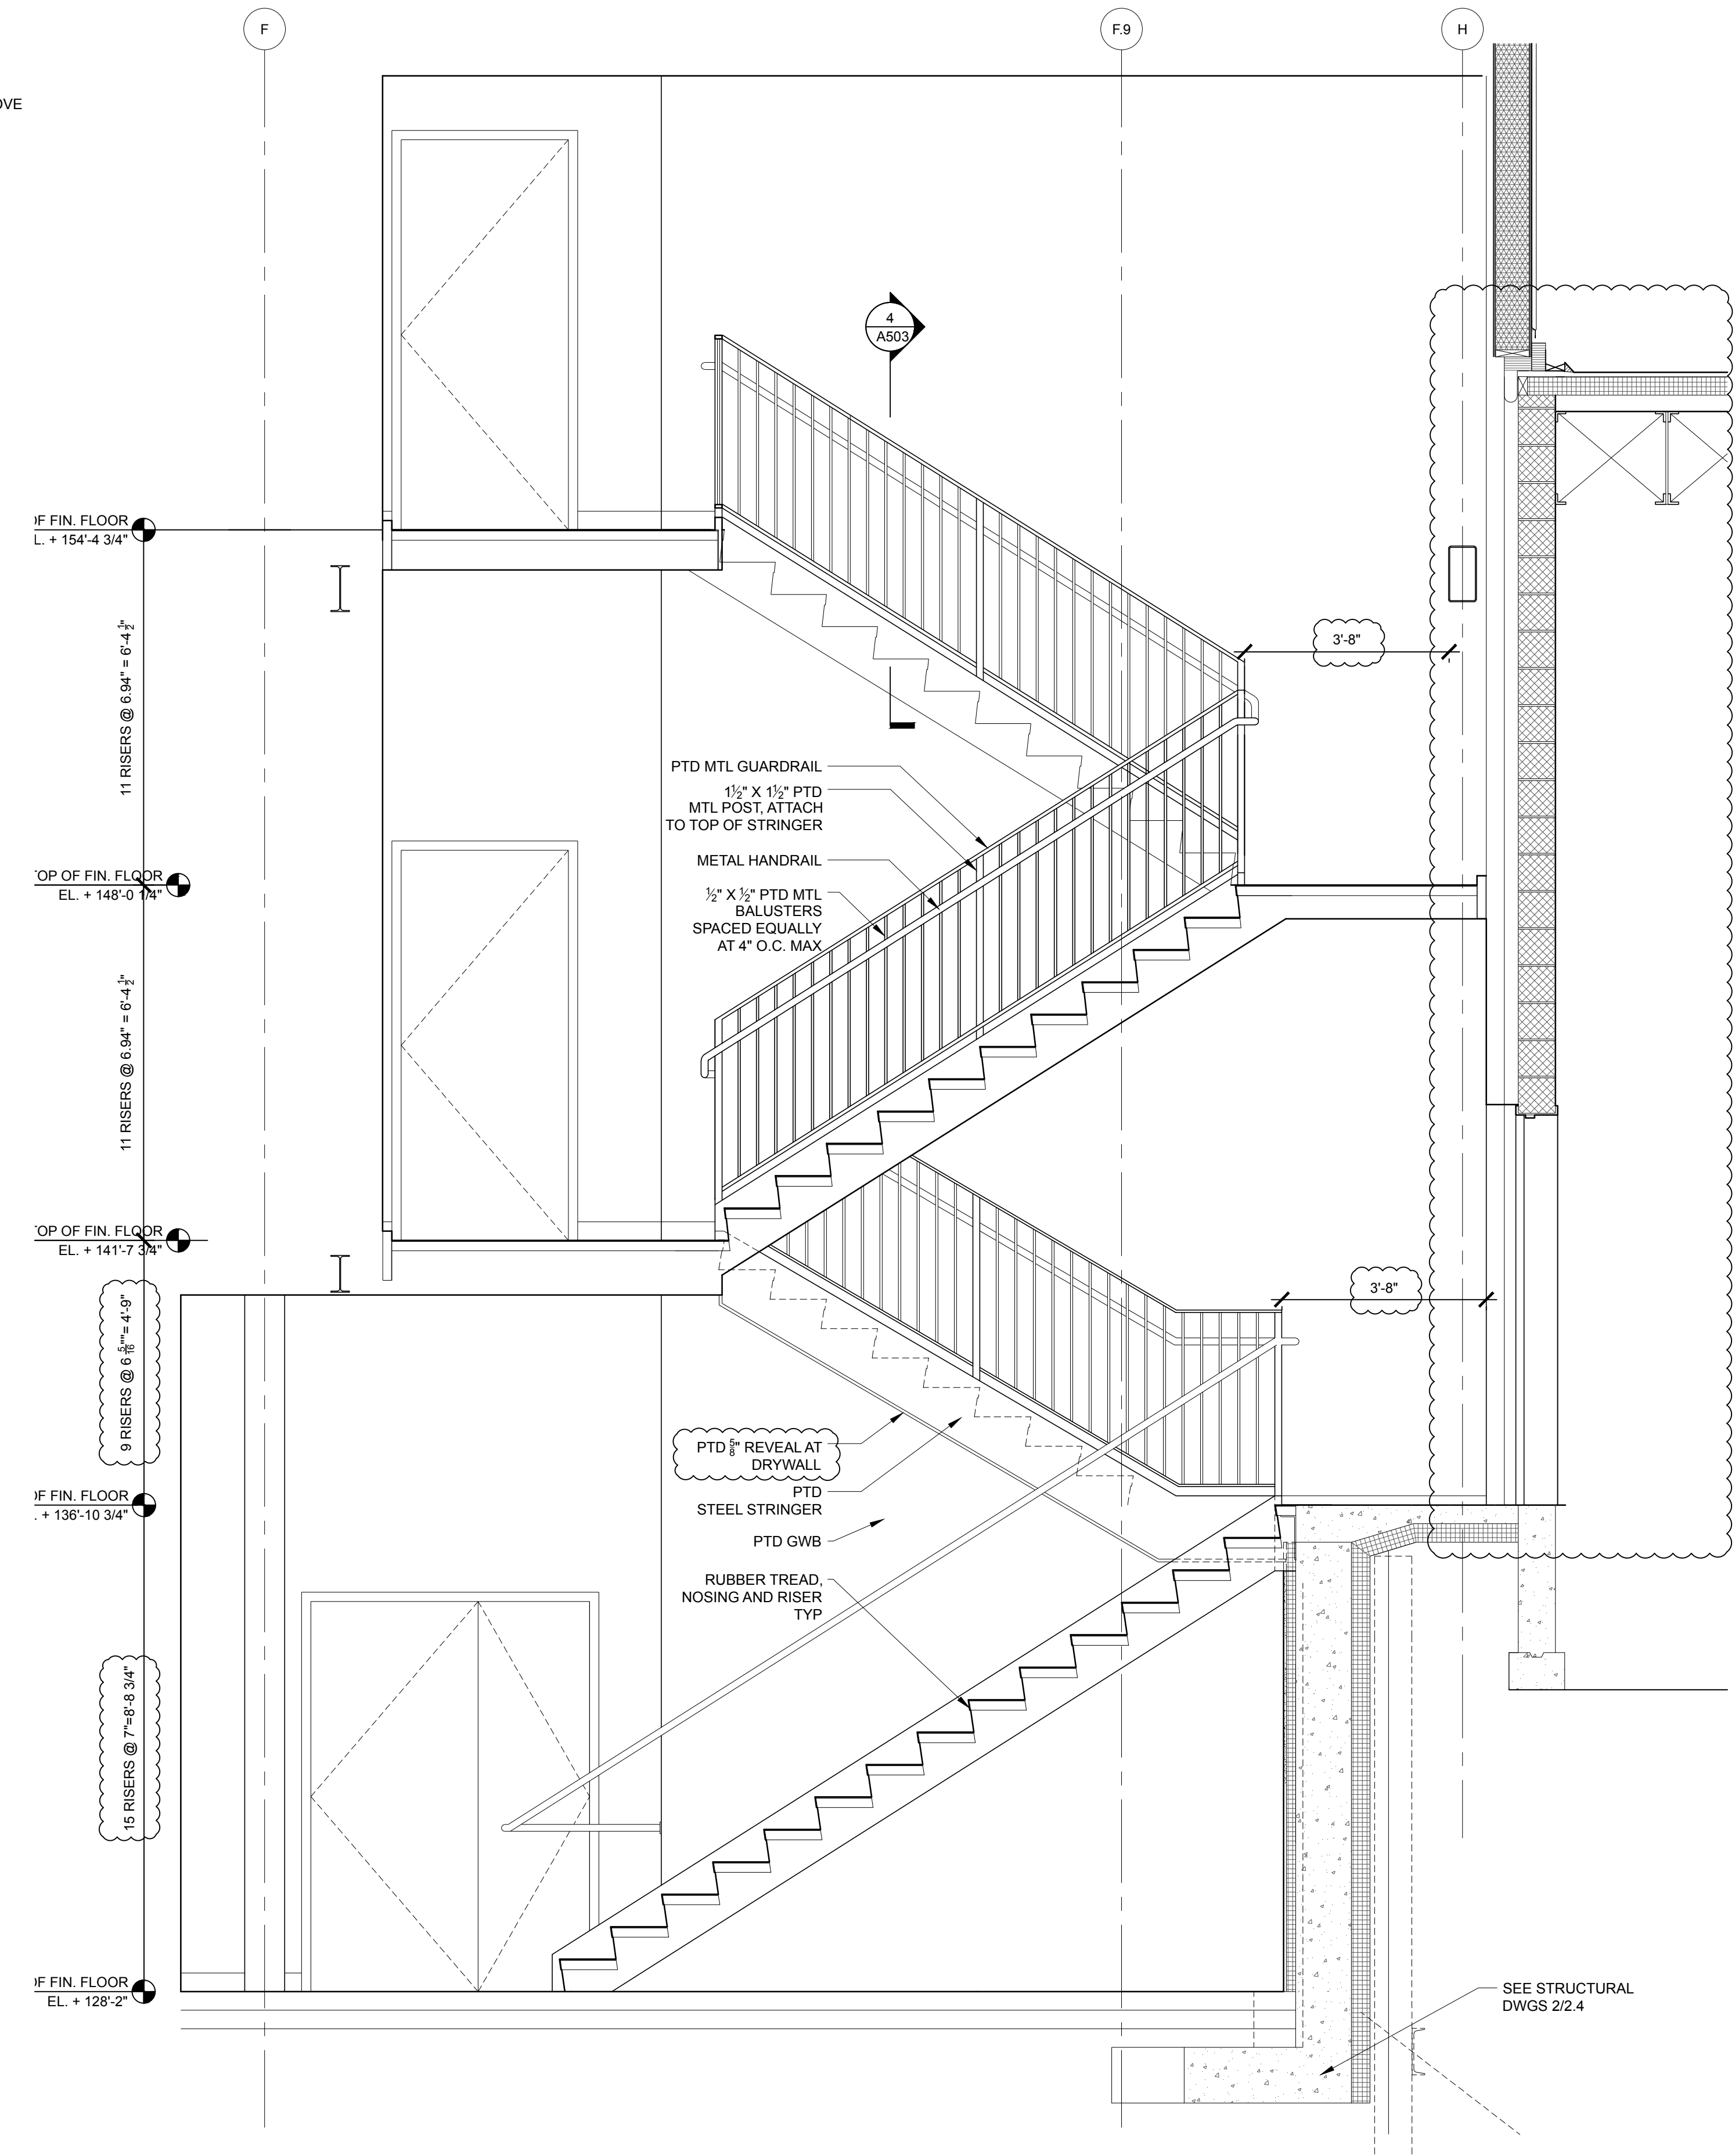

4 STAIR S3 SECTION
SCALE: 1/2" = 1'-0"