

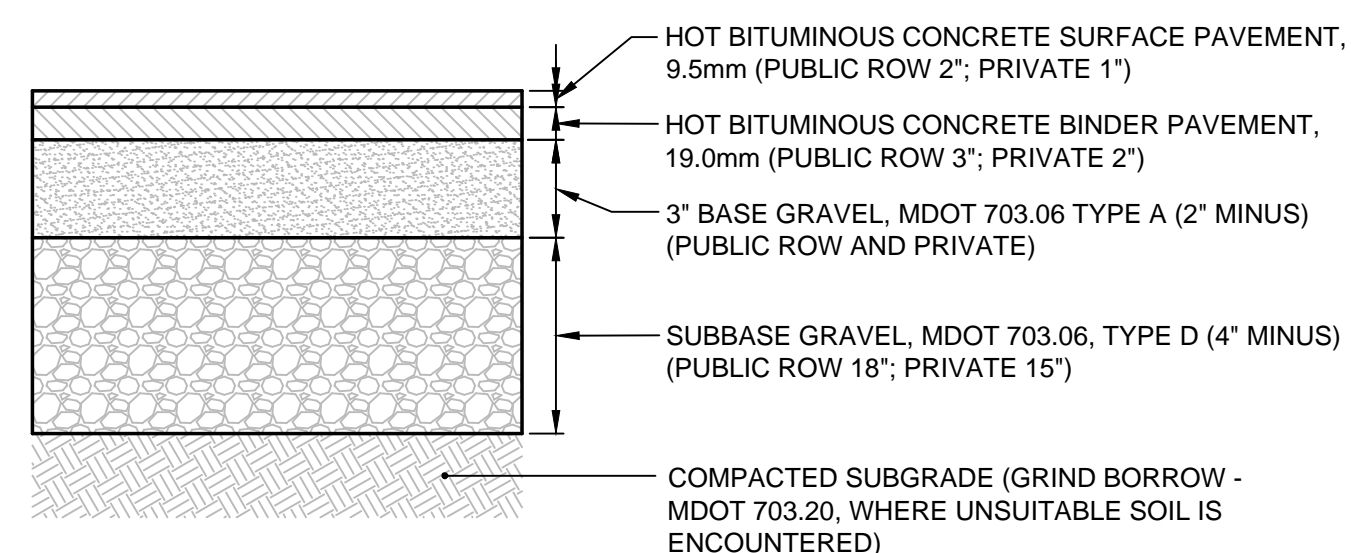


A PLAN VIEW OF MINOR EXCAVATION PAVEMENT REPAIR
AS OBTAINED FROM THE CITY OF PORTLAND "RULES AND REGULATIONS FOR EXCAVATION ACTIVITIES IN THE PUBLIC RIGHT OF WAY"

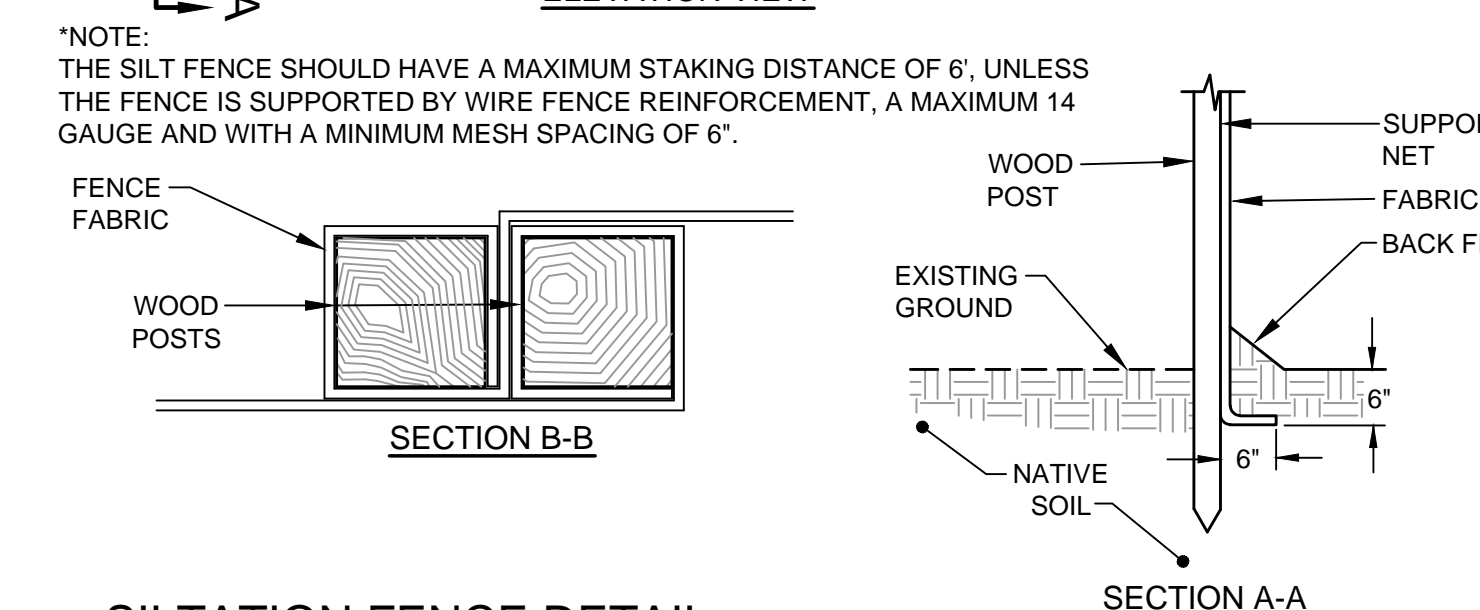


NOTES:
1. APPLY TACK COAT BETWEEN BINDER AND SURFACE COURSES.
2. ALL MATERIALS SHALL CONFORM TO MDOT SPECIFICATIONS, LATEST REVISION AND/OR CITY OF PORTLAND TECHNICAL STANDARD, WHICHEVER IS MORE STRINGENT. COMPACTION OF ALL MATERIALS TO BE IN ACCORDANCE WITH THE SPECIFICATIONS AND THE GEOTECHNICAL REPORT.


D BITUMINOUS CONCRETE PAVEMENT SECTION
N.T.S.

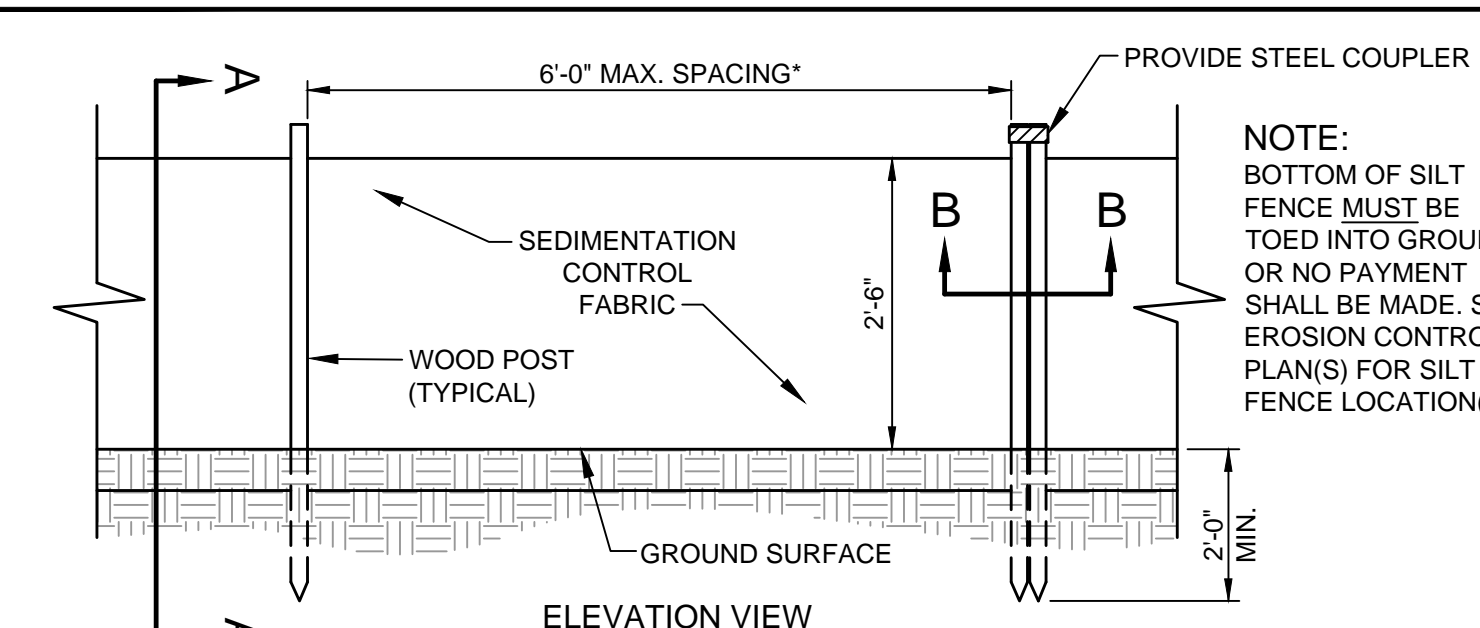



G SILTATION FENCE DETAIL
N.T.S.

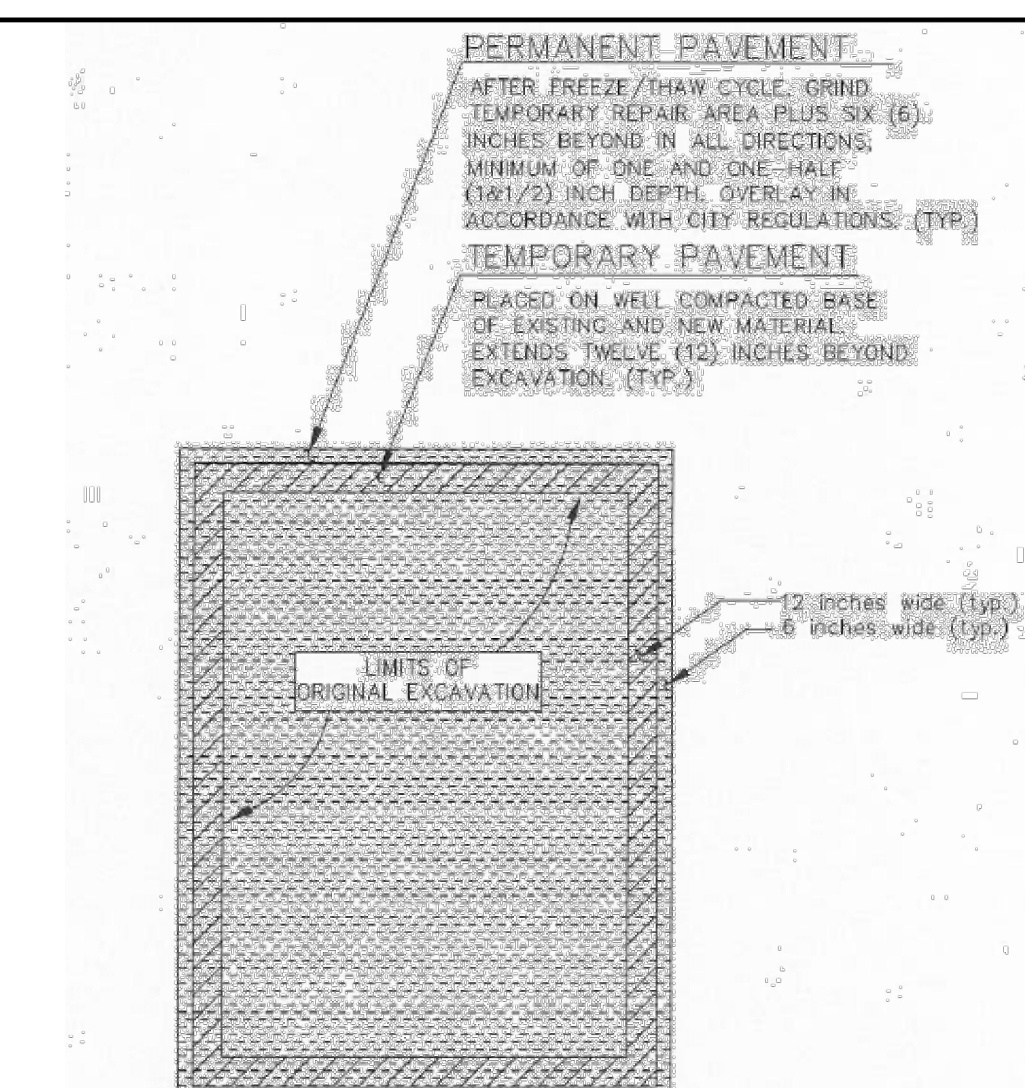


B PLAN VIEW OF MINOR EXCAVATION PAVEMENT REPAIR
AS OBTAINED FROM THE CITY OF PORTLAND "RULES AND REGULATIONS FOR EXCAVATION ACTIVITIES IN THE PUBLIC RIGHT OF WAY"

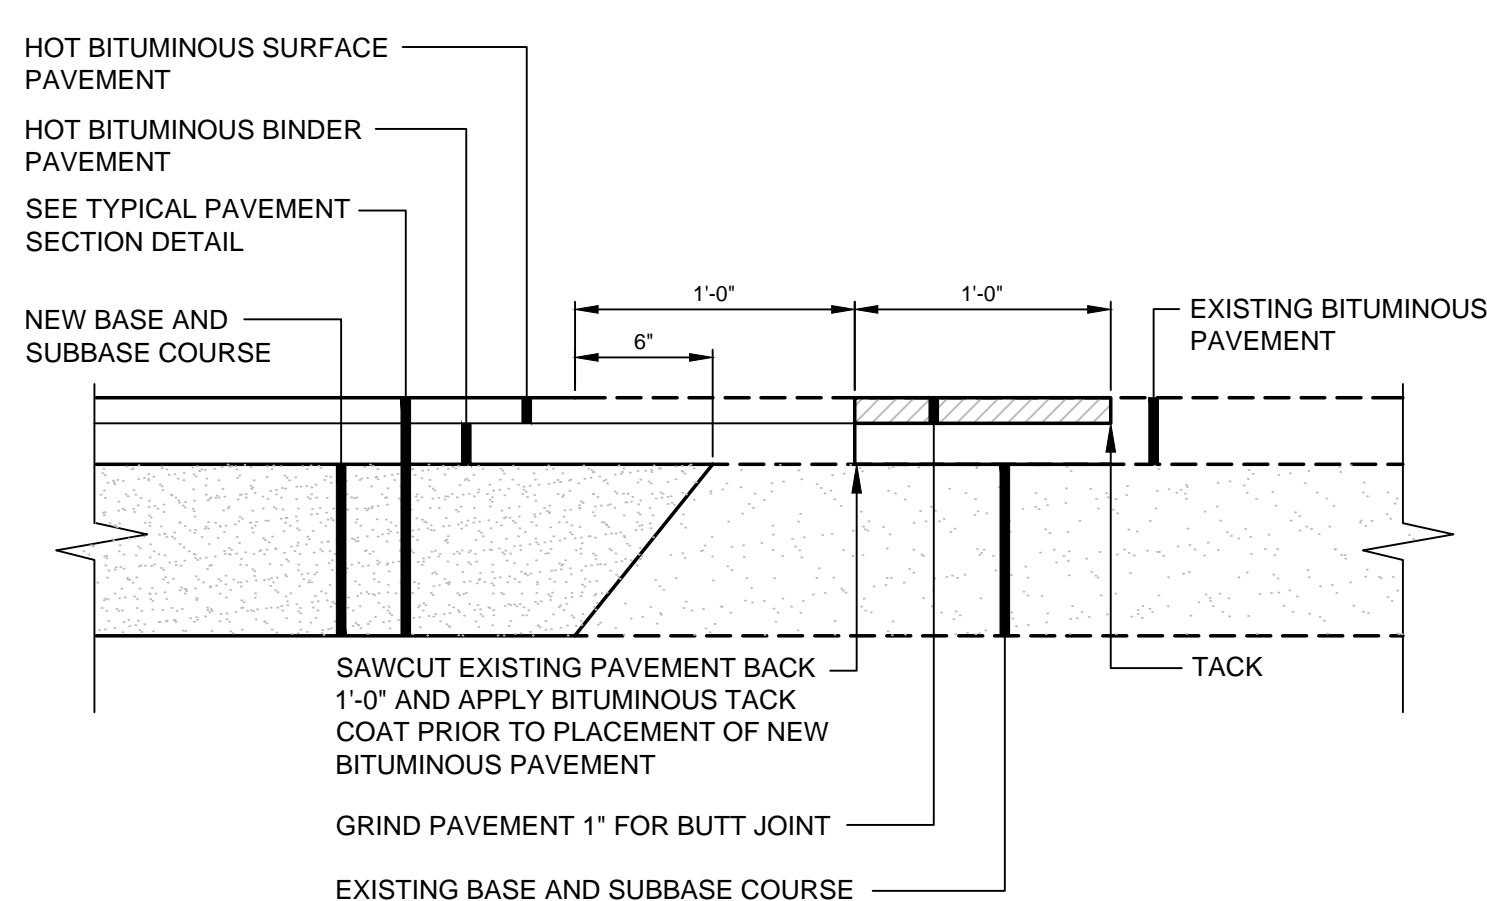


E PAVEMENT SAWCUT DETAIL
N.T.S.

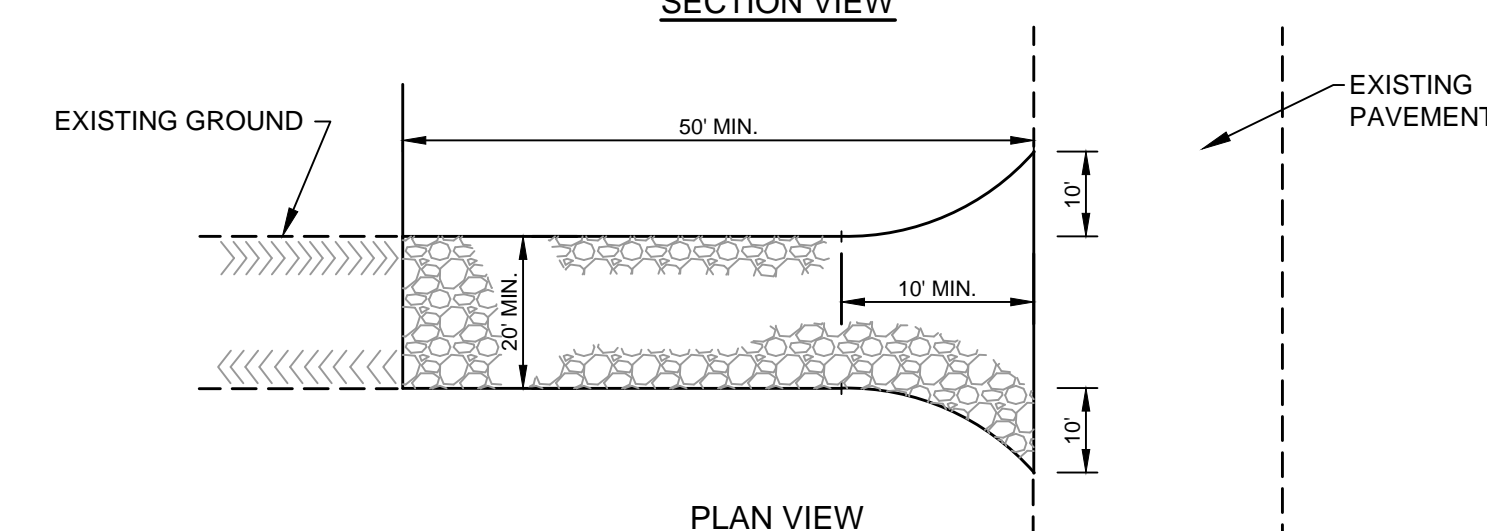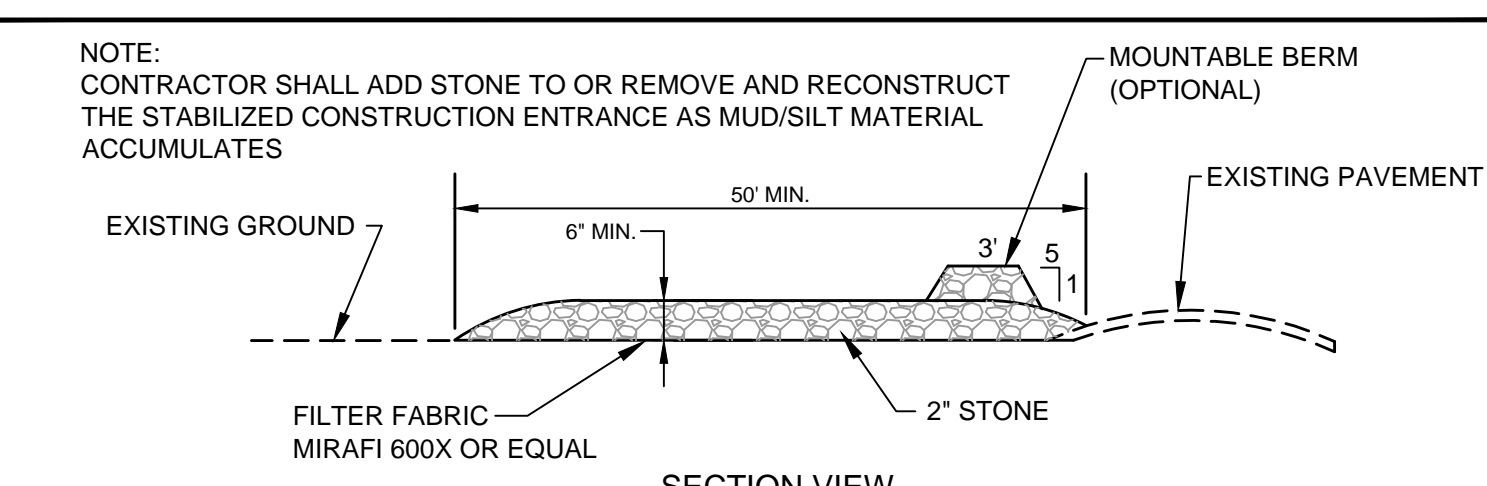


H STABILIZED CONSTRUCTION ENTRANCE DETAIL
N.T.S.

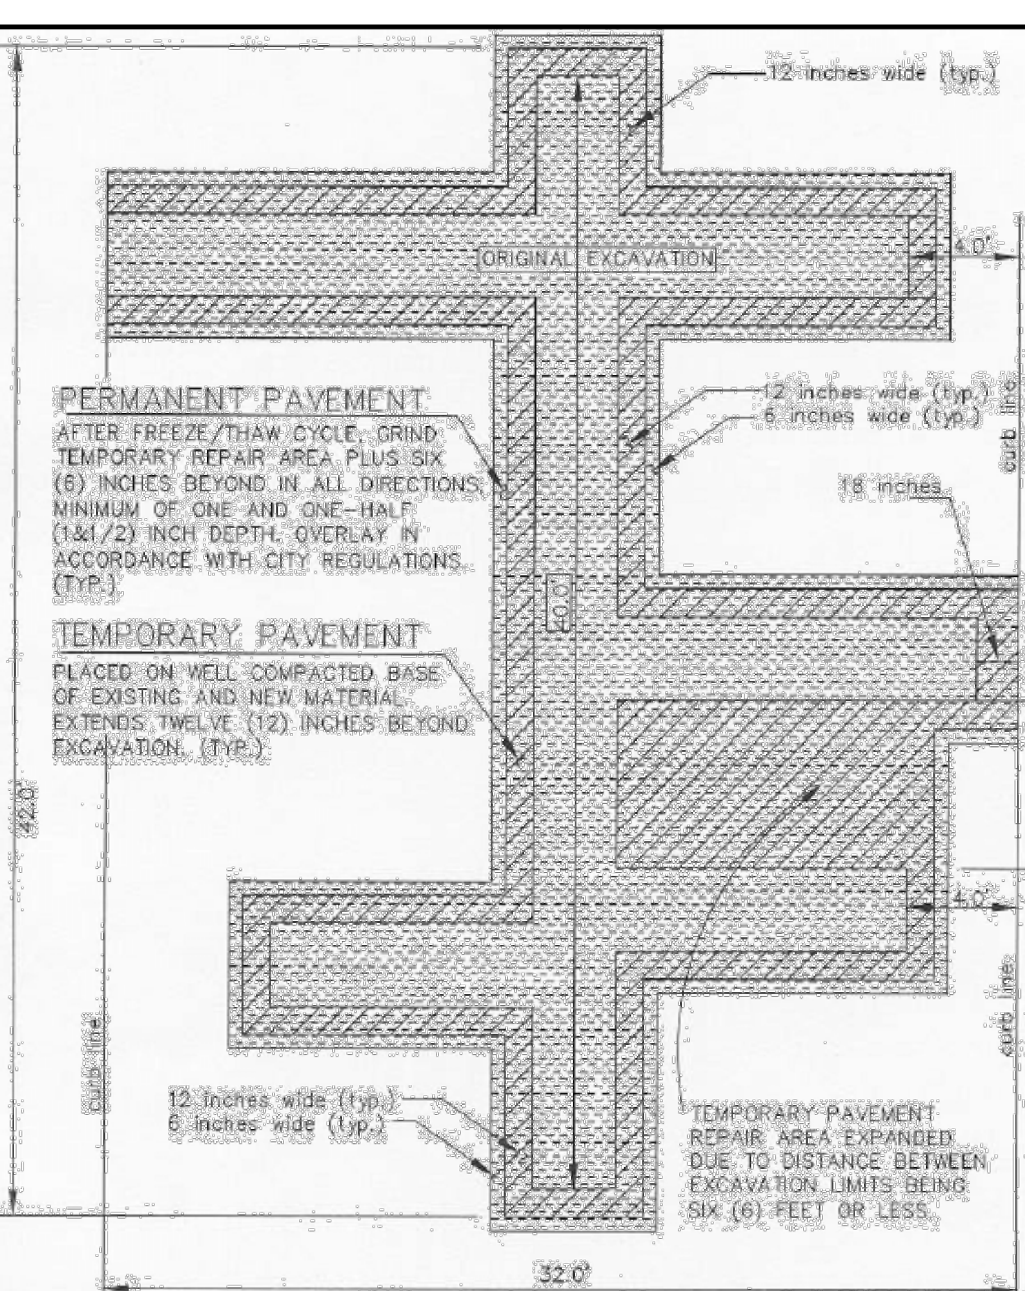

C PLAN VIEW OF MAJOR EXCAVATION PAVEMENT REPAIR
AS OBTAINED FROM THE CITY OF PORTLAND "RULES AND REGULATIONS FOR EXCAVATION ACTIVITIES IN THE PUBLIC RIGHT OF WAY"

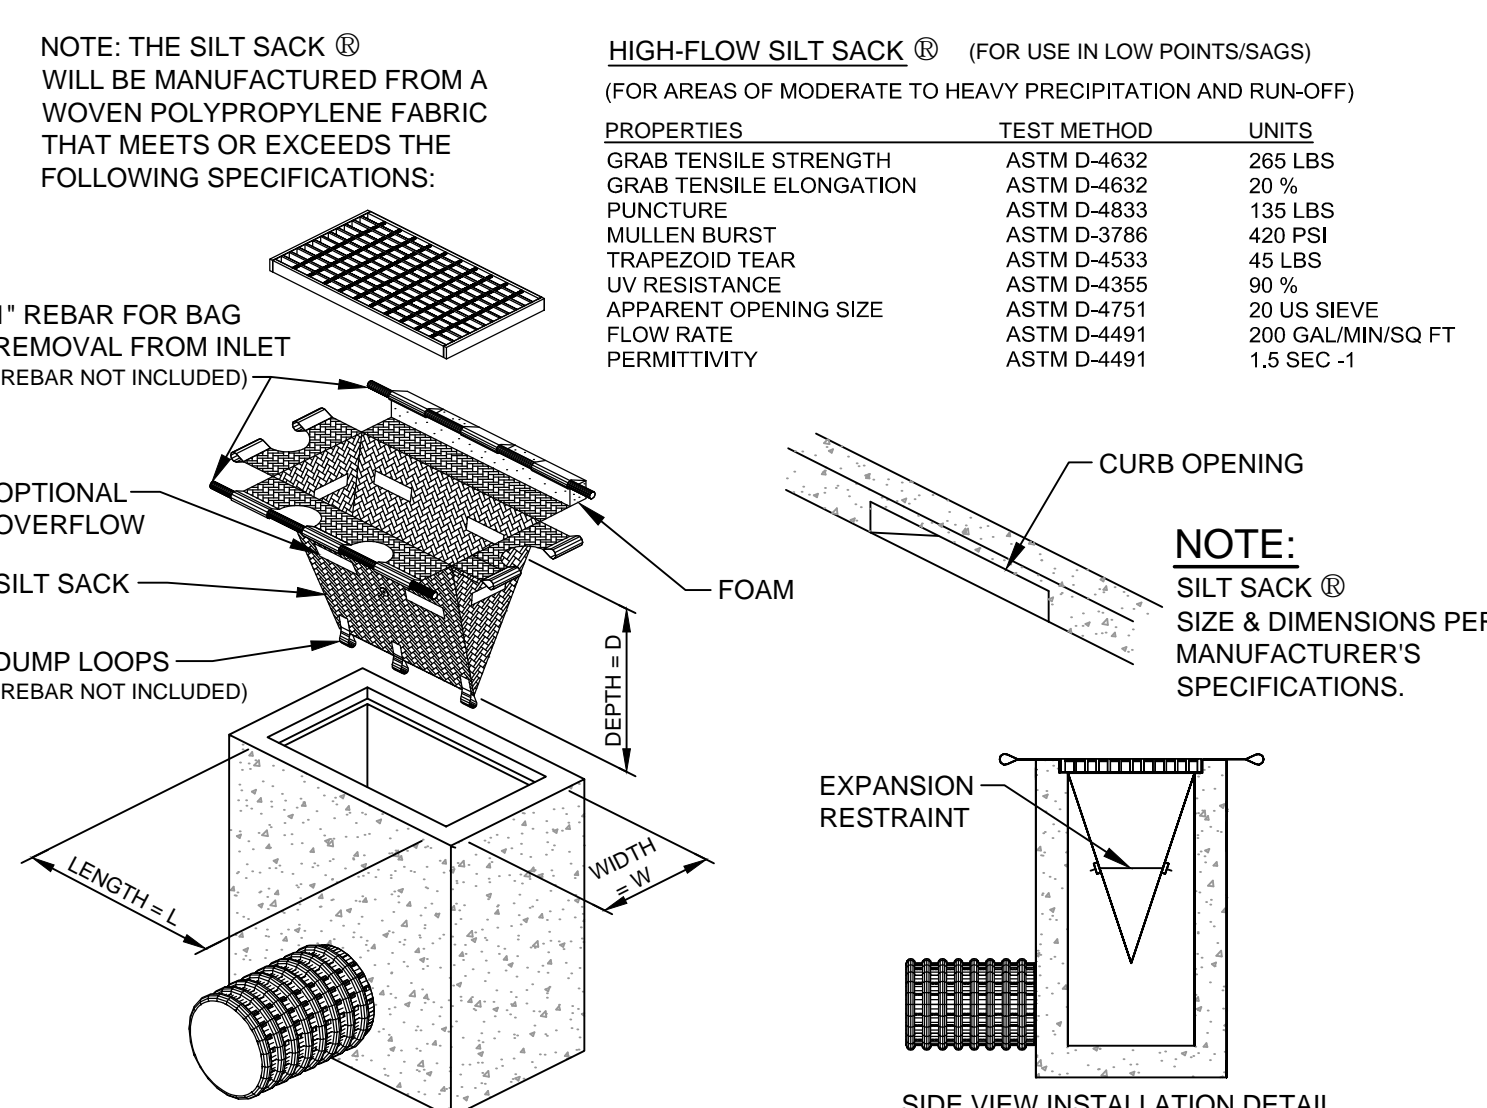

F SILT SACK [®] DETAIL & SPECIFICATIONS
N.T.S.

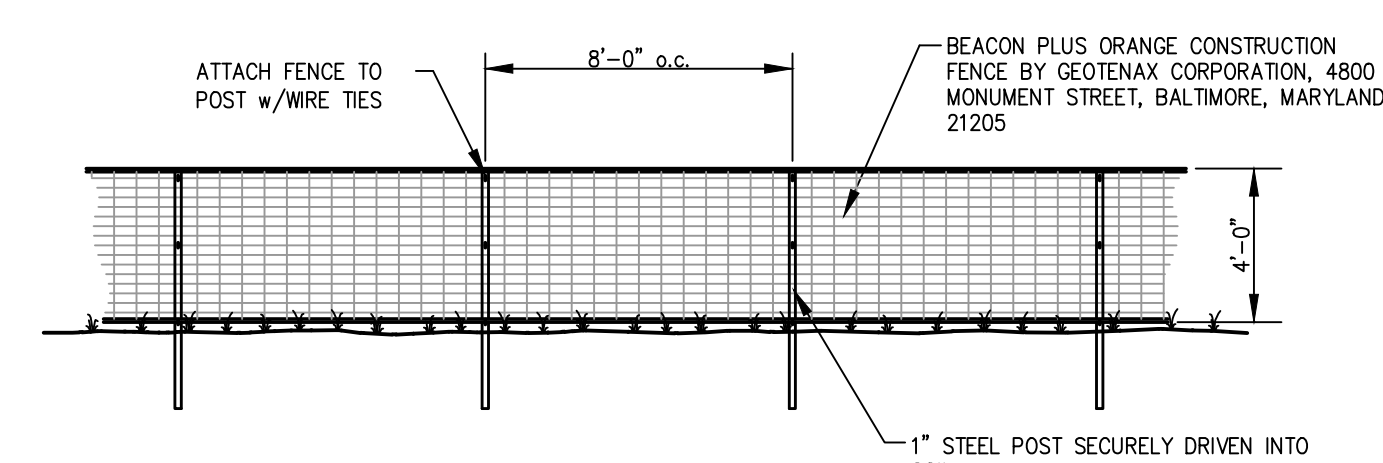


I ORANGE CONSTRUCTION FENCE DETAIL
N.T.S.

Revision	By	Date
3	SRB	17.10.10
2	SRB	17.09.26
1	SRB	17.08.09

1 FINAL SITE PLAN REVIEW
2 REBAR/UT FOR FINAL SITE PLAN REVIEW PRIOR TO OCT. 4, 2017 PUBLIC HEARINGS
3 REVIEW PRE-CONDITIONS OF APPROVAL RELEASED FOR BIDDING

File Name:	LA	DBS	SRB	17.07.12
195350450_det	DWN.	CHKD.	DSGN.	DATE

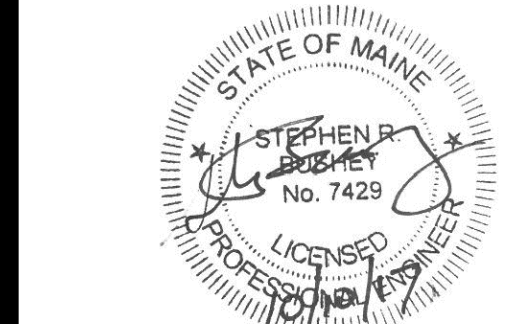

Client/Project
0 HANCOCK STREET LLC

THAMES STREET SITE
PORTLAND, MAINE
Title
PAVEMENT, EROSION AND MISCELLANEOUS DETAILS

Project No.	Scale
195350450	N.T.S.

Sheet

V:\195350450\195350450\195350450.dwg, plot date: 10/10/2017 2:51 PM