




**THAMES STREET**  
**DOUBLE CURB AND ESPLANADE PLAN VIEW**  
Scale: 1" = 10'-0"

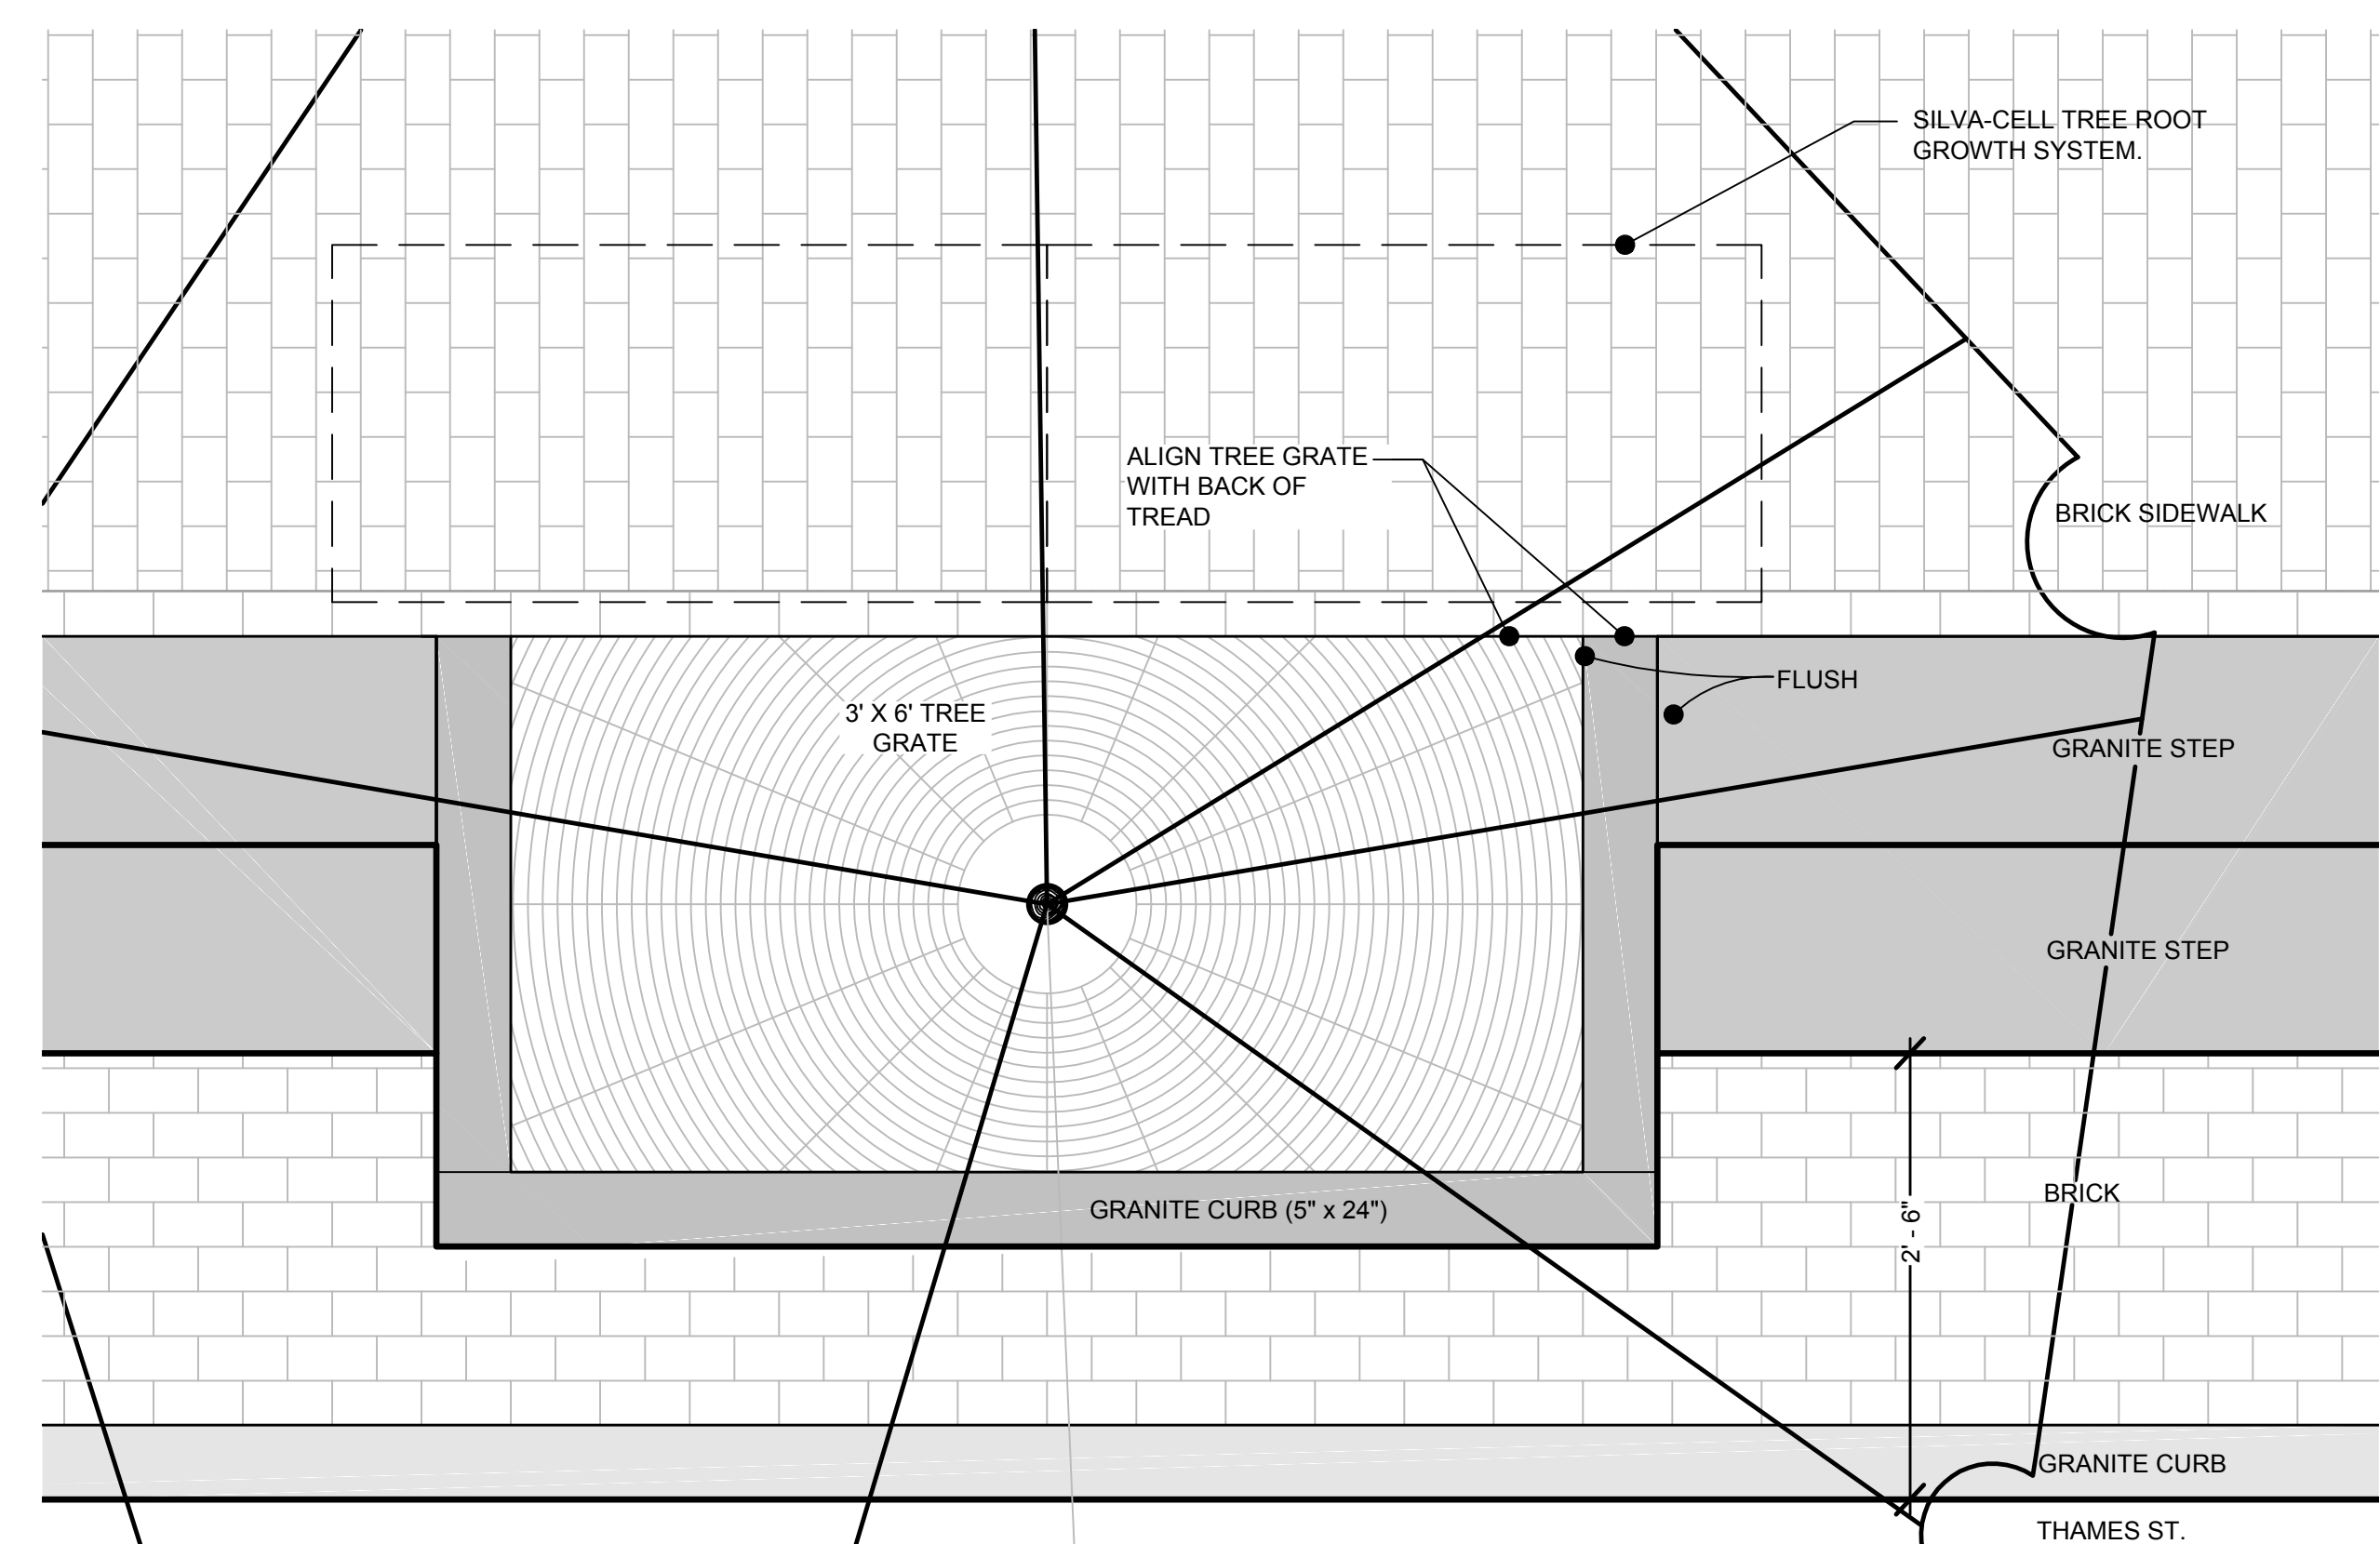

**DETAIL PLAN VIEW**  
Scale: 1" = 1'-0"

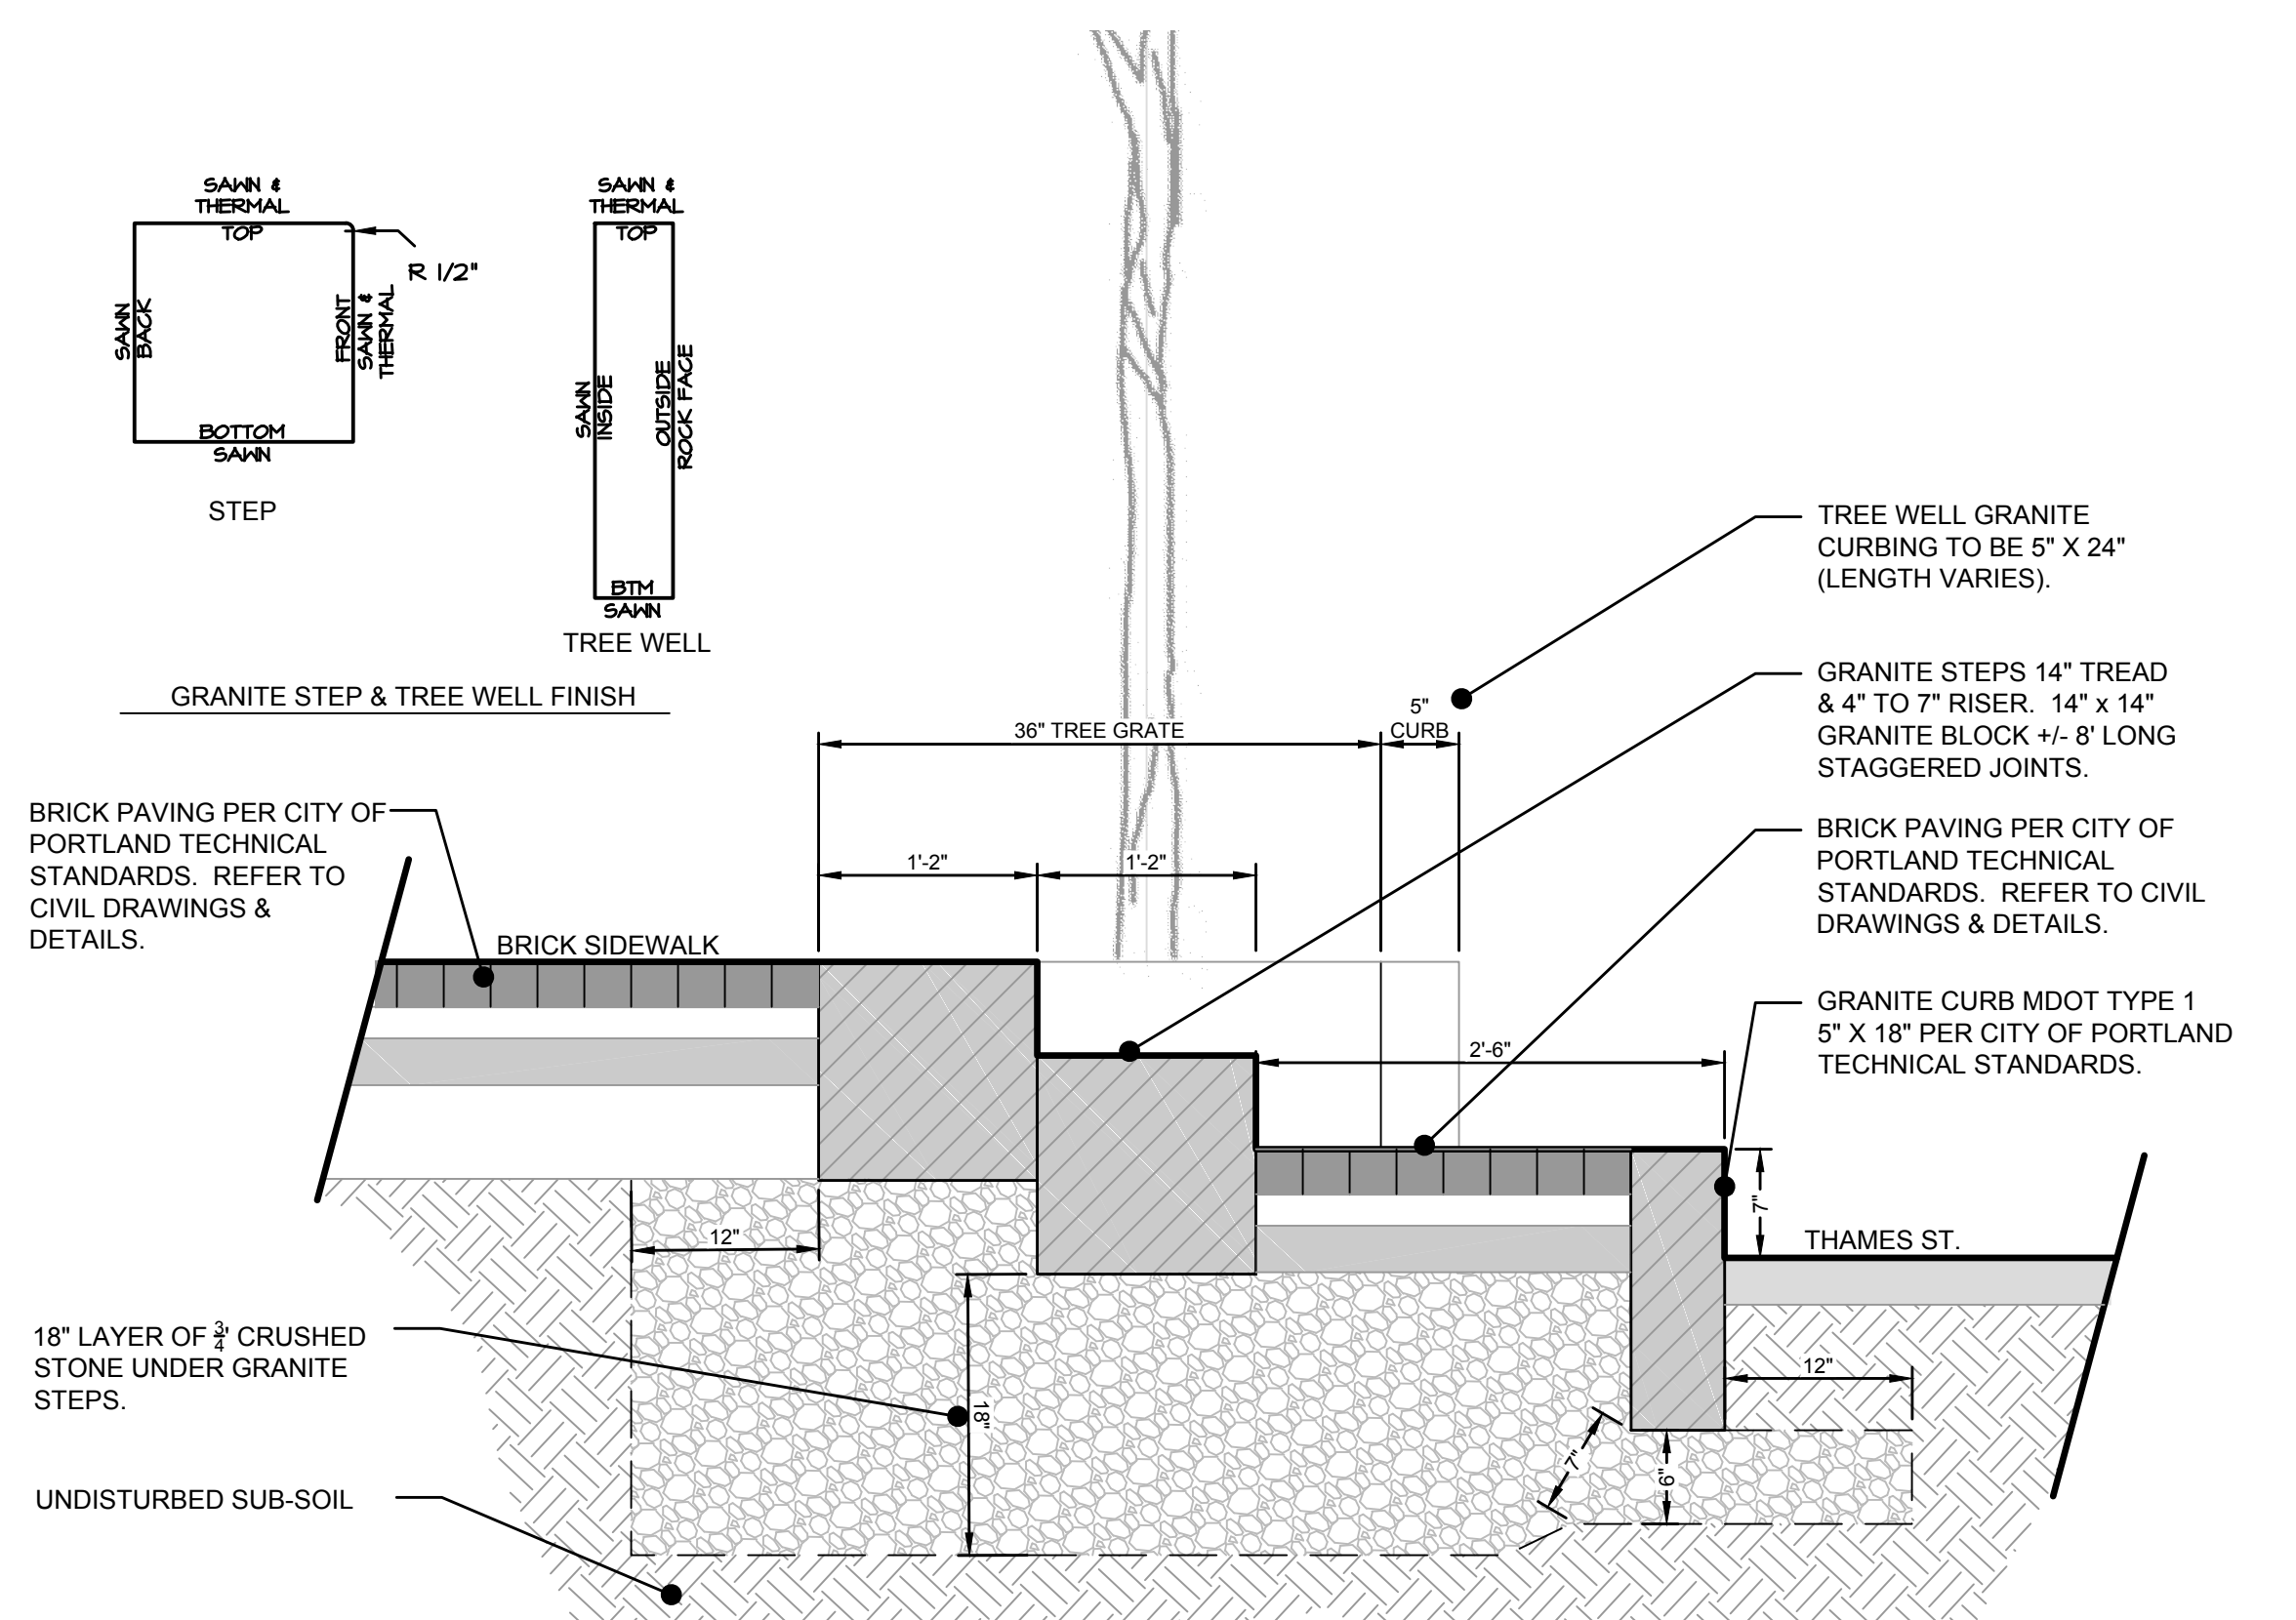


**DETAIL SECTION**  
Scale: 1" = 1'-0"

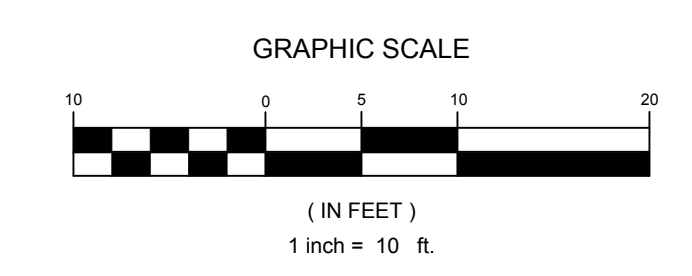

Revision	By	Date
1	MAS	17.10.17
2	SBM	17.10.17
	TS	17.10.17
	YJAM/DD	17.10.17

File Name:	M&S	SBM	TS	17.10.17
978-Base-MS 10-5-17	DWN.	CHKD.	DSGN.	DATE

Permit Seal

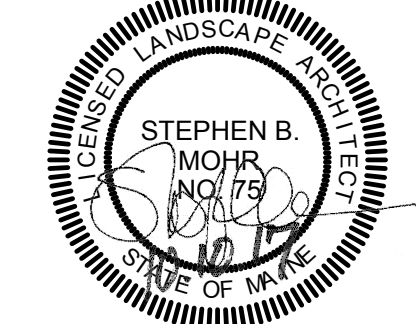

Client/Project  
**O HANCOCK LLC**

**THAMES STREET SITE**  
PORTLAND, MAINE

Title  
**THAMES STREETScape DETAIL PLAN**

Project No. 195350450  
Scale 1" = 10'

Sheet  
**L-2.0**