


Consultants

MOHR & SEREDIN
Landscape Architects, Inc.
18 Pleasant Street
Portland, Maine 04101
207-871-0003


Notes

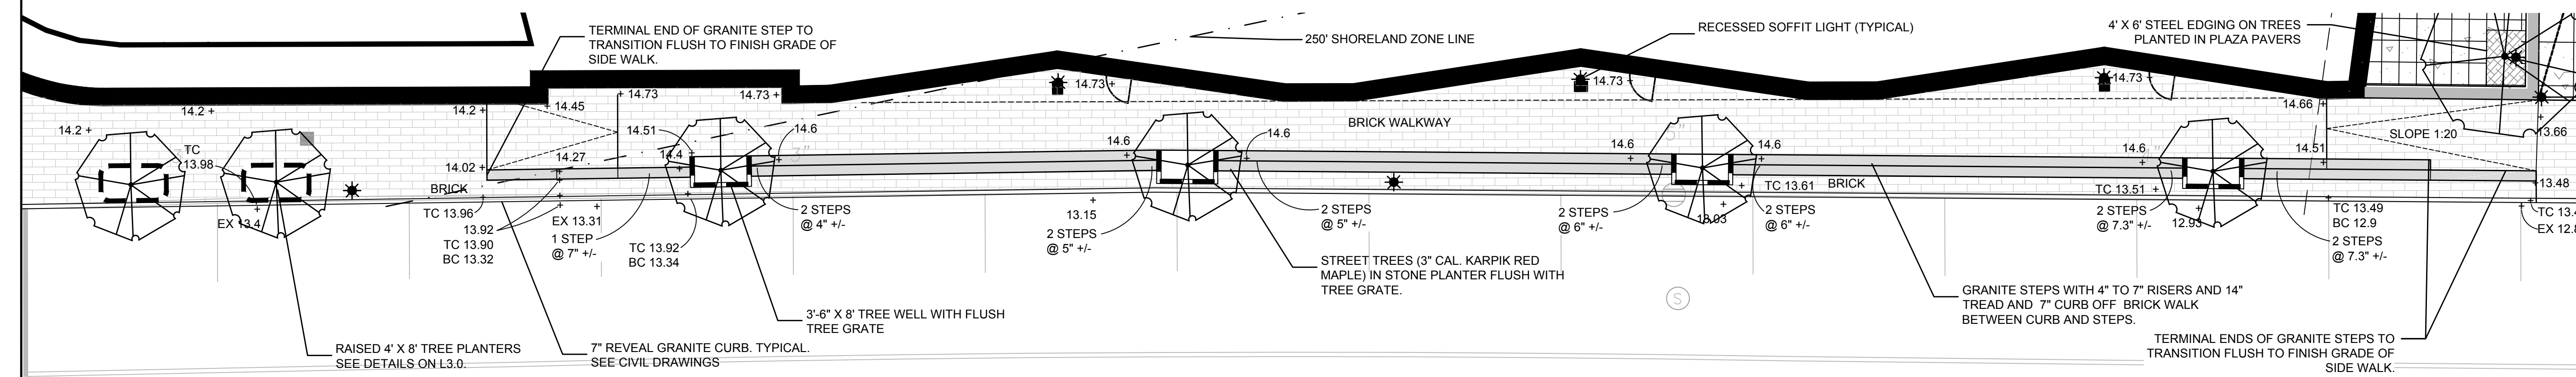

THAMES STREET


DOUBLE CURB AND ESPLANADE PLAN VIEW

Scale: 1" = 10'-0"

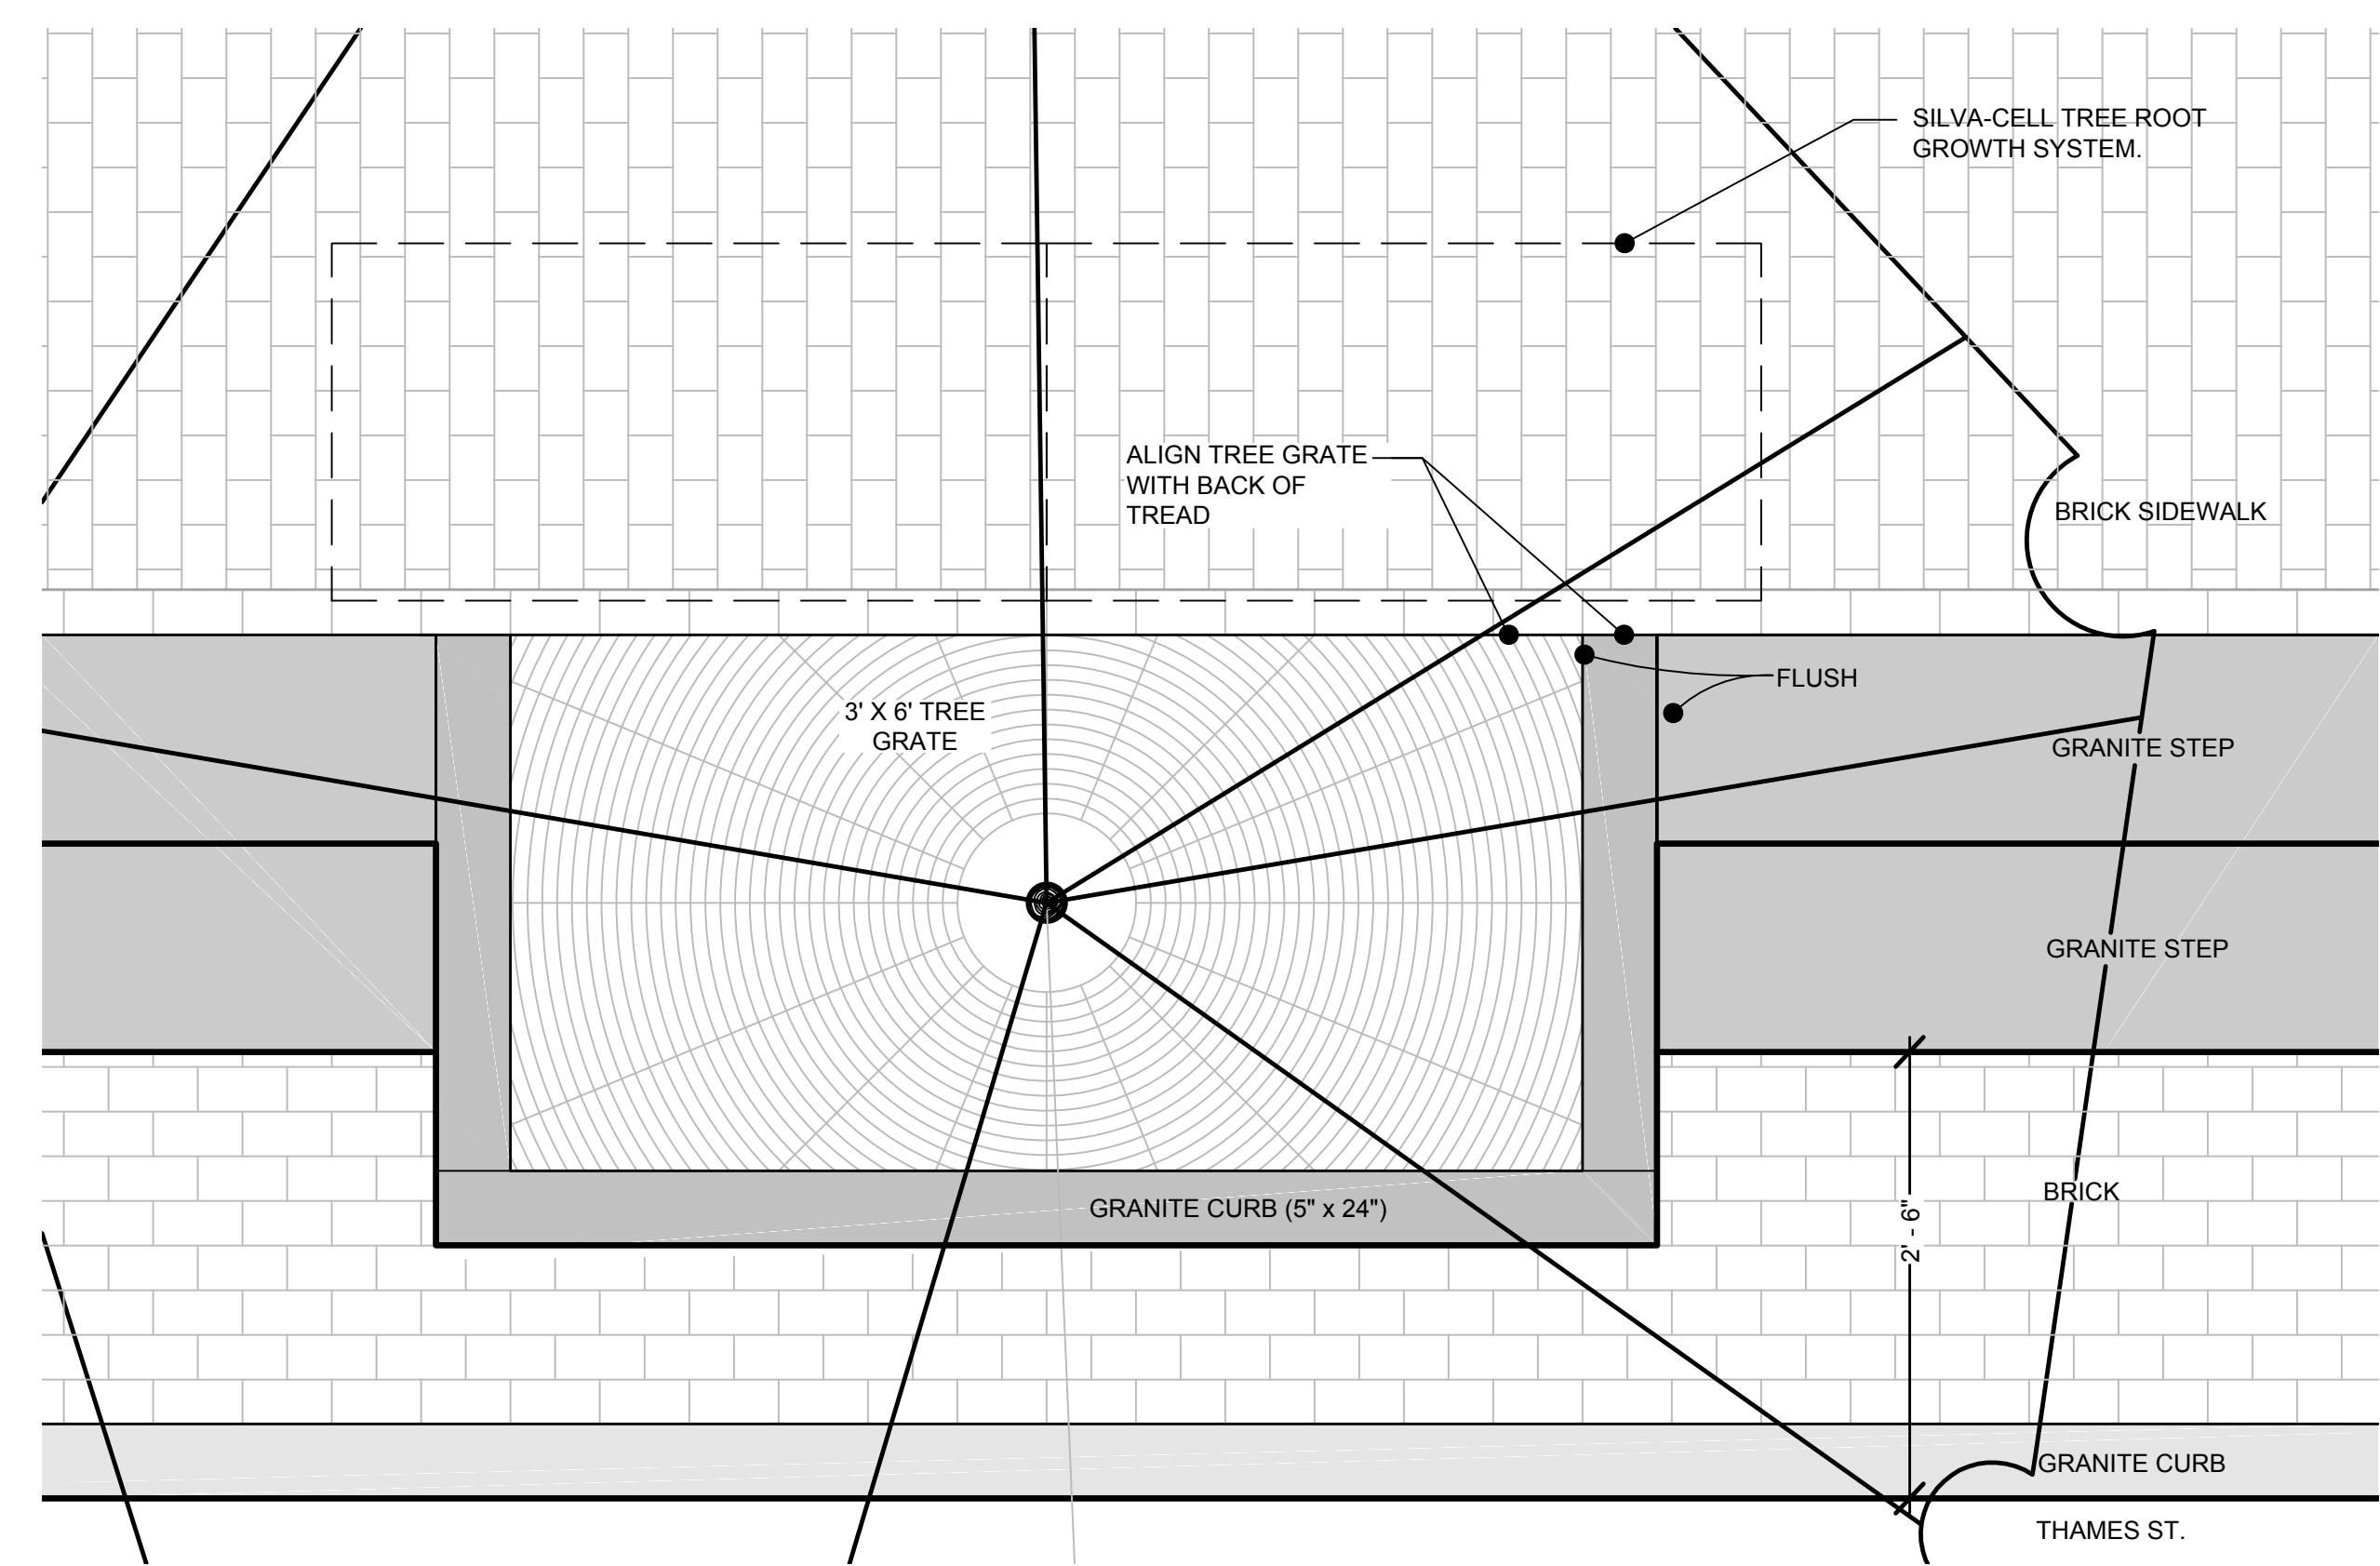


DETAIL PLAN VIEW

Scale: 1" = 1'-0"

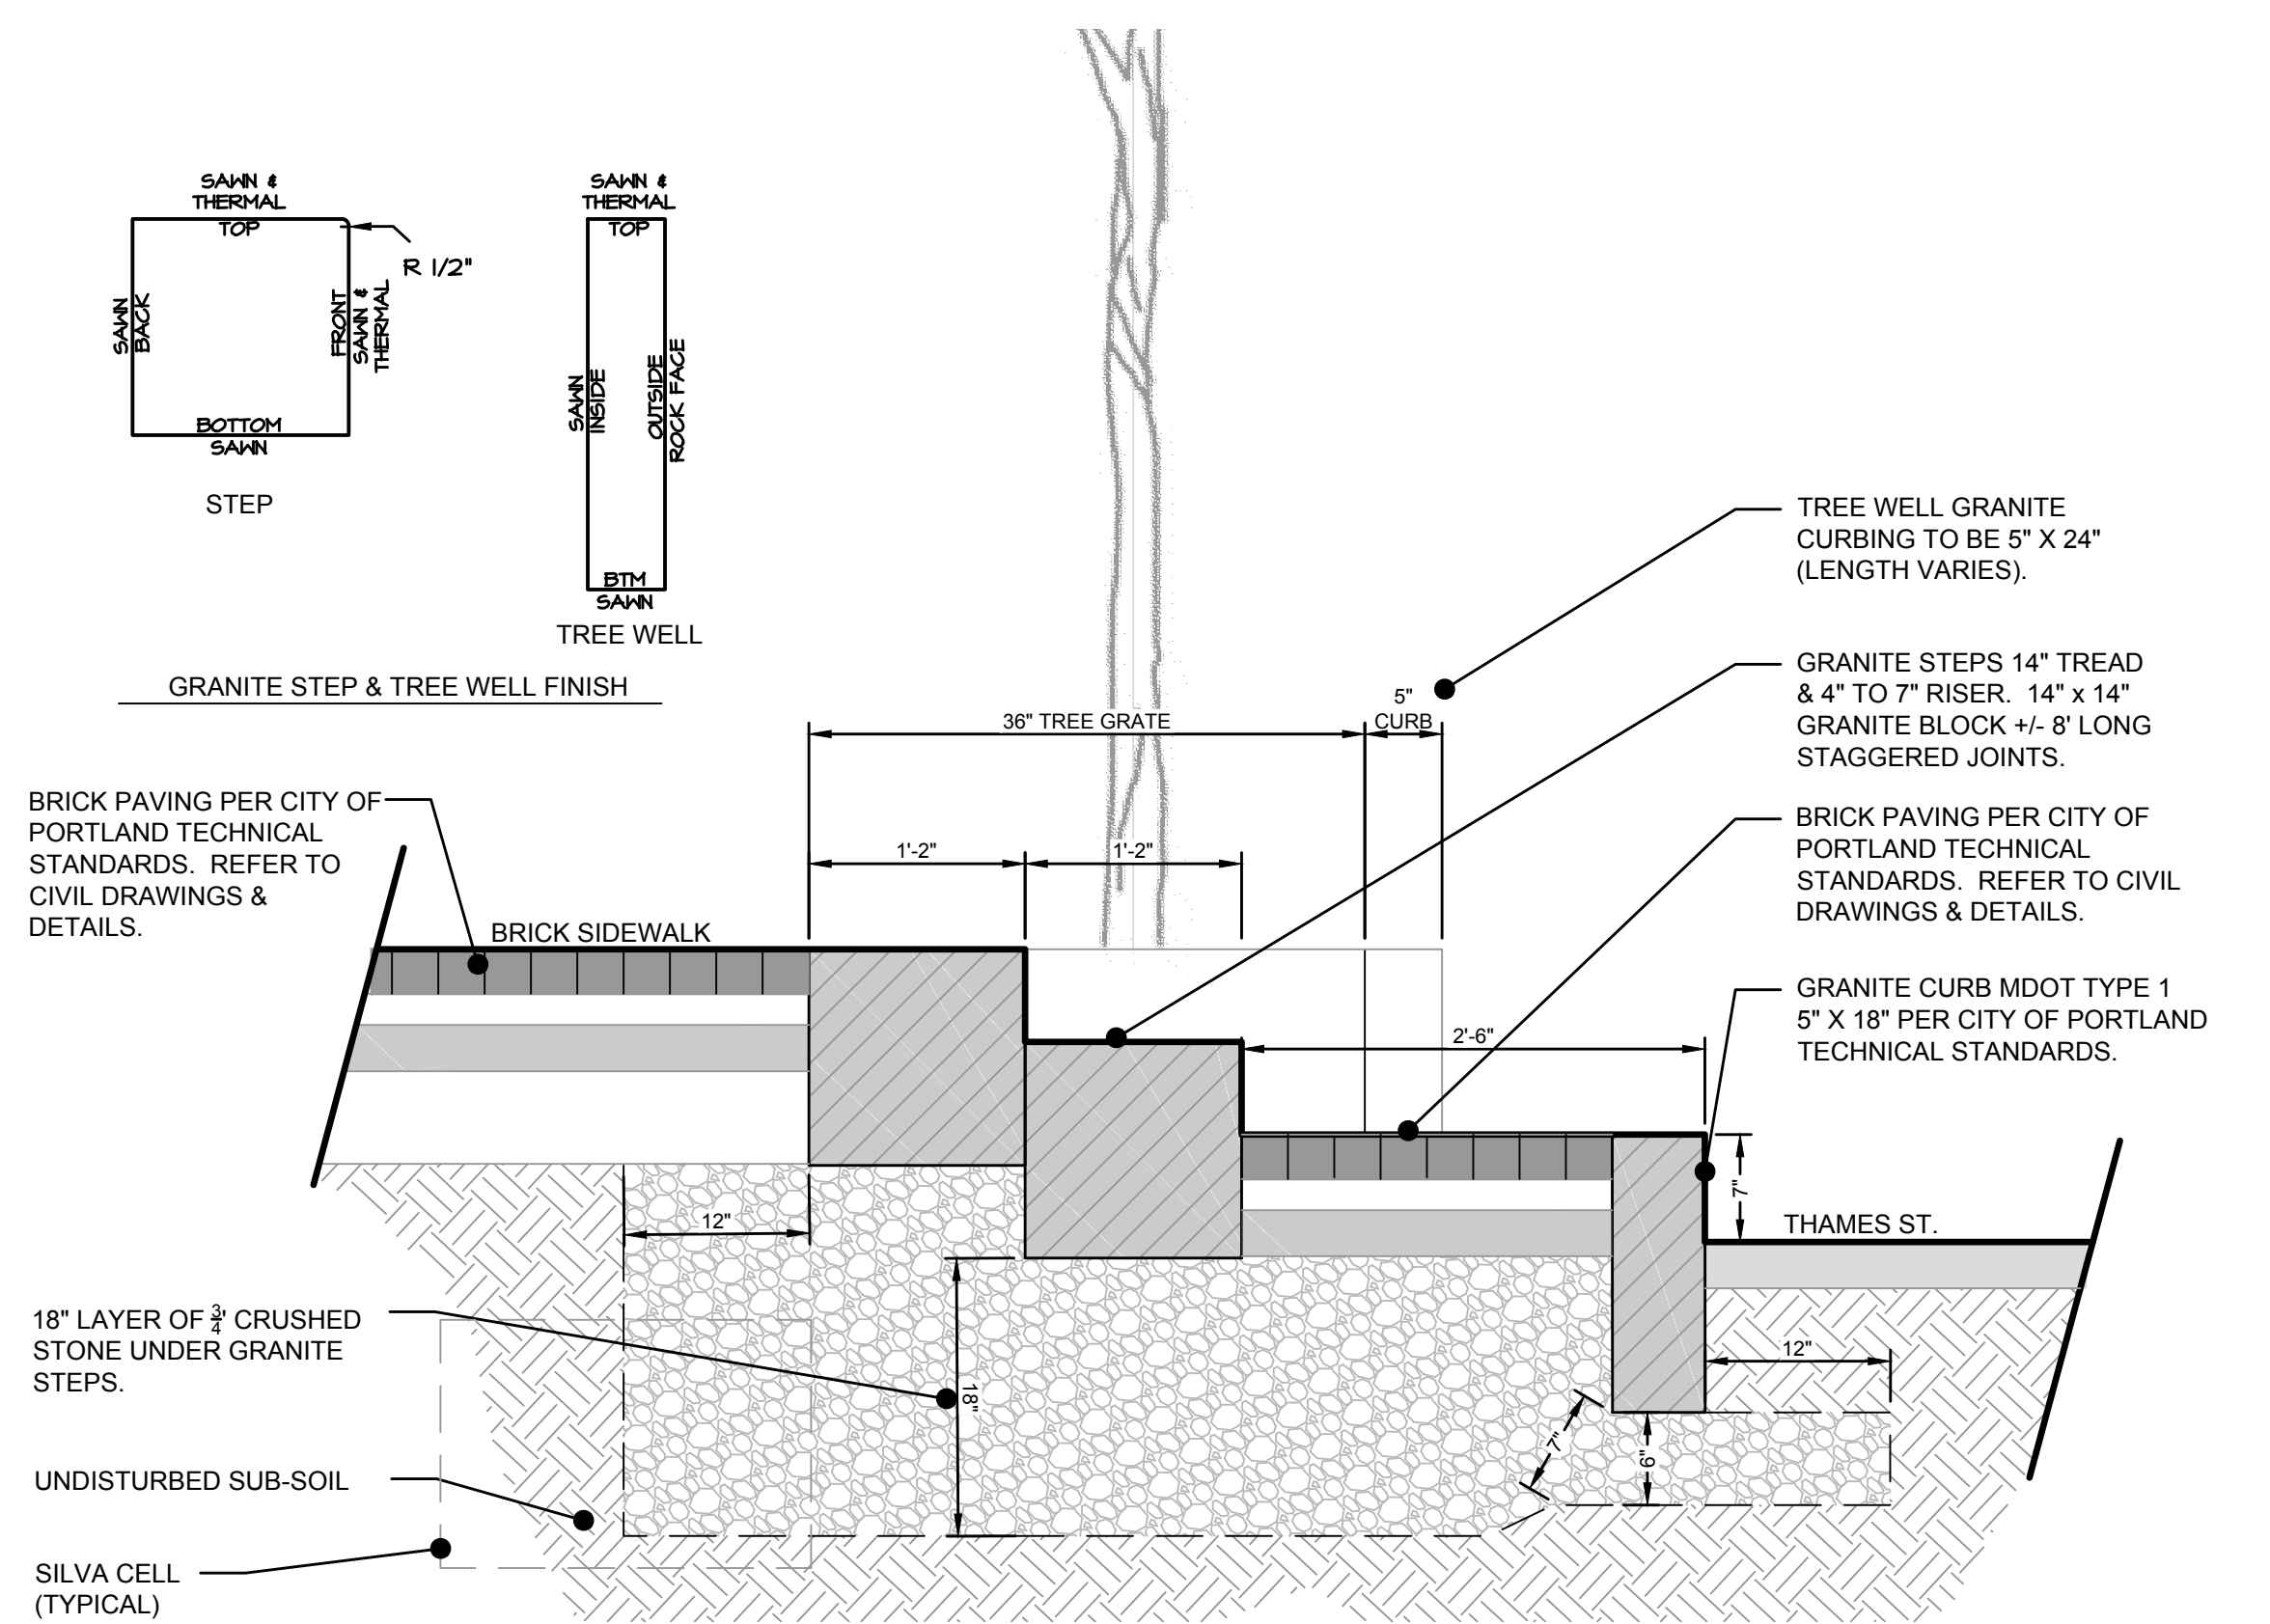

DETAIL SECTION


Scale: 1" = 1'-0"

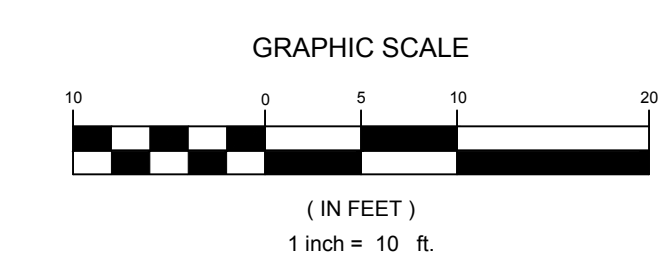

Revision	By	Date
4	MAS	17.10.24
3	SW	17.10.20
2	SW	17.10.10
1	SW	17.10.6

File Name:	M&S	S&M	TS	17.10.24
978-Base-MS 10-5-17	DNW.	CHKD.	DSGN.	DATE

Permit-Seal

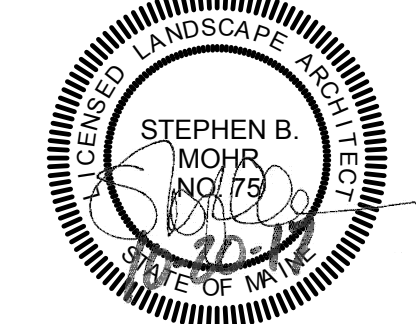

Client/Project
0 HANCOCK LLC

THAMES STREET SITE
PORTLAND, MAINE

Title
THAMES STREETScape DETAIL PLAN

Project No. 195350450
Scale 1" = 10'

Sheet