


1. LED FIXTURES, 3000k, BLACK IN COLOR (BASE, POLE LIGHT FIXTURE), CONCRETE BASE SET 2" TO 4" ABOVE FINISH GRADE.

EASTERN WATERFRONT LIGHT (HANCOCK STREET)


NOT TO SCALE

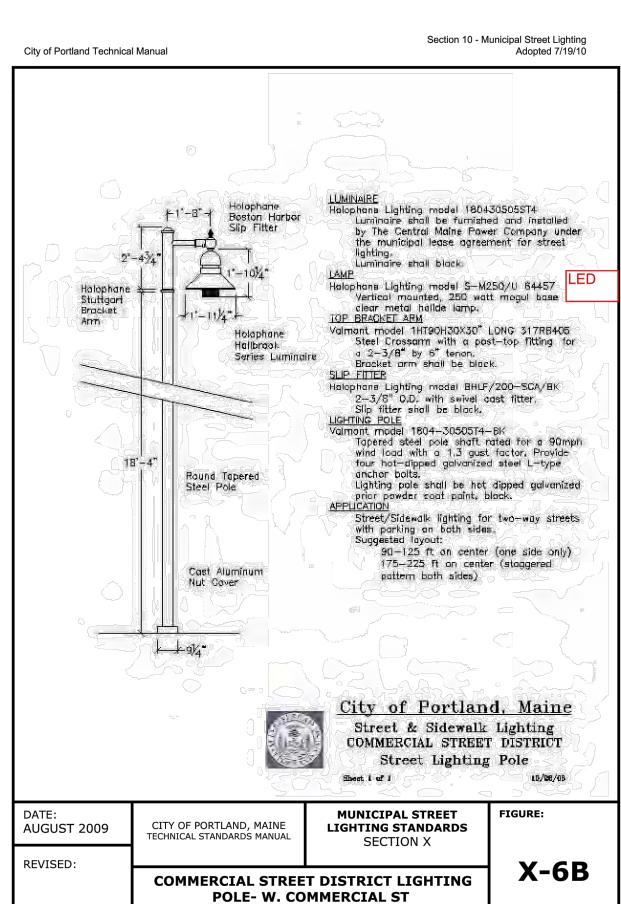


1. LED FIXTURES, 3000k, BLACK IN COLOR (BASE, POLE LIGHT FIXTURE), CONCRETE BASE SET 2" TO 4" ABOVE FINISH GRADE.

COMMERCIAL STREET LIGHT (THAMES STREET)

NOT TO SCALE

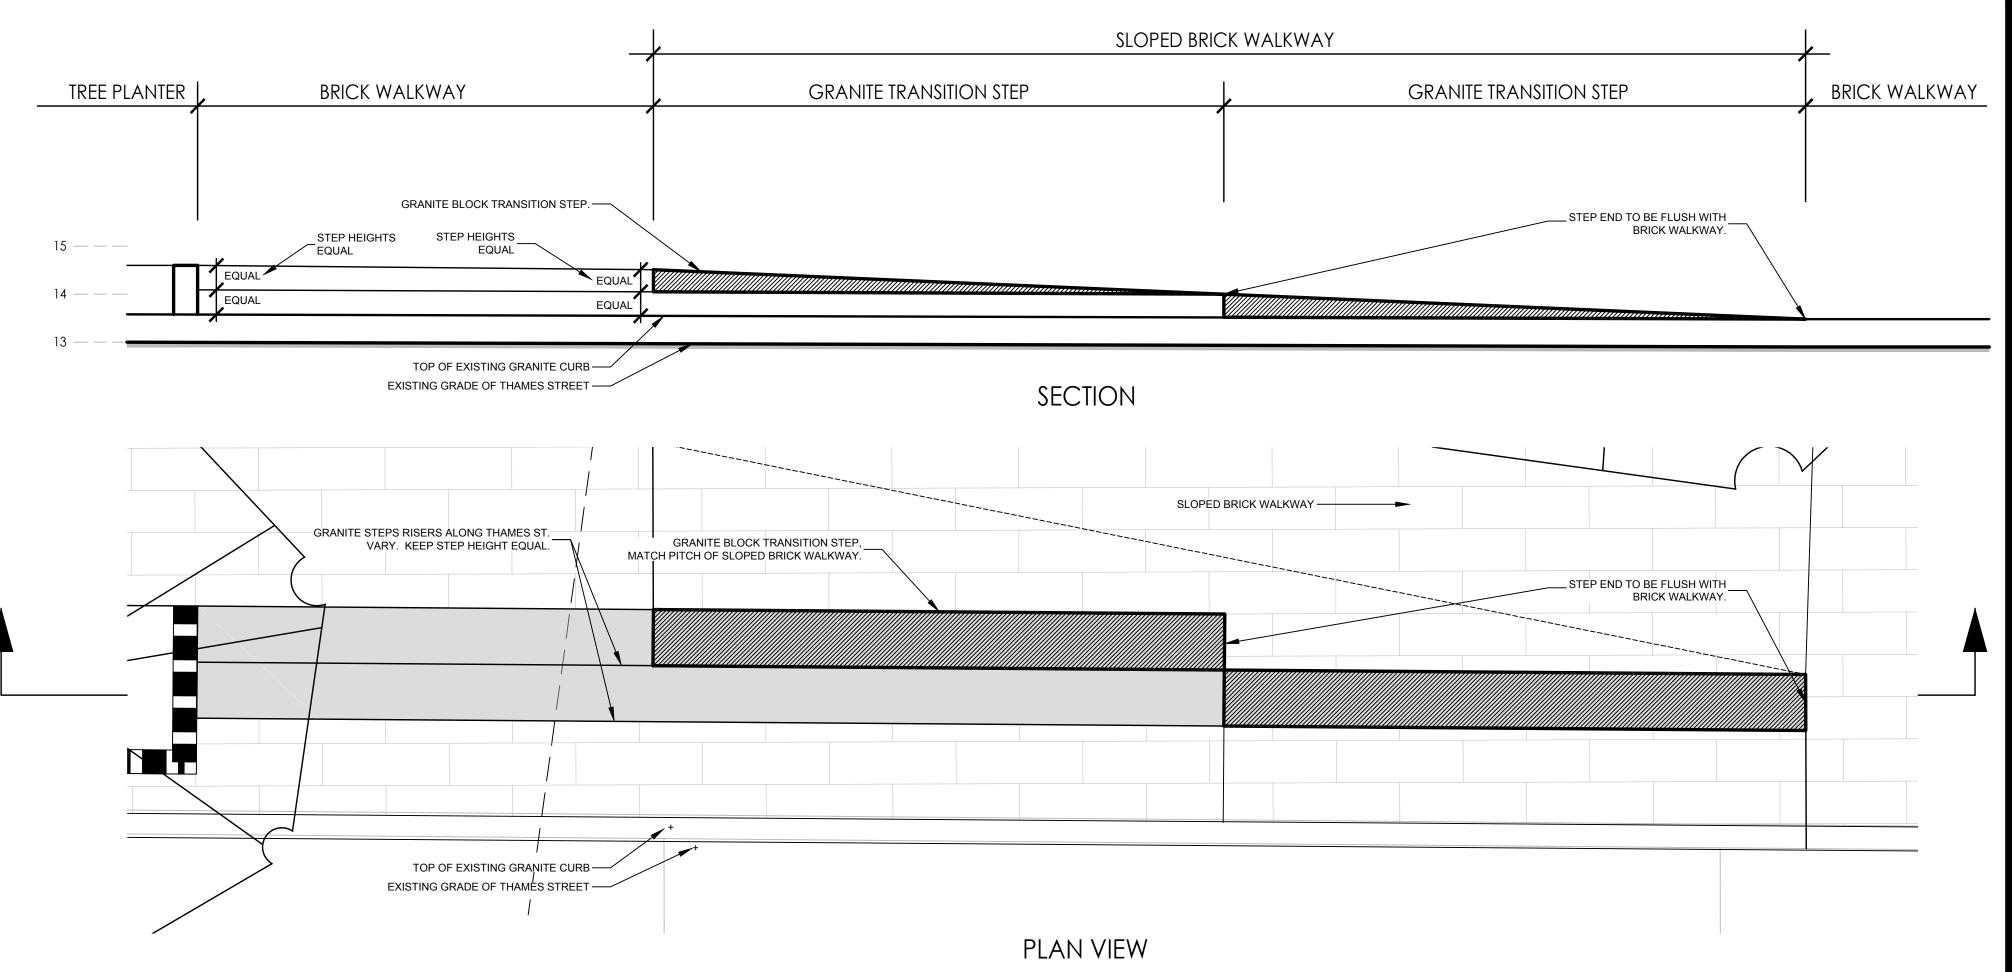

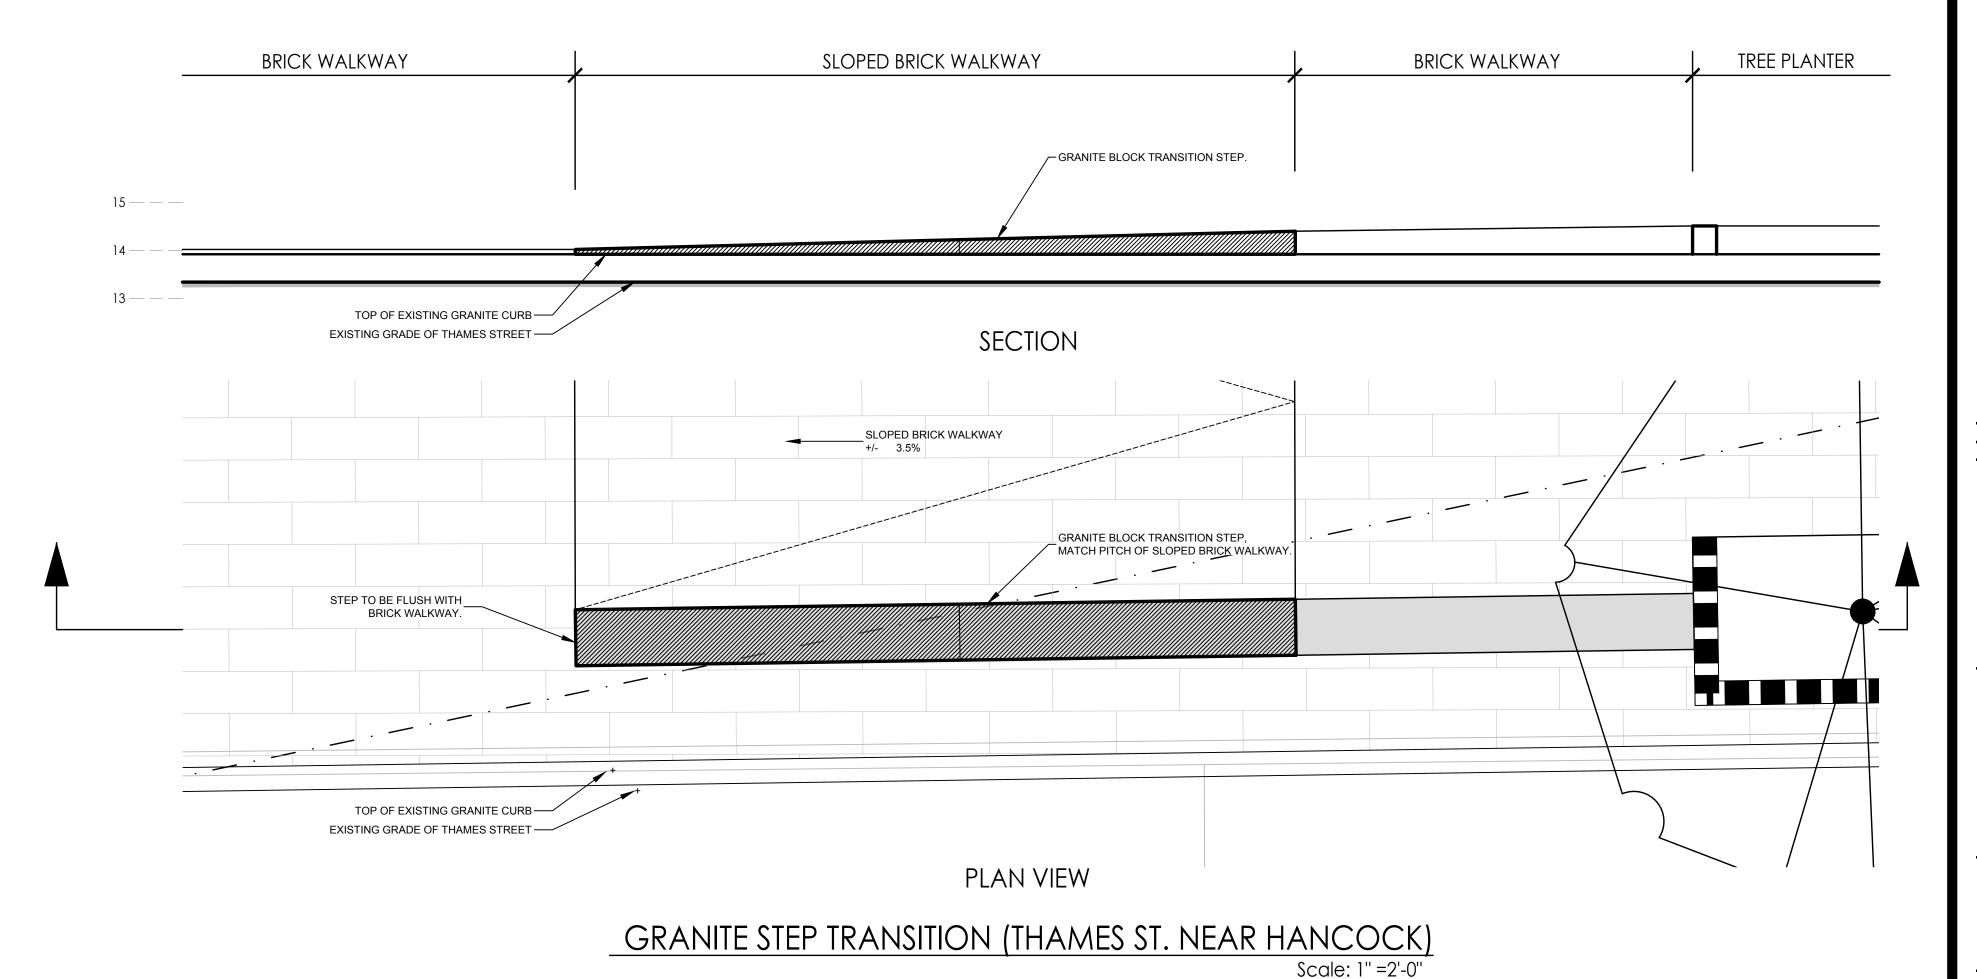

GRANITE STEP TRANSITION (THAMES ST. NEAR MOUNTFORT)



482 Payne Road Scarborough Court Scarborough, Maine 04074-8929 Tel. 207.883.3355 www.stantec.com

Copyright Reserved


The Contractor shall verify and be responsible for all dimensions. DO NOT scale the drawing - any errors or omissions shall be reported to Stantec without delay. The Copyrights to all designs and drawings are the property of Stantec. Reproduction or use for any purpose other than that authorized by Stantec is forbidden.

Consultants


MOHR & SEREDIN

Landscape Architects, Inc. 18 Pleasant Street Portland, Maine 04101 207-871-0003

Notes

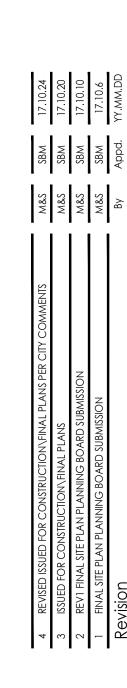

SBM TS CHKD. DSGN. File Name: 978-Base-MS 10-5-17 Permit-Seal

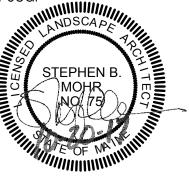

Client/Project 0 HANCOCK LLC

> THAMES STREET SITE PORTLAND, MAINE

LANDSCAPE DETAILS

Project No. Scale 1" = 10' 195350450

Sheet

L-3.1