

HOSE (3 CONNECTIONS). HIGH QUALITY BRAIDED RUBBER.
GUY WIRES (3) WHITE FLAG ON EACH TO INCREASE VISIBILITY.
TURNBUCKLE (3) GALVANIZED OR DIP-PAINTED


SET TREE AT ORIGINAL GRADE.
MULCH: PINE BARK OR WOOD CHIPS. MIN. 3"
SOIL SAUCER: USE GOOD TOPSOIL. MIN. 6"

ROPES AT TOP OF BALL SHALL BE CUT. BURLAP: REMOVE TOP 1/3, NON-BIODEGRADABLE MATERIAL SHALL BE TOTALLY REMOVED.
WOOD DEADMEN (3)

COMPACT SUBSOIL TO FORM PEDESTAL TO PREVENT SETTLING.
SOIL SEPARATOR.
4" PERFORATED PIPE WHERE APPLICABLE. PERFORATIONS LAID DOWN UNDER DRAIN FILTER MATERIAL.

NOTES:

1. DO NOT ALLOW AIR POCKETS TO FORM WHEN BACKFILLING.
2. LEAVE 10" OF STAKE ABOVE GRADE FOR REMOVAL.
3. TREE PIT TO STREET PIT UNDERDRAINAGE CONNECTION WHERE APPLICABLE.
4. TREE SHALL BE SECURED WITH 3 GUYWIRES SPACED AT 120° APART. TREE SHALL STAND PLUMB. GUYWIRES TO BE REMOVED AT END OF GUARANTEE PERIOD.

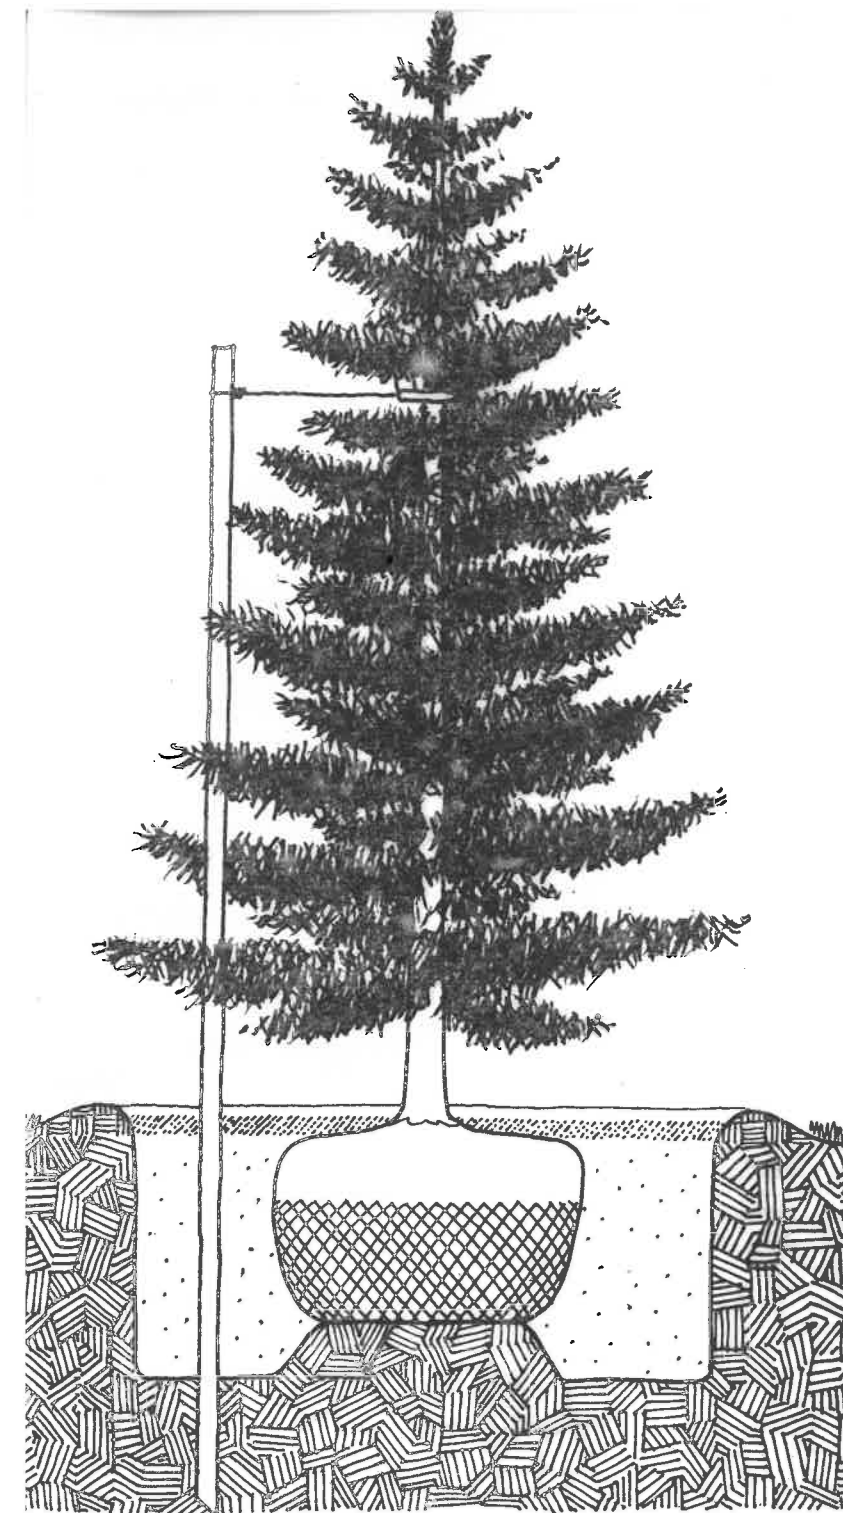

PRUNE TREE BY 1/3 BY THINNING DENSITY OF TREE. REMOVE SURPLUS BRANCHES BACK TO STEM. DO NOT DAMAGE OR CUT LEADER.

LOCATE ANCHOR STAKE 18" AWAY FROM TREE TRUNK ON SIDE OF PREVAILING WIND. T-RAIL IRON STAKE OR ACCEPTABLE WOODEN SUBSTITUTE.
FASTEN TRUNK TO STAKE WITH TREE RING.

CROWN OF ROOT BALL SHALL BEAR SAME RELATION (OR SLIGHTLY ABOVE) TO FINISHED GRADE AS IT BORE TO PREVIOUS GRADE.
FIRMLY ANCHOR T-RAIL STAKE.

PINE BARK MULCH (MIN. 3")

CREATE SOIL SAUCER WITH TOPSOIL (MIN. 6")

FOLD DOWN OR CUT AND REMOVE TOP 1/3 OF BURLAP. IF NON-BIODEGRADABLE WRAP IS USED, REMOVE TOTALLY.
COMPACTED TOPSOIL MIX OR CLEAN SUBSOIL.

COMPACT SUBSOIL TO FORM PEDESTAL AND PREVENT SETTLING.

NOTES:

1. DO NOT DAMAGE MAIN ROOTS OR DESTROY ROOT BALL WHEN INSTALLING TREE STAKE.
2. WATER THOROUGHLY SUBSEQUENT TO INSTALLATION.
3. REMOVE TREE RING AND STAKE TWO YEARS AFTER INSTALLATION.

PROJECT NAME:

**WAYNFLETE
TRANSITION PLAN**

TEMPORARY MODULAR CLASSROOMS
STORER STREET
PORTLAND, MAINE 04101

SEAL:

THIS DRAWING IS THE PROPERTY OF SCOTT SIMONS ARCHITECTS (SSA) AND IS NOT TO BE COPIED OR REPRODUCED IN PART OR WHOLE. © 2015 © SCOTT SIMONS ARCHITECTS, LLC

REVISION:

1	DATE
2	DATE
3	DATE
4	DATE
5	DATE
6	DATE

DATE OF ISSUE: MARCH 03, 2017

PROJECT NUMBER: 2017-0050

STATUS: PERMITTING DOCUMENTS

**REHABILITATION
DETAILS**