




1 CONCRETE STAIR: LONGTITUDINAL SECTION
1/2"=1'-0"

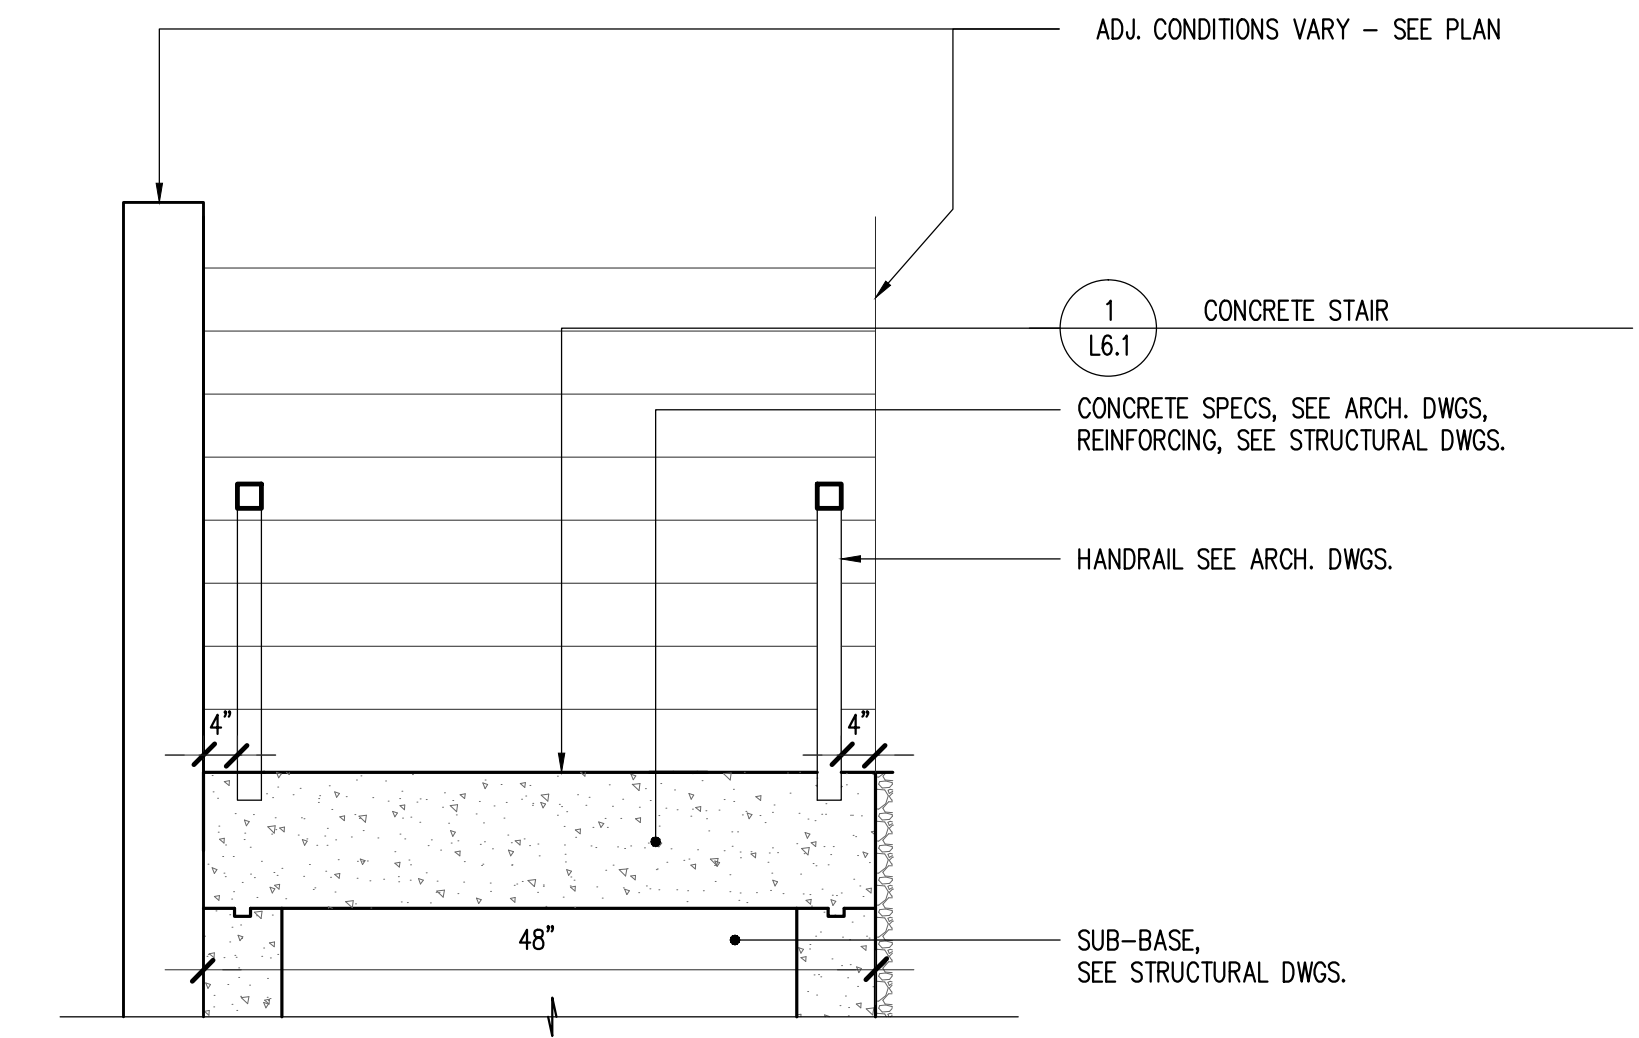

2 CONCRETE STAIR: LATERAL SECTION
1/2"=1'-0"

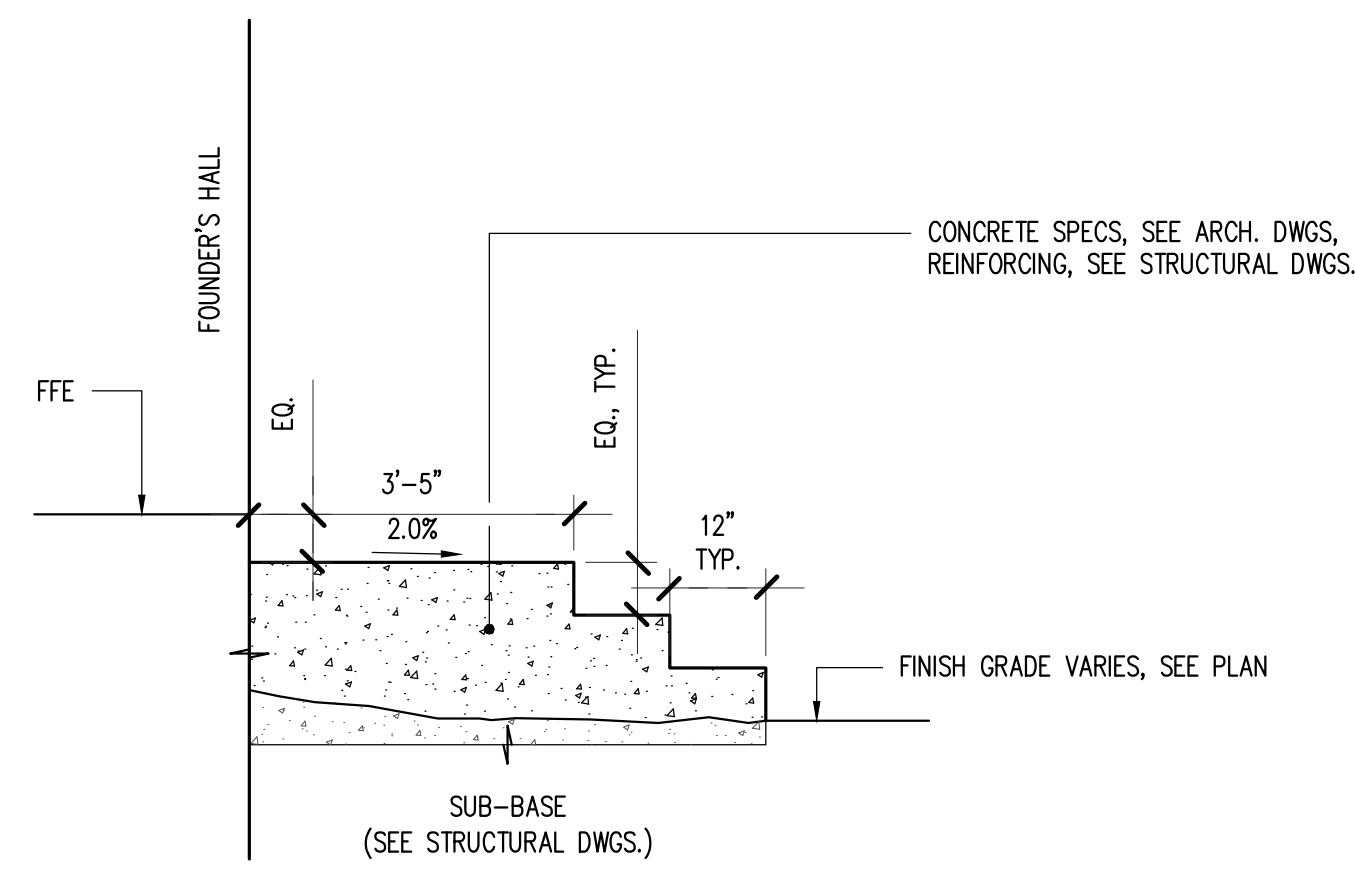

3 CONCRETE STAIR: LATERAL SECTION
1/2"=1'-0"

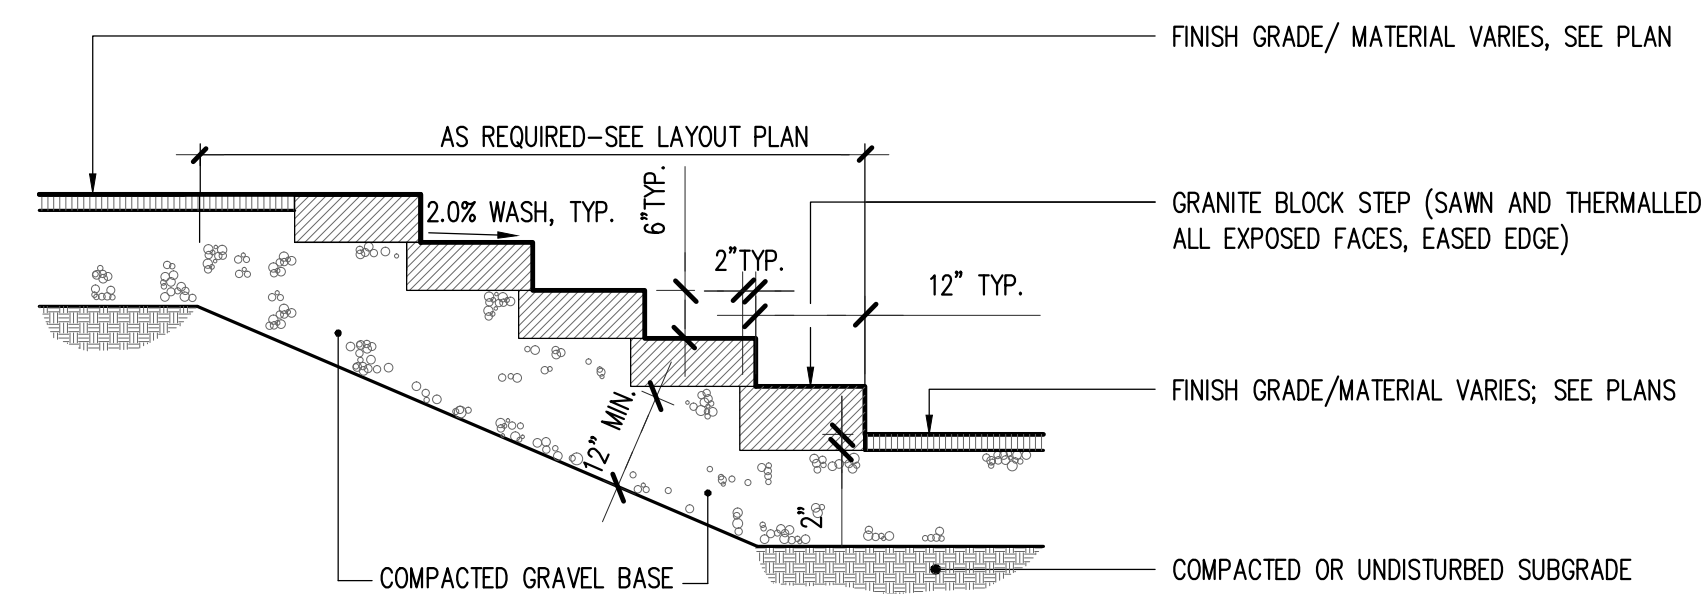

4 GRANITE STEPS-DRYLAI
1/2"=1'-0"

NOT FOR CONSTRUCTION

THIS DRAWING IS THE PROPERTY OF SCOTT SIMONS ARCHITECTS (SSA) AND IS NOT TO BE COPIED OR REPRODUCED IN PART OR WHOLE.
2016 © SCOTT SIMONS ARCHITECTS, LLC

NO.	DATE
1	DATE
2	DATE
3	DATE
4	DATE
5	DATE
6	DATE

16 FEBRUARY 2016

PLANNING BOARD SUBMISSION

CONSTRUCTION DETAILS

L-6.1