




1 GRANITE SEAT WALL: SE ELEVATION
1/2"=1'-0"

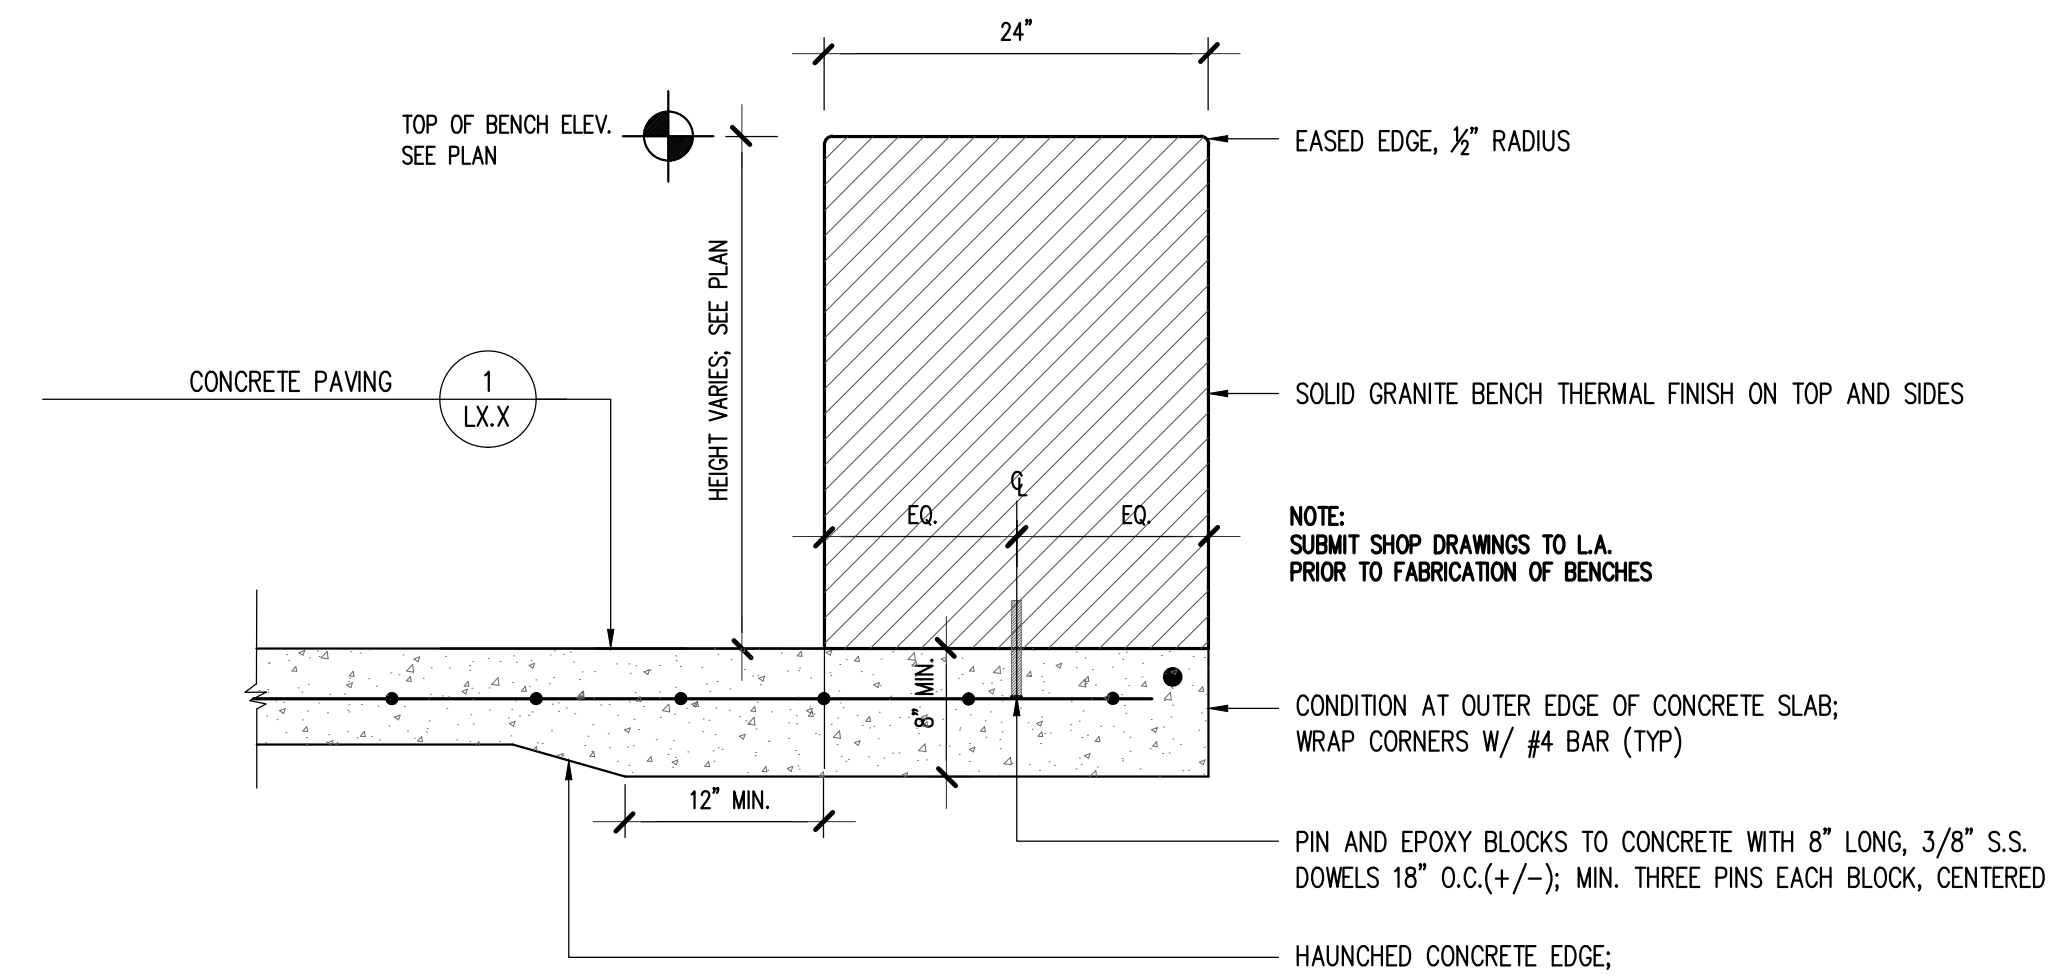


2 GRANITE SEAT WALL: SECTION
1"=1'-0"

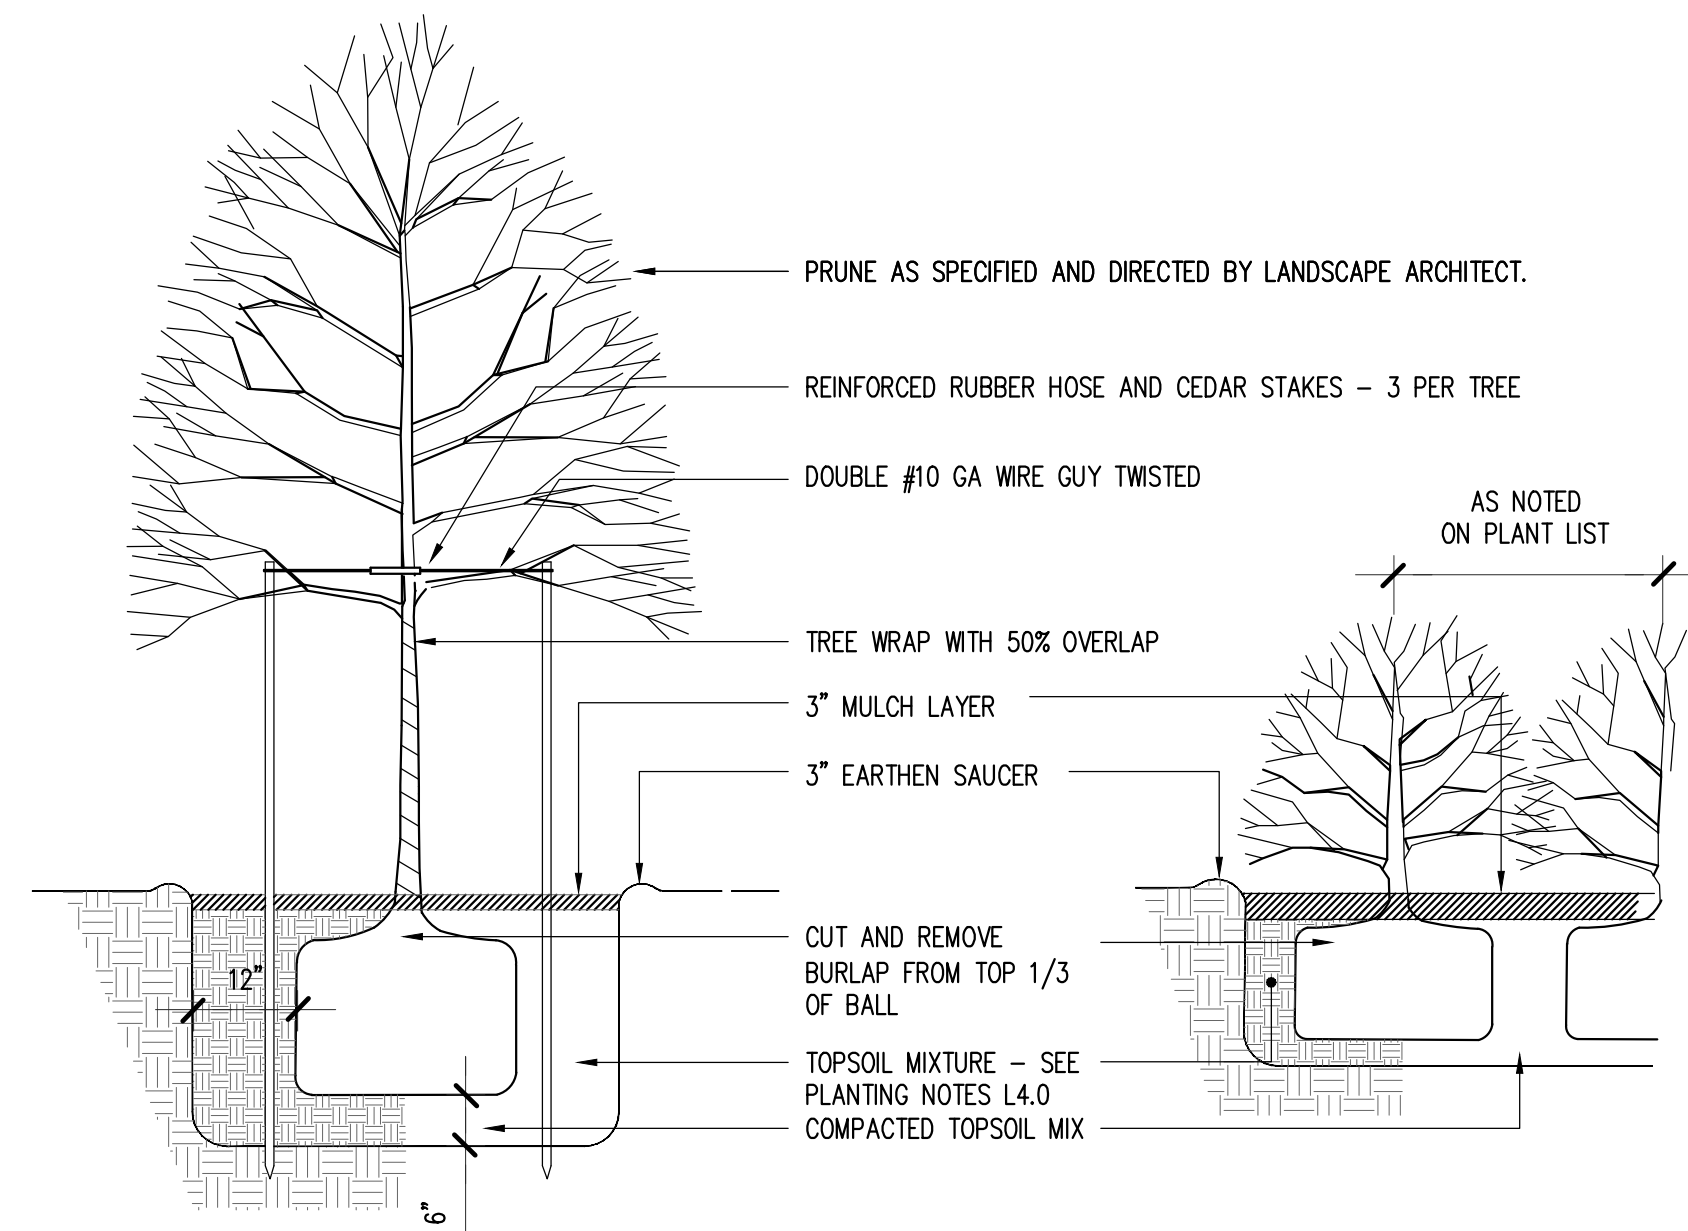

3 TREE + SHRUB PLANTING DETAIL
NTS

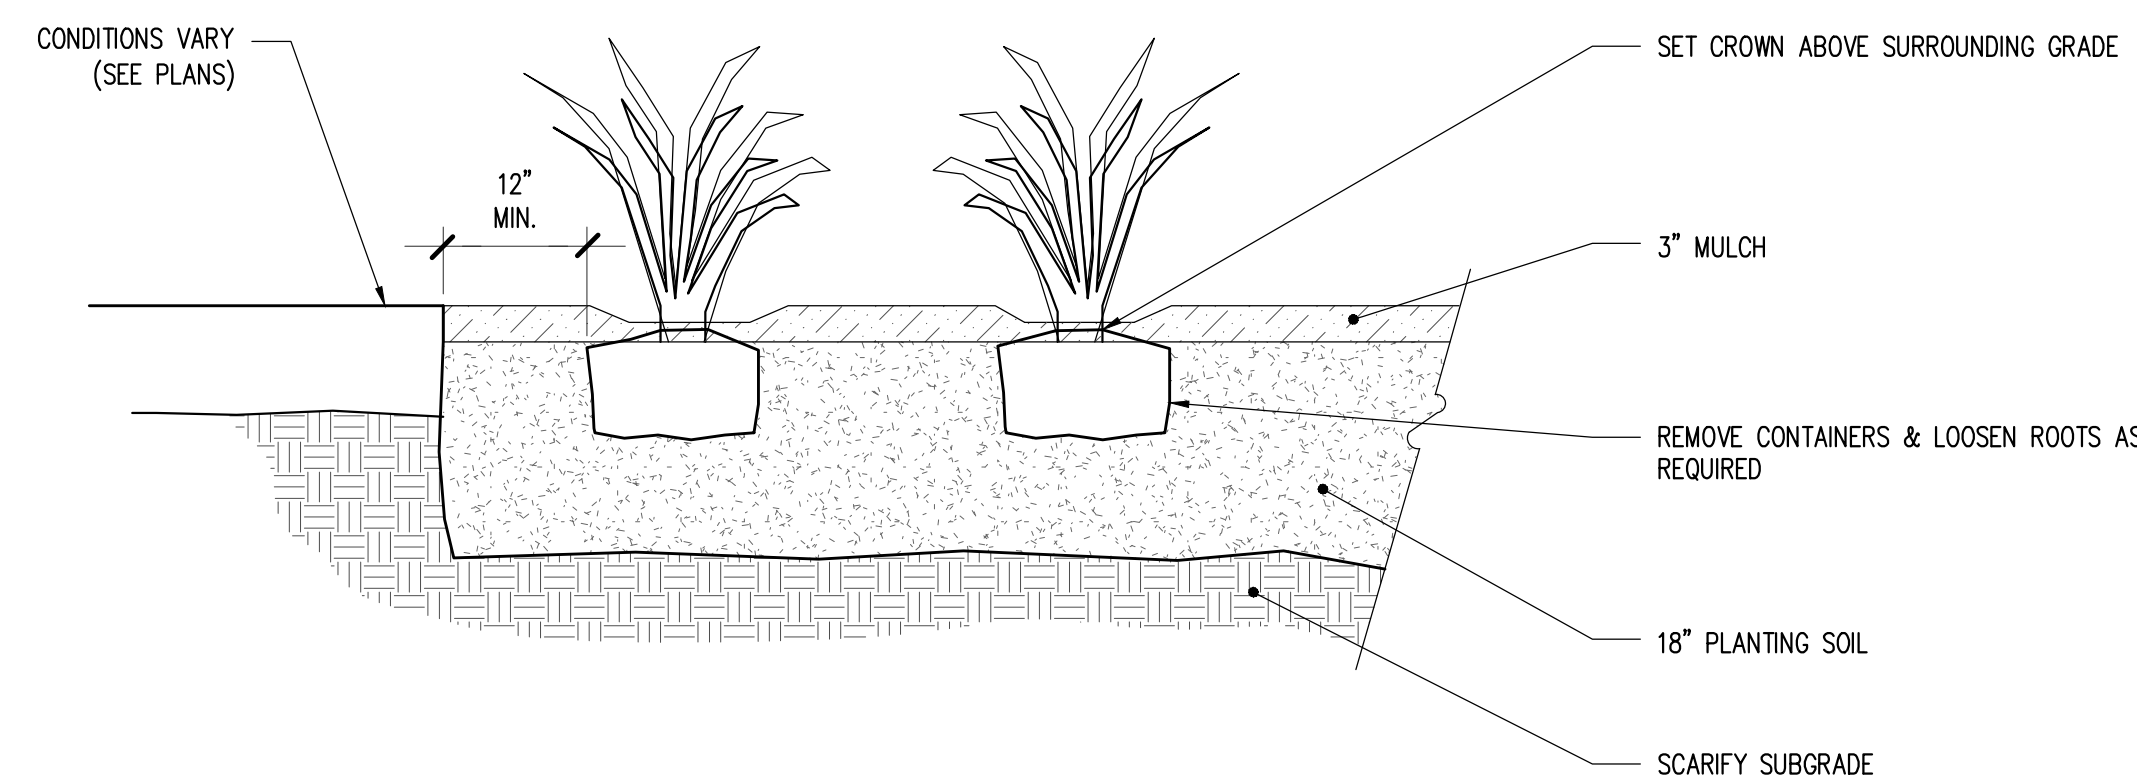

4 GROUNDCOVER PLANTING DETAIL
NTS

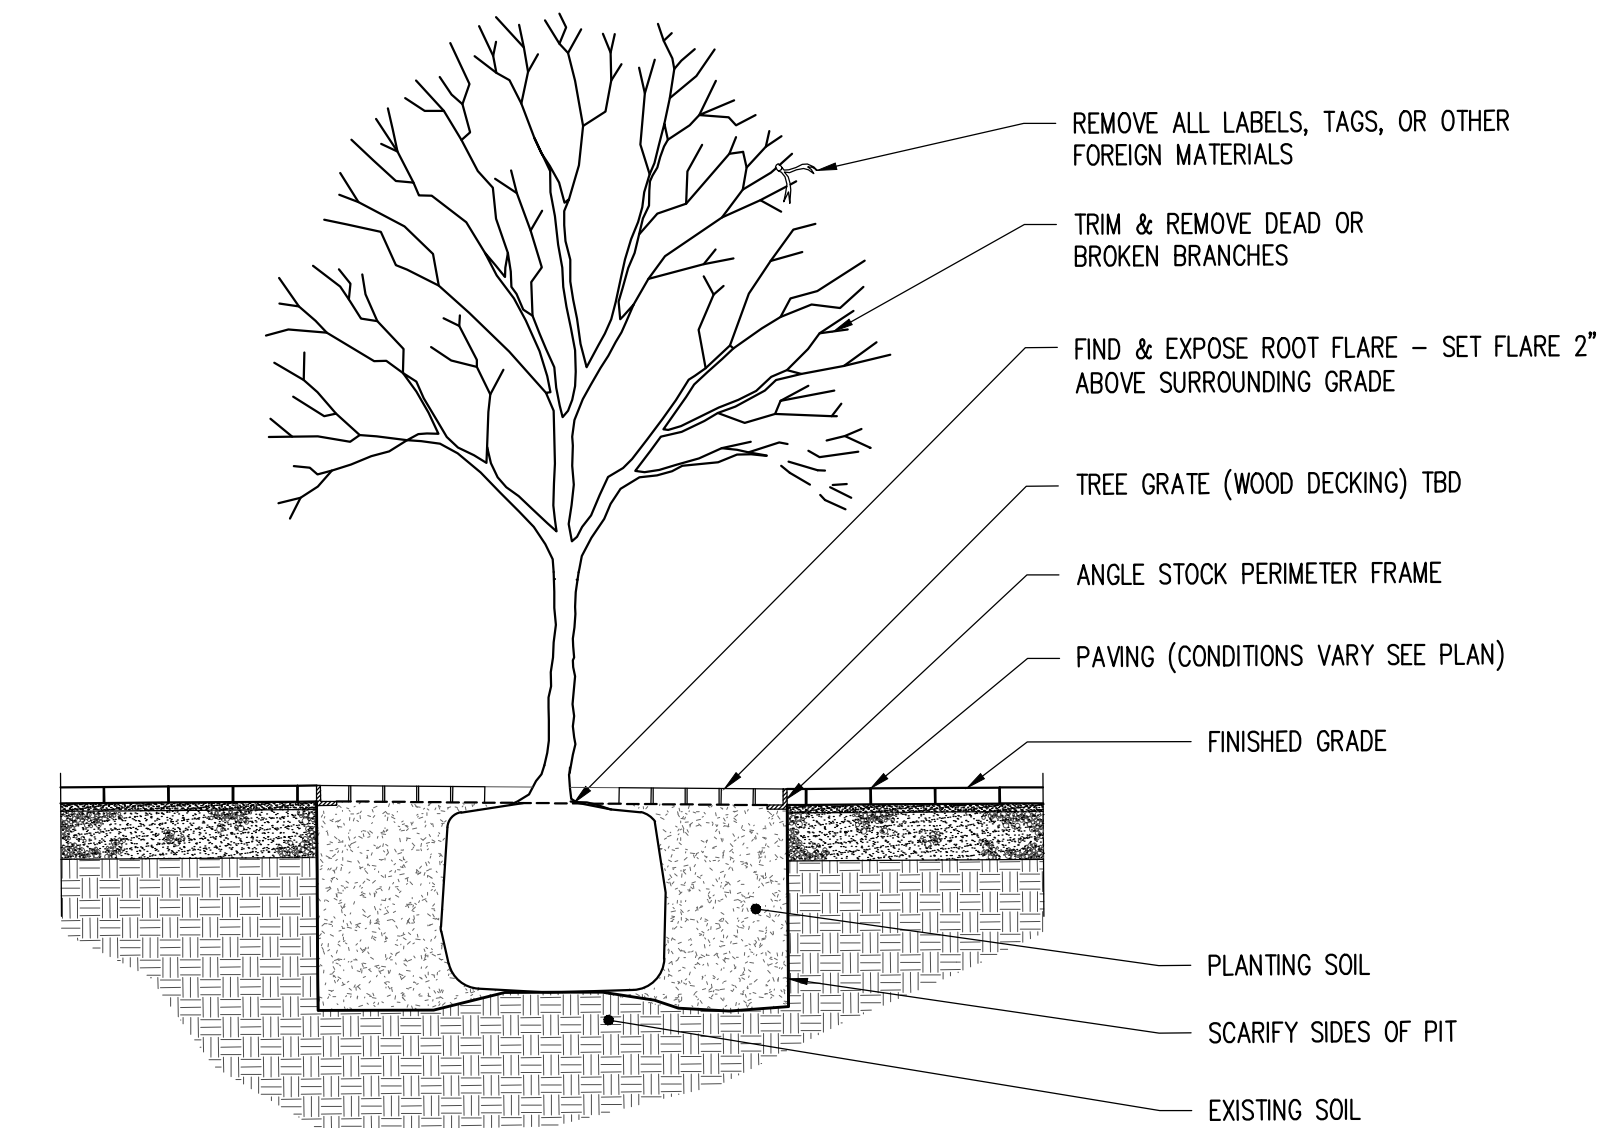

NOTES:

1. TREE TO BE SET PLUMB.
2. SECURE TREE AS MAY BE REQUIRED ACCORDING TO TREE SIZE, LOCATION, & WIND/WEATHER CONDITIONS.
3. IF USING ROOTBALL STABILIZATION, FOLLOW MANUFACTURER'S RECOMMENDATIONS.

5 TREE PIT WITH WOODEN TREE GRATE DETAIL
NTS

NOT FOR
CONSTRUCTION

THIS DRAWING IS THE PROPERTY OF SCOTT SIMONS ARCHITECTS (SSA) AND IS NOT TO BE COPIED OR REPRODUCED IN PART OR WHOLE. 2016 © SCOTT SIMONS ARCHITECTS, LLC

1	DATE
2	DATE
3	DATE
4	DATE
5	DATE
6	DATE

16 FEBRUARY 2016

PLANNING BOARD SUBMISSION

CONSTRUCTION DETAILS

L-6.2