

AM #1 cedar  
Matlist

4 - 6' x 8' Panels Standard

#3 - 1 - 4' Entry + Gate

5 - 6" x 6" x 10' Posts

1 - 6' x 4' x 8' Spoke Reducer

16 - 4' x 8' Spoke Panels

1 - 4' x 3' Gate + Hdw

19 - 6" x 6" x 8' Posts

1 - Pergola 6' x 11'

1 - 6' x 6' Panel

See Sketch Sheet for  
The Above


Est #1

Est #2


Site Review  
7/20/14  
8/12/14


Rough Sketch  
of Property  
+ Fence Layout

Existing  
Fence

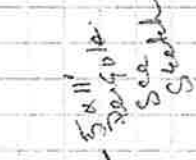

Heather McCargo  
#320 Spring St.  
Portland Me  
04102

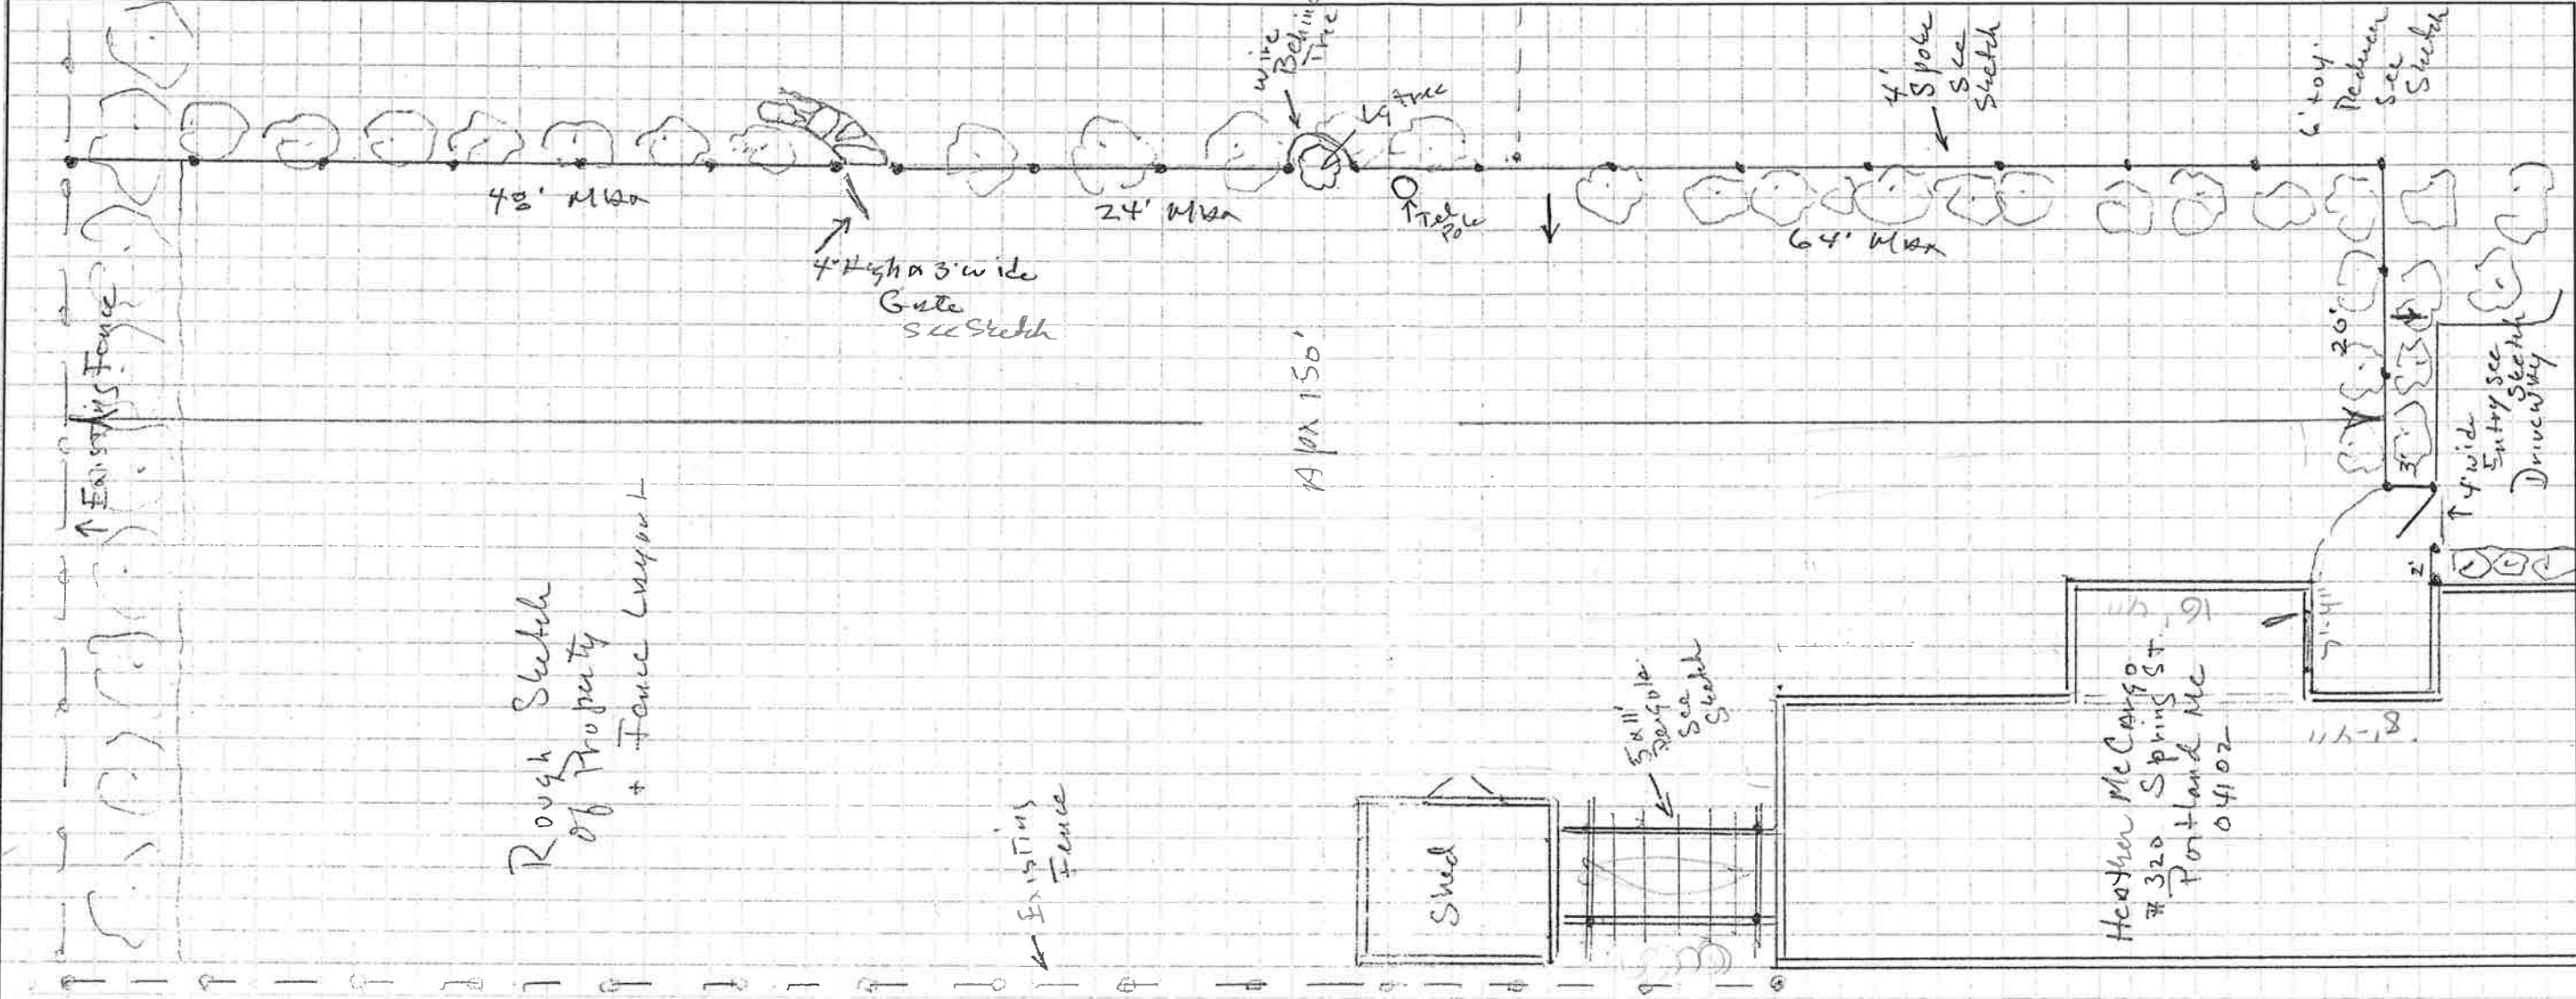

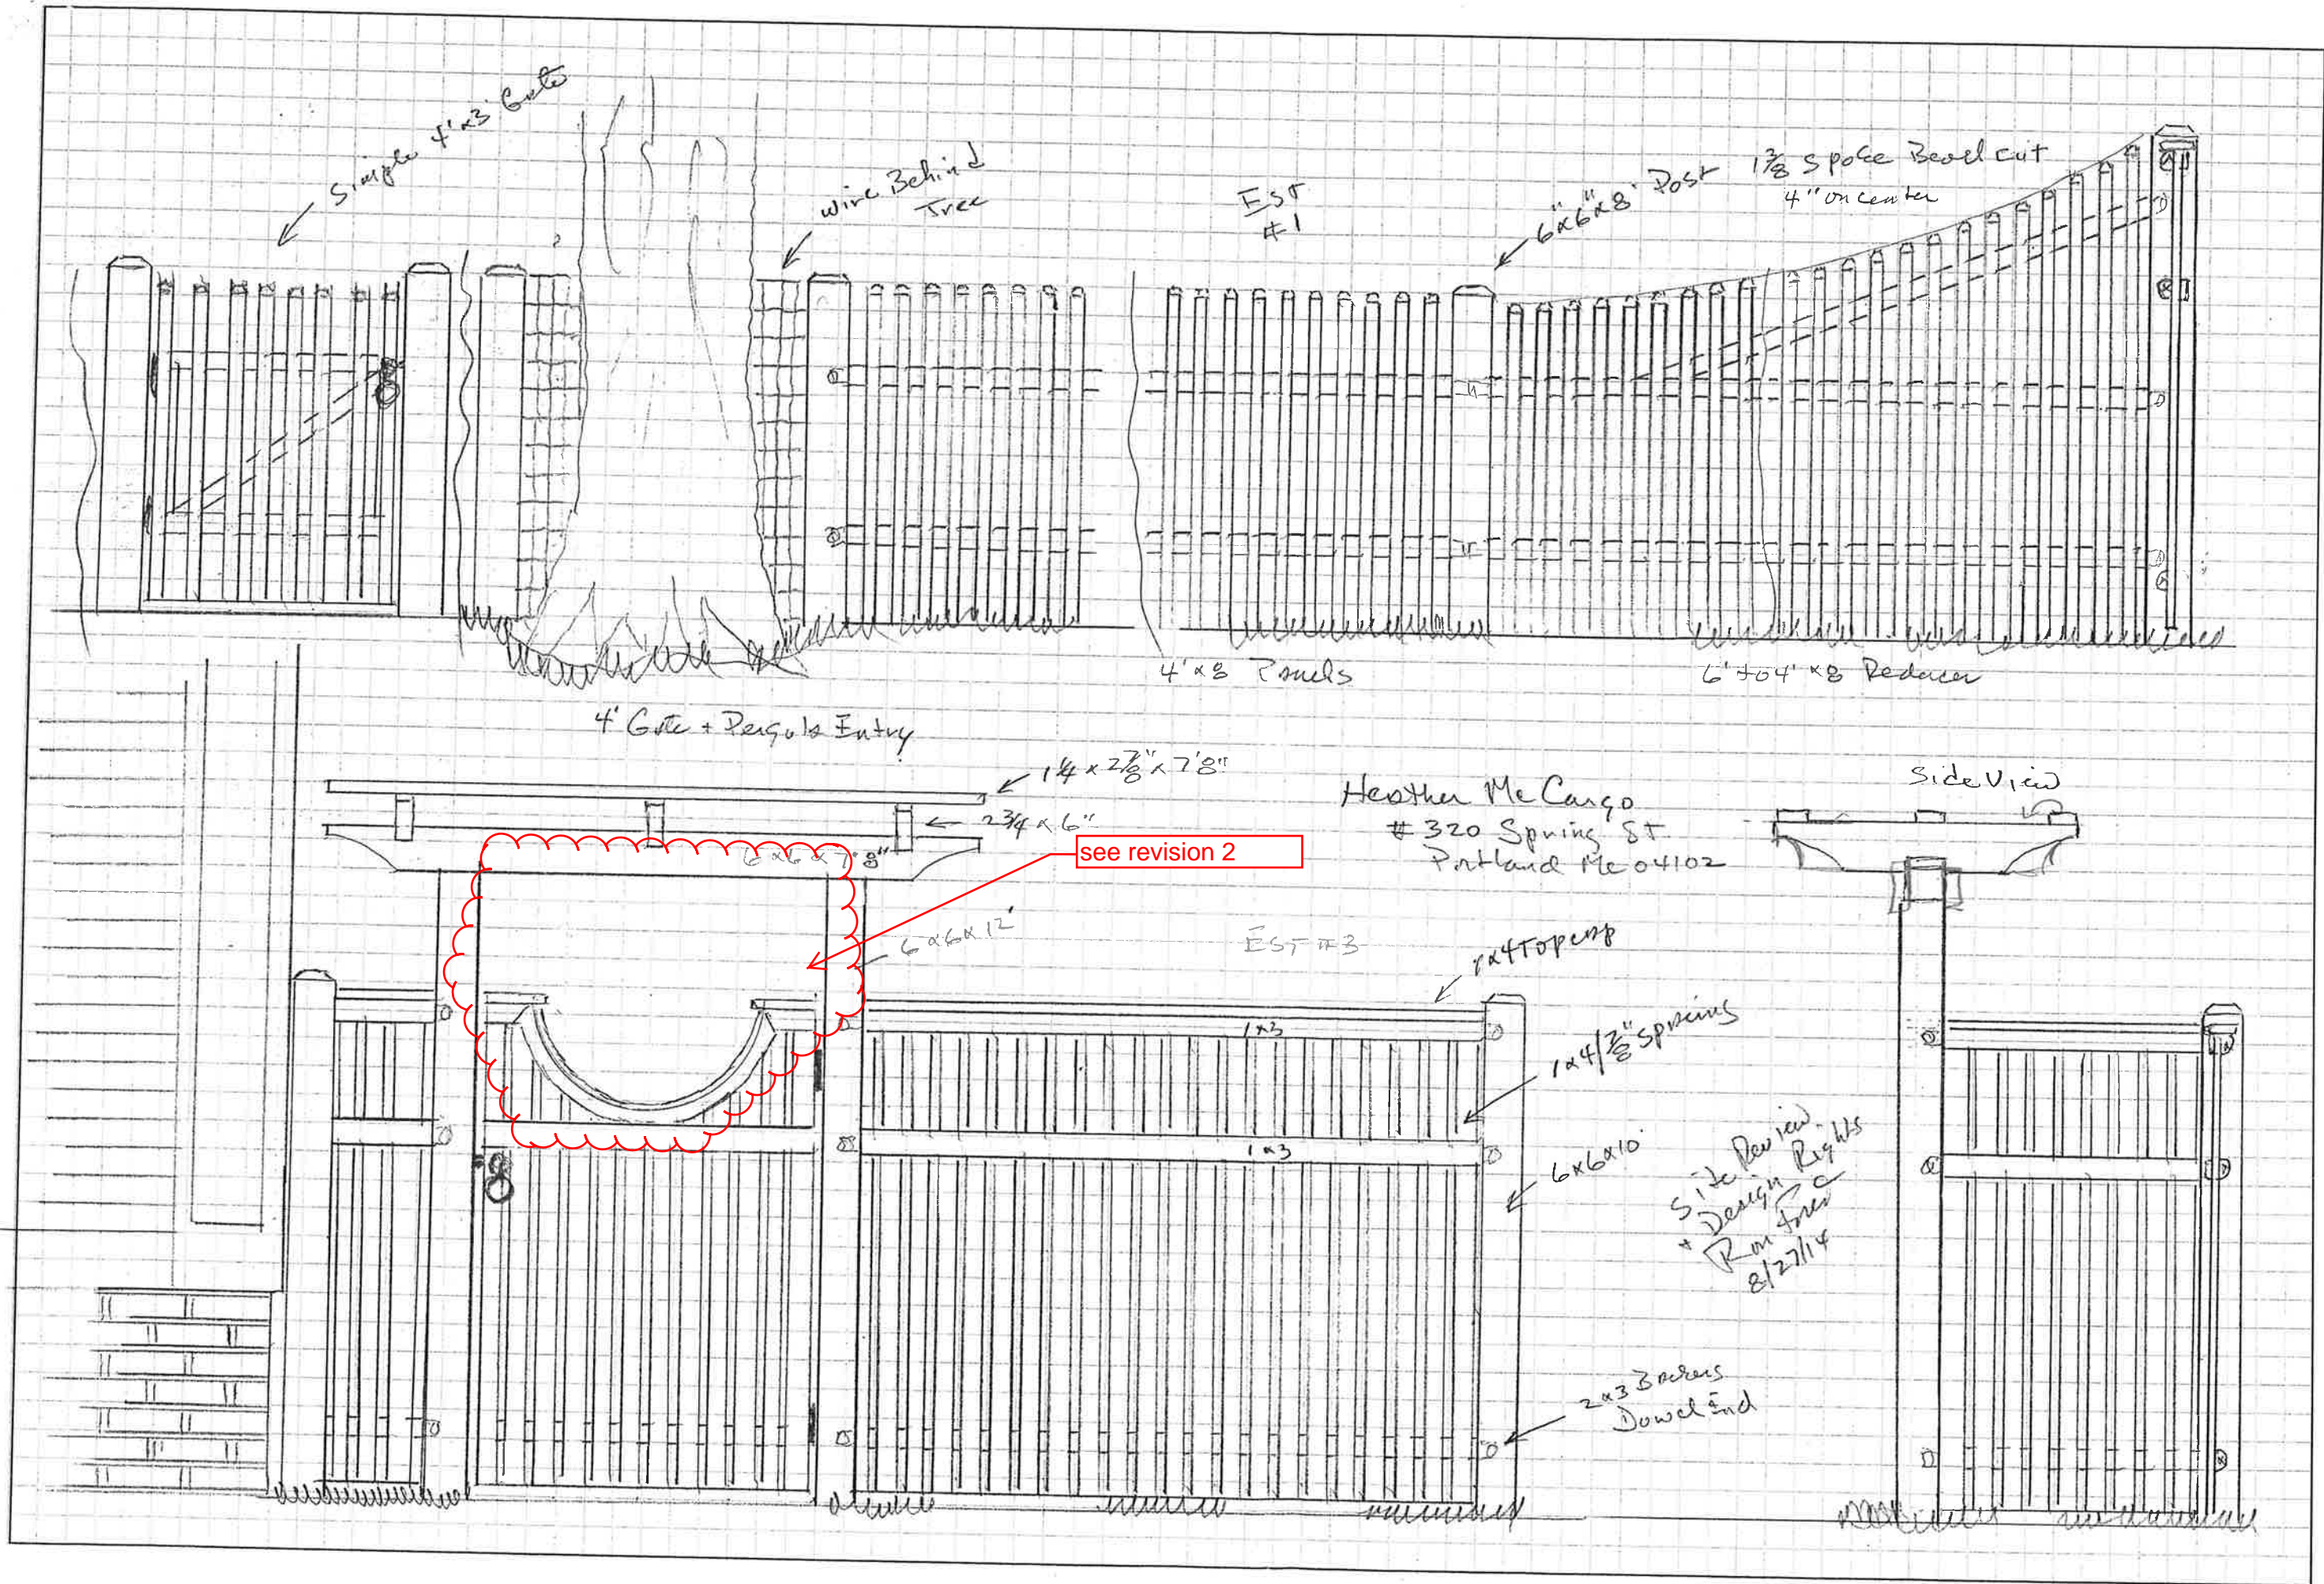


354 Payne Road Scarborough, ME 04074-9564  
 Tel: 207.883.2775 • Fax: 207.883.7017  
 In Maine: 1.800.287.2775  
 www.ronforestfence.com

Heather McCongo  
# 320 Spring St.  
Portland Me 04102

Pergola Sketch + Specs

EST#2

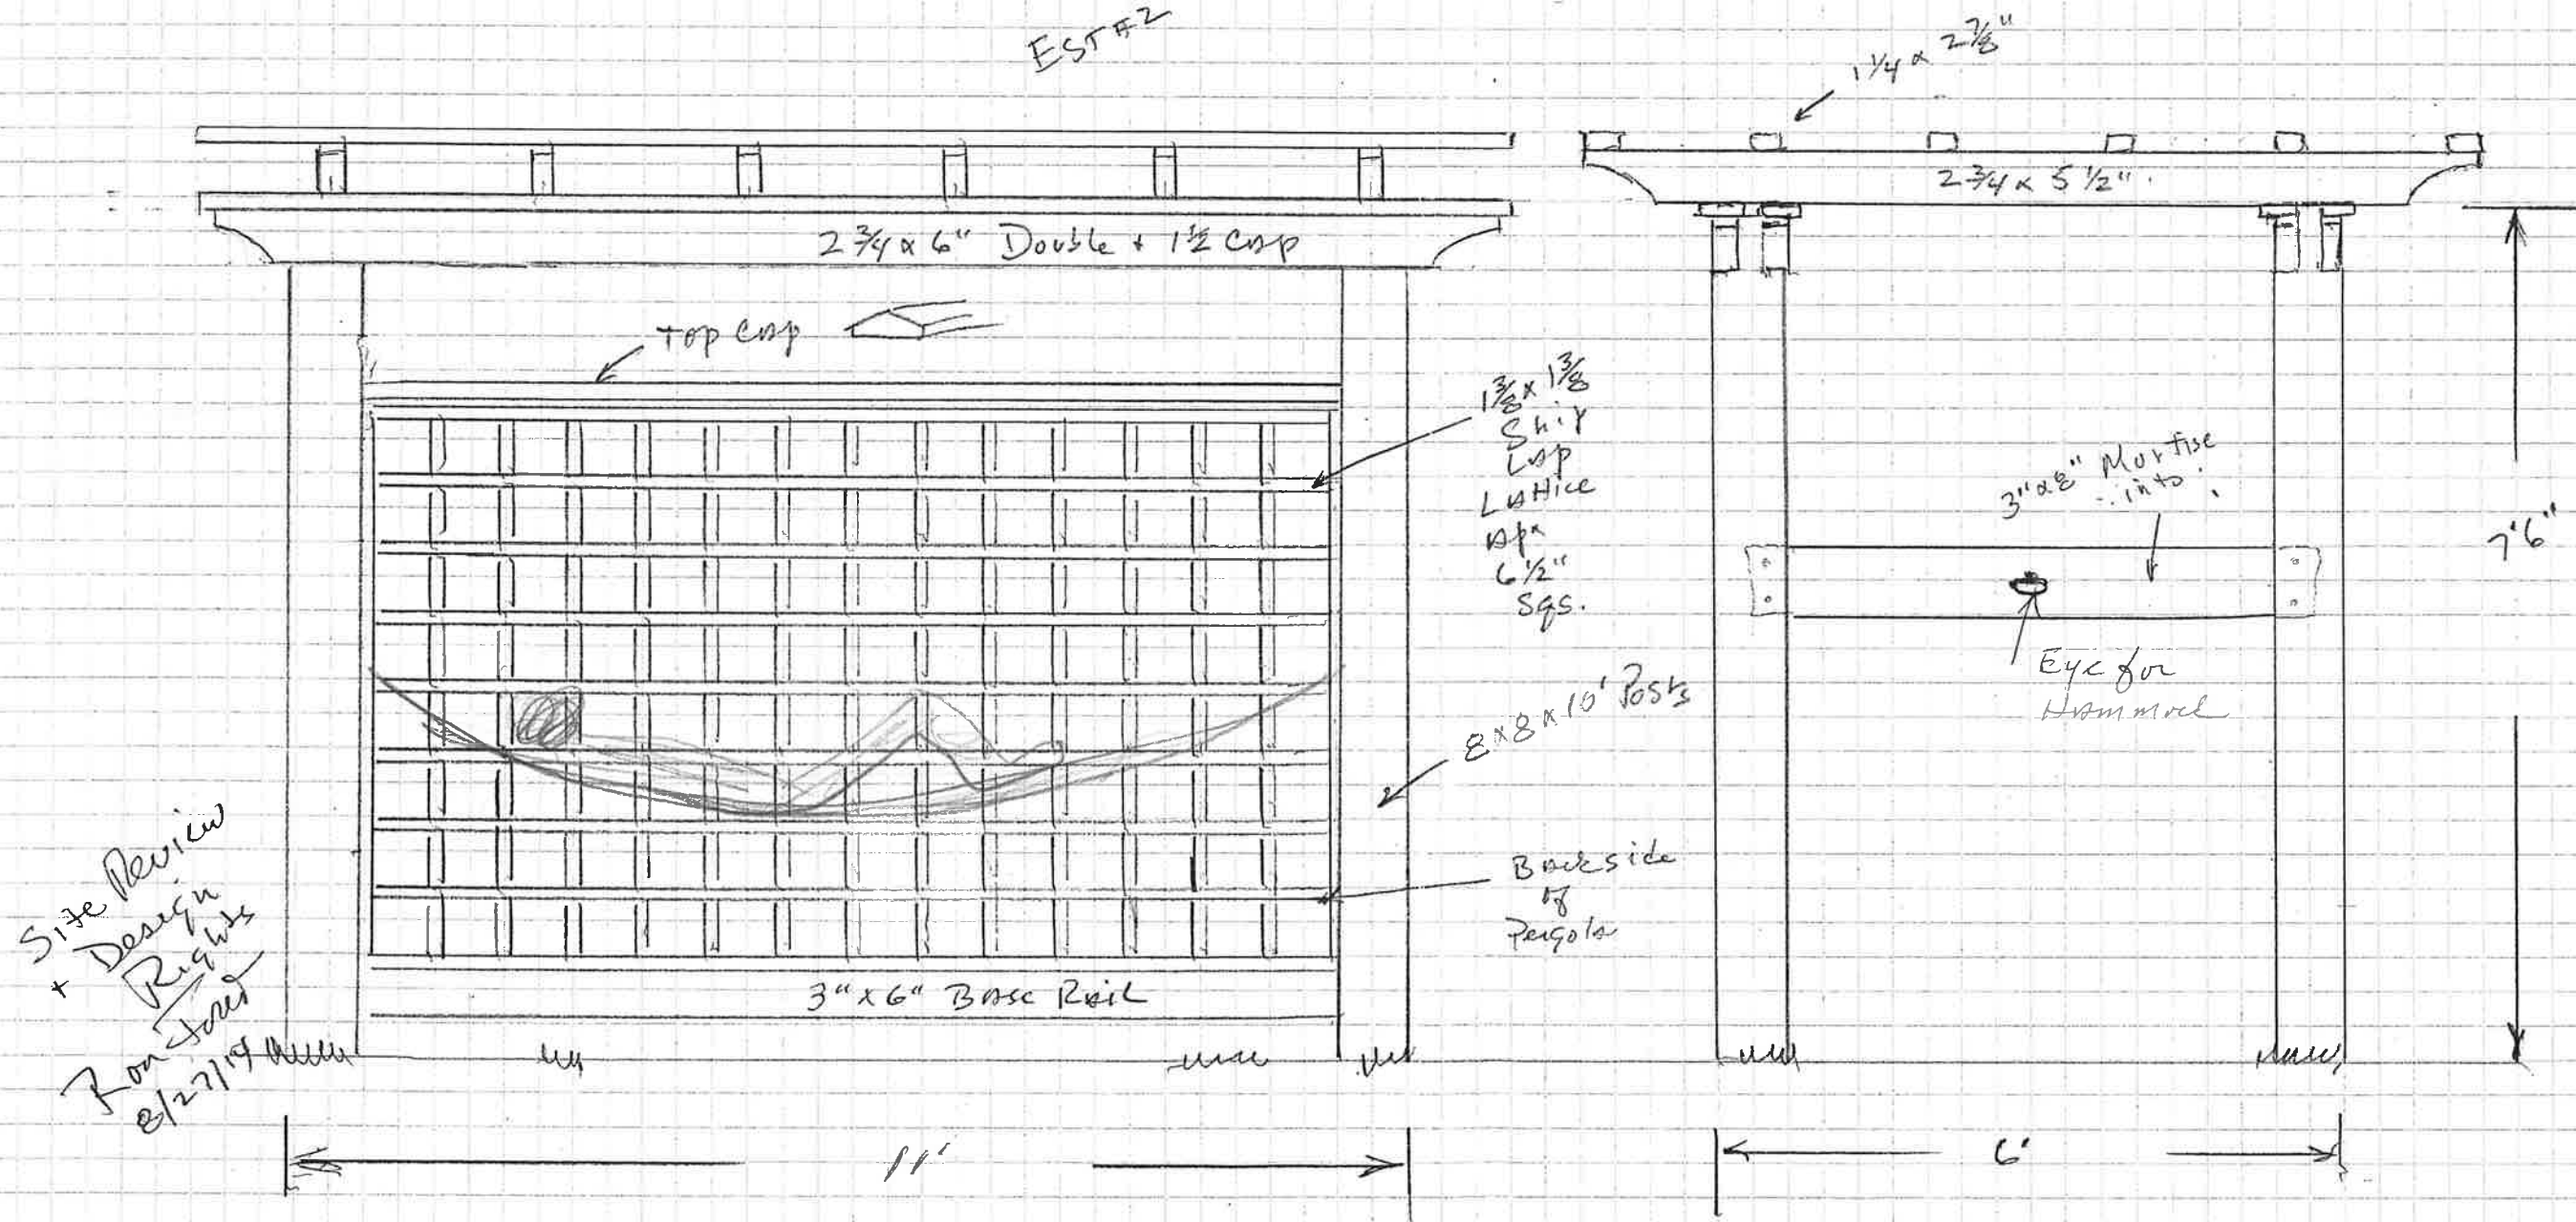

354 Payne Road Scarborough, ME 04074-9564  
Tel: 207.883.2775 • Fax: 207.883.7017  
In Maine: 1.800.287.2775  
www.ronforestfence.com